



TOTAL FLAT AREA	LIVING / DINING / KITCHEN	BEDROOM 1	BEDROOM 2	TERRACE
63 m ²	26.4 m ²	12 m ²	8.6 m ²	18 m ²


ALL MATERIALS ARE TO MATCH EXISTING.
 THE EXTENSION HAS BEEN DESIGNED SO THAT THE NEW WALL ALIGNS WITH THE EXISTING BOUNDARY WALL AND THEREFORE WOULD NOT HAVE ANY ADVERSE IMPACT ON THE ADJOINING FLAT

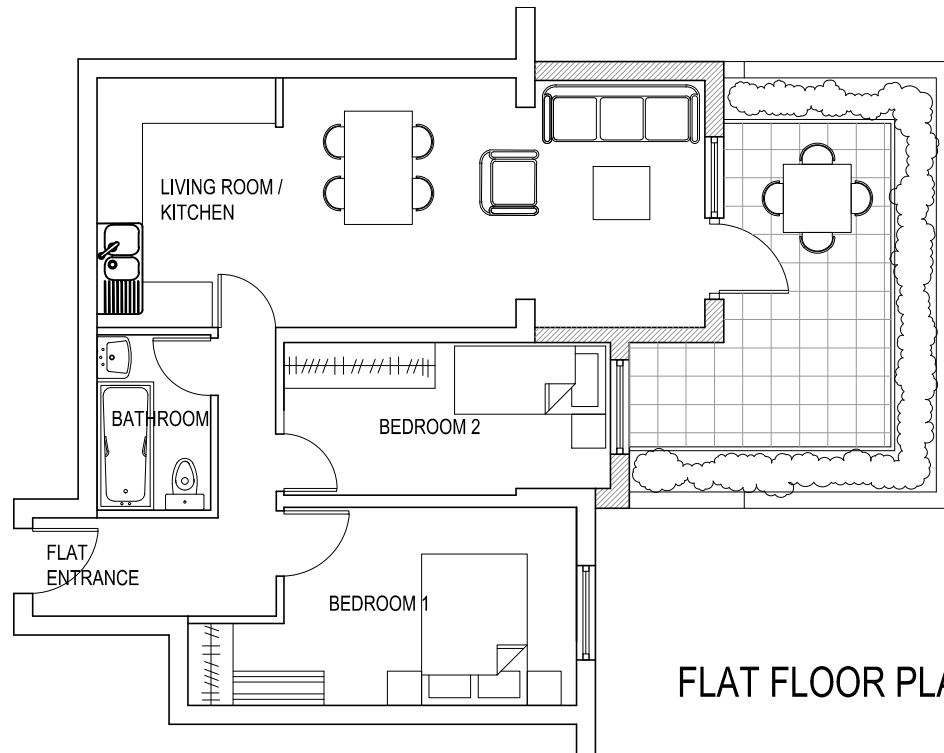


FLAT FLOOR PLAN

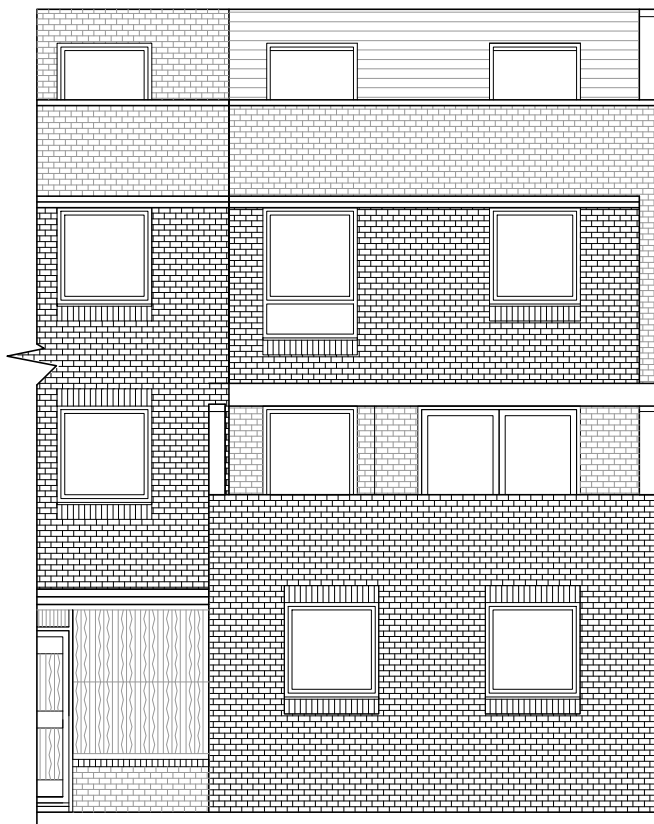

REAR ELEVATION

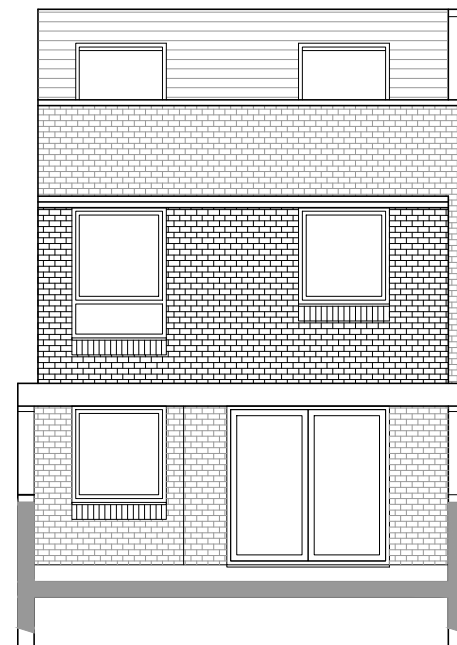


REAR ELEVATION/ SECTION

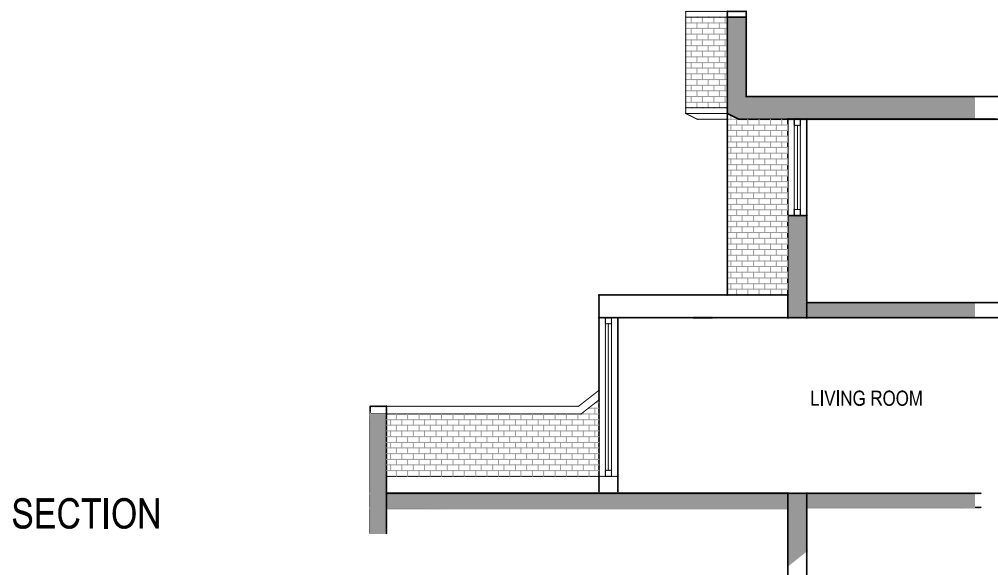

SECTION

ISSUED FOR PLANNING PERMISSION ONLY

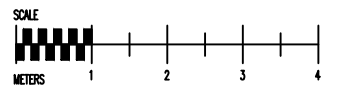

THE COPYRIGHT OF THIS DRAWING BELONGS TO THE ARCHITECT AND MAY NOT BE ALTERED WITHOUT THE ARCHITECT'S WRITTEN CONSENT

BUILDING REGULATION APPROVAL IS REQUIRED PRIOR TO CONSTRUCTION COMMENCING
 THE CONTRACTOR IS TO CHECK ALL DIMENSIONS ON SITE PRIOR TO CONSTRUCTION COMMENCING AND REPORT ANY DISCREPANCIES TO THE ARCHITECT

WWW.IBIDESIGN.COM

IBI DESIGN ASSOCIATES
 CHARTERED ARCHITECTS AND DESIGNERS
 59 CHELMSFORD ROAD, LONDON
 N14 5PY
 T: 020 8447 8434 F: 020 8447 8448
 e-mail: ibides@aol.com

PROJECT FLAT 5 MUTTON PLACE, LONDON NW1 8DF

DRAWING TITLE
 PROPOSED FLOOR PLAN, SECTION AND REAR ELEVATION

SCALE 1:100 @ A3 DATE OCTOBER 2017

PROJECT No.
 CN/05/P03