



TOTAL FLAT AREA
48 m ²

LIVING / DINING / KITCHEN
30 m ²

FLAT FLOOR PLAN

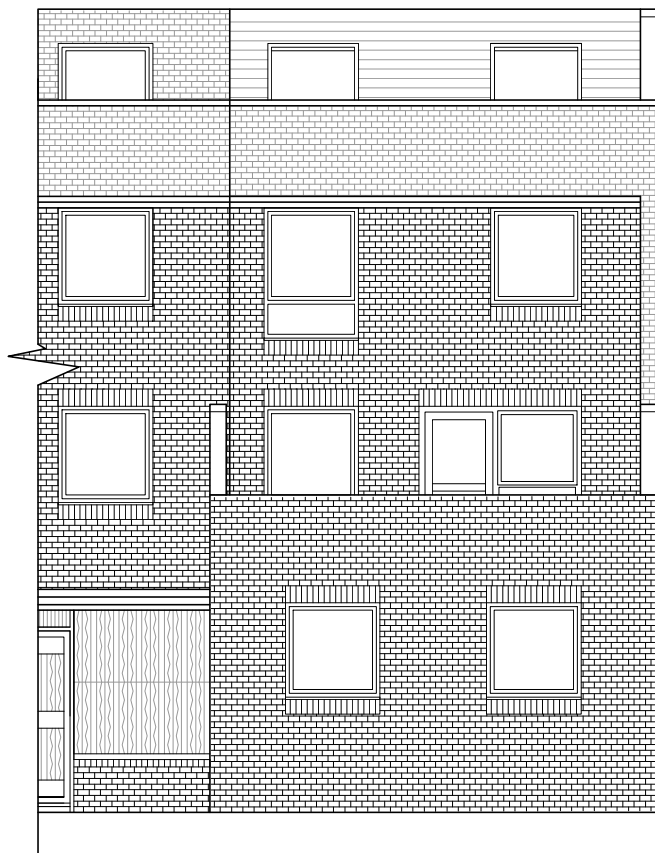


REAR ELEVATION

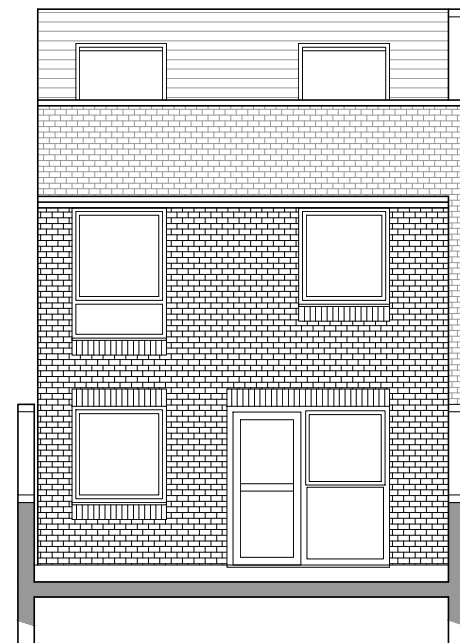


REAR ELEVATION/ SECTION

SECTION

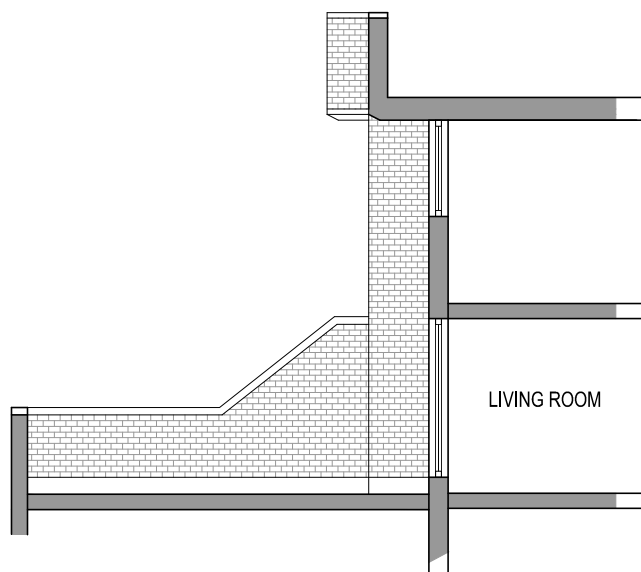

ISSUED FOR PLANNING PERMISSION ONLY

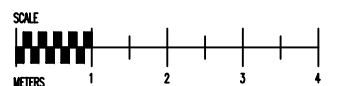

THE COPYRIGHT OF THIS DRAWING BELONGS TO THE ARCHITECT AND MAY NOT BE ALTERED WITHOUT THE ARCHITECT'S WRITTEN CONSENT

BUILDING REGULATION APPROVAL IS REQUIRED PRIOR TO CONSTRUCTION COMMENCING
THE CONTRACTOR IS TO CHECK ALL DIMENSIONS ON SITE PRIOR TO CONSTRUCTION COMMENCING AND REPORT ANY DISCREPANCIES TO THE ARCHITECT

WWW.IBIDESIGN.COM

IBI DESIGN ASSOCIATES

CHARTERED ARCHITECTS AND DESIGNERS
59 CHELMSFORD ROAD, LONDON
N14 5PY
T: 020 8447 8434 F: 020 8447 8448
e-mail: ibides@aol.com

PROJECT FLAT 5 MUTTON PLACE, LONDON NW1 8DF

DRAWING TITLE
EXISTING FLOOR PLAN, SECTION AND REAR ELEVATION

SCALE 1:100 @ A3 DATE OCTOBER 2017

PROJECT No.
CN/05/P02