

Key Plan
Scale 1:200



Rev	Date	Details	Drawn by	Checked by
A	10/07/17	Preliminary issue for information / comment	PV	BL
B	18/12/17	Preliminary issue for Pre-App review by LBC	PV	BL
C	18/12/17	Issue for Pre-App review by LBC	CM	BL

Revision C
C1 - Dormer Windows amended as per pre-app meeting comments.
C2 - Mock Tudor Timber amended as per pre-app meeting comments.

- KEY LEGEND:
- FACING BRICKWORK TYPE A
 - FACING BRICKWORK TYPE B
 - FACING BRICKWORK QUOINS & CORBEL TYPE E
 - FACING BRICKWORK TYPE F

This contract shall be read in conjunction with the contract documents and the contract documents shall prevail in the event of any discrepancy. The contractor shall be responsible for obtaining all necessary planning and building regulations approvals. 




Front Elevation (A)
Scale 1:100




West Side Elevation (B)
Scale 1:100



Rear Elevation (C)
Scale 1:100

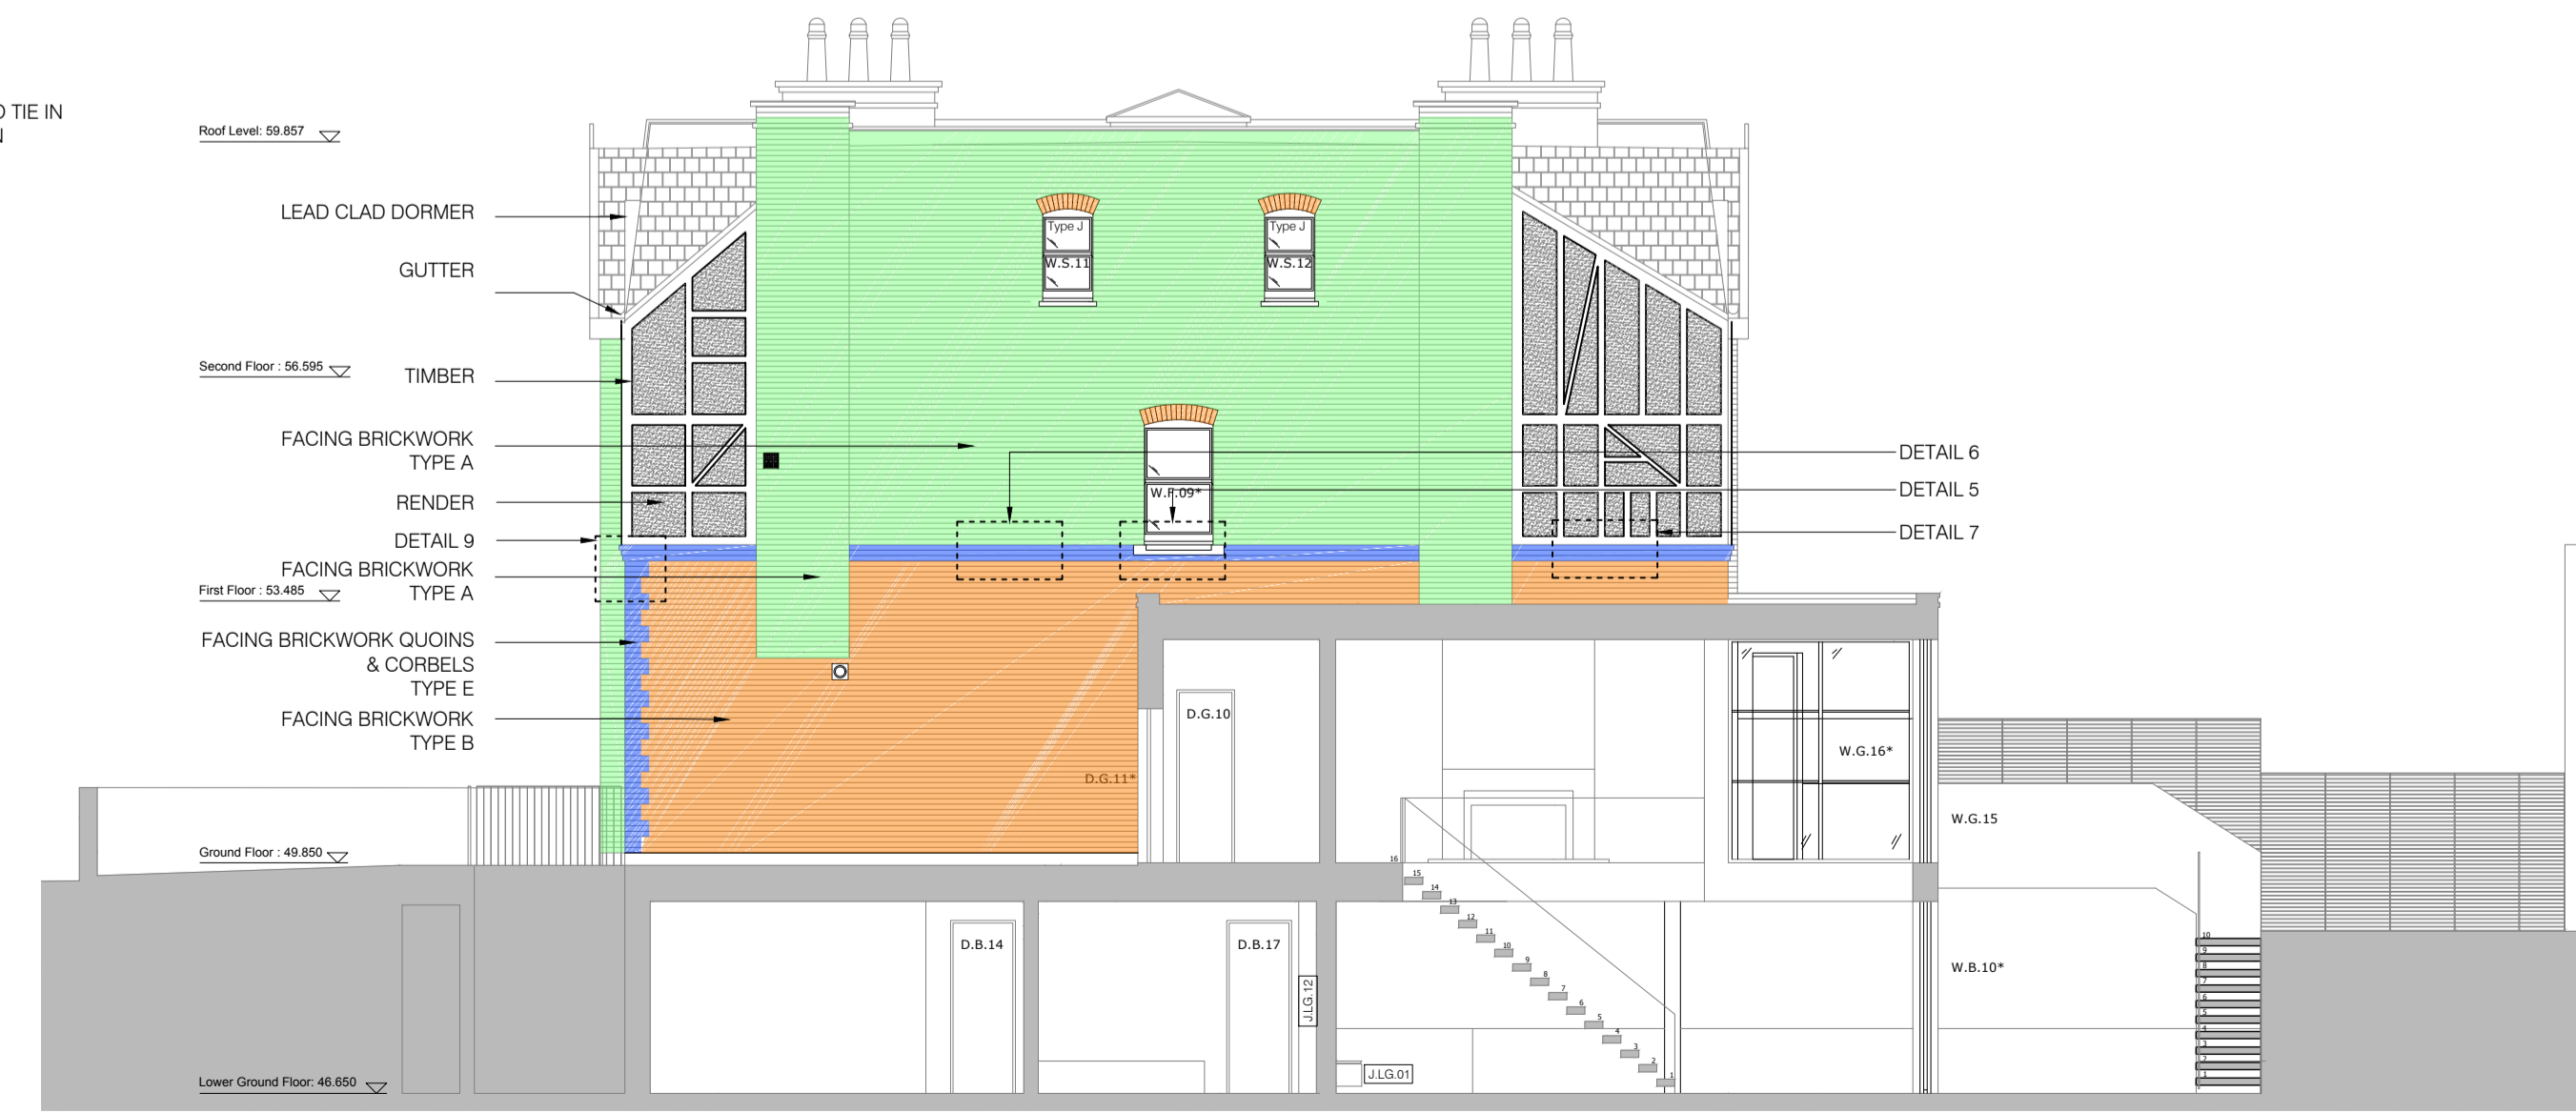

East Side Elevation (D)
Scale 1:100

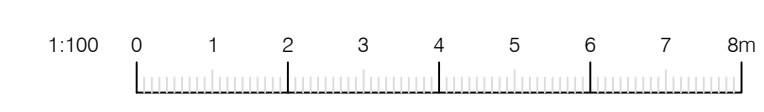

Read in conjunction with drawings:
(03)15 to (03)30



client name	S & T (Ltd)		
address	18-20 Elsworth Road London NW3 3DJ		
project	Material Elevations I		
title	Planning		
status	06/07/2017	PV	drawn
date	1:100 @ A1	BL	checked
scale			

(03) 15

drawing number	C	832-01
revision		job number

