



PLEASE NOTE:

1. ALL DIMENSIONS TO BE CHECKED ON SITE BEFORE FABRICATION.
2. CONTRACTOR TO REFER TO ENGINEER'S DRAWINGS BEFORE PROCEEDING WITH WORKS.
3. ALL DRAWINGS AND DESIGNS ARE COVERED BY DESIGN RIGHT (INTELLECTUAL PROPERTY), AND MAY NOT BE DISTRIBUTED, COPIED OR ISSUED WITHOUT WRITTEN PERMISSION OF XUL ARCHITECTURE.
4. ALL DESIGN CONCEPTS ARE THE SOLE PROPERTY OF XUL ARCHITECTURE AND NO ADAPTATIONS, REPRODUCTIONS OR COPIES MAY BE MADE WITHOUT WRITTEN PERMISSIONS OF XUL ARCHITECTURE.
5. THESE DRAWINGS ARE SUBJECT TO ANY VARIATION REQUIRED OR RECOMMENDATION BY ANY STATUTORY AUTHORITY OR FOR THE BETTER CARRYING OUT OF THE WORKS.
6. SAMPLES TO BE PROVIDED BY CONTRACTOR FOR XUL ARCHITECTURE APPROVAL.
7. ALL FINISHES TO XUL ARCHITECTURE SATISFACTION.
8. ALL DRAWINGS TO BE APPROVED BY XUL ARCHITECTURE BEFORE CONSTRUCTION.



ADDITIONAL NOTES:

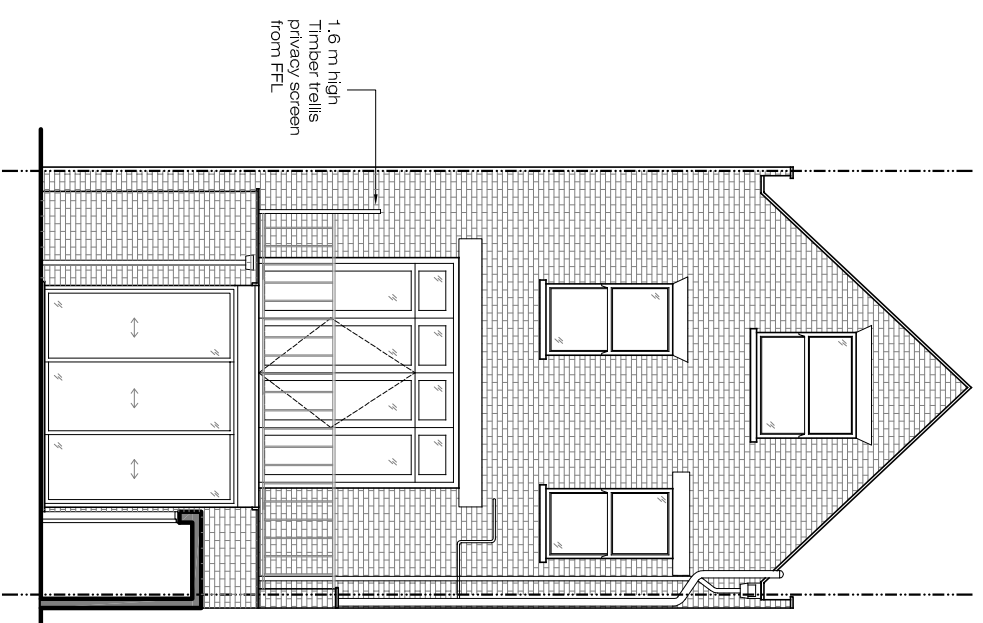


Proposed Rear Elevation
SCALE 1:100@A3

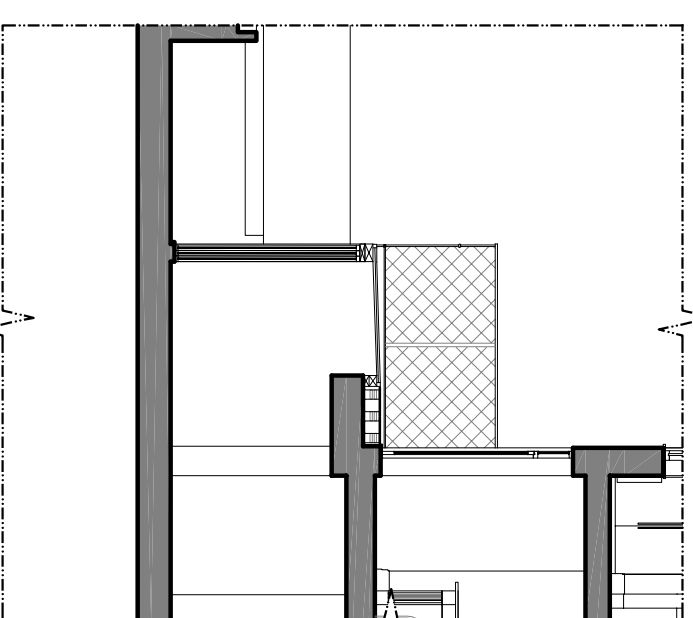

Proposed Section A-A
SCALE 1:100@A3

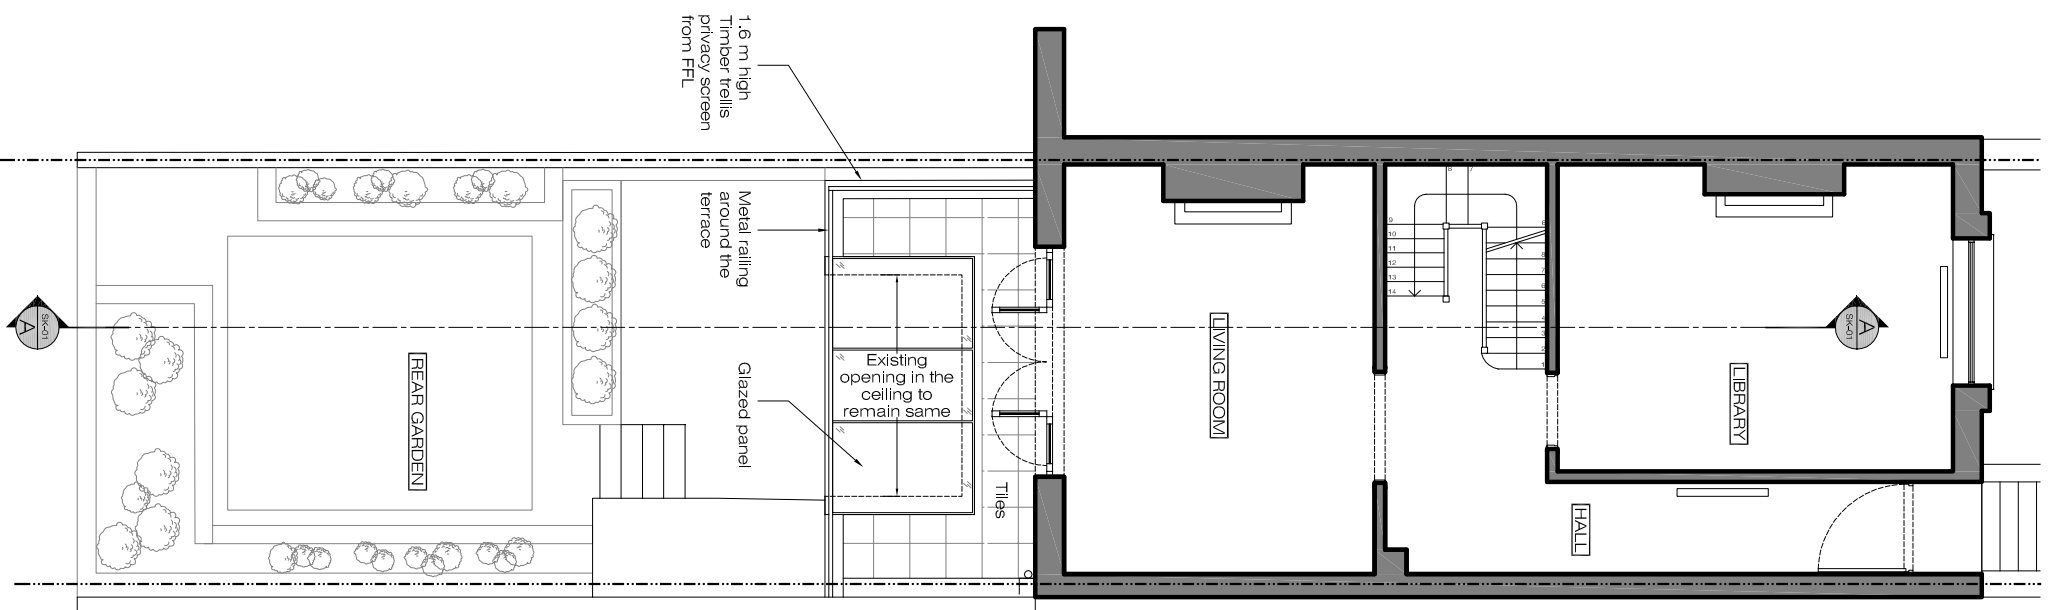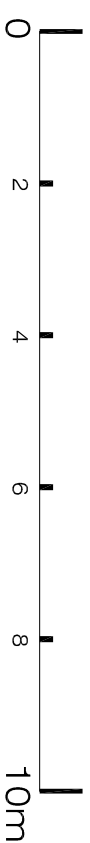

Proposed Ground Floor Plan
SCALE 1:100@A3

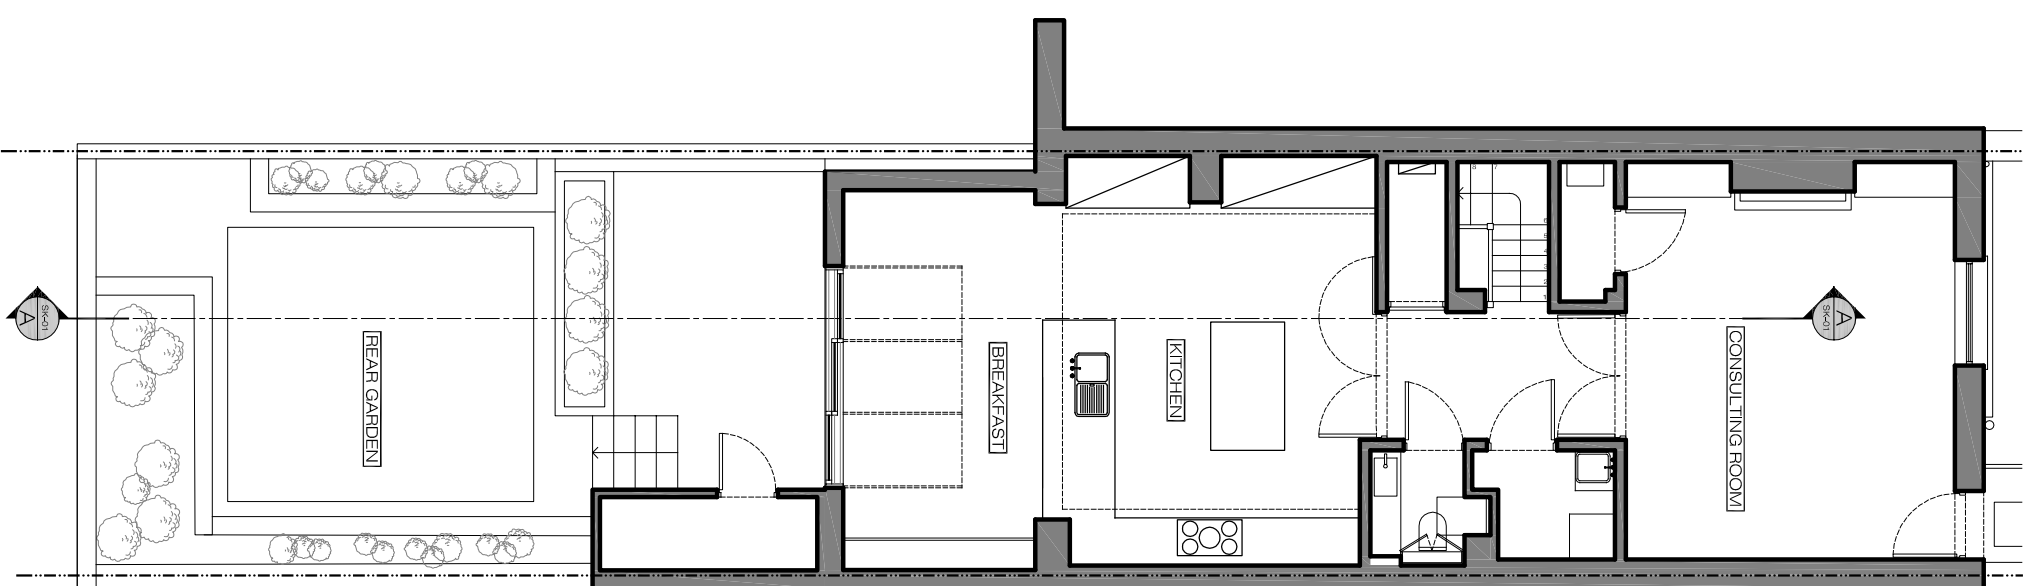

Proposed Lower Ground Floor Plan
SCALE 1:100@A3

REVISIONS

No	Date	Description Issue For	Issue By
00	21/12/17	PLANNING	SL
01	17/01/18	PLANNING	SL
02	15/02/18	PLANNING	SL

Client
PRIVATE CLIENT

Project
43 Rudall Crescent,
London NW3 1RR

Title

PROPOSED
Plans, Rear Elevation & Section A-A

Scale 1:100@A3 Dwg. No. Rev.

Date 15/02/18 PA-01 02

Drawn 15/02/18 Project Number

SL 17_118

Checked SS