

0m 1m 2m 4m

VISUAL SCALE 1:50 @ A1

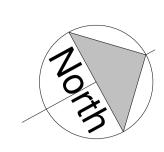

5m

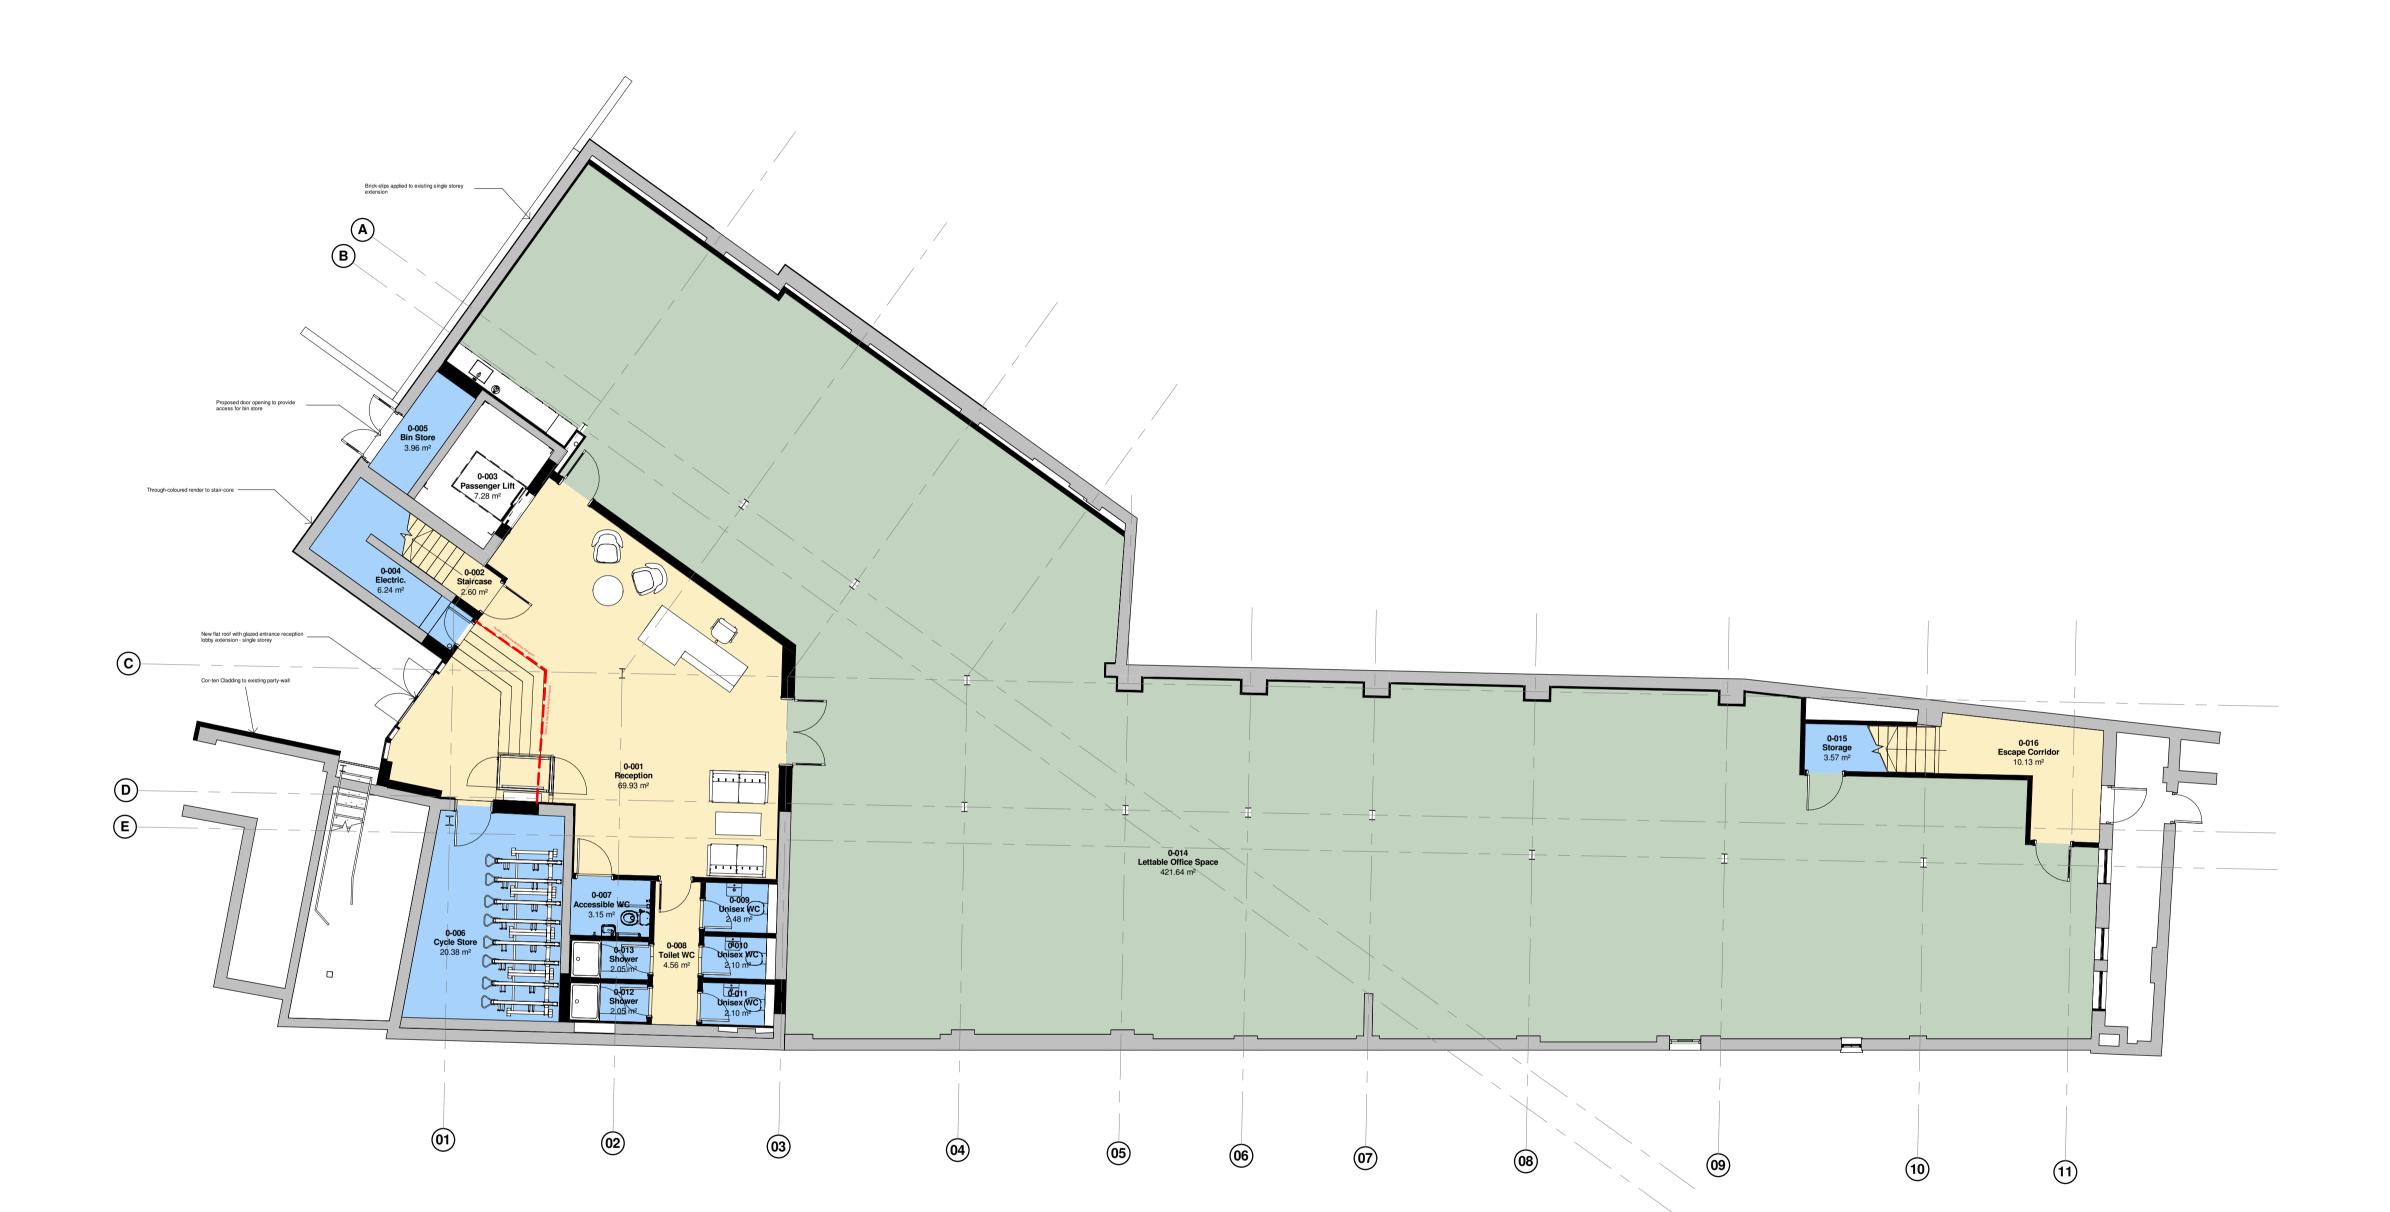

	G - GROUND FLOOR Area		
Department	Metric	Imperial	
ANCILARY & SANITARY SPACE	63.67 m ²	685 ft ²	
CIRCULATION	129.37 m ²	1,393 ft ²	
	-		
ETTABLE OFFICE SPACE	335.23 m ²	3,608 ft ²	
Grand total: 27	528.27 m ²	5,686 ft ²	

	Area	
Department	Metric	Imperial
ANCILARY & SANITARY SPACE	48.10 m ²	518 ft ²
CIRCULATION	87.23 m ²	939 ft ²
LETTABLE OFFICE SPACE	421.64 m ²	4,538 ft ²
Grand total: 15	556.97 m ²	5,995 ft ²

PROPOSED GROUND FLOOR PLAN

APPROVAL

This drawing is @ C4 Consulting and is not to be copied, reproduced or redistributed either in whole or in part without the prior written permission of the originator.

The originator shall have no responsibility for any liability, loss, cost, damage or expense arising from or relating to any use of this document other than for its intended purpose on this project. This drawing shall be read in conjunction with all other relevant drawings, specifications and associated documentation. Any discrepencies, errors or omissions are to be reported to the originator before proceeding with work.

All dimensions are to be checked on site by the contractor prior to proceeding with any work. This drawing shall not be scaled to ascertain any dimensions, work to figured dimensions only. **DISCLAIMER**When this drawing is issued in CAD, it is an uncontrolled version issued for information only, to enable the recipient to prepare their own documents/drawings for which they are solely responsible.

SOFTWARE INTEROPERABILITY
C4 Consulting prepared this drawing using Autodesk REVIT Architecture. C4 Consulting does not accept liability for any loss or degradation of any information held in the drawing resulting from the translation from the original file format to any other file format or from the recipients reading of it in any other programme.

Azard Identification						
ref	hazard	date				





Industry House Developments Limited

Industry House 23-25 Hampshire Street, London NW5 2TE

Drawing Title

Proposed Ground Floor Plan

C4C-B1-Z1-A1-20-P2-00-200					
Drg no.				Rev	isic
Job no.	17-048	Scale	1:10	00	@
Checked by	J.Pass	Date	1	12.0	1.20
Drawn by	S.Wardle	Date	C)4.1	2.2