

2m 1m 3m 4m

VISUAL SCALE 1:50 @ A1



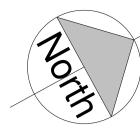

5m

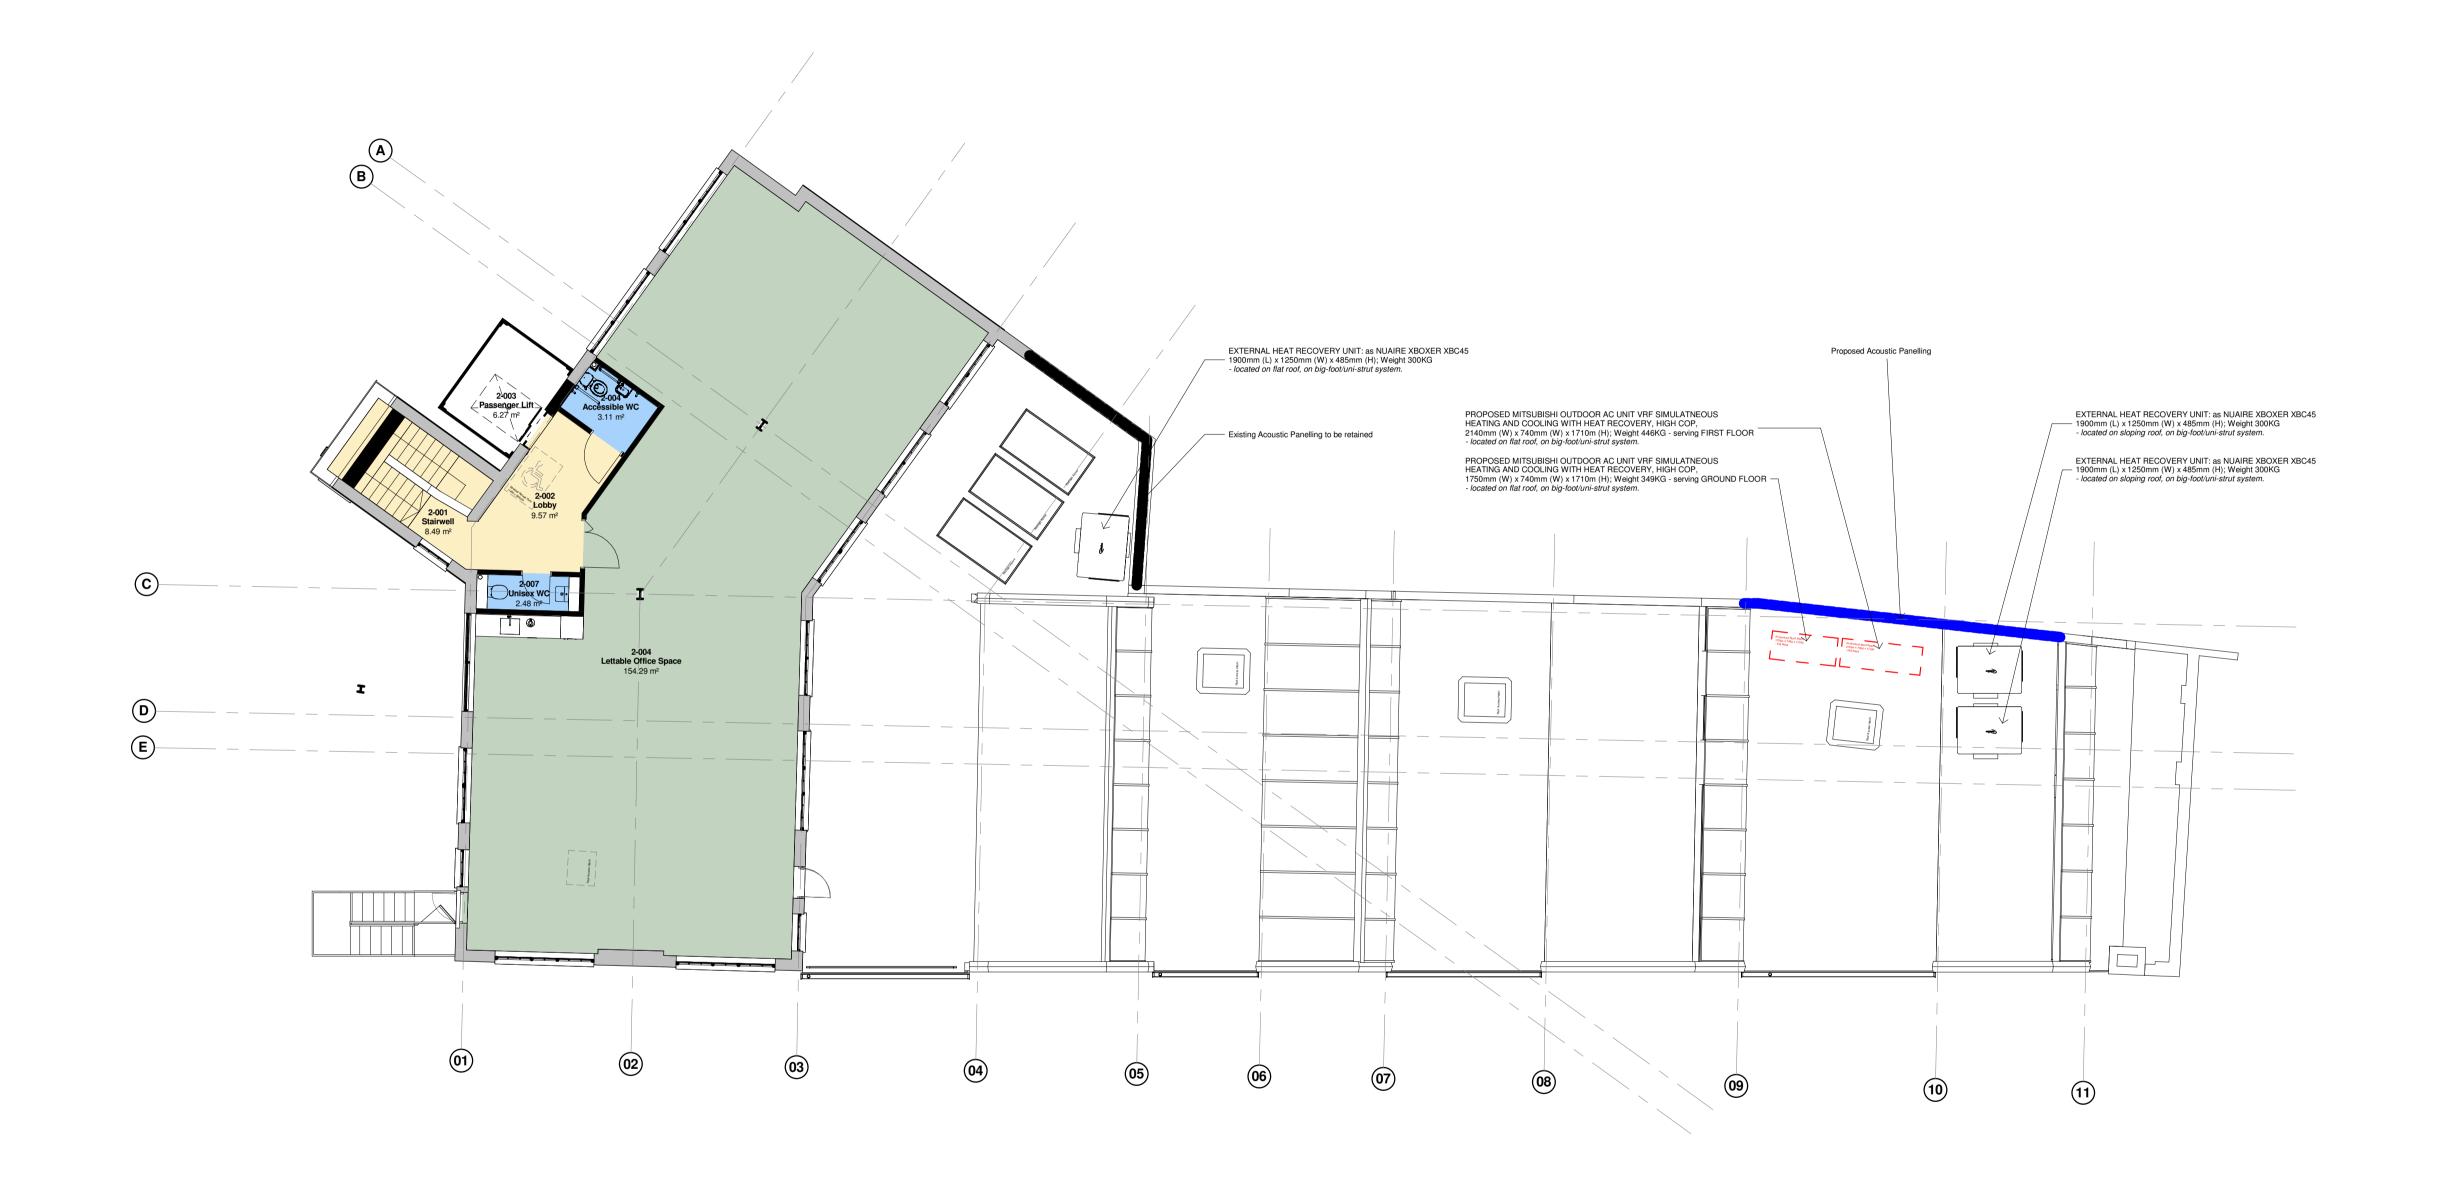

	Area		
Department	Metric	Imperial	
ANCILARY & SANITARY SPACE	3.00 m ²	32 ft ²	
CIRCULATION	24.88 m ²	268 ft ²	
-	-		
LETTABLE OFFICE SPACE	152.92 m ²	1,646 ft ²	
Grand total: 8	180.80 m ²	1,946 ft ²	

NET AREAS AS PROPOSED - SECOND FLOOR					
	Ar	ea			
Department	Metric	Imperial			
ANCILARY & SANITARY SPACE	5.59 m ²	60 ft ²			
CIRCULATION	18.06 m ²	194 ft ²			
LETTABLE OFFICE SPACE	154.29 m ²	1,661 ft ²			
Grand total: 5	177.95 m²	1,915 ft ²			

PROPOSED SECOND FLOOR PLAN

PLANNING

This drawing is © C4 Consulting and is not to be copied, reproduced or redistributed either in whole or in part without the prior written permission of the originator.

The originator shall have no responsibility for any liability, loss, cost, damage or expense arising from or relating to any use of this document other than for its intended purpose on this project.

This drawing shall be read in conjunction with all other relevant drawings, specifications and associated documentation. Any discrepencies, errors or omissions are to be reported to the originator before proceeding with work. All dimensions are to be checked on site by the contractor prior to proceeding with any work. This drawing shall not be scaled to ascertain any dimensions, work to figured dimensions only.

DISCLAIMERWhen this drawing is issued in CAD, it is an uncontrolled version issued for information only, to enable the recipient to prepare their own documents/drawings for which they are solely responsible.

SOFTWARE INTEROPERABILITY
C4 Consulting prepared this drawing using Autodesk REVIT Architecture. C4 Consulting does not accept liability for any loss or degradation of any information held in the drawing resulting from the translation from the original file format to any other file format or from the recipients reading of it in any

<u>\</u> 1	Hazard Identification			
ef	hazard	date		





Industry House Developments Limited

Project Industry House 23-25 Hampshire Street, London NW5 2TE

Drawing Title Proposed Second Floor plan

Drg no. C4C-B1-Z1-A1-20-P2-02-200		00	Rev	vision D		
Job no.	17-048	Scale	1:	100	@ A1	
Checked by	J.Pass	Date		12.01.2018		
Drawn by	S.Wardle	Date		04.12.2017		