



1 EX SHOP FRONT SECTION
1:25

2 EX SHOP FRONT ELEVATION
1:25

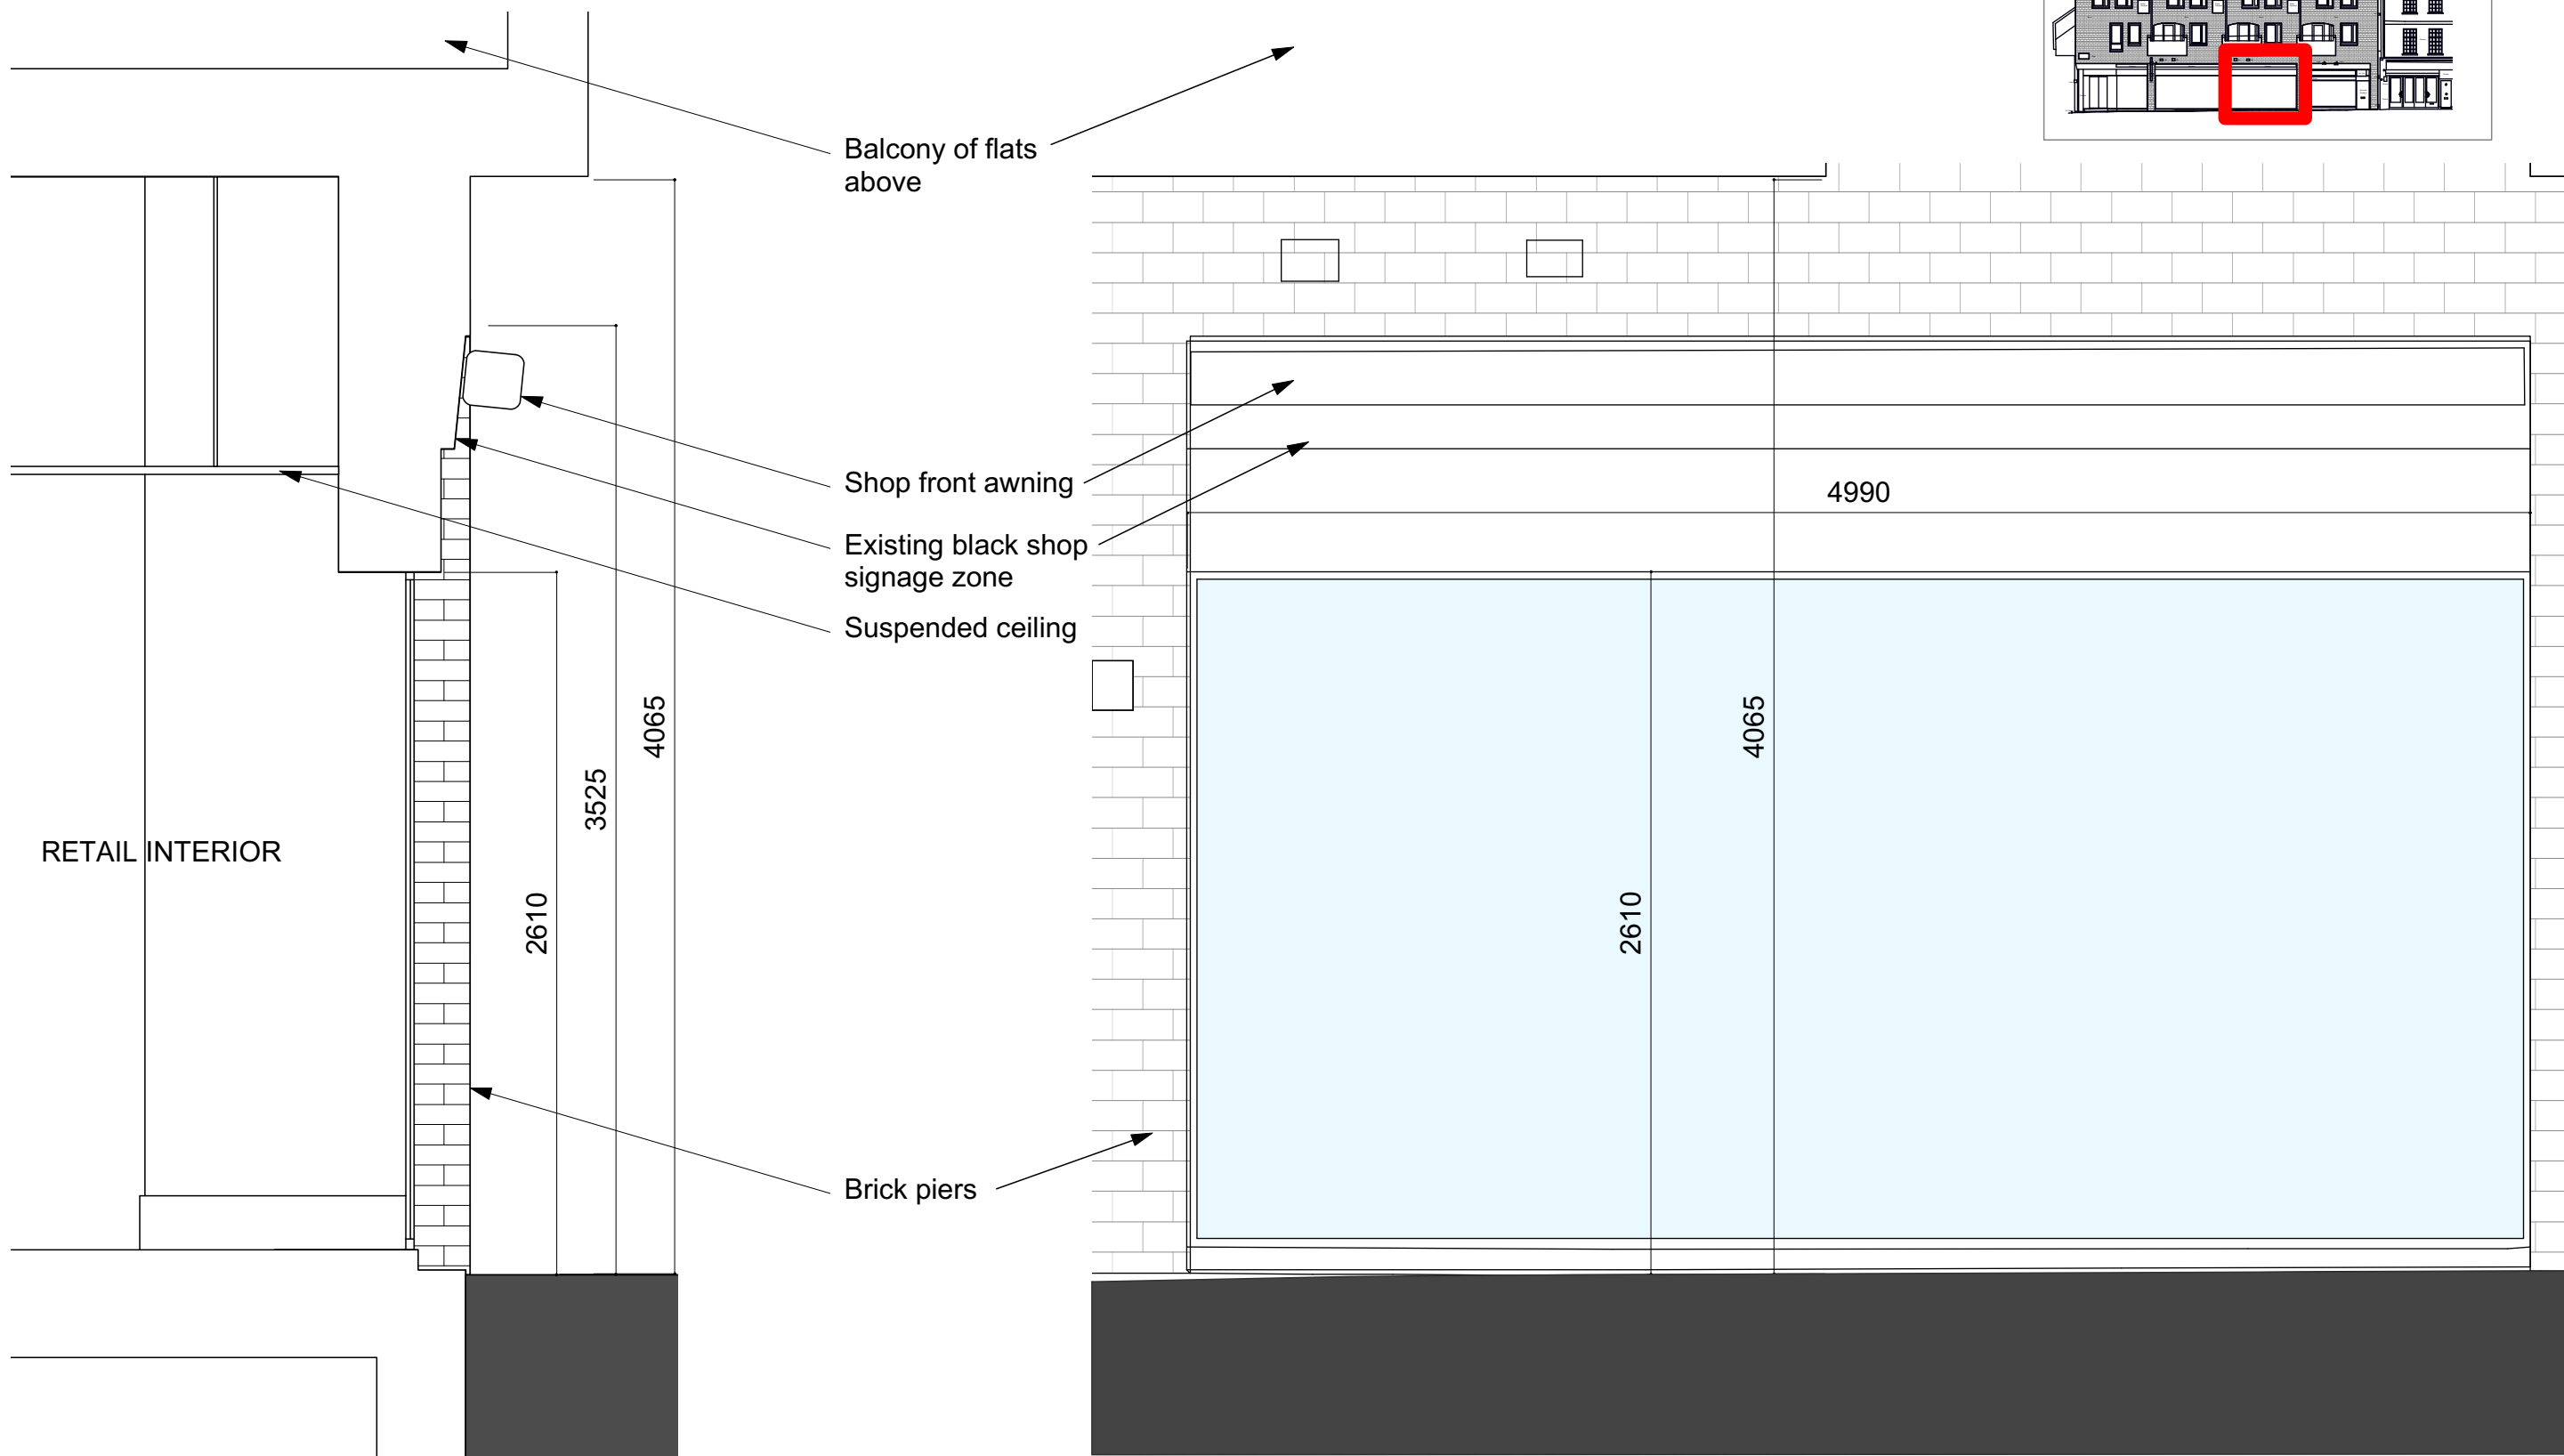


<p>Adventure in Architecture</p>	<p>KEY</p> <ul style="list-style-type: none"> Existing Walls Proposed Walls Pr Concrete Wall Pr Block Wall Pr Brick Wall 	<p>SITE PLAN + ORIENTATION</p> <ul style="list-style-type: none"> Site Boundary Adjoining Property Walls Removed Ceiling Line Over Cornice Over 	<p>GENERAL NOTE</p> <ul style="list-style-type: none"> Refer to 000's for existing drawings Refer to 100's for proposed plans Refer to 200's for proposed elevations Refer to 300's for proposed sections Refer to 400's for room elevations Refer to 500's for details Refer to 600's for schedules 	<p>STATUS</p> <p style="font-size: 2em; color: red; text-align: center;">PLANNING</p>	<p>NO. REVISION</p>	<p>DATE</p>	<p>AUTHOR</p>	<p>CHECKED</p>	<p>DO NOT SCALE FROM THIS DRAWING</p> <p style="font-size: x-small;"> DIMENSIONS Adventure In Architecture takes no responsibility for dimensions obtained by scaling from this drawing. If no dimension is shown the recipient must ascertain the dimension specifically from the architect or by site measurement and may not rely on the drawing. Supply of the drawing in digital form is solely for convenience and no reliance may be placed on any data in digital form. This drawing is issued for design intent only and should not be used for construction unless stated. </p>	<p>COPYRIGHT</p> <p style="font-size: x-small;"> This drawing is the property of Adventure in Architecture Ltd. No disclosure or copy of it may be made without the written permission of Adventure in Architecture Ltd. </p>	<p>Project Stage Date Project No. Drawn By Title Scale</p>	<p>SHELTON ST PLANNING NOV 2017 287 VT EX SHOP FRONT DETAIL 1:25</p>
	<p>Drawing No. / Rev</p>	<p>033</p>										

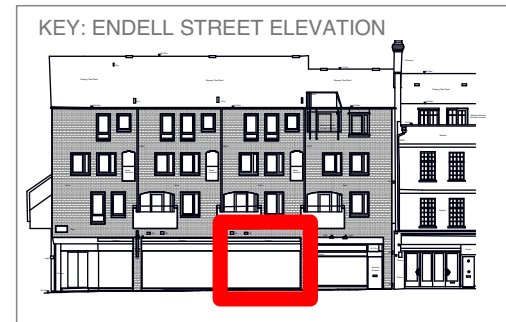

1 PR SHOP FRONT SECTION
1:25

2 PR SHOP FRONT ELEVATION
1:25

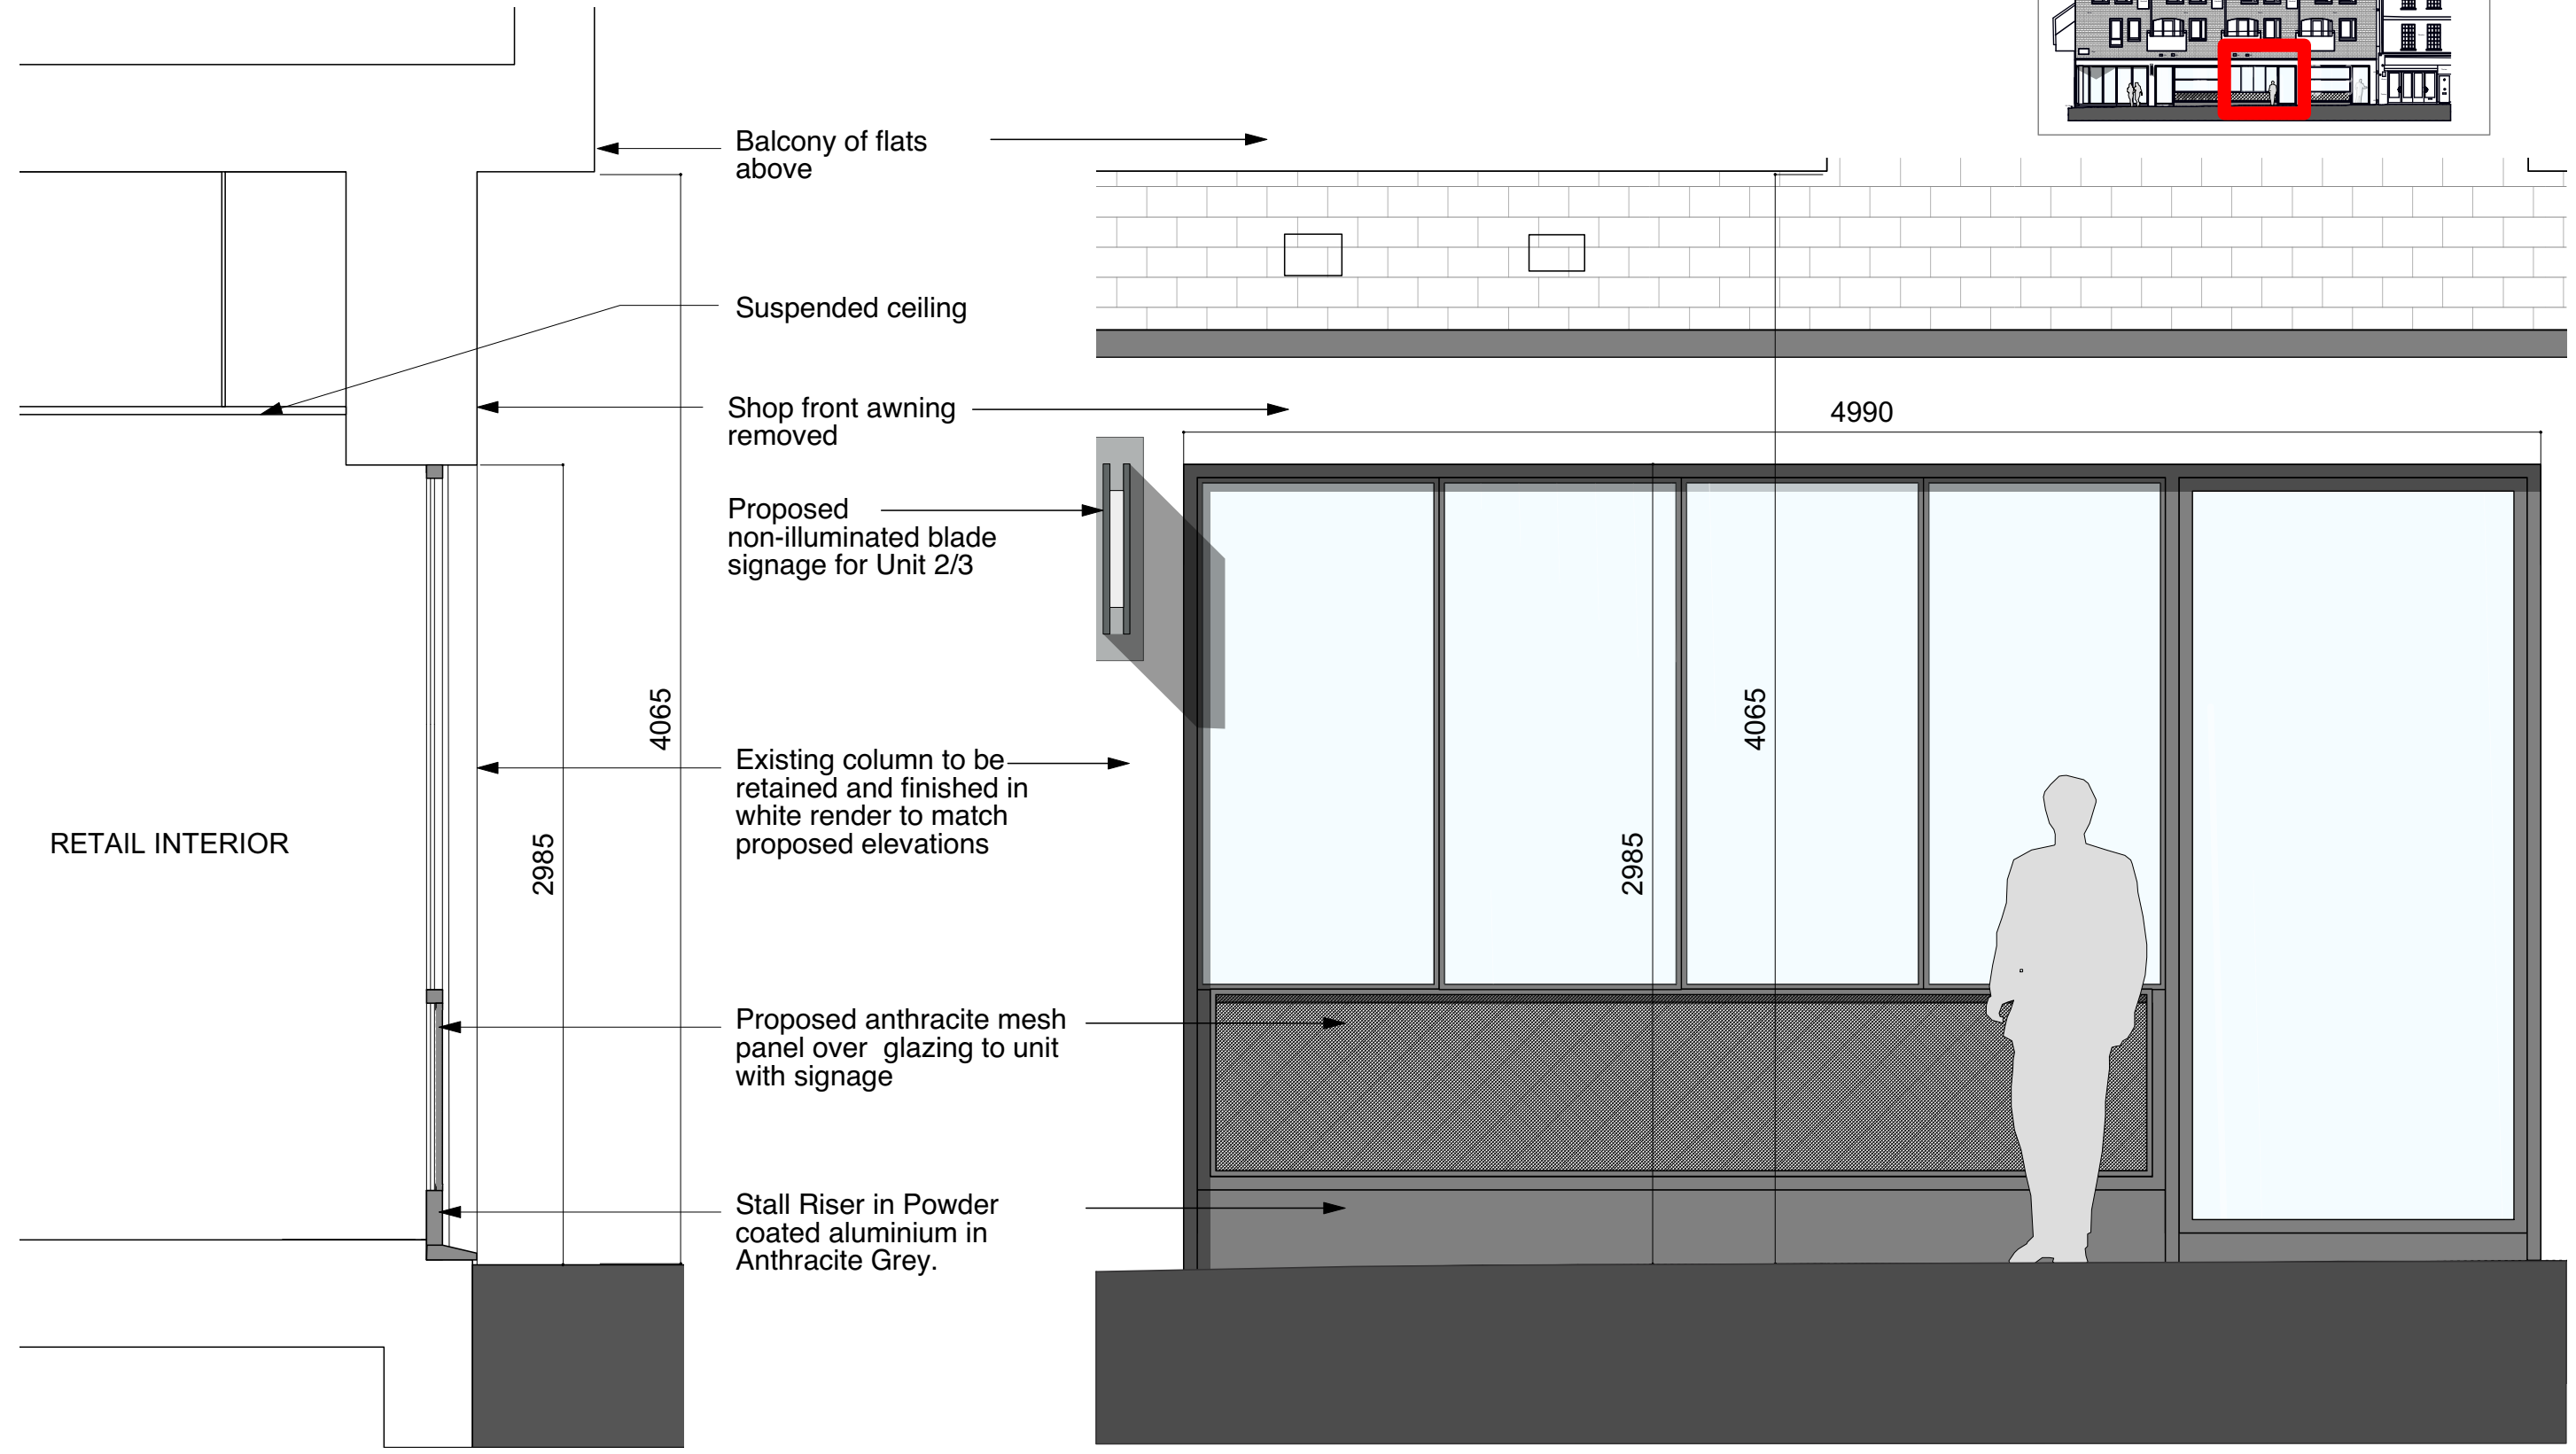

<p>Adventure in Architecture</p>	<p>KEY</p> <p>Existing Walls</p> <p>Proposed Walls</p> <p>Pr Concrete Wall</p> <p>Pr Block Wall</p> <p>Pr Brick Wall</p>	<p>SITE PLAN + ORIENTATION</p> <p>Site Boundary</p> <p>Adjoining Property</p> <p>Walls Removed</p> <p>Ceiling Line Over</p> <p>Cornice Over</p>	<p>GENERAL NOTE</p> <p>Refer to 000's for existing drawings</p> <p>Refer to 100's for proposed plans</p> <p>Refer to 200's for proposed elevations</p> <p>Refer to 300's for proposed sections</p> <p>Refer to 400's for room elevations</p> <p>Refer to 500's for details</p> <p>Refer to 600's for schedules</p>	<p>STATUS</p> <p style="font-size: 24px; color: red; text-align: center;">PLANNING</p>	<p>NO. REVISION</p> <p>DATE</p> <p>AUTHOR</p> <p>CHECKED</p>	<p>DO NOT SCALE FROM THIS DRAWING</p> <p>DIMENSIONS</p> <p>Adventure In Architecture takes no responsibility for dimensions obtained by scaling from this drawing. If no dimension is shown the recipient must ascertain the dimension specifically from the architect or by site measurement and may not rely on the drawing. Supply of the drawing in digital form is solely for convenience and no reliance may be placed on any data in digital form. This drawing is issued for design intent only and should not be used for construction unless stated.</p> <p>COPYRIGHT</p> <p>This drawing is the property of Adventure in Architecture Ltd. No disclosure or copy of it may be made without the written permission of Adventure in Architecture Ltd.</p>	<p>Project Stage</p> <p>Date</p> <p>Project No.</p> <p>Drawn By</p> <p>Title</p> <p>Scale</p>	<p>SHELTON ST</p> <p>PLANNING</p> <p>NOV 2017</p> <p>287</p> <p>VT</p> <p>PR SHOP FRONT DETAIL</p> <p>1:25</p>
	<p>The Old Studio, Clapham North Arts Centre, 26-32 Voltaire Road, London, SW4 6DH info@adventureinarchitecture.co.uk 0207 8199281</p>	<p>VAT No. 993 7711 70 Registered in England and Wales No. 07134032 Registered Office - Trojan House, 34 Arcadia Ave, London, N3 2JU</p>	<p>Drawing No. / Rev</p> <p style="font-size: 12px;">303</p>					