




1 Existing ground floor plan  
Scale: 1:50

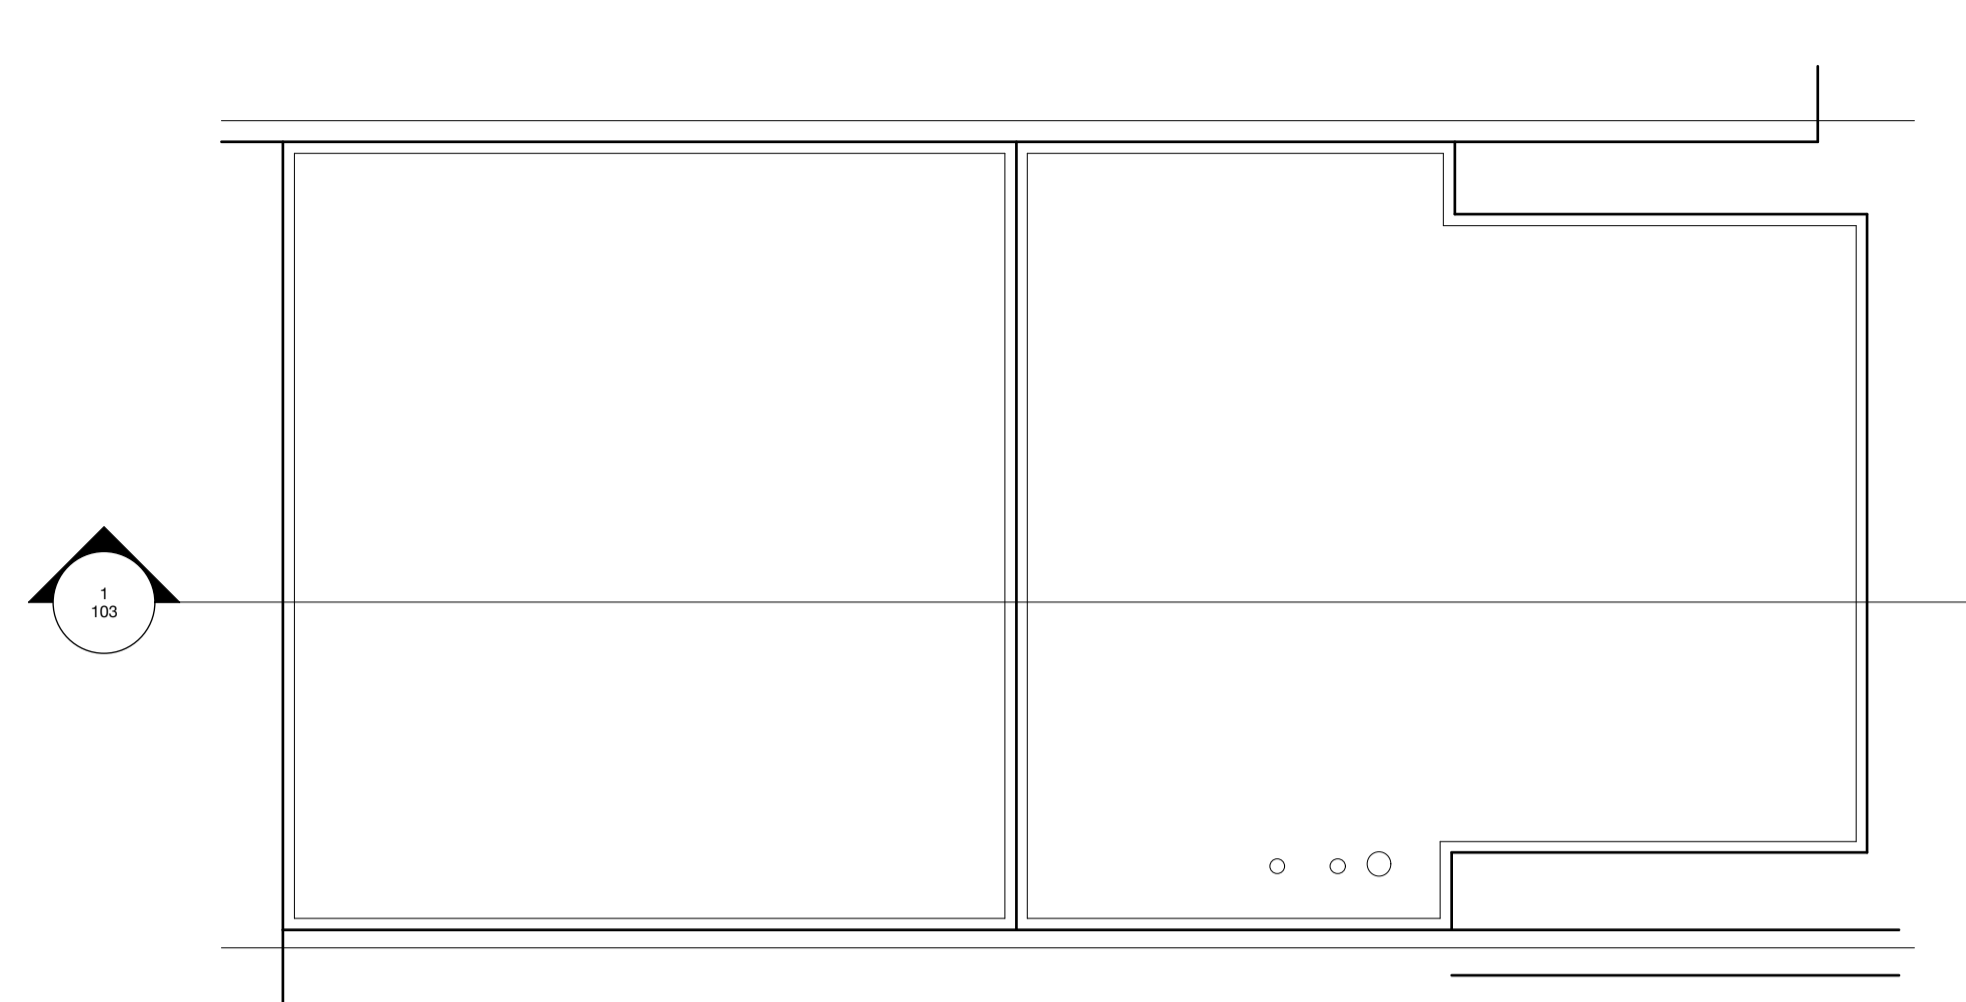

3 Existing roof plan  
Scale: 1:50

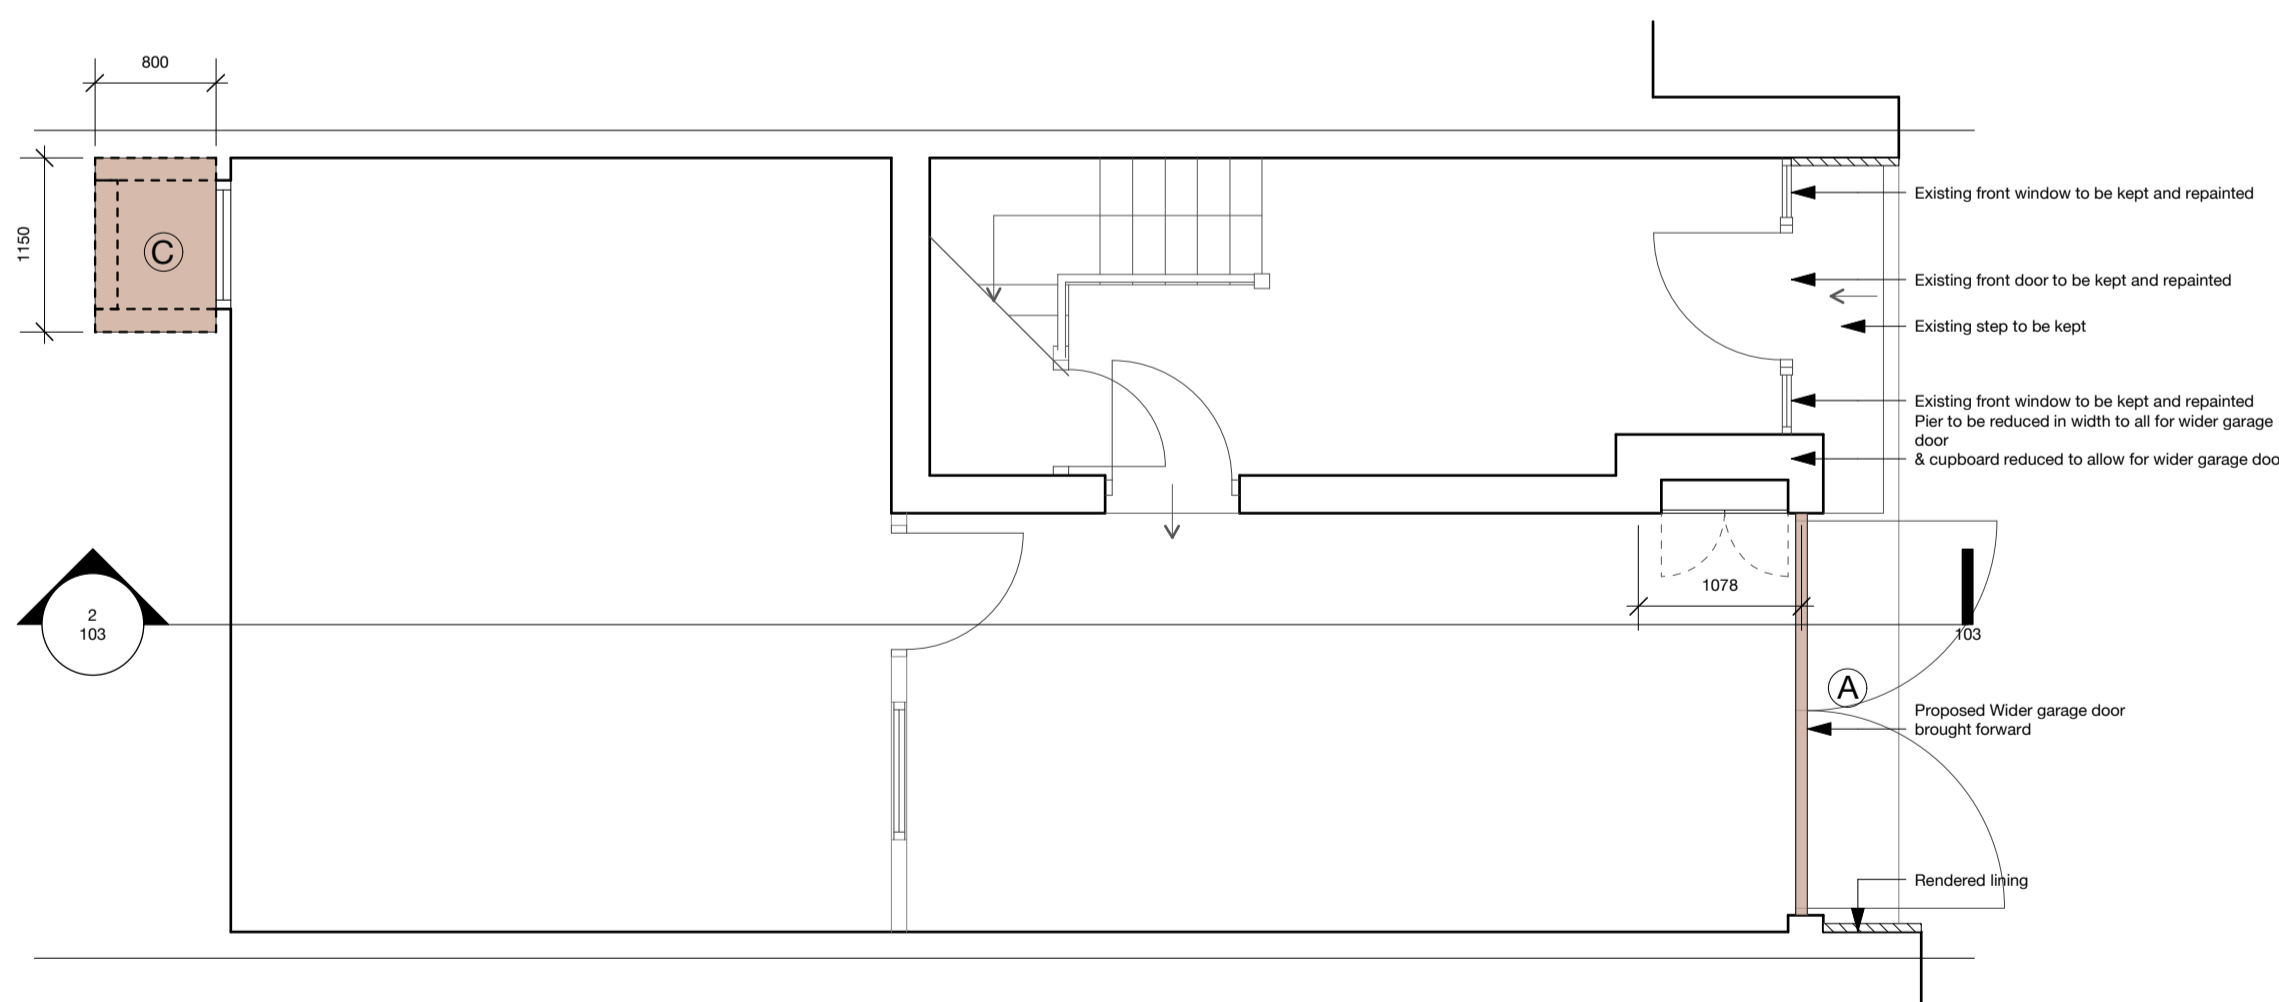

2 Proposed ground floor plan  
Scale: 1:50

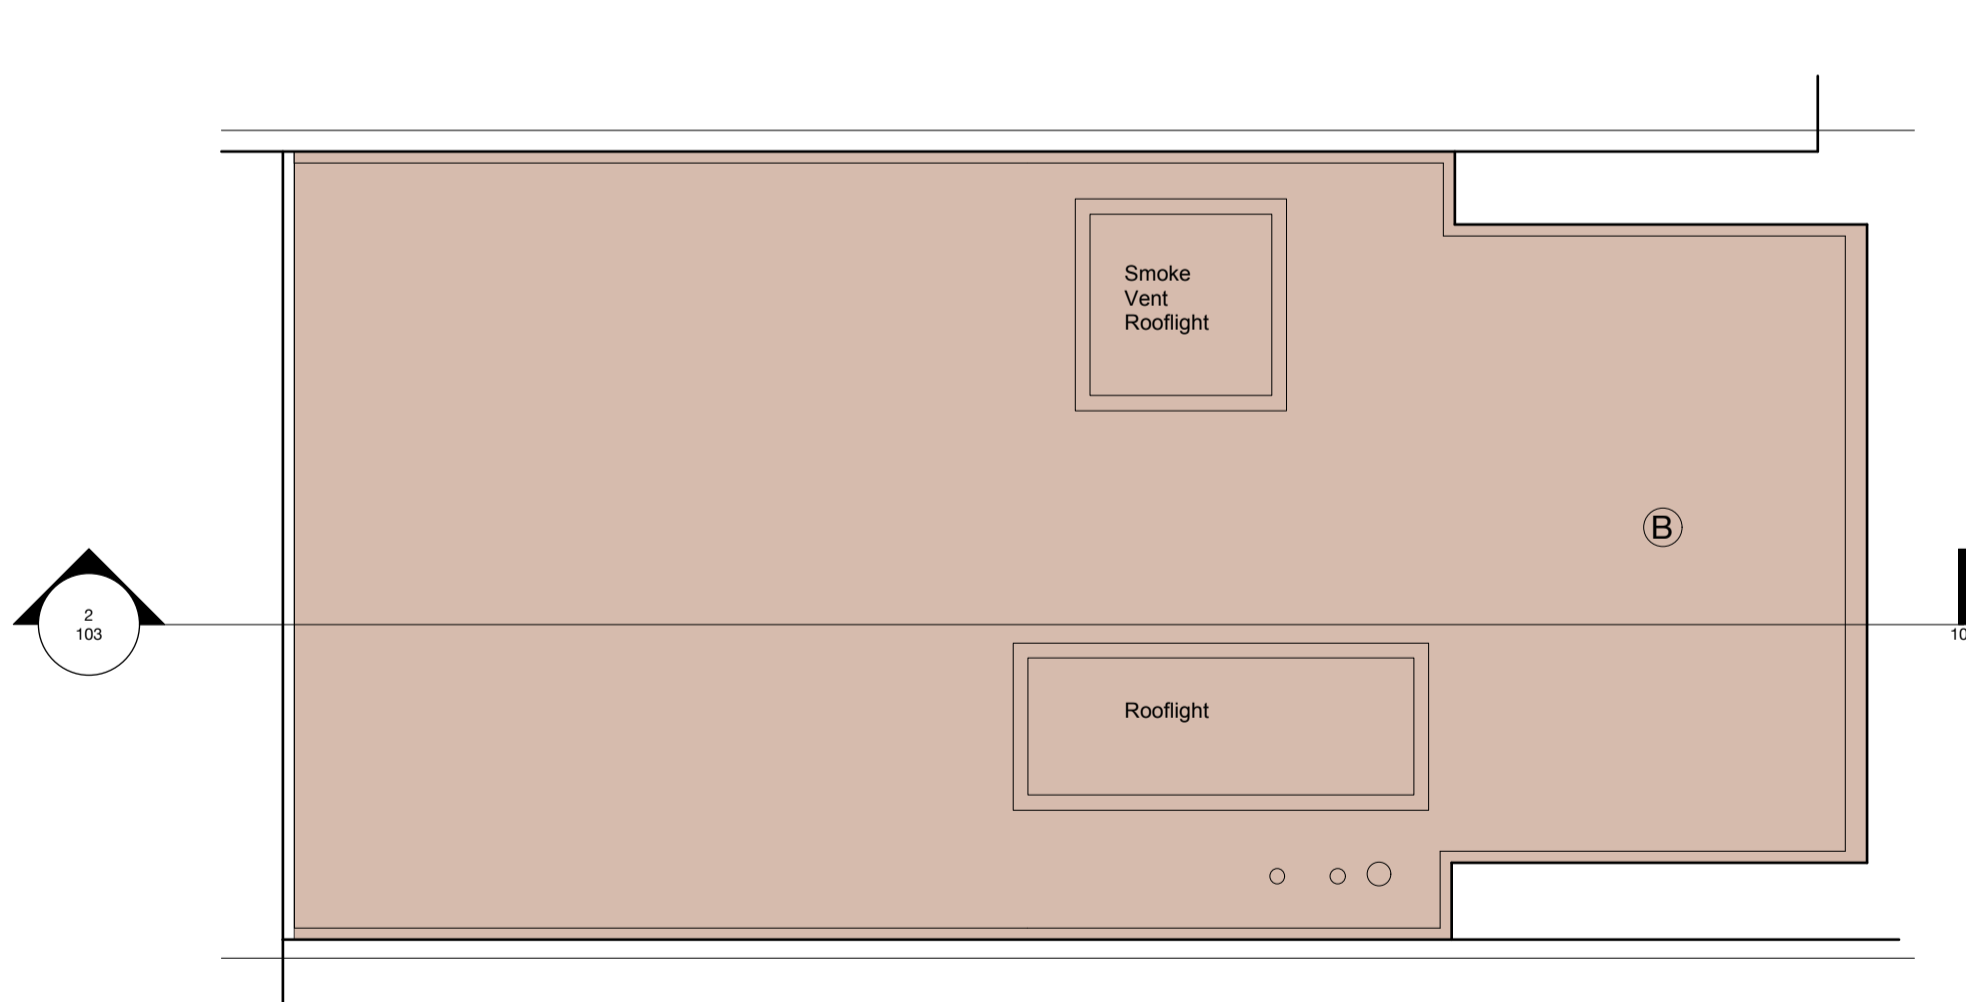

4 Proposed roof plan  
Scale: 1:50

NOTES:


This drawing is issued for information only.

All dimensions to be checked on site and any discrepancies are to be raised with the drawing issuer for clarification. Dimensions are not to be scaled from this drawing. The information shown on this drawing is subject to measured surveys and structural engineer's designs. No building work is to be carried out on the basis of this drawing, without the written consent of Amos Goldreich Architecture.

Print with page scaling set to none.

Note:

- A- New garage front door
- B- Raised roof to match 20 meadow bank
- C- New lightwell

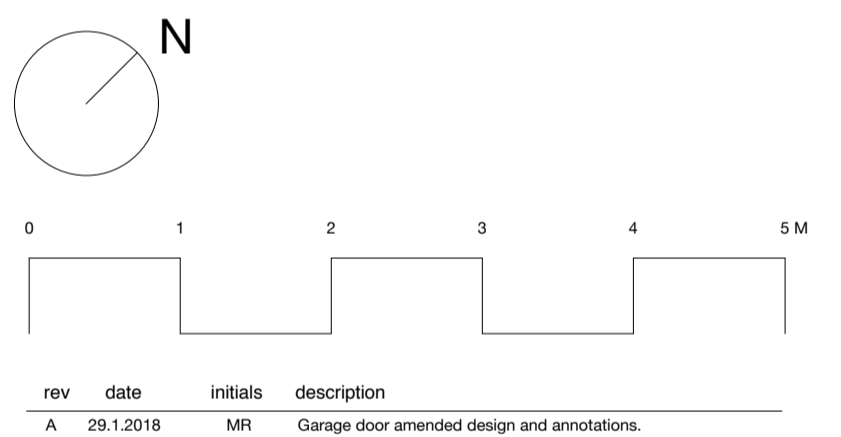

rev	date	initials	description
A	29.1.2018	MR	Garage door amended design and annotations.

location

Amos Goldreich Studio 32 T +44(0)207272 6592  
Architecture Bickerton House E info@agarchitecture.net  
25 Bickerton Road www.agarchitecture.net  
London N19 5JT

project

19 Meadowbank

drawing title

Existing and proposed ground floor and roof plans

drawn MR	scale @ A1	status
date December 2017	1:50	PLANNING
project number	drawing number	rev.
147	P_101	B