



PLEASE NOTE:

1. ALL DIMENSIONS TO BE CHECKED ON SITE BEFORE FABRICATION.
2. CONTRACTOR TO REFER TO ENGINEER'S DRAWINGS.
3. ALL DRAWINGS AND DESIGNS ARE COVERED BY DESIGN RIGHT (INTELLECTUAL PROPERTY), AND MAY NOT BE DISTRIBUTED, COPIED OR ISSUE WITHOUT WRITTEN PERMISSION OF XUL ARCHITECTURE.
4. ALL DESIGN CONCEPTS ARE THE SOLE PROPERTY OF XUL ARCHITECTURE AND NO ADAPTATIONS, REPRODUCTIONS OR COPIES MAY BE MADE WITHOUT WRITTEN PERMISSION OF XUL ARCHITECTURE.
5. THESE DRAWINGS ARE SUBJECT TO ANY VARIATION REQUIRED OR RECOMMENDATION BY ANY STATUTORY AUTHORITY, OR FOR THE BETTER CARRYING OUT OF THE WORKS.
6. SAMPLES TO BE PROVIDED BY CONTRACTOR FOR XUL ARCHITECTURE APPROVAL.
7. ALL FINISHES TO XUL ARCHITECTURE SATISFACTION.
8. ALL DRAWINGS TO BE APPROVED BY XUL ARCHITECTURE BEFORE CONSTRUCTION.

ADDITIONAL NOTES:

DEMOLITION KEY

-  Demolition
-  Demolish/Remove

REVISIONS

No	Date	Description Issue For	Issue By
00	30/01/18	Planning	YR
01	31/01/18	Planning	YR

Client
PRIVATE CLIENT

Project
102 Frognal
London NW3 6XU

Title

DEMOLITION
Ground & First Floor Plan


Scale 1:100@A3 Dwg. No. Rev.

Date 30/01/18 DM-01 01


Drawn YR Project Number 17 042

Checked SS

no. 104

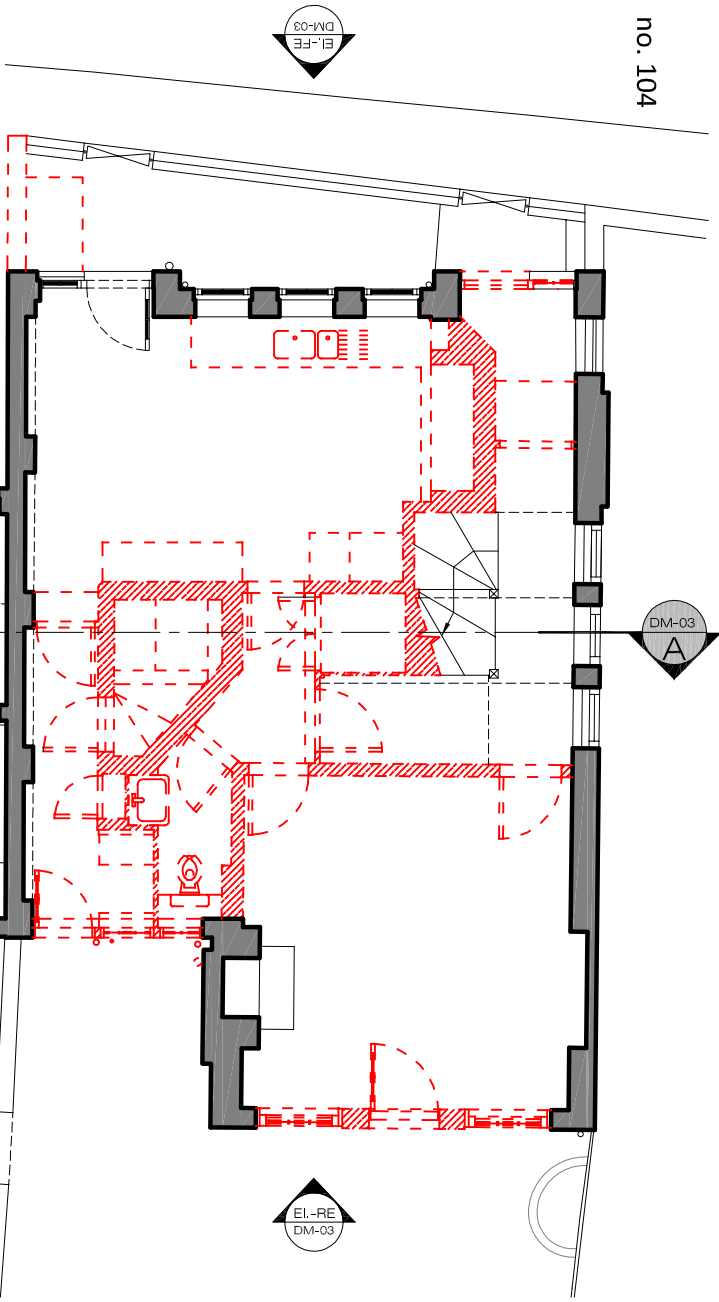



no. 102
Frognal

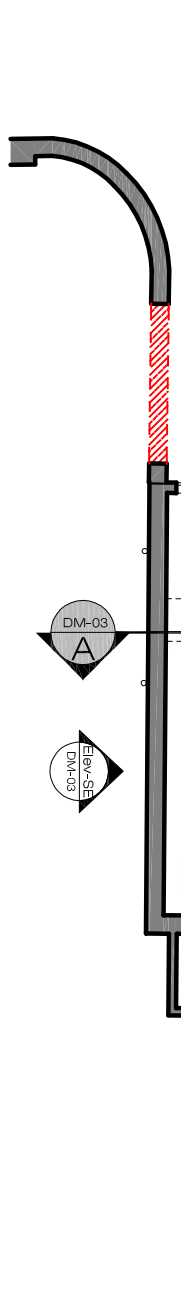

DEMOLITION
Ground Floor Plan
SCALE 1:100@A3



DEMOLITION
First Floor Plan
SCALE 1:100@A3

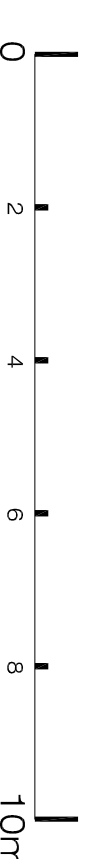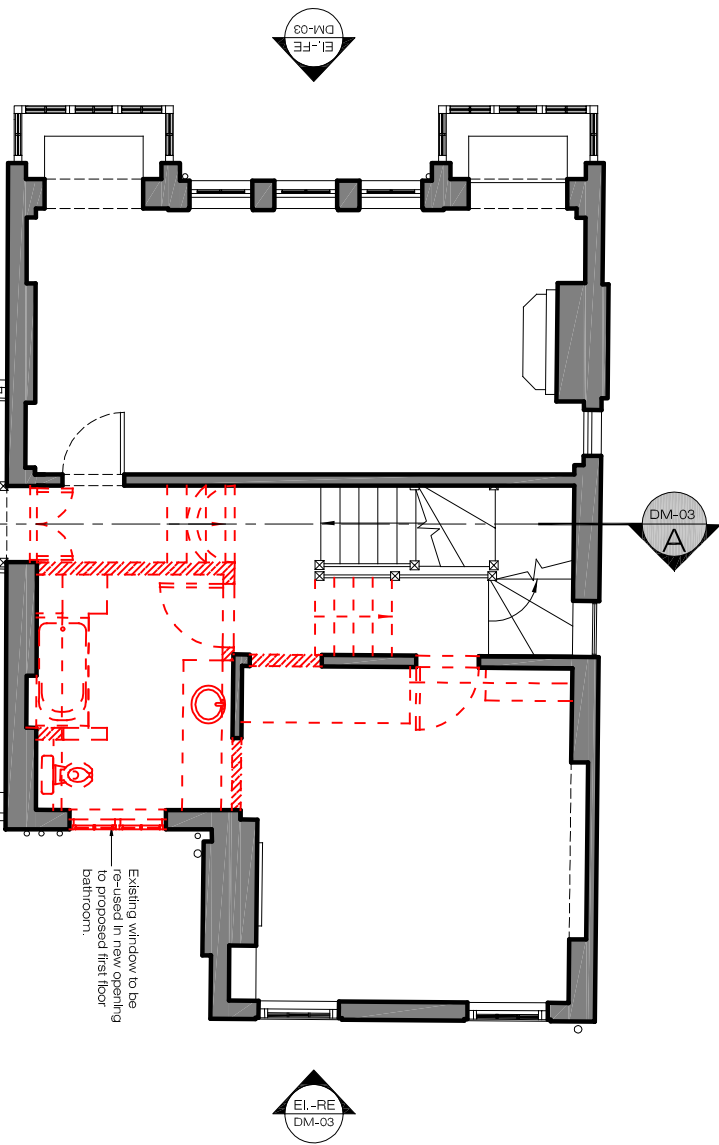



PLEASE NOTE:

1. ALL DIMENSIONS TO BE CHECKED ON SITE BEFORE FABRICATION.
2. CONTRACTOR TO REFER TO ENGINEER'S DRAWINGS BEFORE PROCEEDING WITH WORKS.
3. ALL DRAWINGS AND DESIGNS ARE COVERED BY DESIGN RIGHT (INTELLECTUAL PROPERTY), AND MAY NOT BE DISTRIBUTED, COPIED OR ISSUE WITHOUT WRITTEN PERMISSION OF XUL ARCHITECTURE.
4. ALL DESIGN CONCEPTS ARE THE SOLE PROPERTY OF XUL ARCHITECTURE AND NO ADAPTATIONS, REPRODUCTIONS OR COPIES MAY BE MADE WITHOUT WRITTEN PERMISSION OF XUL ARCHITECTURE.
5. THESE DRAWINGS ARE SUBJECT TO ANY VARIATION REQUIRED OR RECOMMENDATION BY ANY STATUTORY AUTHORITY, OR FOR THE BETTER CARRYING OUT OF THE WORKS.
6. SAMPLES TO BE PROVIDED BY CONTRACTOR FOR XUL ARCHITECTURE APPROVAL.
7. ALL FINISHES TO XUL ARCHITECTURE SATISFACTION.
8. ALL DRAWINGS TO BE APPROVED BY XUL ARCHITECTURE BEFORE CONSTRUCTION.

ADDITIONAL NOTES:

DEMOLITION KEY

-  Demolition
-  Demolish/Remove

REVISIONS

No	Date	Description Issue For	Issue By
00	30/01/18	Planning	YR
01	31/01/18	Planning	YR
02	05/02/18	Planning	YR




**Client
PRIVATE CLIENT**

Project
102 Frognal
London NW3 6XU

Title

DEMOLITION
Second Floor & Roof Plan

Scale	Dwg. No.	Rev.
1:100@A3		
Date	DM-02	02
30/01/18		
Drawn	Project Number	
YR	17 042	
Checked		
SS		

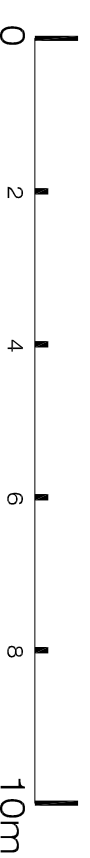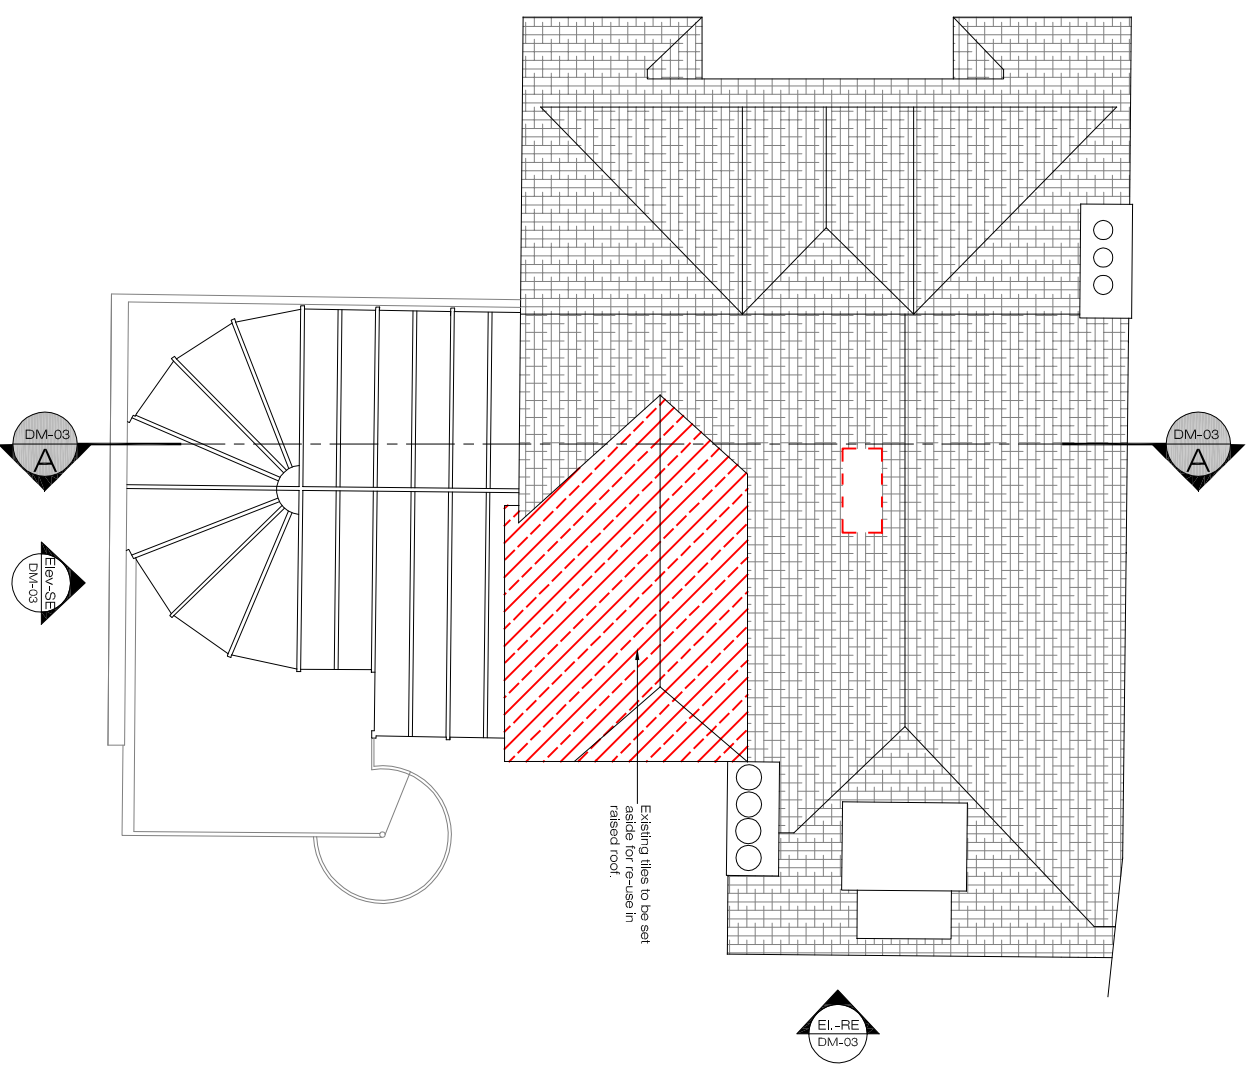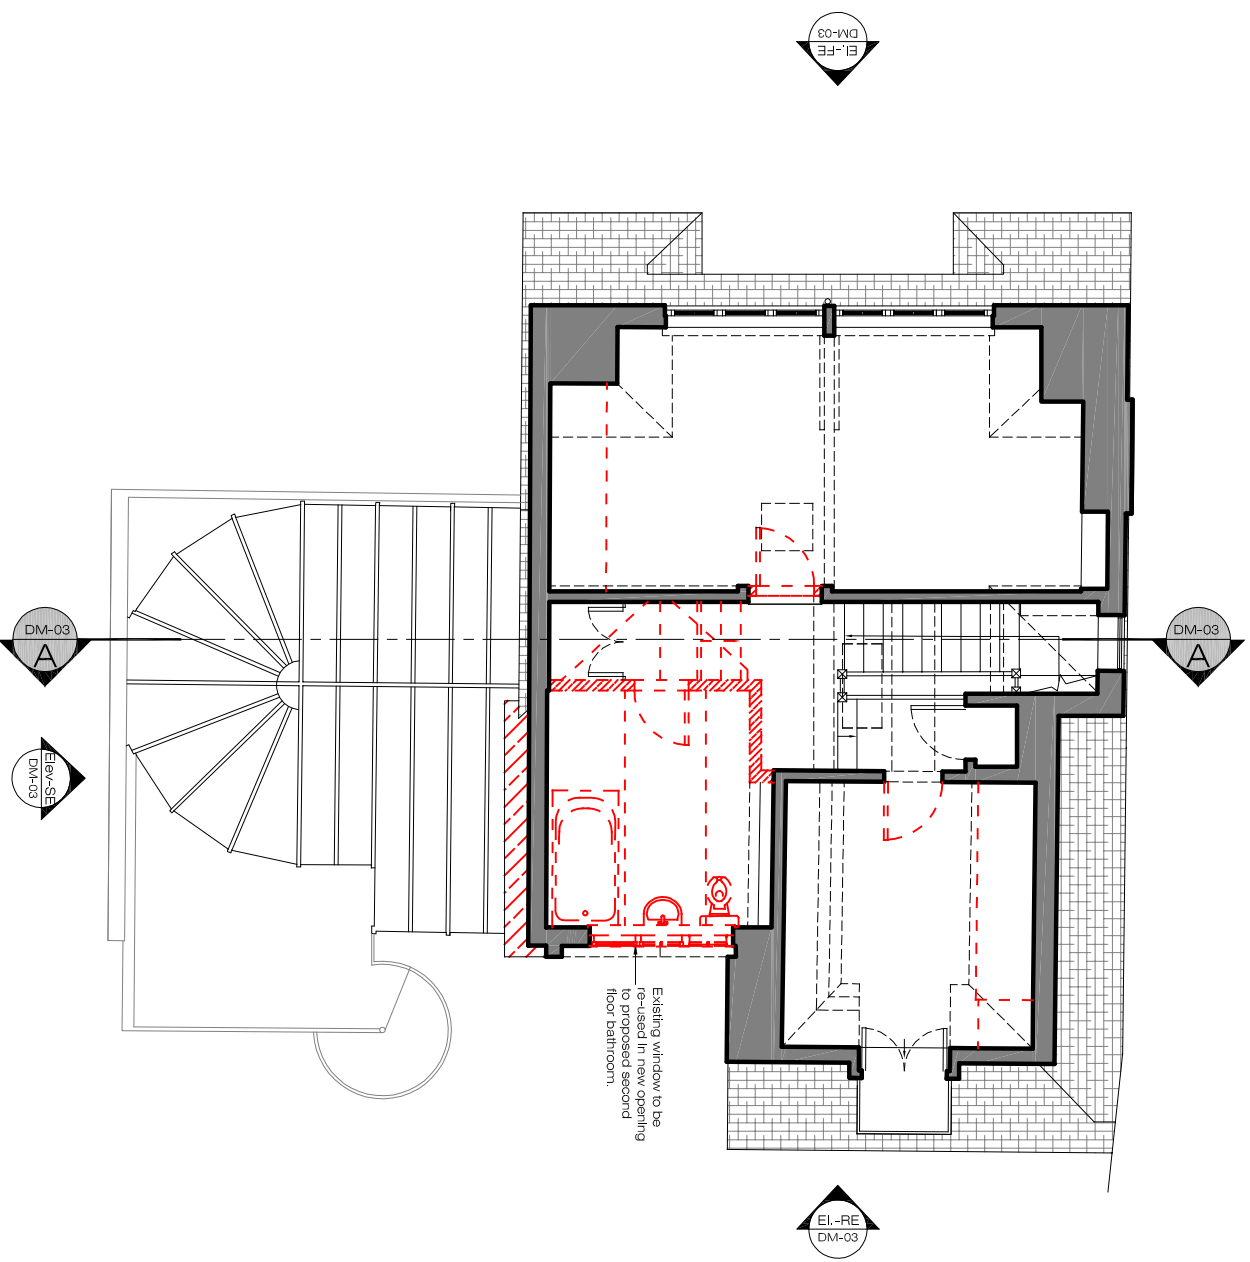




PLEASE NOTE:

1. ALL DIMENSIONS TO BE CHECKED ON SITE BEFORE FABRICATION.
2. CONTRACTOR TO REFER TO ENGINEER'S DRAWINGS BEFORE PROCEEDING WITH WORKS.
3. ALL DRAWINGS AND DESIGNS ARE COVERED BY DESIGN RIGHT (INTELLECTUAL PROPERTY), AND MAY NOT BE DISTRIBUTED, COPIED OR ISSUED WITHOUT WRITTEN PERMISSION OF XUL ARCHITECTURE.
4. ALL DESIGN CONCEPTS ARE THE SOLE PROPERTY OF XUL ARCHITECTURE AND NO ADAPTATIONS, REPRODUCTIONS OR COPIES MAY BE MADE WITHOUT WRITTEN PERMISSION OF XUL ARCHITECTURE.
5. THESE DRAWINGS ARE SUBJECT TO ANY VARIATION REQUIRED OR RECOMMENDATION BY ANY STATUTORY AUTHORITY, OR FOR THE BETTER CARRYING OUT OF THE WORKS.
6. SAMPLES TO BE PROVIDED BY CONTRACTOR FOR XUL ARCHITECTURE APPROVAL.
7. ALL FINISHES TO XUL ARCHITECTURE SATISFACTION.
8. ALL DRAWINGS TO BE APPROVED BY XUL ARCHITECTURE BEFORE CONSTRUCTION.


ADDITIONAL NOTES:

DEMOLITION KEY


-  Demolition
-  Demolish/Remove

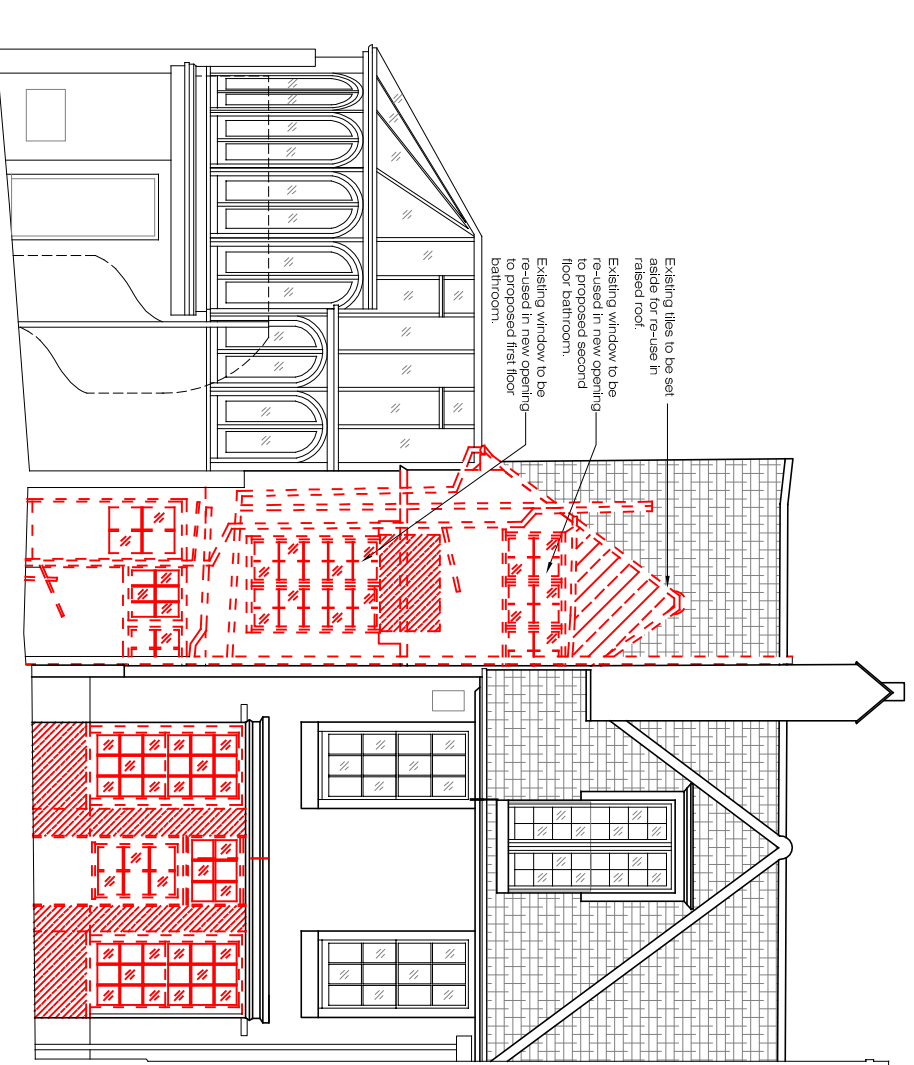


DEMOLITION
Rear Elevation
SCALE 1:100@A3

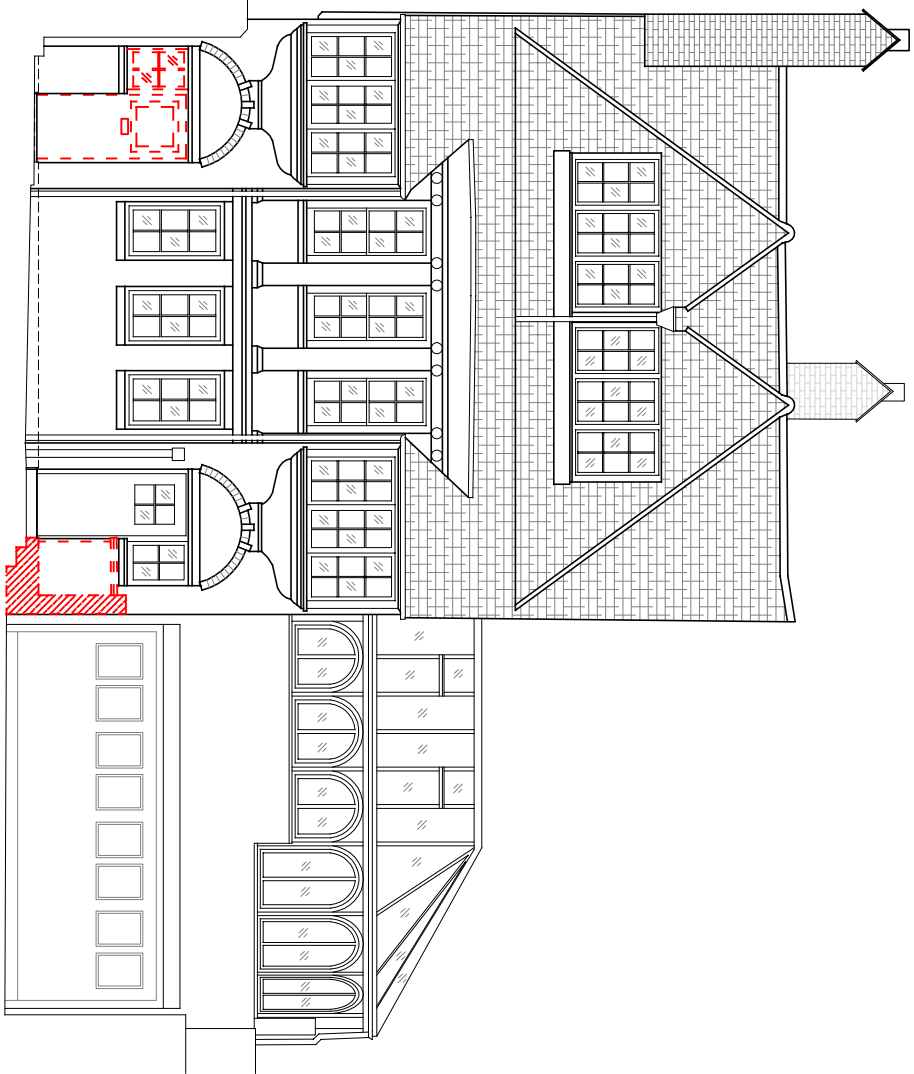

DEMOLITION
Front Elevation
SCALE 1:100@A3

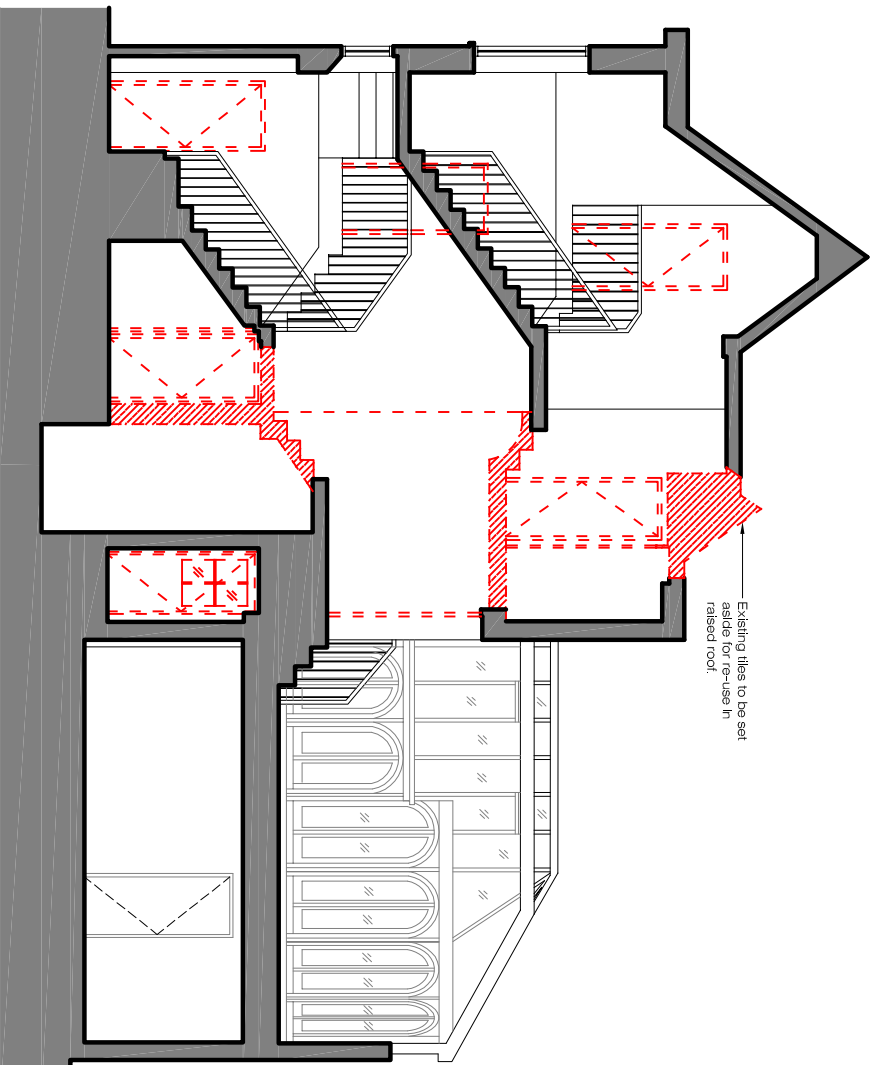

DEMOLITION
Section A-A
SCALE 1:100@A3

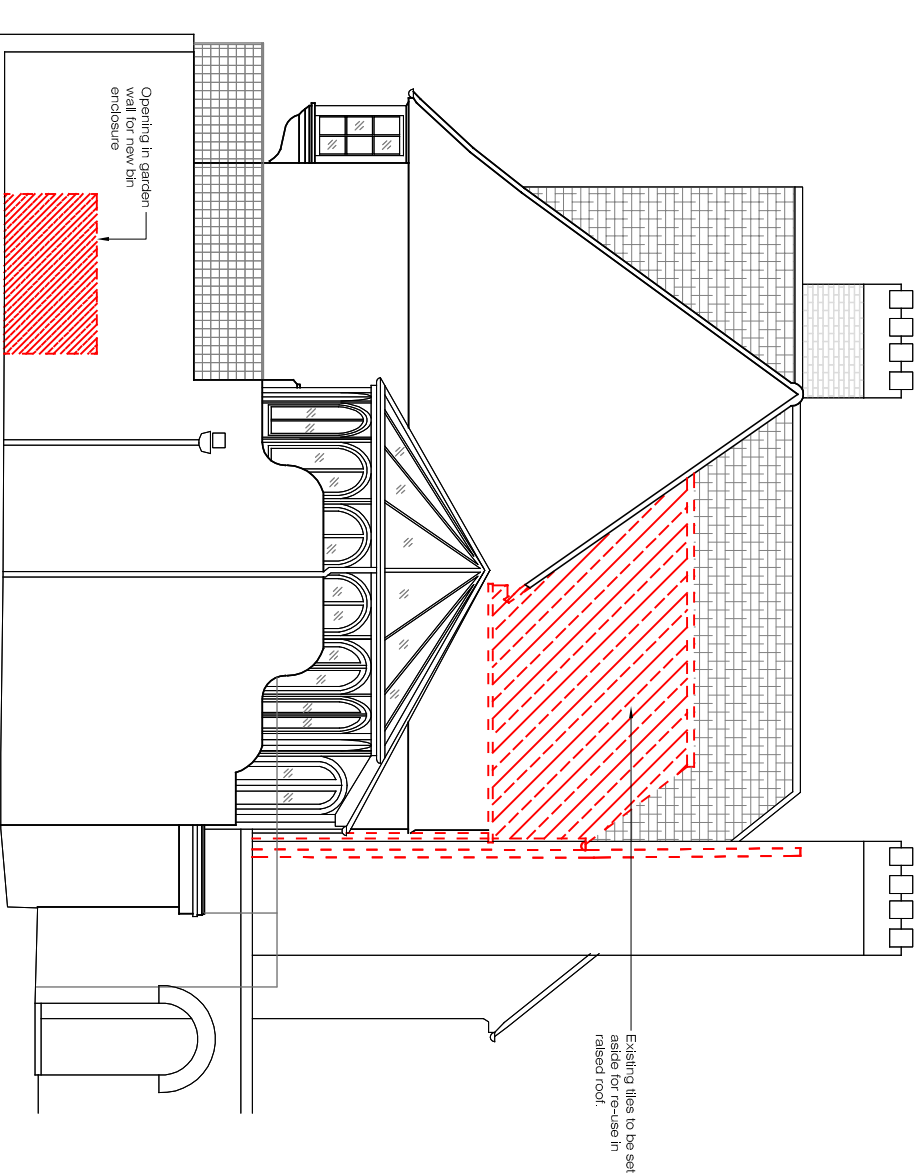

DEMOLITION
Side Elevation
SCALE 1:100@A3

REVISIONS

No	Date	Description Issue For	Issue By
00	30/01/18	Planning	YR
01	31/01/18	Planning	YR
02	05/02/18	Planning	YR

**Client
PRIVATE CLIENT**

Project
102 Frognal
London NW3 6XU

Title

DEMOLITION

Elevations and Section

Scale 1:100@A3 Dwg. No. Rev.

Date 30/01/18 DM-03 02

Drawn YR Project Number 17 042

Checked SS