



-1 EXISTING BASEMENT PLAN
Scale: 1:100

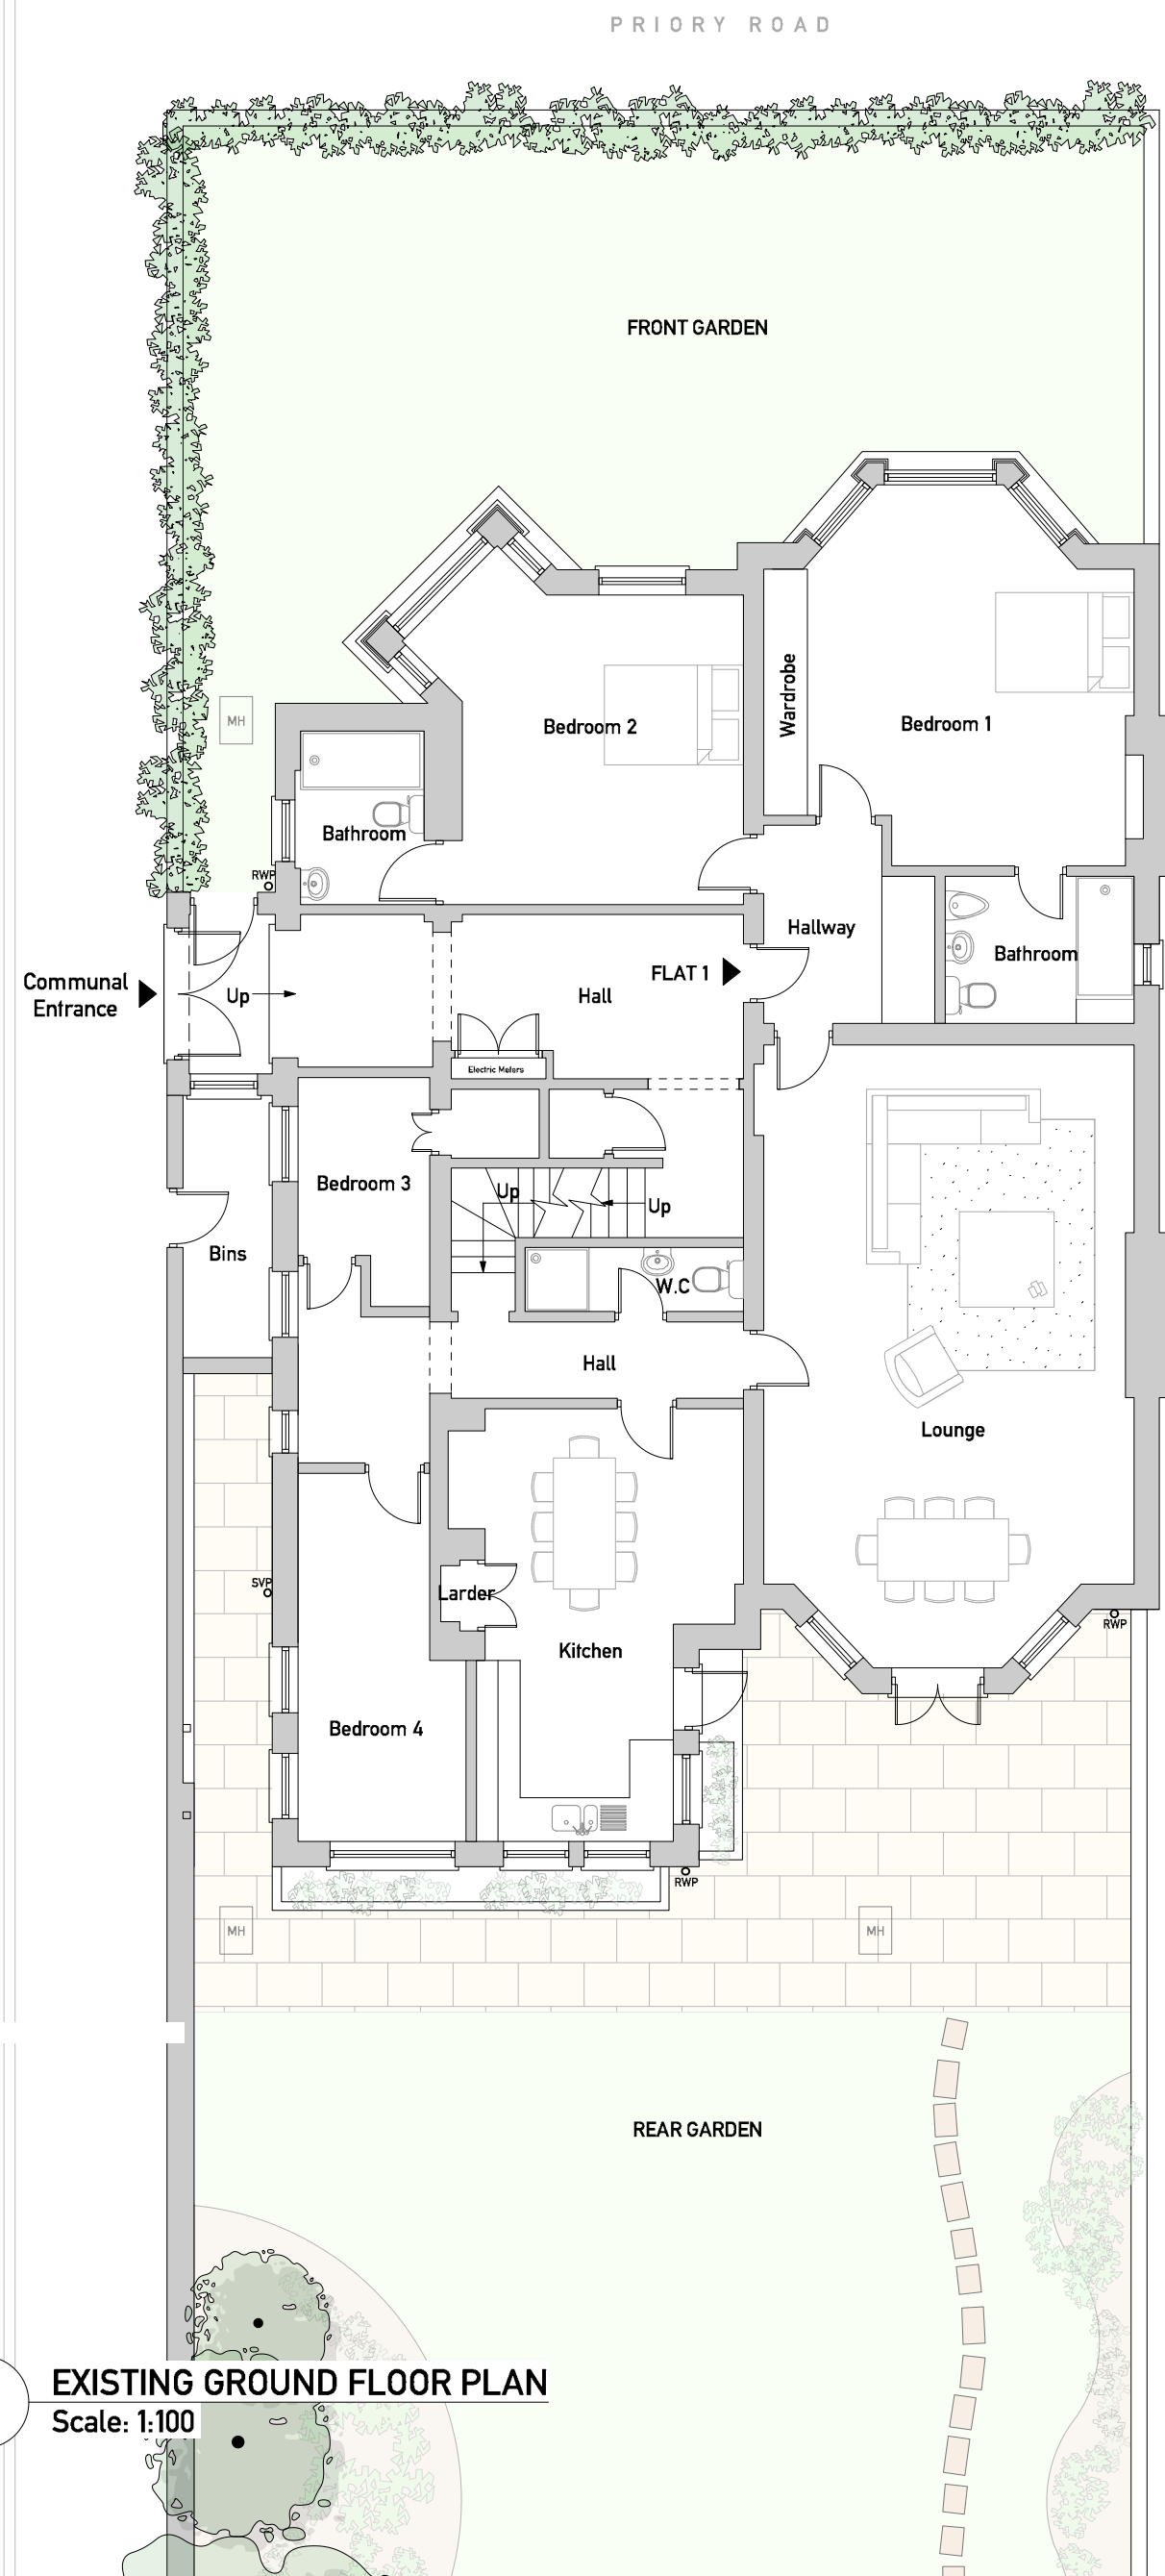

0 EXISTING GROUND FLOOR PLAN
Scale: 1:100

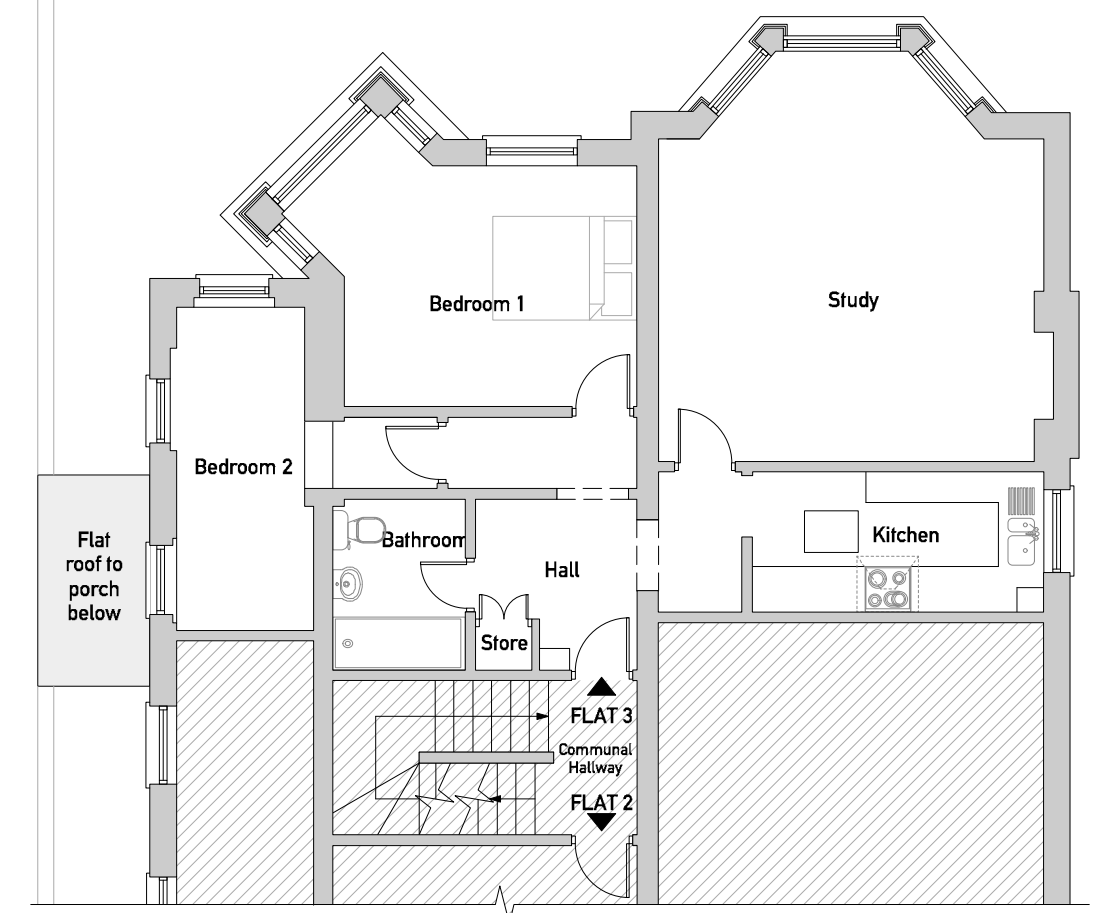

1 EXISTING FIRST FLOOR PLAN
Scale: 1:100

PLANNING

General Notes

- Do not scale drawings
- All dimensions are in millimeters unless otherwise stated
- All dimensions shall be verified on site before proceeding with work
- This drawing is to be read in conjunction with all related information including structural, mechanical and electrical information
- This drawing is to be read in conjunction with all JAA drawings
- Any discrepancies to be reported to the Architect immediately
- All products to be fitted as per manufacturers recommendations. Notify Architect of any conflicts between manufacturers recommendations and this drawing
- Report any discrepancies in structural openings between drawings, schedules and manufacturers recommendations

Revisions

Rev	Description	Date
/	First Issue - Planning	23.02.18

JAA

T: 020 7761 4001
W: www.jaaarchitect.co.uk
A: Studio Six, 38-50 Pritchard's Road, London, E2 8AP
The JAA Architects

0 0.5 1.0 2.0 3.0 4.0 5.0m

Drawing: EXISTING BASEMENT, GROUND & FIRST FLOOR PLANS

Project No.	Project Title	North Arrow
115	99 PRIORY ROAD	z
Scale	Drawing No.	Rev
1:100 @ A2	1000	/

© JAA 2018