


Area of extension to basement as proposed under 2016/6710 (not constructed)


BUILDING LINE ABOVE

**-1 PROPOSED BASEMENT PLAN**  
Scale: 1:100

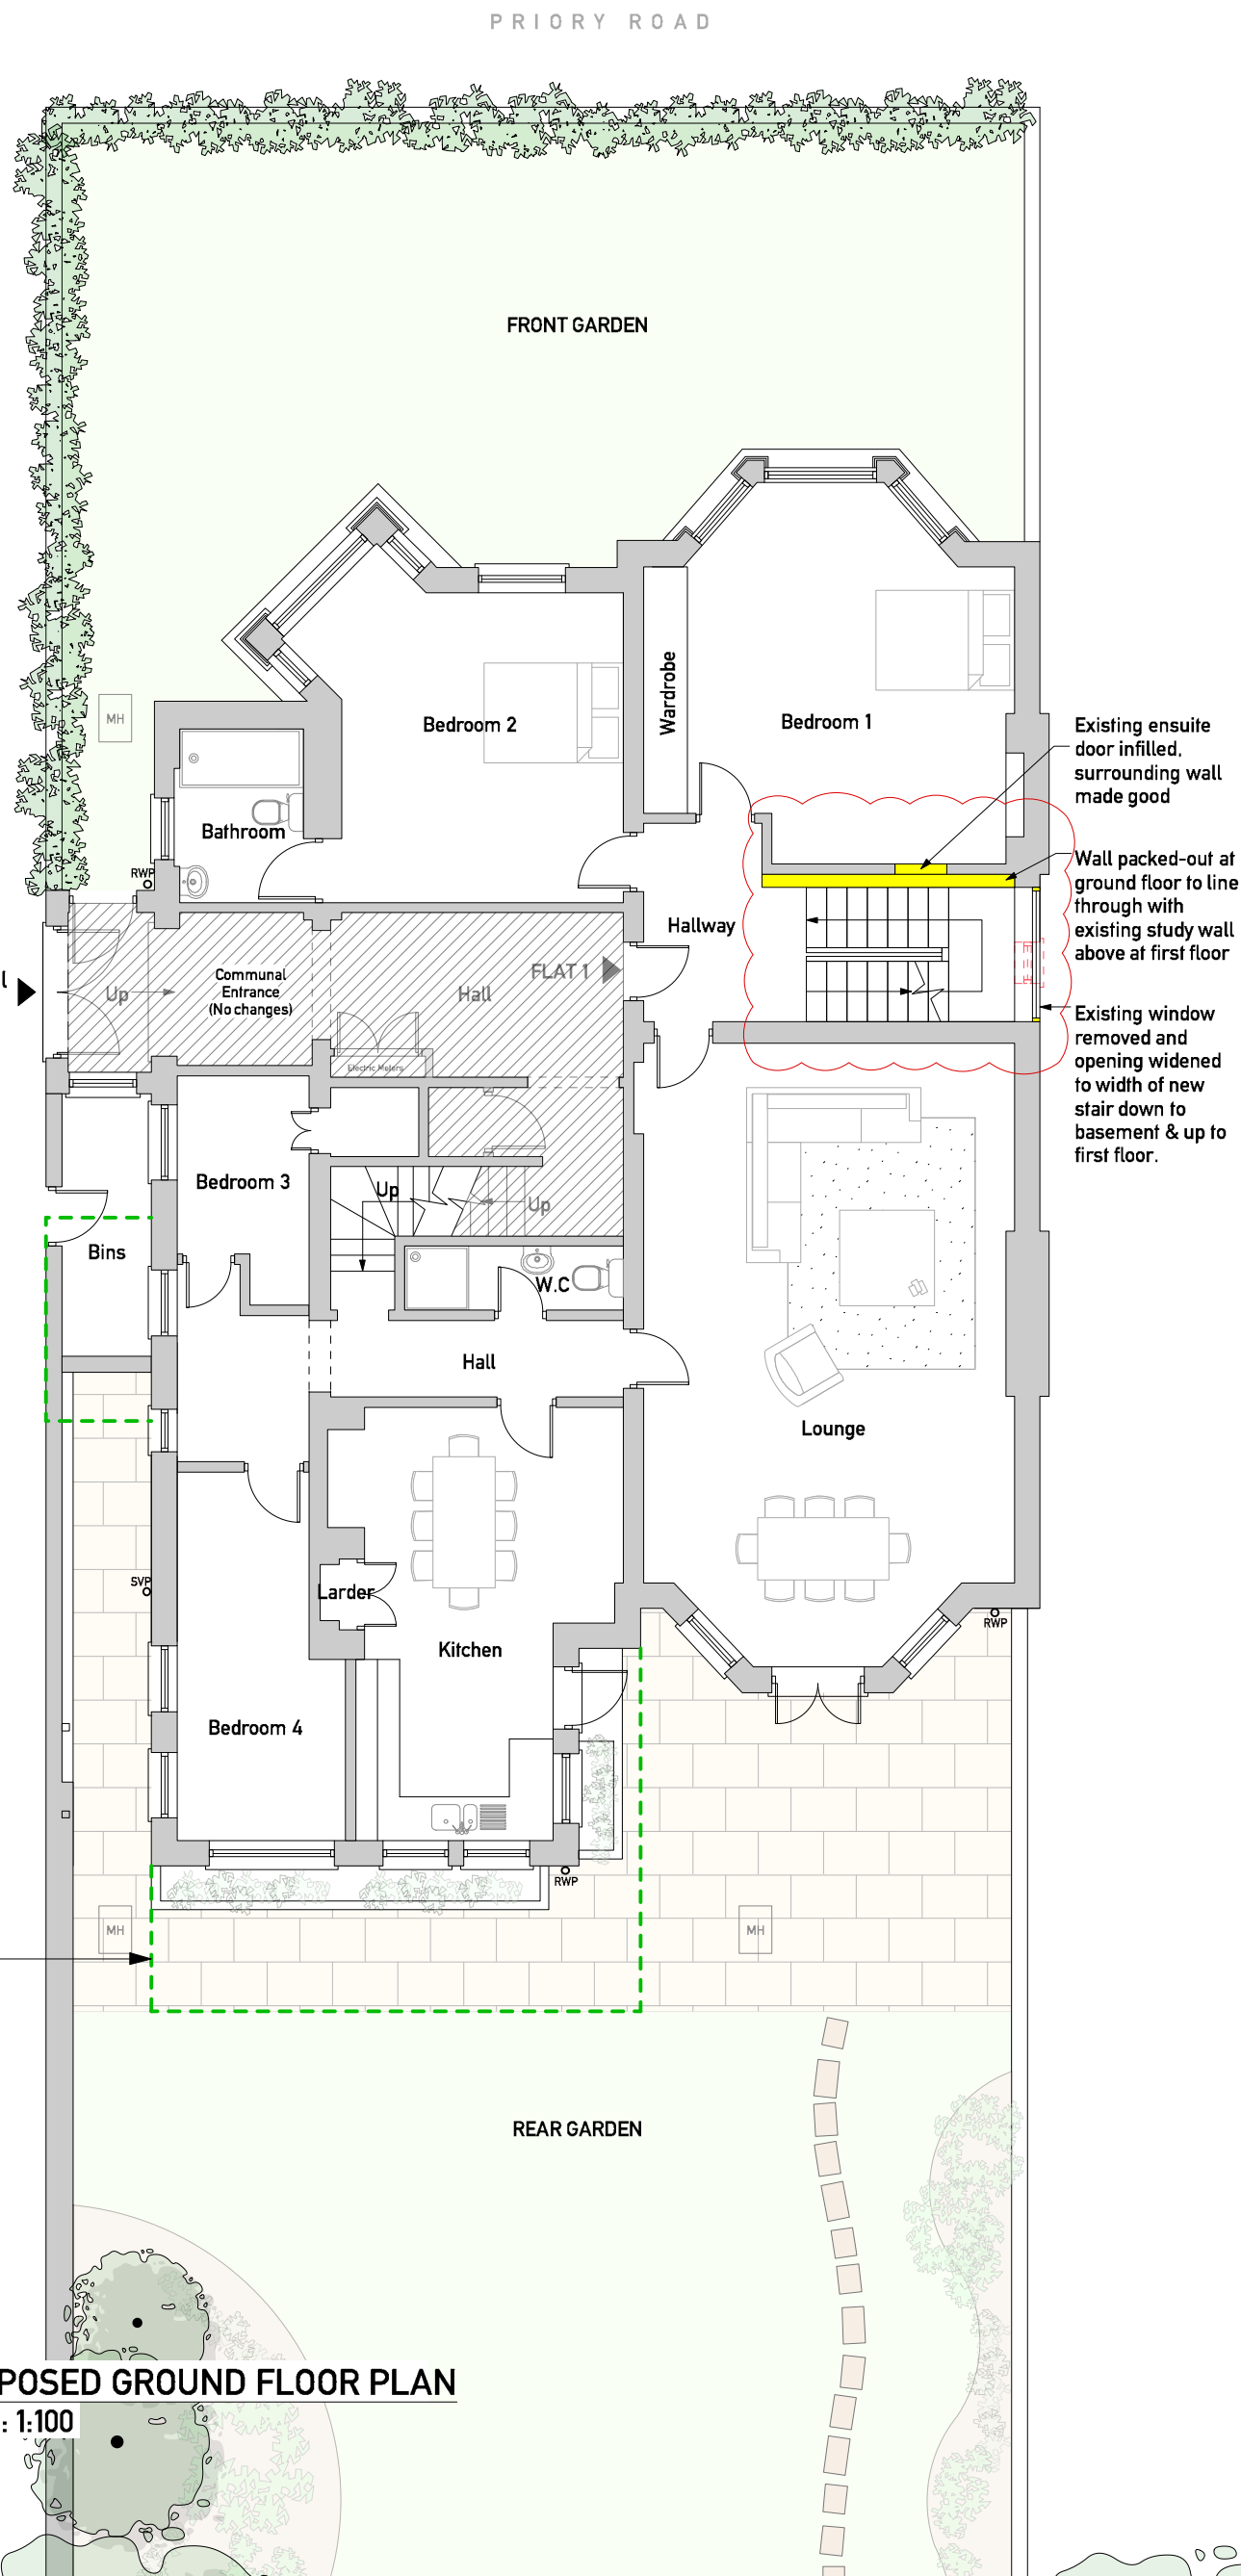

Area of extension to ground floor as proposed under 2016/6710 (not constructed)

**0 PROPOSED GROUND FLOOR PLAN**  
Scale: 1:100

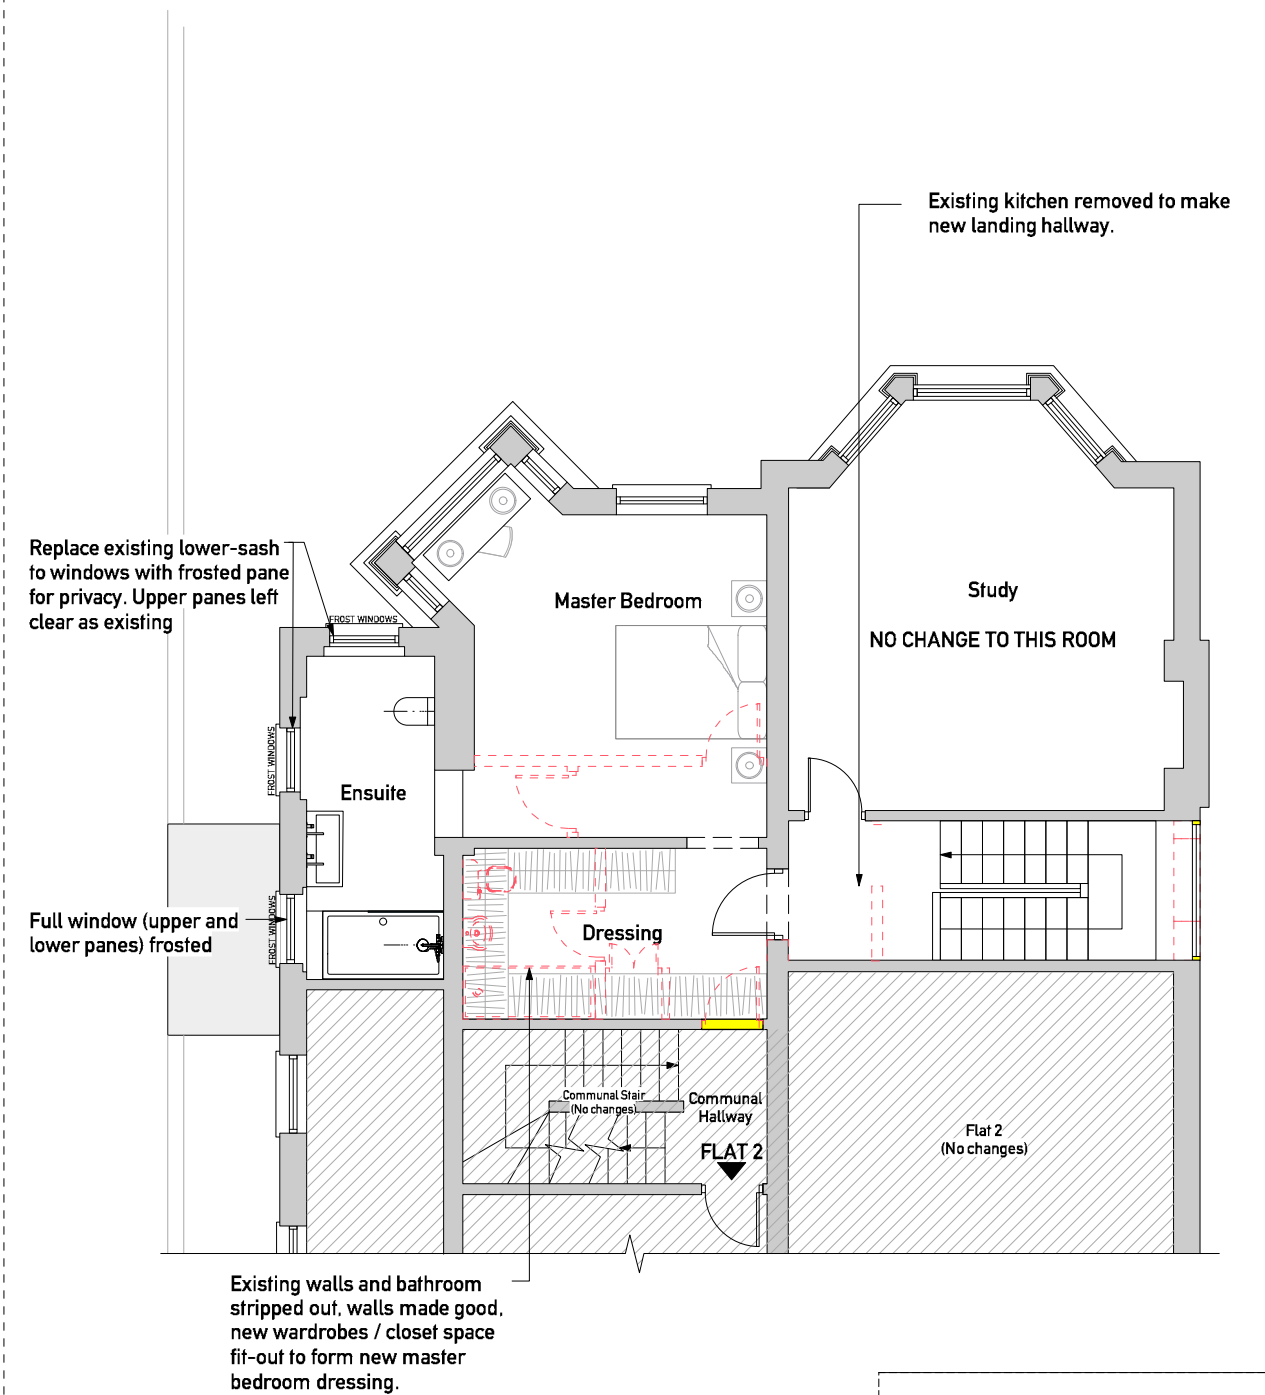

**1 PROPOSED FIRST FLOOR PLAN**  
Scale: 1:100

**PLANNING**

**General Notes**

- Do not scale drawings
- All dimensions are in millimeters unless otherwise stated
- All dimensions shall be verified on site before proceeding with work
- This drawing is to be read in conjunction with all related information including structural, mechanical and electrical information
- This drawing is to be read in conjunction with all JAA drawings
- Any discrepancies to be reported to the Architect immediately
- All products to be fitted as per manufacturers recommendations. Notify Architect of any conflicts between manufacturers recommendations and this drawing
- Report any discrepancies in structural opening between drawings, schedules and manufacturers recommendations

**Revisions**

Rev	Description	Date
1	First Issue - Planning	23.02.18

**JAA**

T: 020 7761 4001  
W: www.jaa.co.uk  
A: Suite Six, 38-50 Priory Road, London, E2 9AP  
The JAA Group

0 0.5 1.0 2.0 3.0 4.0 5.0m

**PROPOSED BASEMENT, GROUND & FIRST FLOOR PLANS**

Project No. 115	Project Title 99 PRIORY ROAD	North Arrow
Scale 1:100 @ A2	Drawing No. <b>1001</b>	Rev /

© JAA 2018