


GROUND FLOOR PLAN  
@SCALE 1:50




ROOF PLAN  
@SCALE 1:100

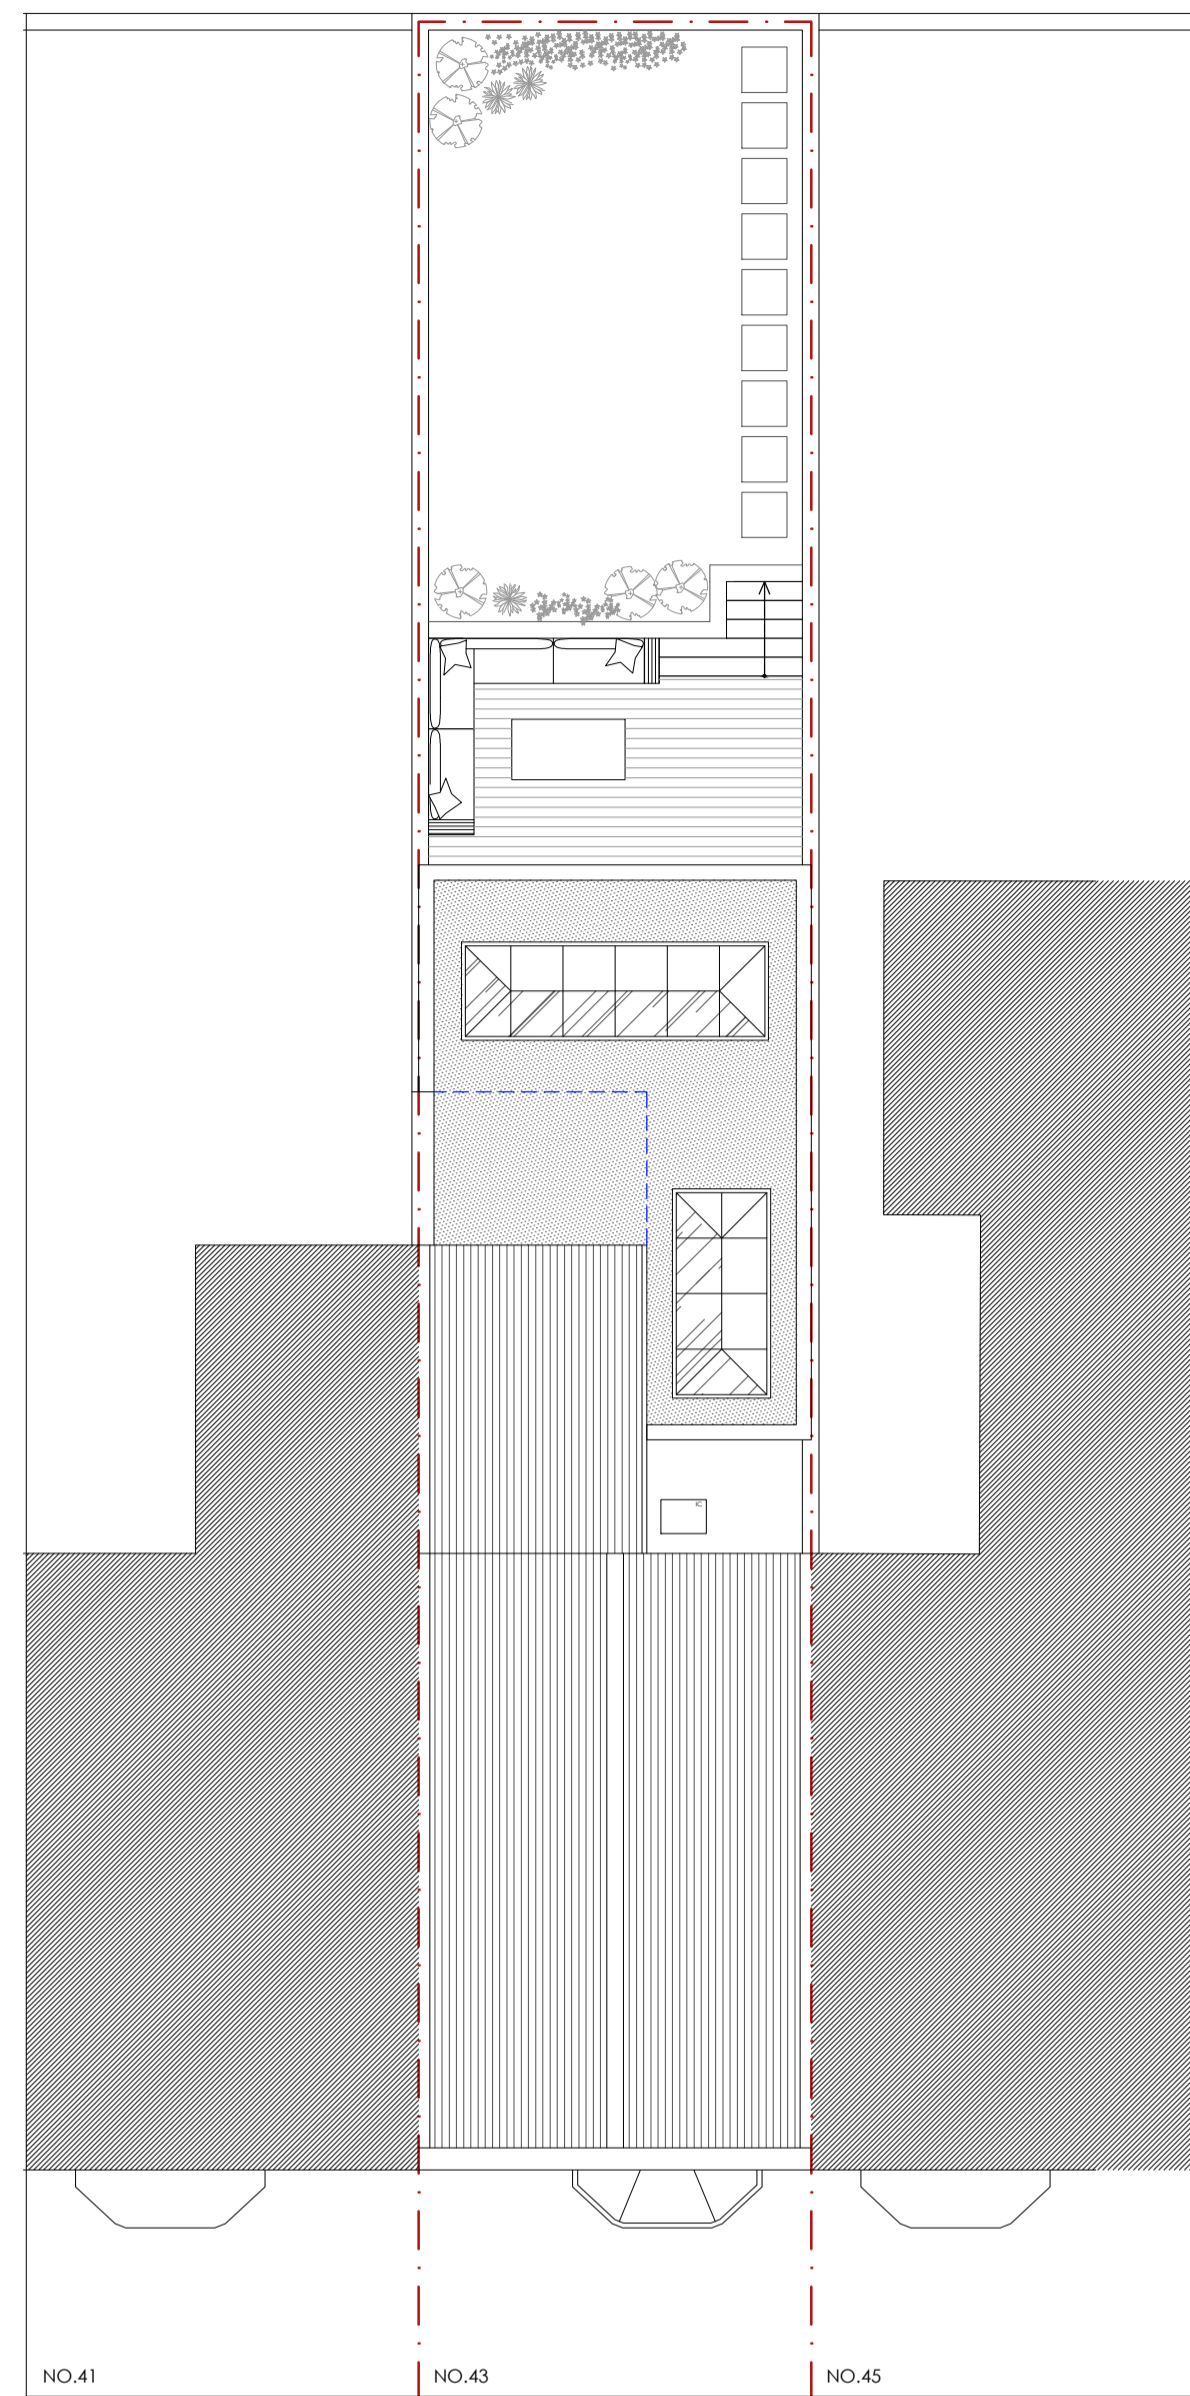

FRONT ELEVATION  
@SCALE 1:100




REAR ELEVATION  
@SCALE 1:100

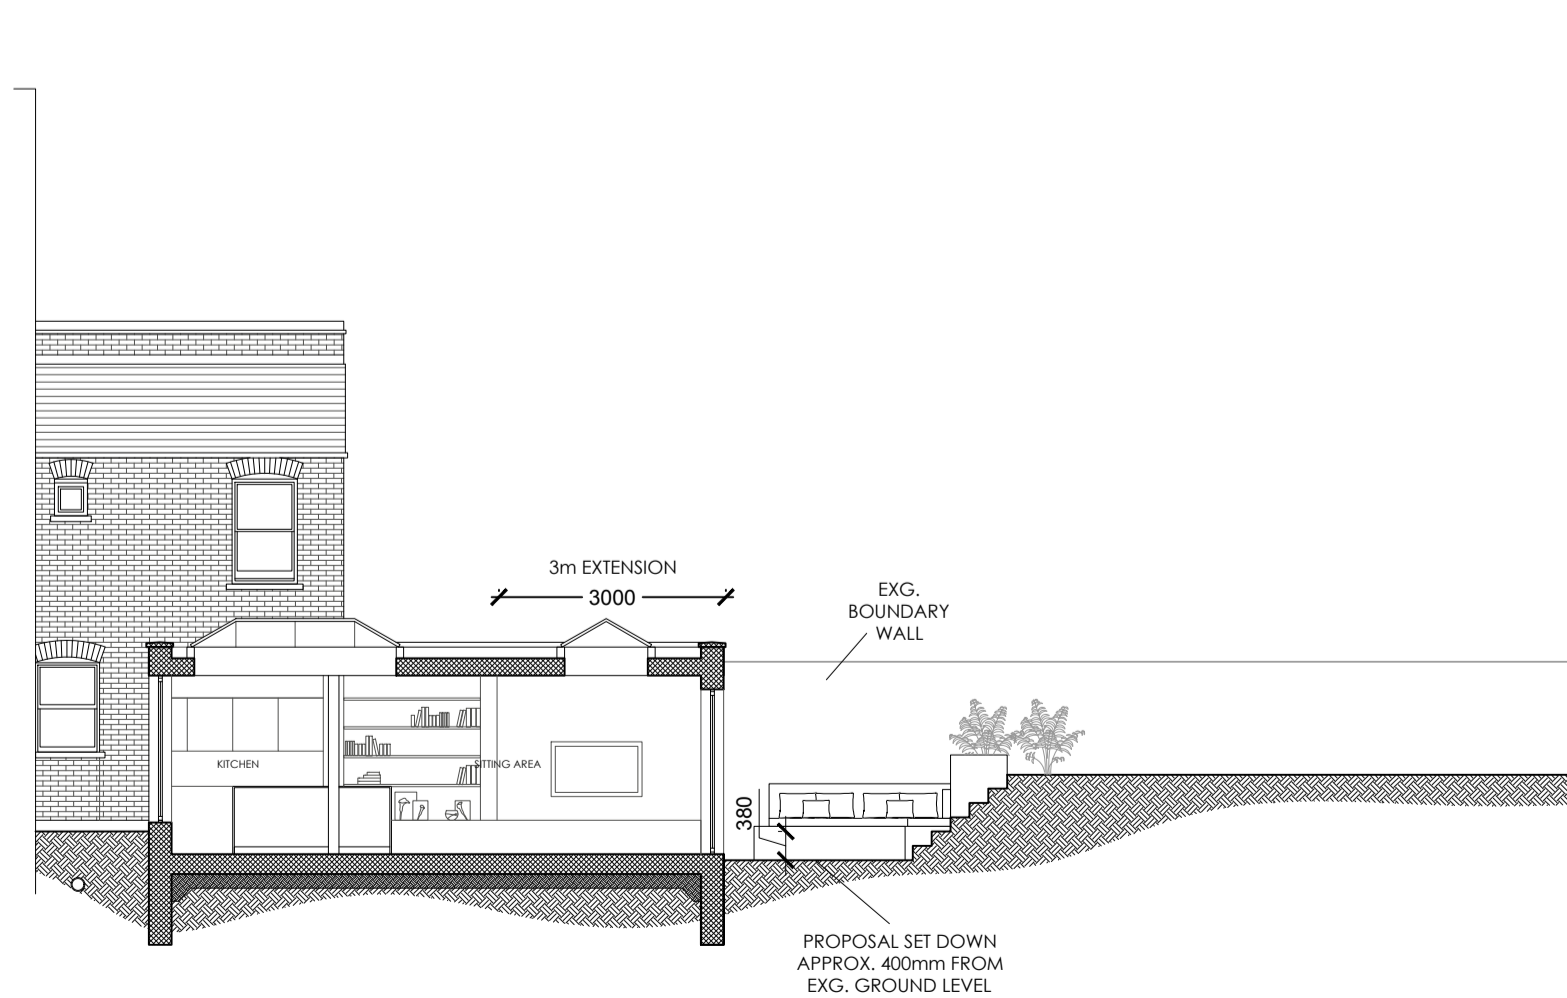

REAR SIDE ELEVATION  
@SCALE 1:100



LOCATION PLAN  
@SCALE 1:1250

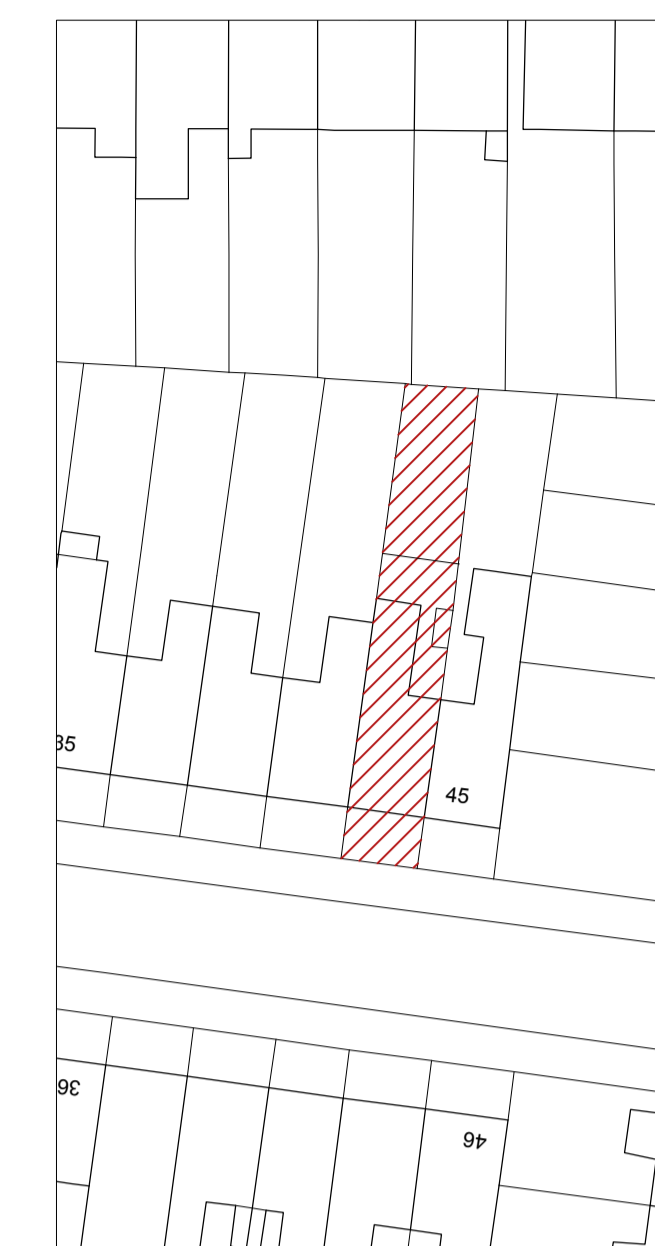

SITE PLAN  
@SCALE 1:500

**PROJECT TITLE:**  
GARDEN FLAT 43 COUNTRESS ROAD,  
LONDON NW5 2XH

**DRAWING TITLE:**  
PROPOSED PLAN LAYOUTS,  
ELEVATIONS & SECTION

**DRAWING NO:** BD610.PR.01


**DATE:** 27.11.2017

**REVISION:** -

**SCALE:** 1:50, 1:100 & 1:1250 (@A1  
LANDSCAPE)

REV BY	DATE	DESCRIPTION
- XX	00.00.00	DESCRIPTION

**NOTES**

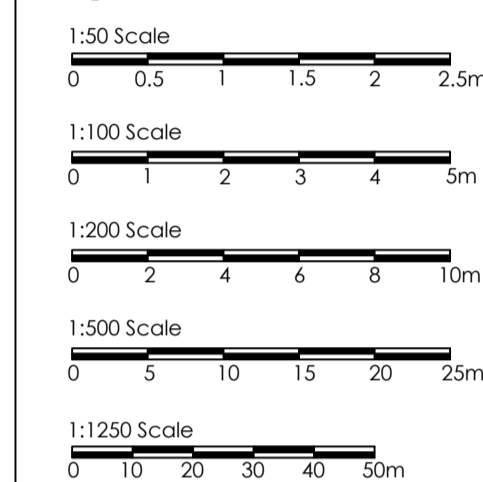

**NOTES:**

- ALL DIMENSIONS ARE IN MILLIMETERS UNLESS OTHERWISE INDICATED.
- FIGURED DIMENSIONS TO BE TAKEN IN PREFERENCE TO SCALED MEASUREMENTS.
- CONTRACTOR IS TO CHECK ALL DIMENSIONS ON THE BUILDING SITE BEFORE COMMENCING WITH SHOP DRAWINGS OR INSTALLATION WORK.
- DO NOT SCALE FROM THIS DRAWING.
- LARGE SCALE DETAILS SUPERSEDE ALL OTHERS.
- PRIOR TO CONSTRUCTION, THE CONTRACTOR IS TO PROVIDE SHOP DRAWINGS FOR BARNES DESIGN'S APPROVAL.
- THIS DRAWING IS TO BE READ IN CONJUNCTION WITH THE BARNES DESIGN SPECIFICATIONS AND SCHEDULES.

©

THIS DRAWING HAS THE COPYRIGHT OF BARNES DESIGN AND MUST NOT BE RETAINED, COPIED OR USED WITHOUT BARNES DESIGN'S PERMISSION.



a: the mitre studios,  
98 charlmont road,  
london sw17 9ab

t: 0207 223 3332

e: info@barnes-design.com

w: www.barnes-design.com