


GROUND FLOOR PLAN
@SCALE 1:50




ROOF PLAN
@SCALE 1:100

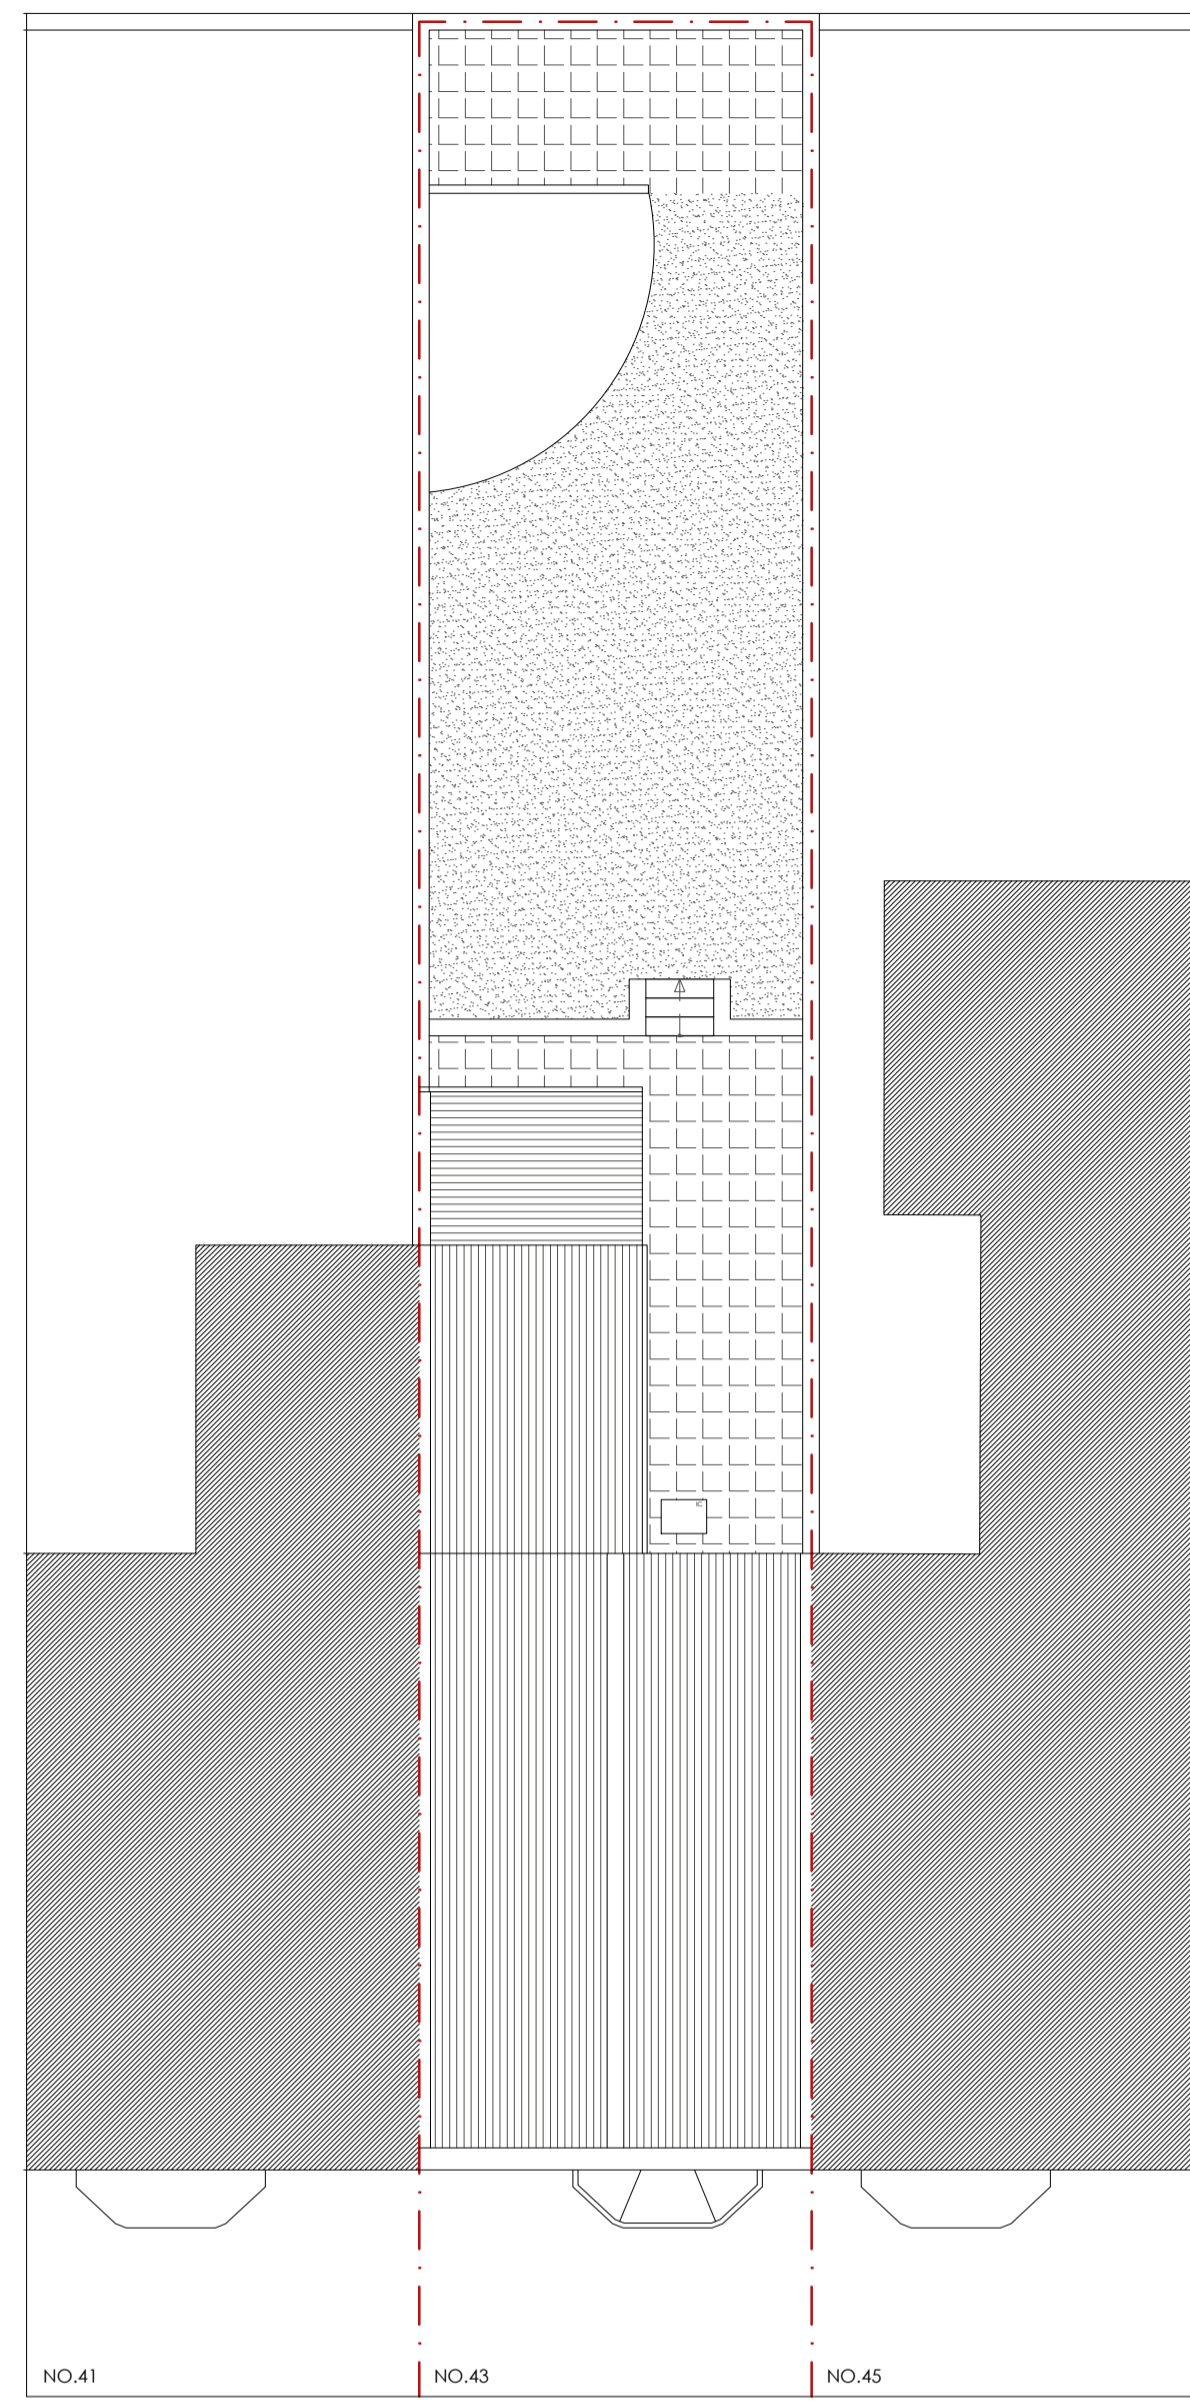

FRONT ELEVATION
@SCALE 1:100



REAR ELEVATION
@SCALE 1:100

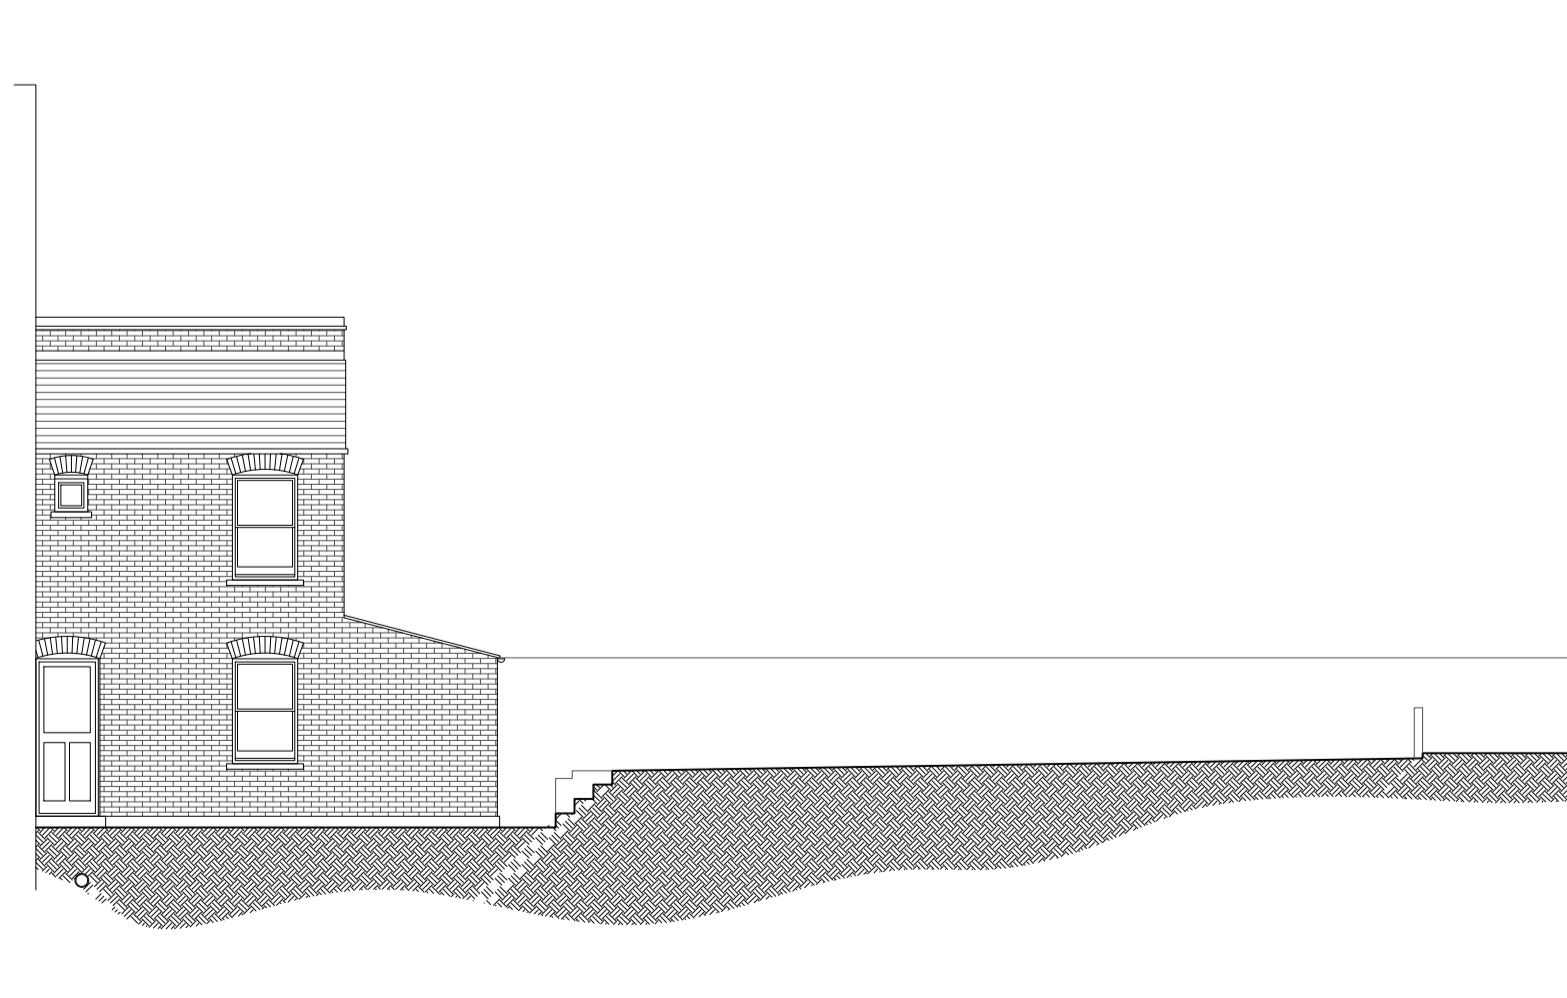

REAR SIDE ELEVATION
@SCALE 1:100



LOCATION PLAN
@SCALE 1:1250



SITE PLAN
@SCALE 1:500

PROJECT TITLE:
GARDEN FLAT 43 COUNTESS ROAD,
LONDON NW5 2XH

DRAWING TITLE:
EXISTING PLAN LAYOUTS, ELEVATIONS
& SECTION

DRAWING NO: BD610.EX.01


DATE: 27.11.2017

REVISION: -

SCALE: 1:50, 1:100 & 1:1250 (@A1
LANDSCAPE)

REV	BY	DATE	DESCRIPTION
-	XX	00.00.00	DESCRIPTION

NOTES

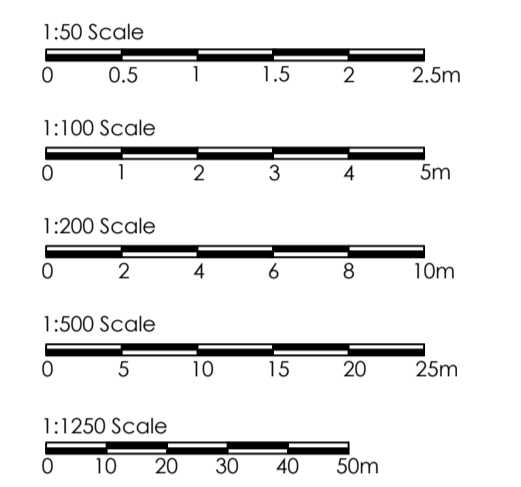

- NOTES:**
- ALL DIMENSIONS ARE IN MILLIMETERS UNLESS OTHERWISE INDICATED.
 - FIGURED DIMENSIONS TO BE TAKEN IN PREFERENCE TO SCALED MEASUREMENTS.
 - CONTRACTOR IS TO CHECK ALL DIMENSIONS ON THE BUILDING SITE BEFORE COMMENCING WITH SHOP DRAWINGS OR INSTALLATION WORK.
 - DO NOT SCALE FROM THIS DRAWING.
 - LARGE SCALE DETAILS SUPERSEDE ALL OTHERS.
 - PRIOR TO CONSTRUCTION, THE CONTRACTOR IS TO PROVIDE SHOP DRAWINGS FOR BARNES DESIGN'S APPROVAL.
 - THIS DRAWING IS TO BE READ IN CONJUNCTION WITH THE BARNES DESIGN SPECIFICATIONS AND SCHEDULES.

©
THIS DRAWING HAS THE COPYRIGHT OF BARNES DESIGN AND MUST NOT BE RETAINED, COPIED OR USED WITHOUT BARNES DESIGN'S PERMISSION.



a: the mitre studios,
98 charlmont road,
london sw17 9ab

t: 0207 223 3332

e: info@barnes-design.com

w: www.barnes-design.com