

GENERAL NOTES:

- G1 For Site and Grid setting out refer to A\XXXX\2000
- G2 All dimensions to be checked on site
- G3 Any discrepancies between drawings to be reported to the Architect immediately.
- G4 All Levels are above Ordnance datum (AOD)
- G5 New Levels are shown thus: ±20.345
- G6 Existing Levels are shown thus: EX20.225
- G7 Use Imperial dimensions only. Do not scale from drawings. IF IN DOUBT, ASK.
- G8 Refer to Engineers drawings for all structural and services information.
- G9 For tolerances see the Design Drawings and Specifications
- G10 For details of work subject to Contractor's Design, this is to be confirmed by the Contractor's Engineer only. The Contractor is responsible for the detailed design and co-ordination of the installation within the parameters defined in the specification, design drawings, contract terms and printed documents.

G9 Room numbers are shown thus: 119

G10 Door(D) & Window (W) References are shown thus: R402 / W100

G11 Clear height is shown thus 2700
(finished floor to finished ceiling)


G12 T Sheet Reference shown thus TMS-01

G13 Finishes are shown thus: S2 / M1 / F1

G14 Settling Out Points shown thus: S2 / M1 / F1

G15 Refer to A\XXXX\100 for T Sheet references, and to A\XXXX\110 to 310 for Architectural Specifications.

NOTES:

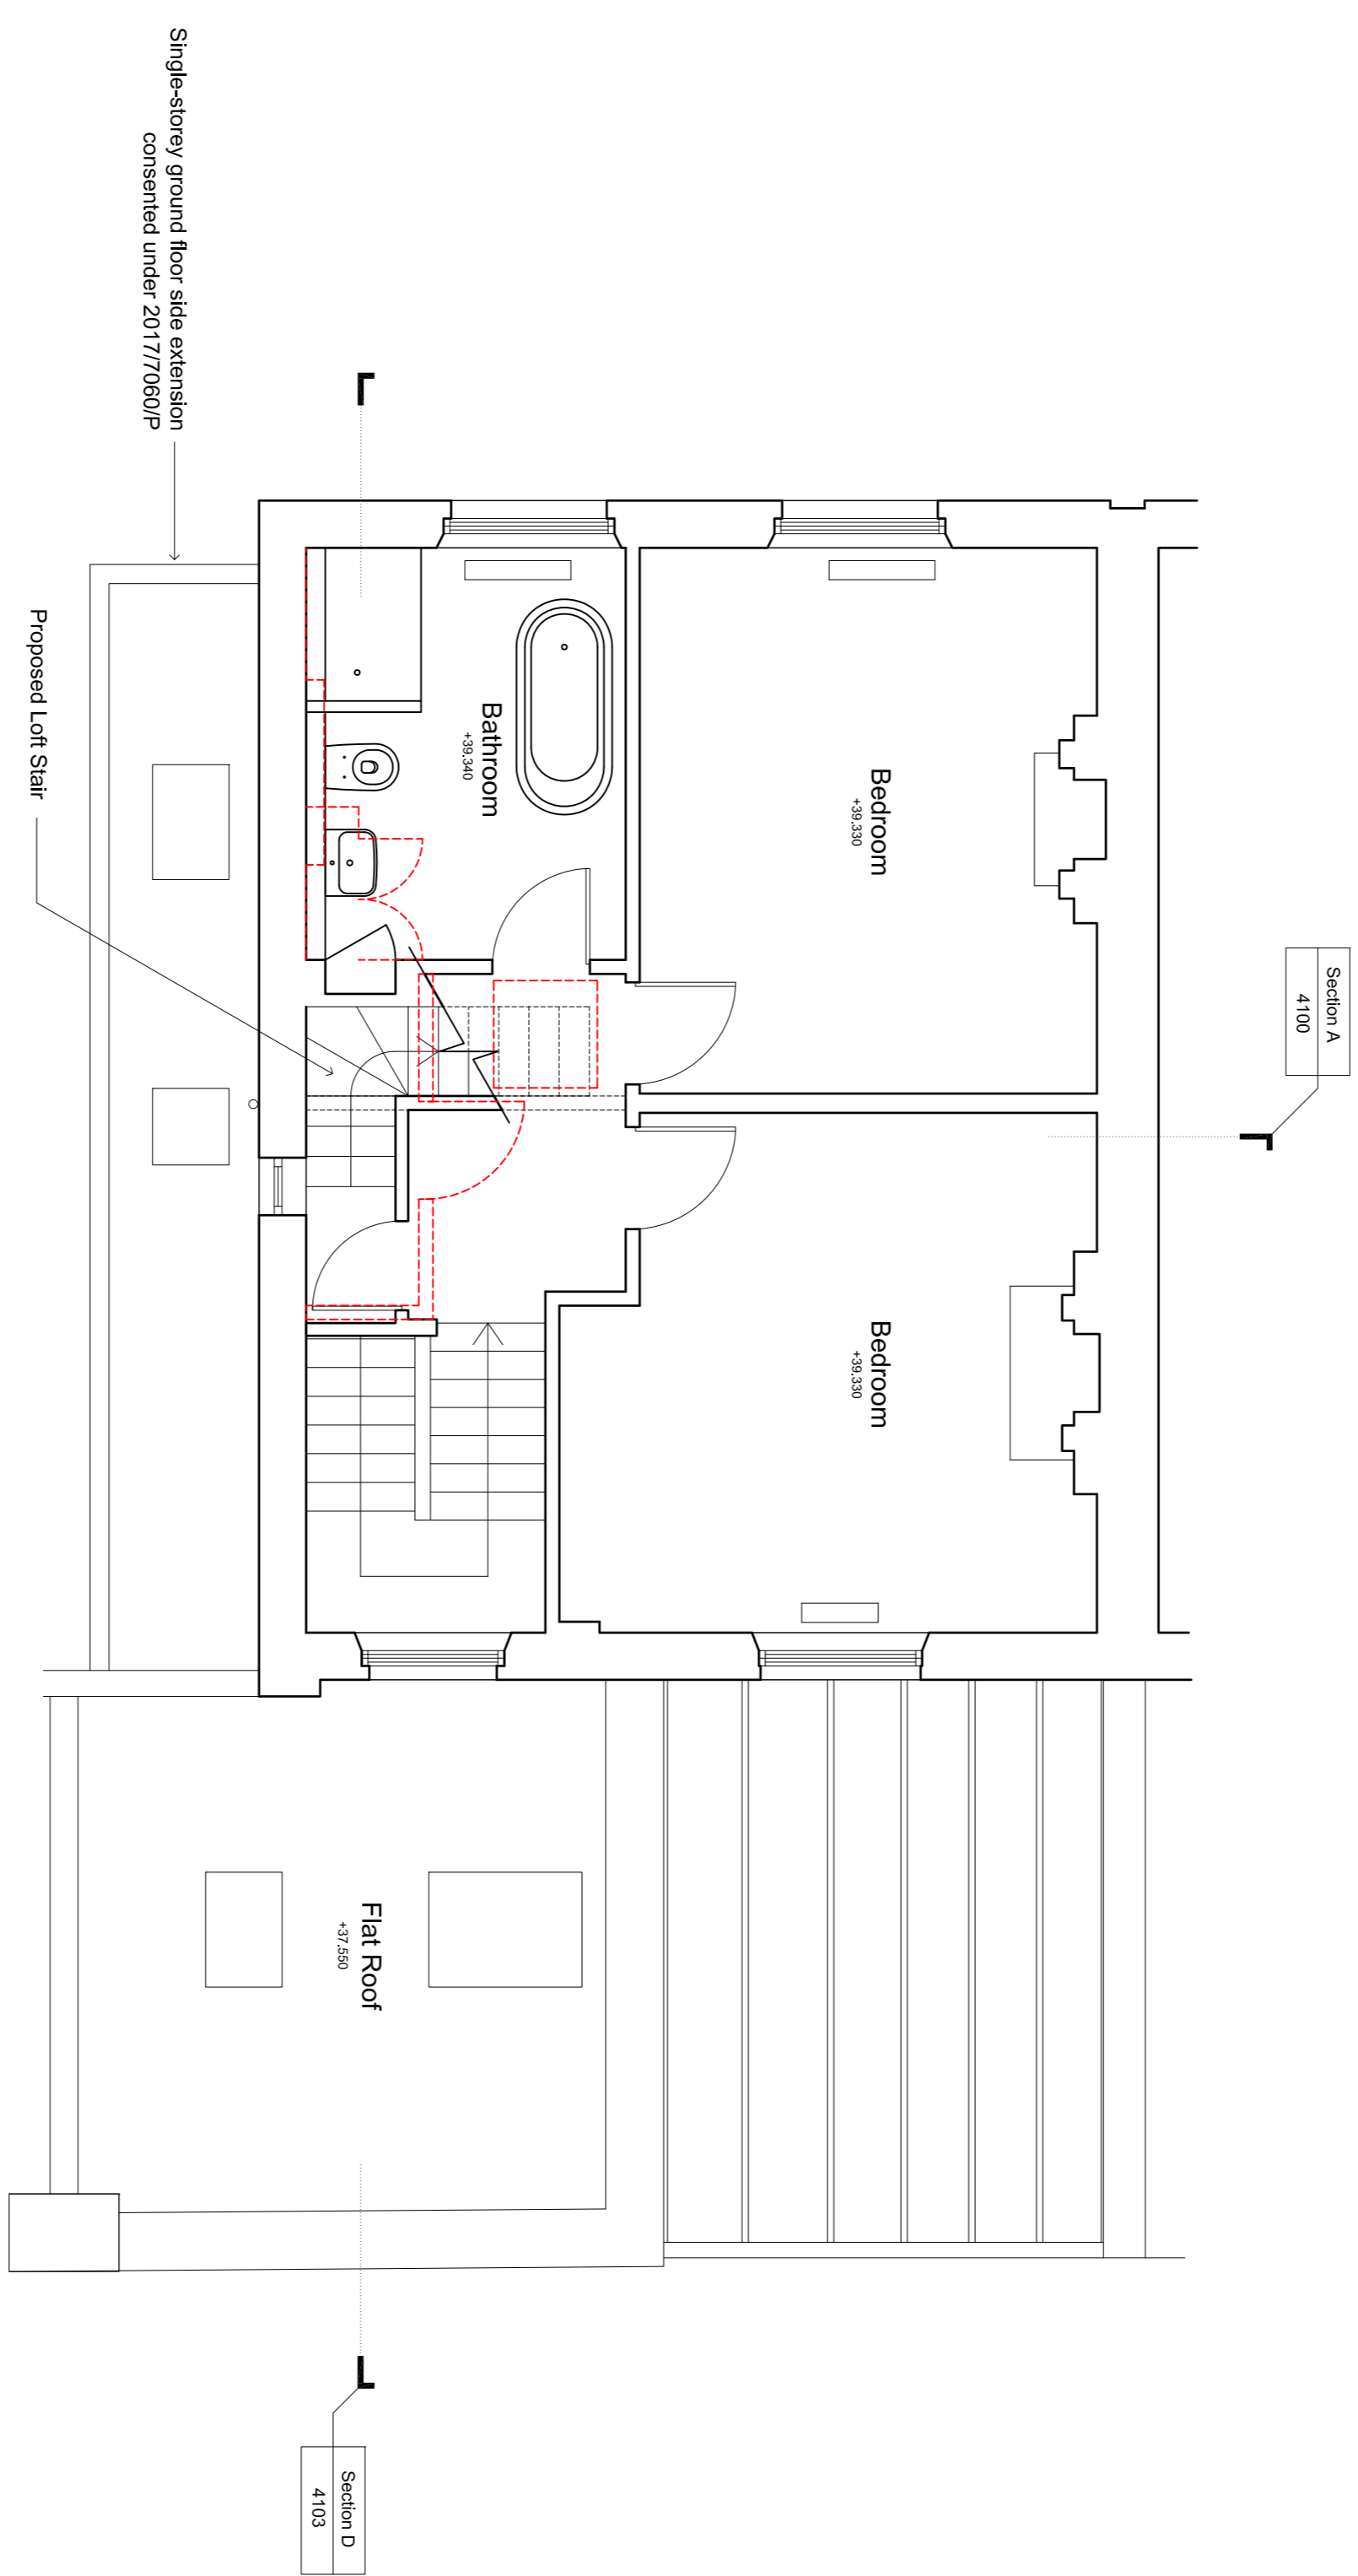

Date	Revision	Status
06/03/2017	1	Issue for construction
06/03/2017	2	Issue for construction
EDWARD WILLIAMS ARCHITECTS
Newcombe House, 45 Notting Hill Gate, London W11 3LQ, UK
www.edwardwilliamsarchitects.com T: +44 (0)2079850540

Project: 21 Painsill Road
Subject: Second Floor Plan
Proposed

Scale: 1:50 @ A1 (1:100 @ A3)

Sort Code	Drawing No.	Revision
A21PR	3002	F