




Appendix A

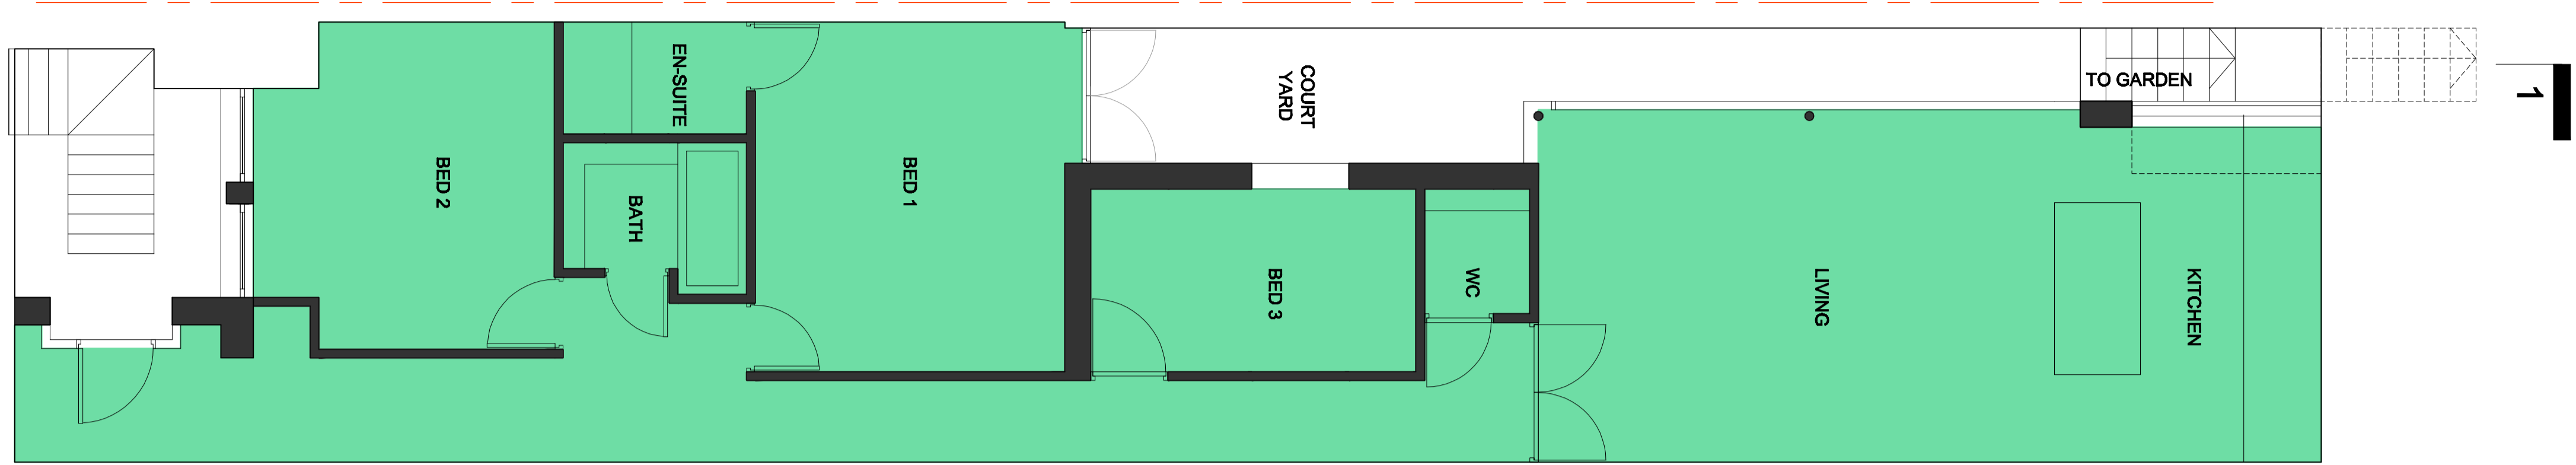

- BASEMENT FLAT - 3 BED/4 PERS. = 84 SQ.M
- G.F. FLAT - 3 BED/6 PERS. = 106 SQ.M

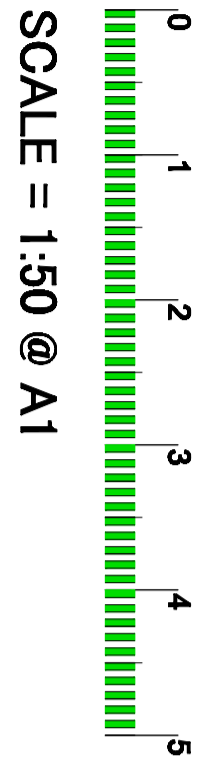

BASEMENT PLAN
AS PROPOSED

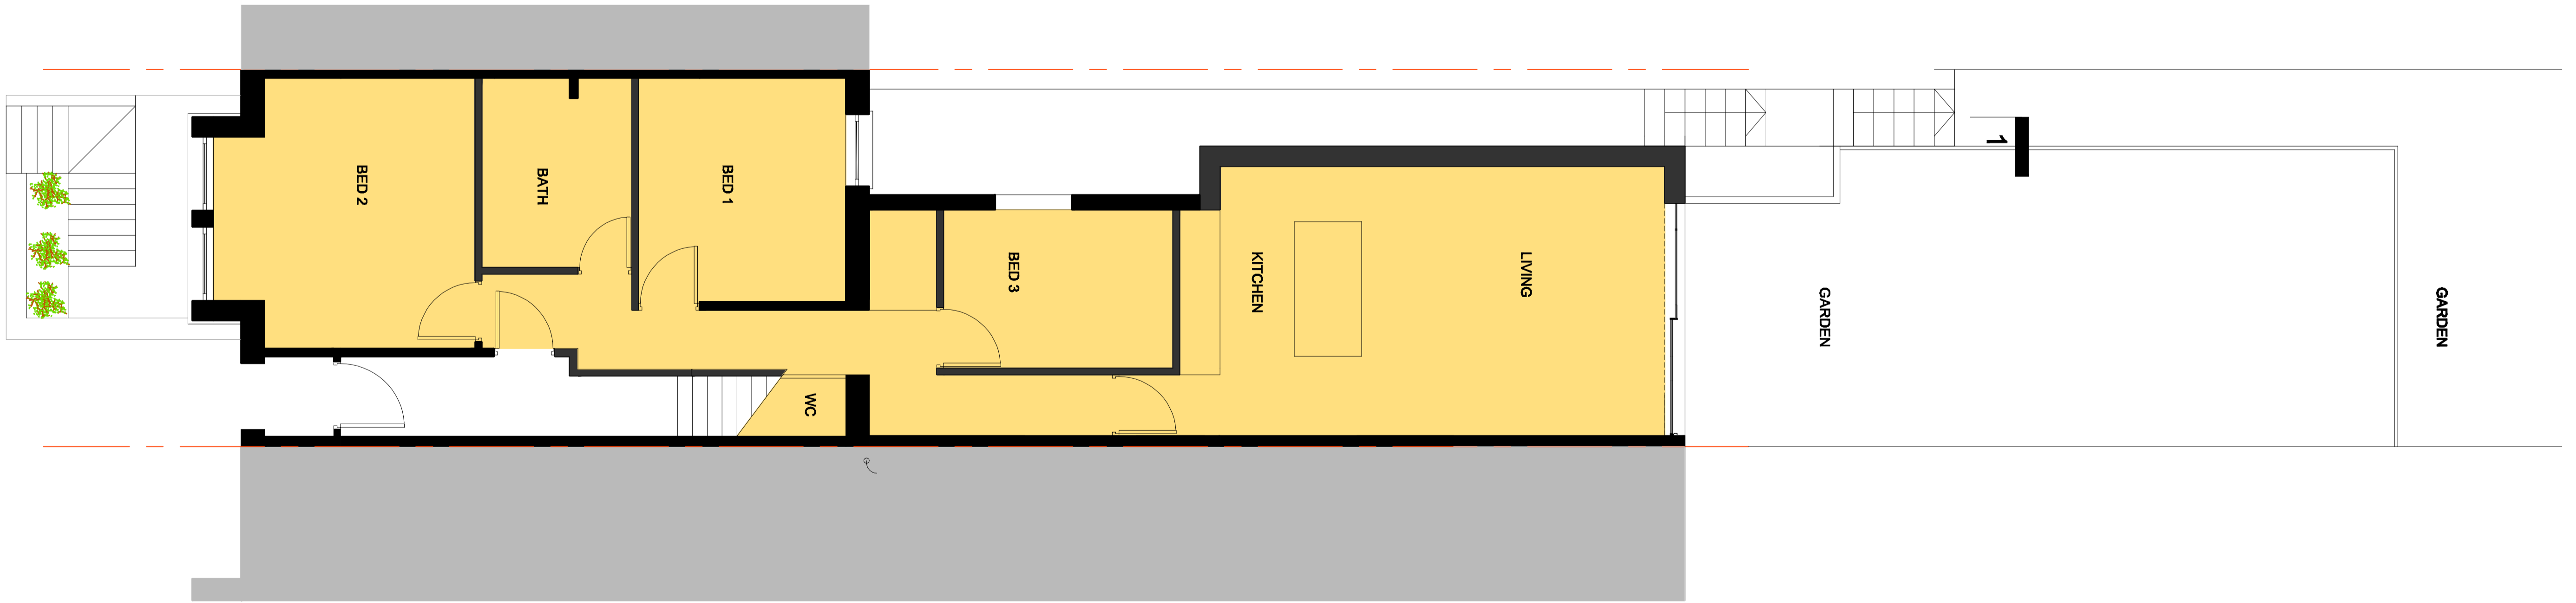


GROUND FLOOR PLAN
AS PROPOSED

etch design ltd

REV.	A	WINDOW ARRANGEMENT CHANGED	21.10.13	ISSUE STATUS PLANNING		PROJECT 59 GOLDHURST TERRACE, NW6 3HB	PROPOSED GROUND & BASEMENT FLOOR PLANS		82 Mount View Road London N4 4JR
						DRAWING ED/59GT/303	DRAWN BY MC	SCALE 1:50	Tel: 0208 340 2003 Fax: 0207 626 1109 info@etchdesign.com
						DATE Jan 17			

SECTION 1-1

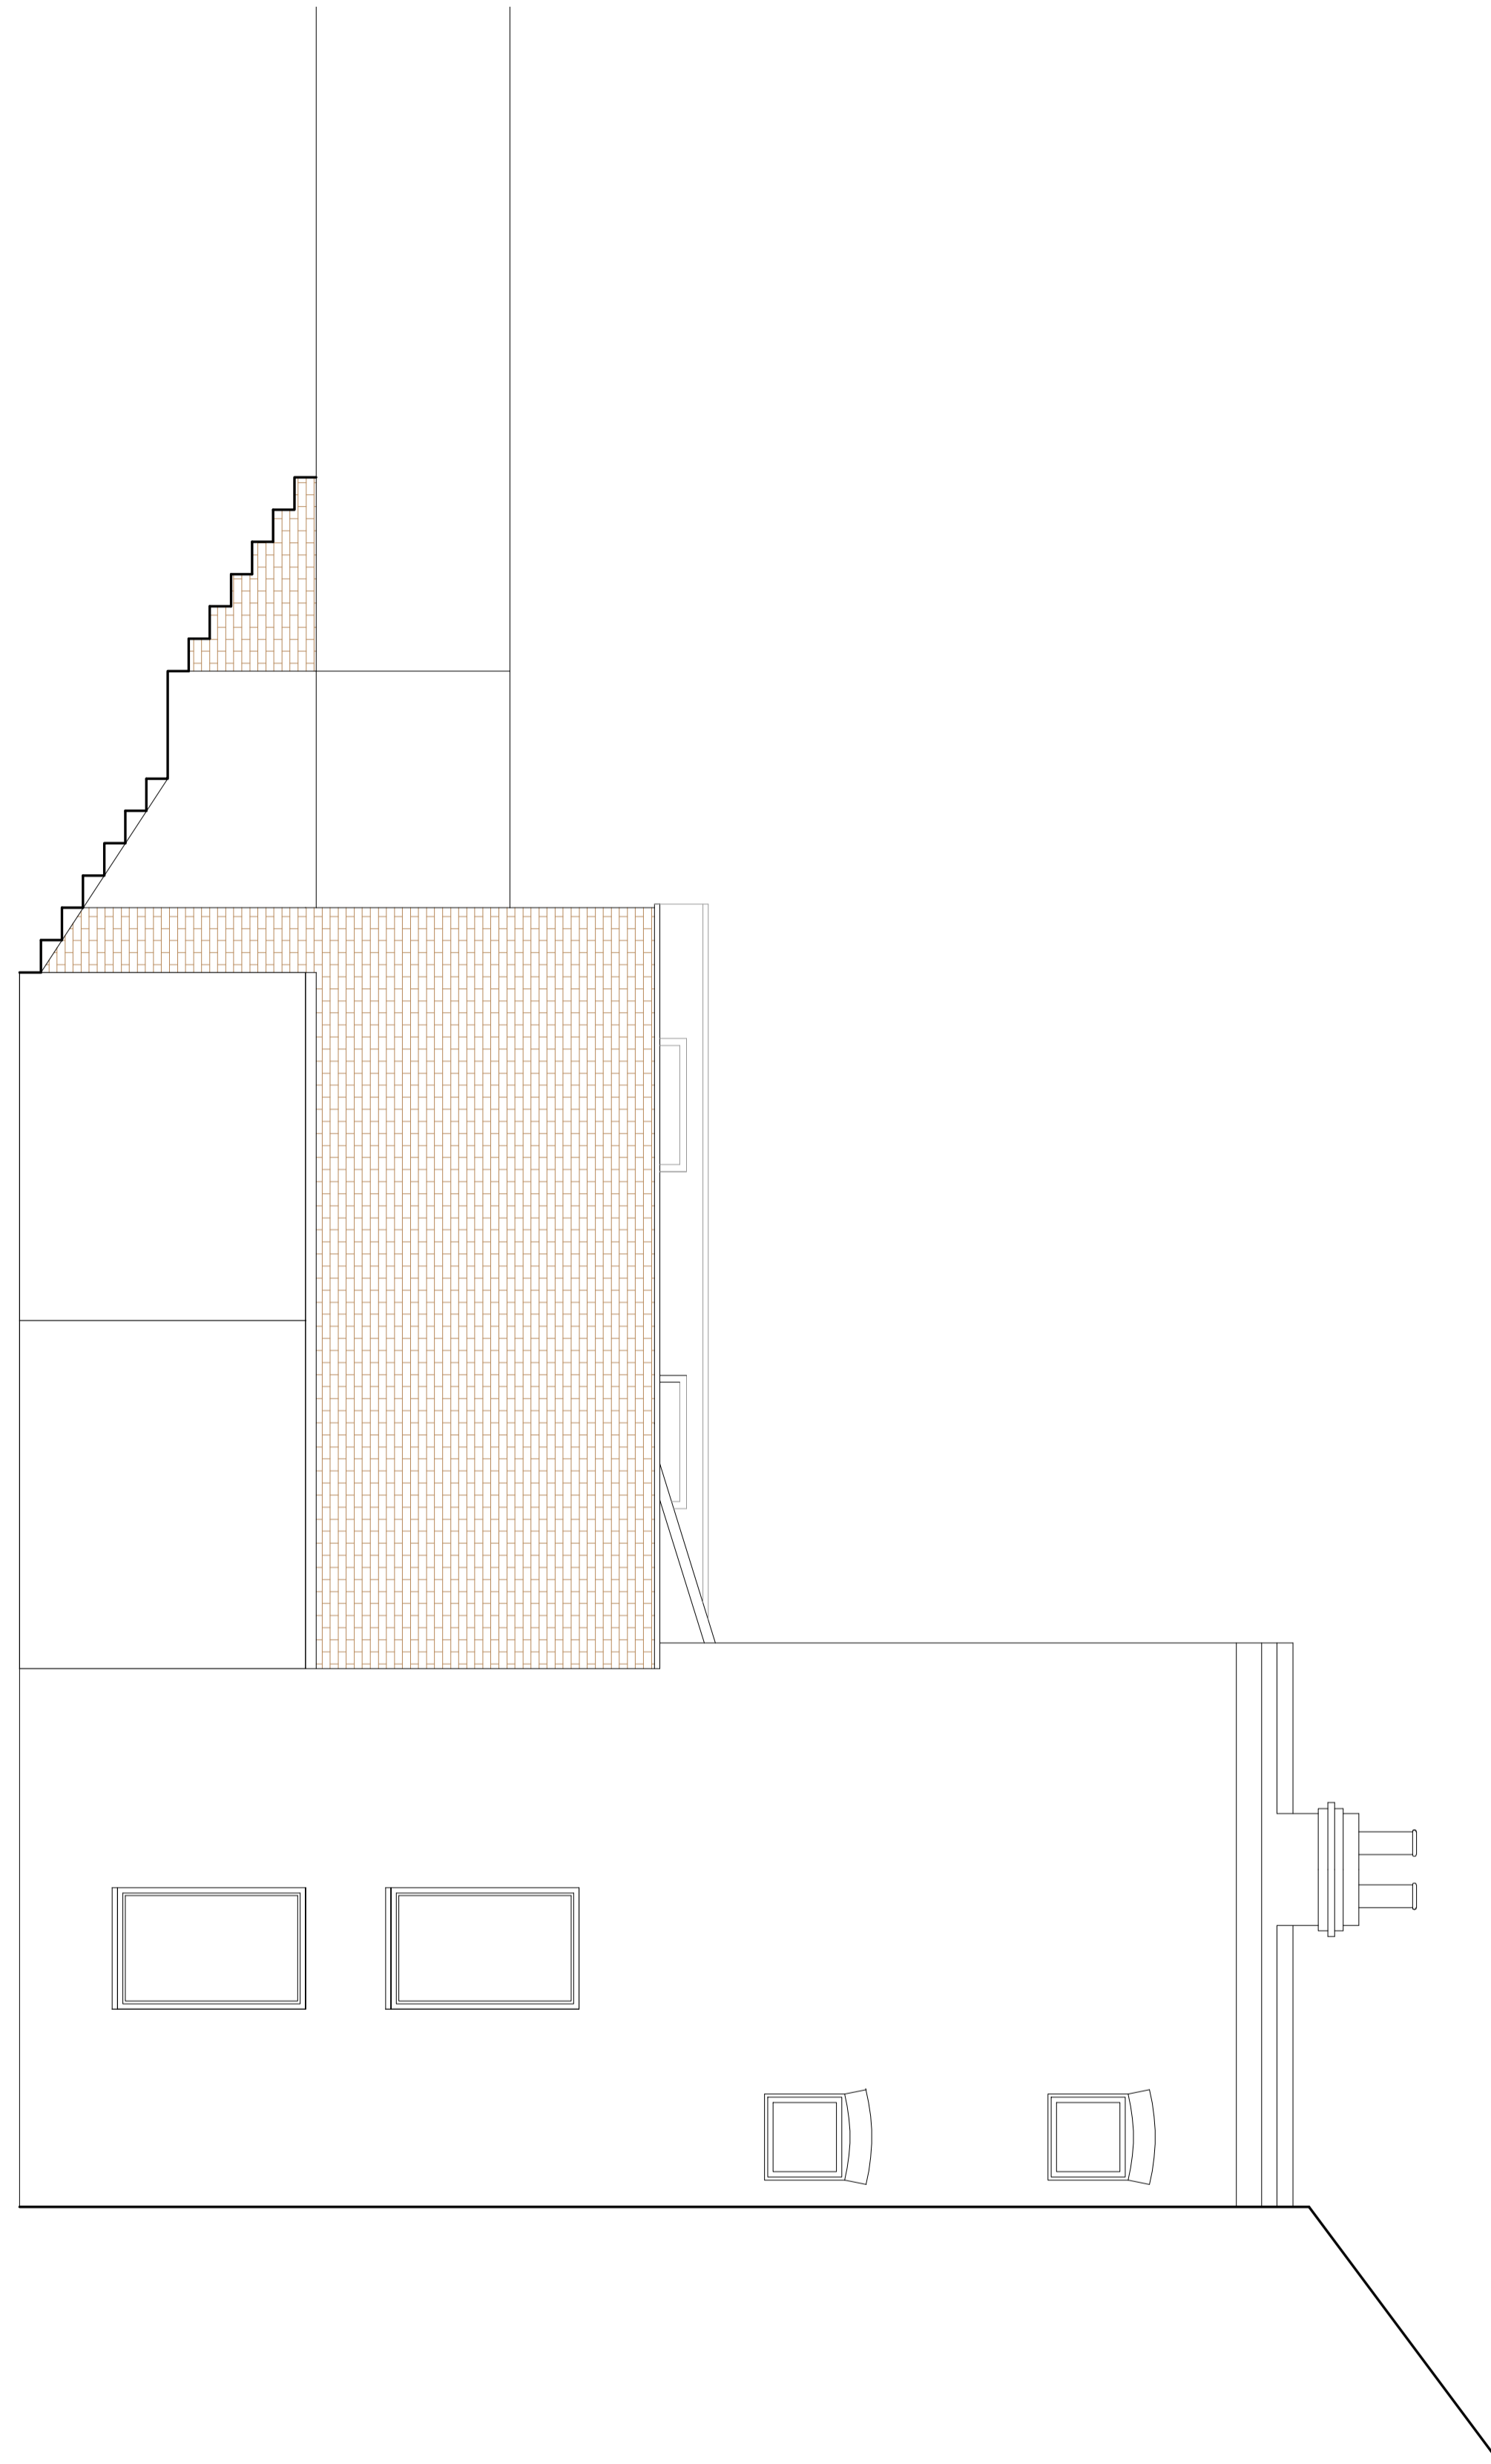

REAR ELEVATION



etch design ltd

REV.	A	WINDOW ARRANGEMENT CHANGED	21.10.13	ISSUE STATUS	0 1 2 3 4 5		PROJECT	59 GOLDHURST TERRACE, NW6 3HB		82 Mount View Road London N4 4JR	
				PLANNING			DRAWING	PROPOSED ELEVATION & SECTION 1-1		Tel: 0208 340 2003 Fax: 0207 626 1109 info@etchdesign.com	
							DRAWING No.	ED/59GT/402	DRAWN BY	MC	
							DATE	Jan 17	SCALE	1:50	