



1 Proposed Lower Ground Floor Plan  
Scale: 1:50 @ A1 & 1:100 @ A3

2 Proposed Raised Ground Floor Plan  
Scale: 1:50 @ A1 & 1:100 @ A3


Notes:  
Copyright of this drawing and the contents remain with Pennington Phillips Limited.  
Do not scale from the drawings. The contractor is to verify dimensions on site prior to the commencement of work. Any discrepancies are to be reported to the designer. If in doubt - seek clarification.

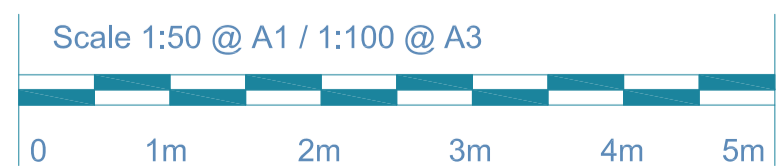

Client:	5862/25
Project:	Revision: A
47 Queens Grove, NW8 6AE	Date: 31/07/15
Drawing:	Status: Planning
Proposed Lower and Upper Ground Floor Plans	

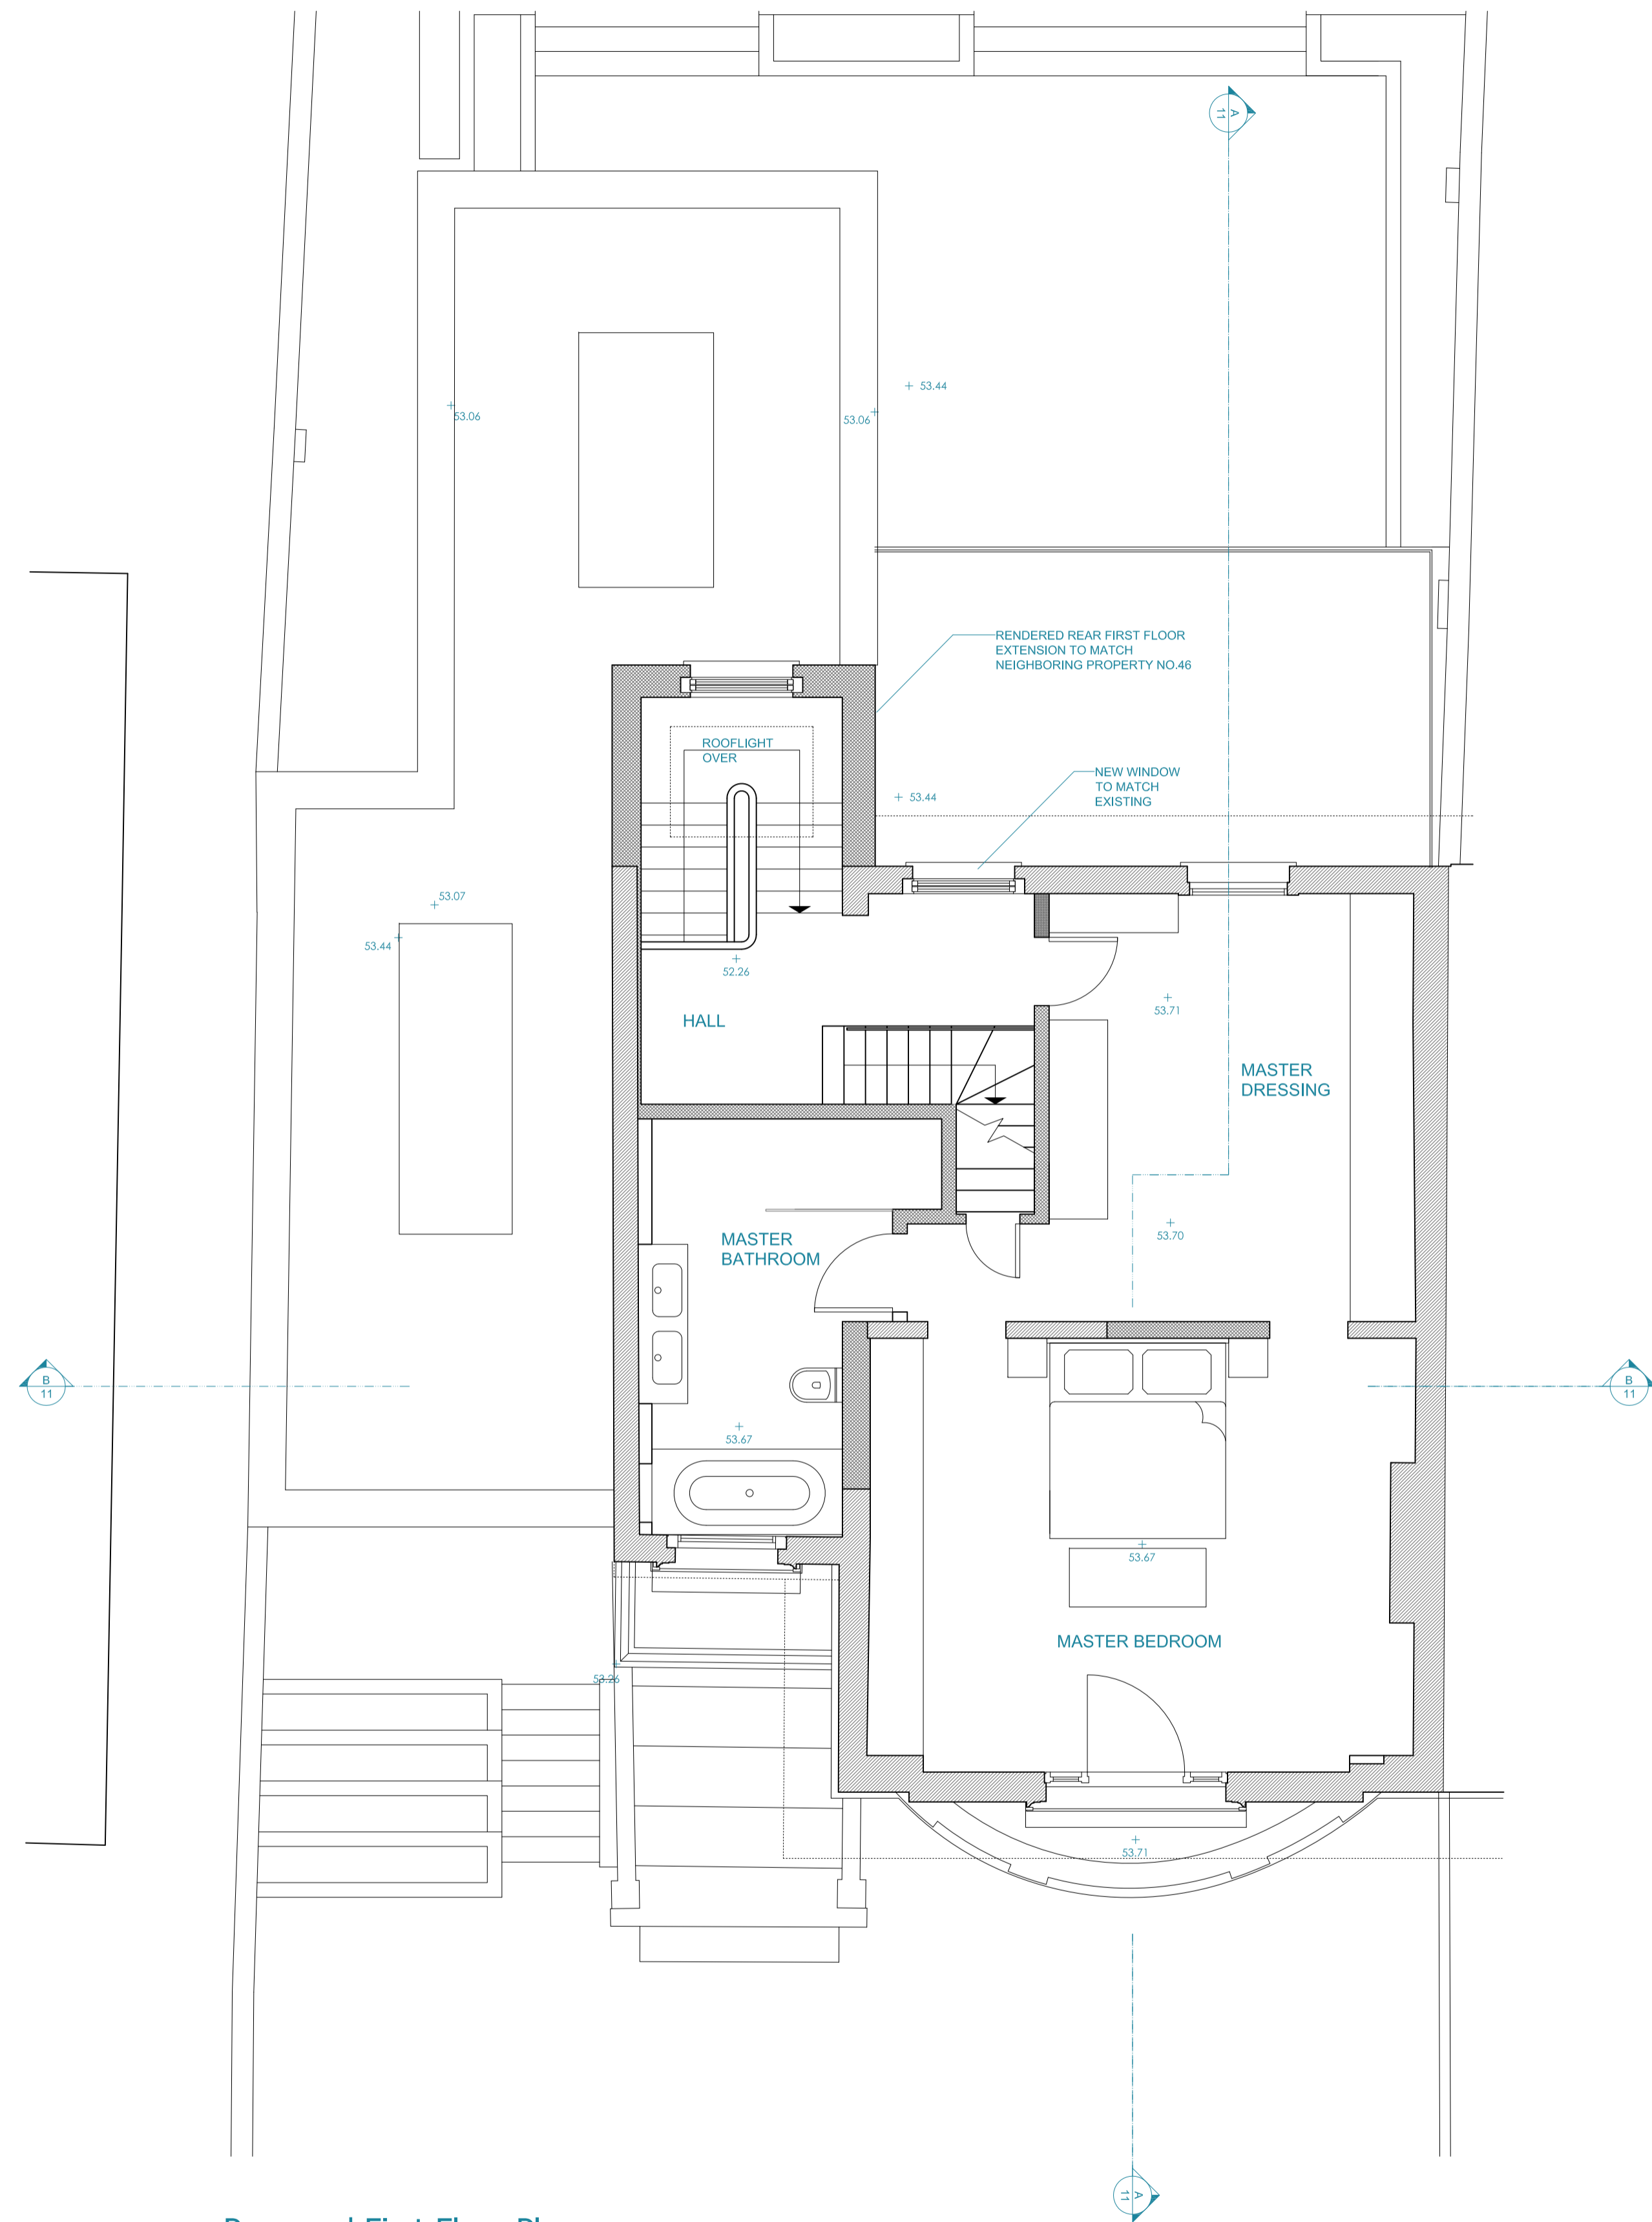


1 Proposed First Floor Plan  
Scale: 1:50 @ A1 & 1:100 @ A3

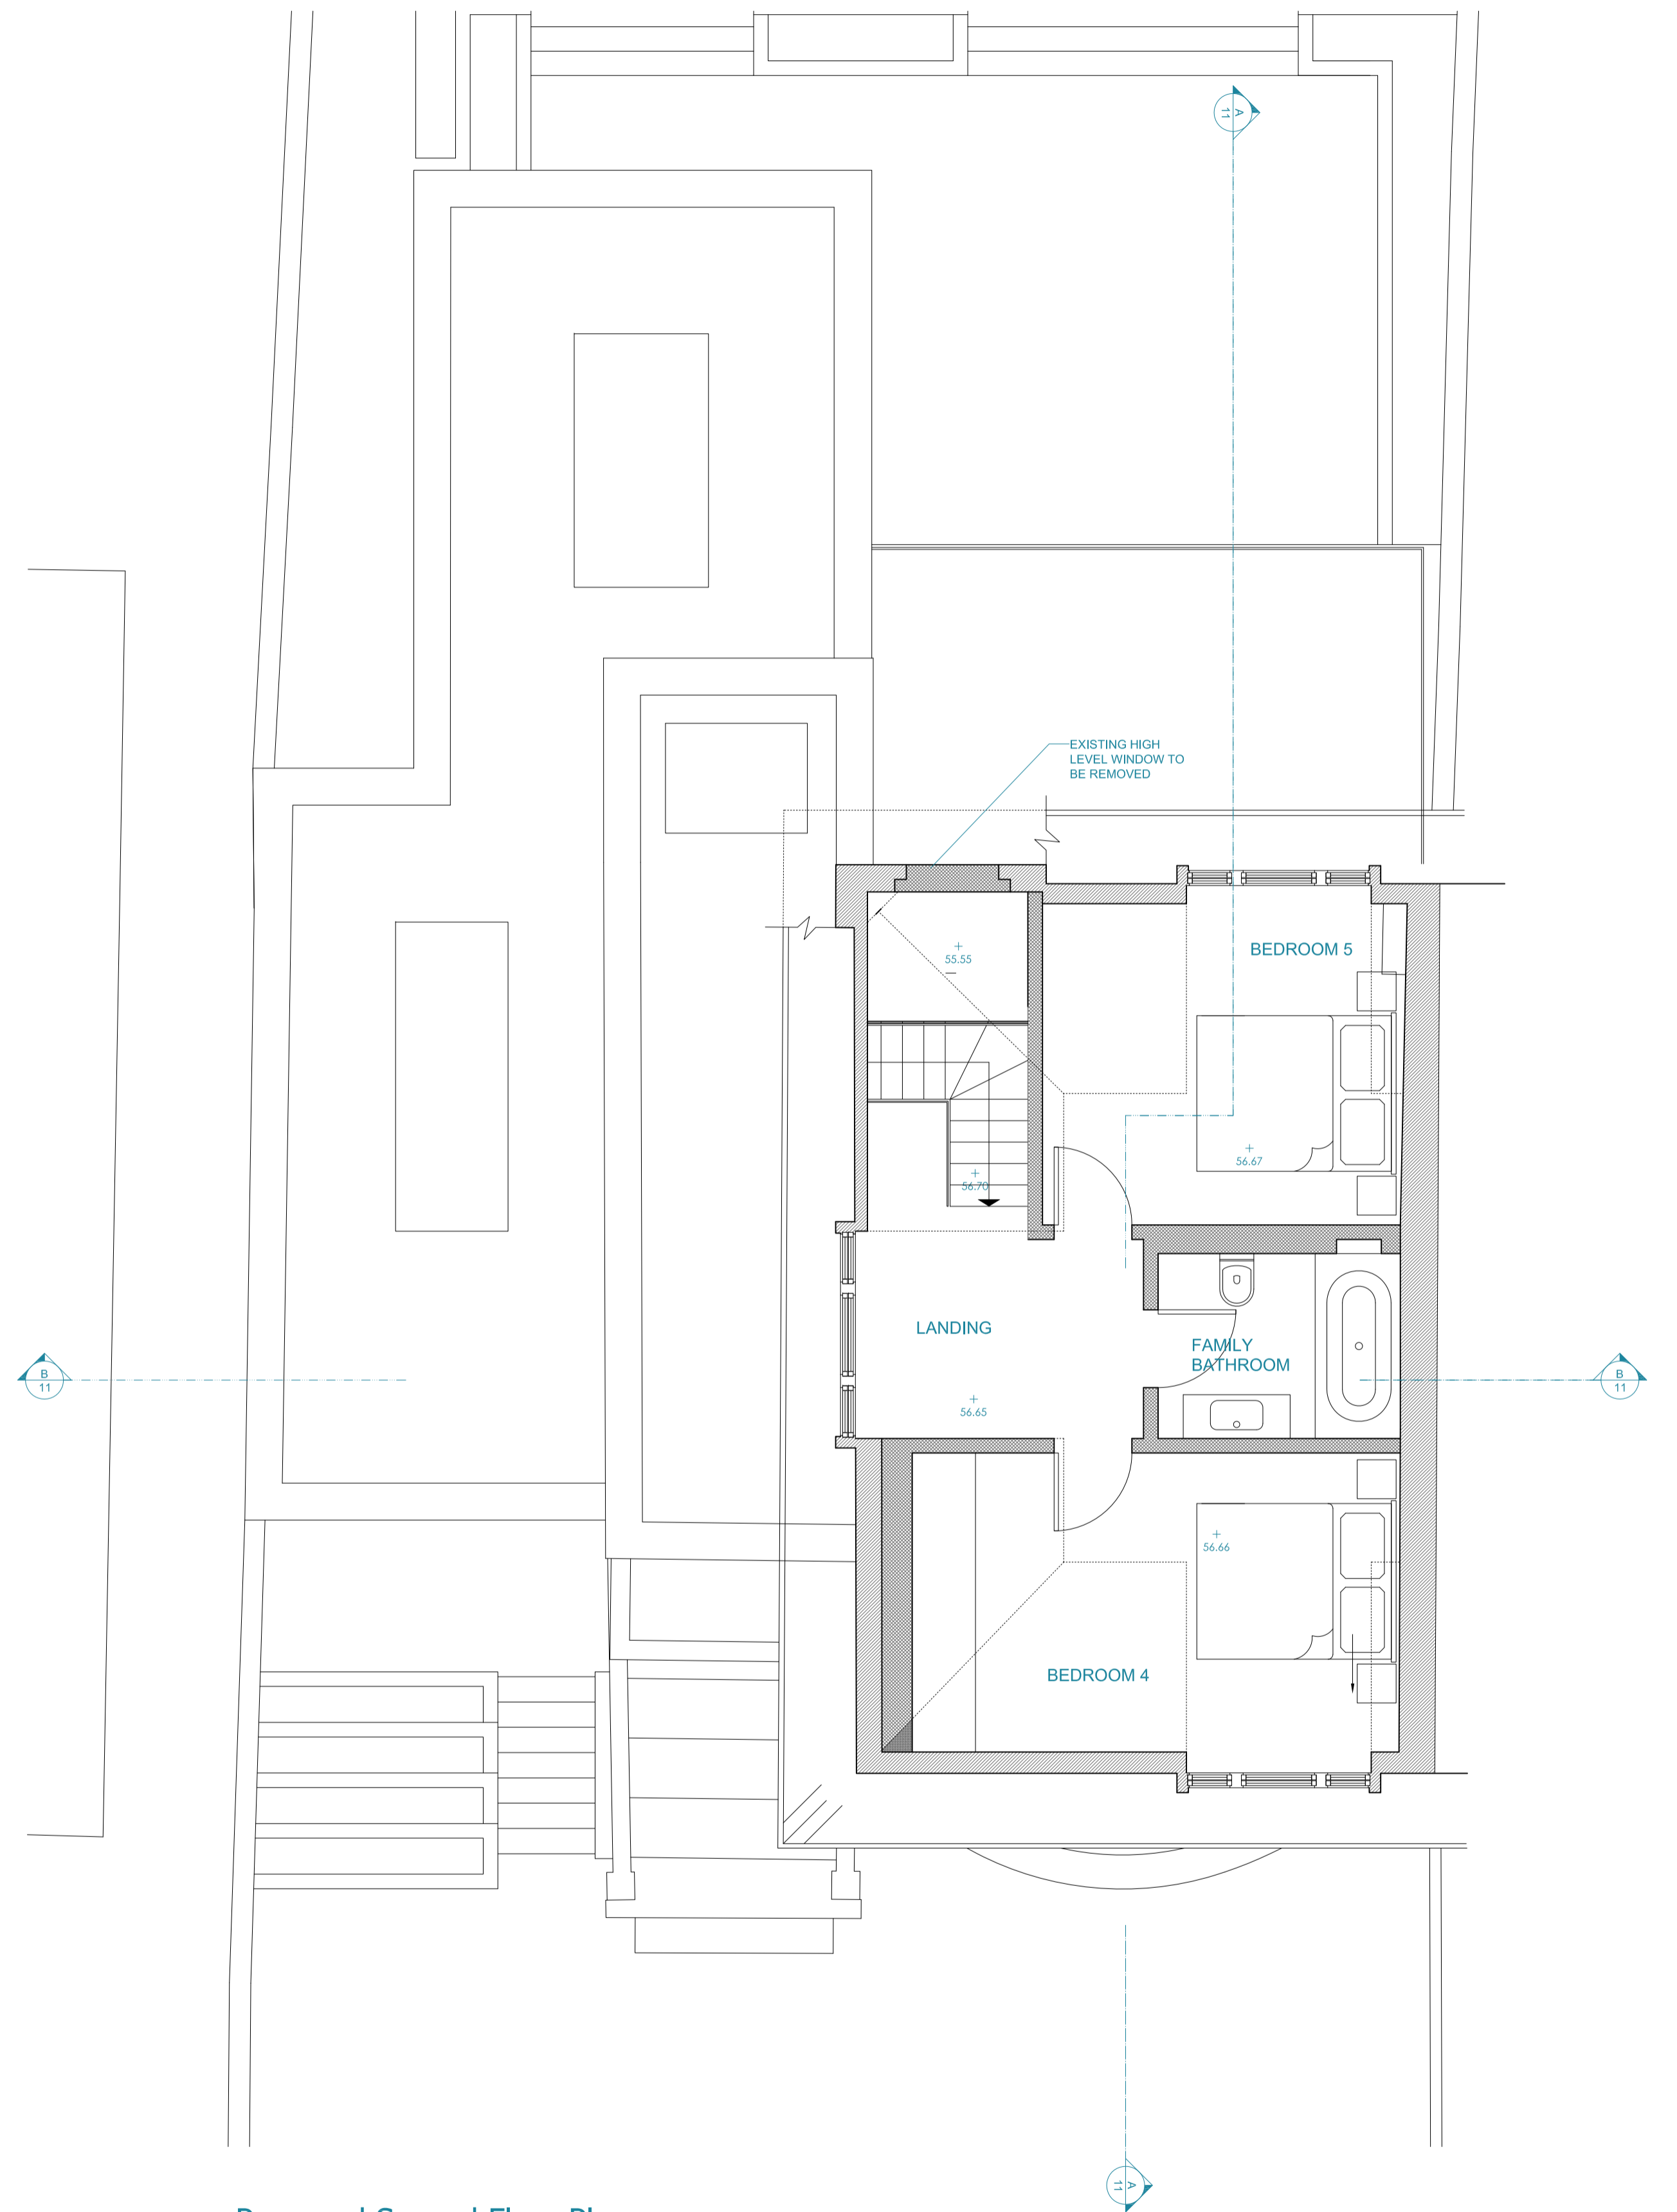


2 Proposed Second Floor Plan  
Scale: 1:50 @ A1 & 1:100 @ A3

Notes:  
Copyright of this drawing and the contents remain with Pennington Phillips Limited.  
Do not scale from the drawings. The contractor is to verify dimensions on site prior to the commencement of work. Any discrepancies are to be reported to the designer. If in doubt - seek clarification.

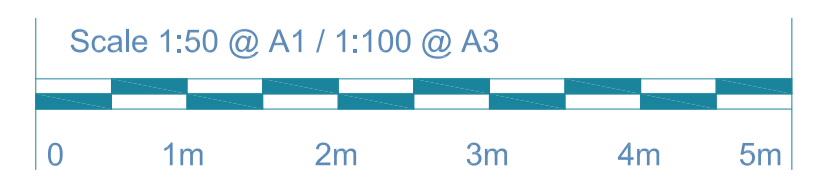


Rev.	Date	Remarks
A	21/09/15	Planning Issue


Client:	5862/26
Project:	Revision: A
47 Queens Grove, NW8 6AE	Date: 31/07/15
Drawing:	Status: Planning
Proposed First & Second Floor Plans	

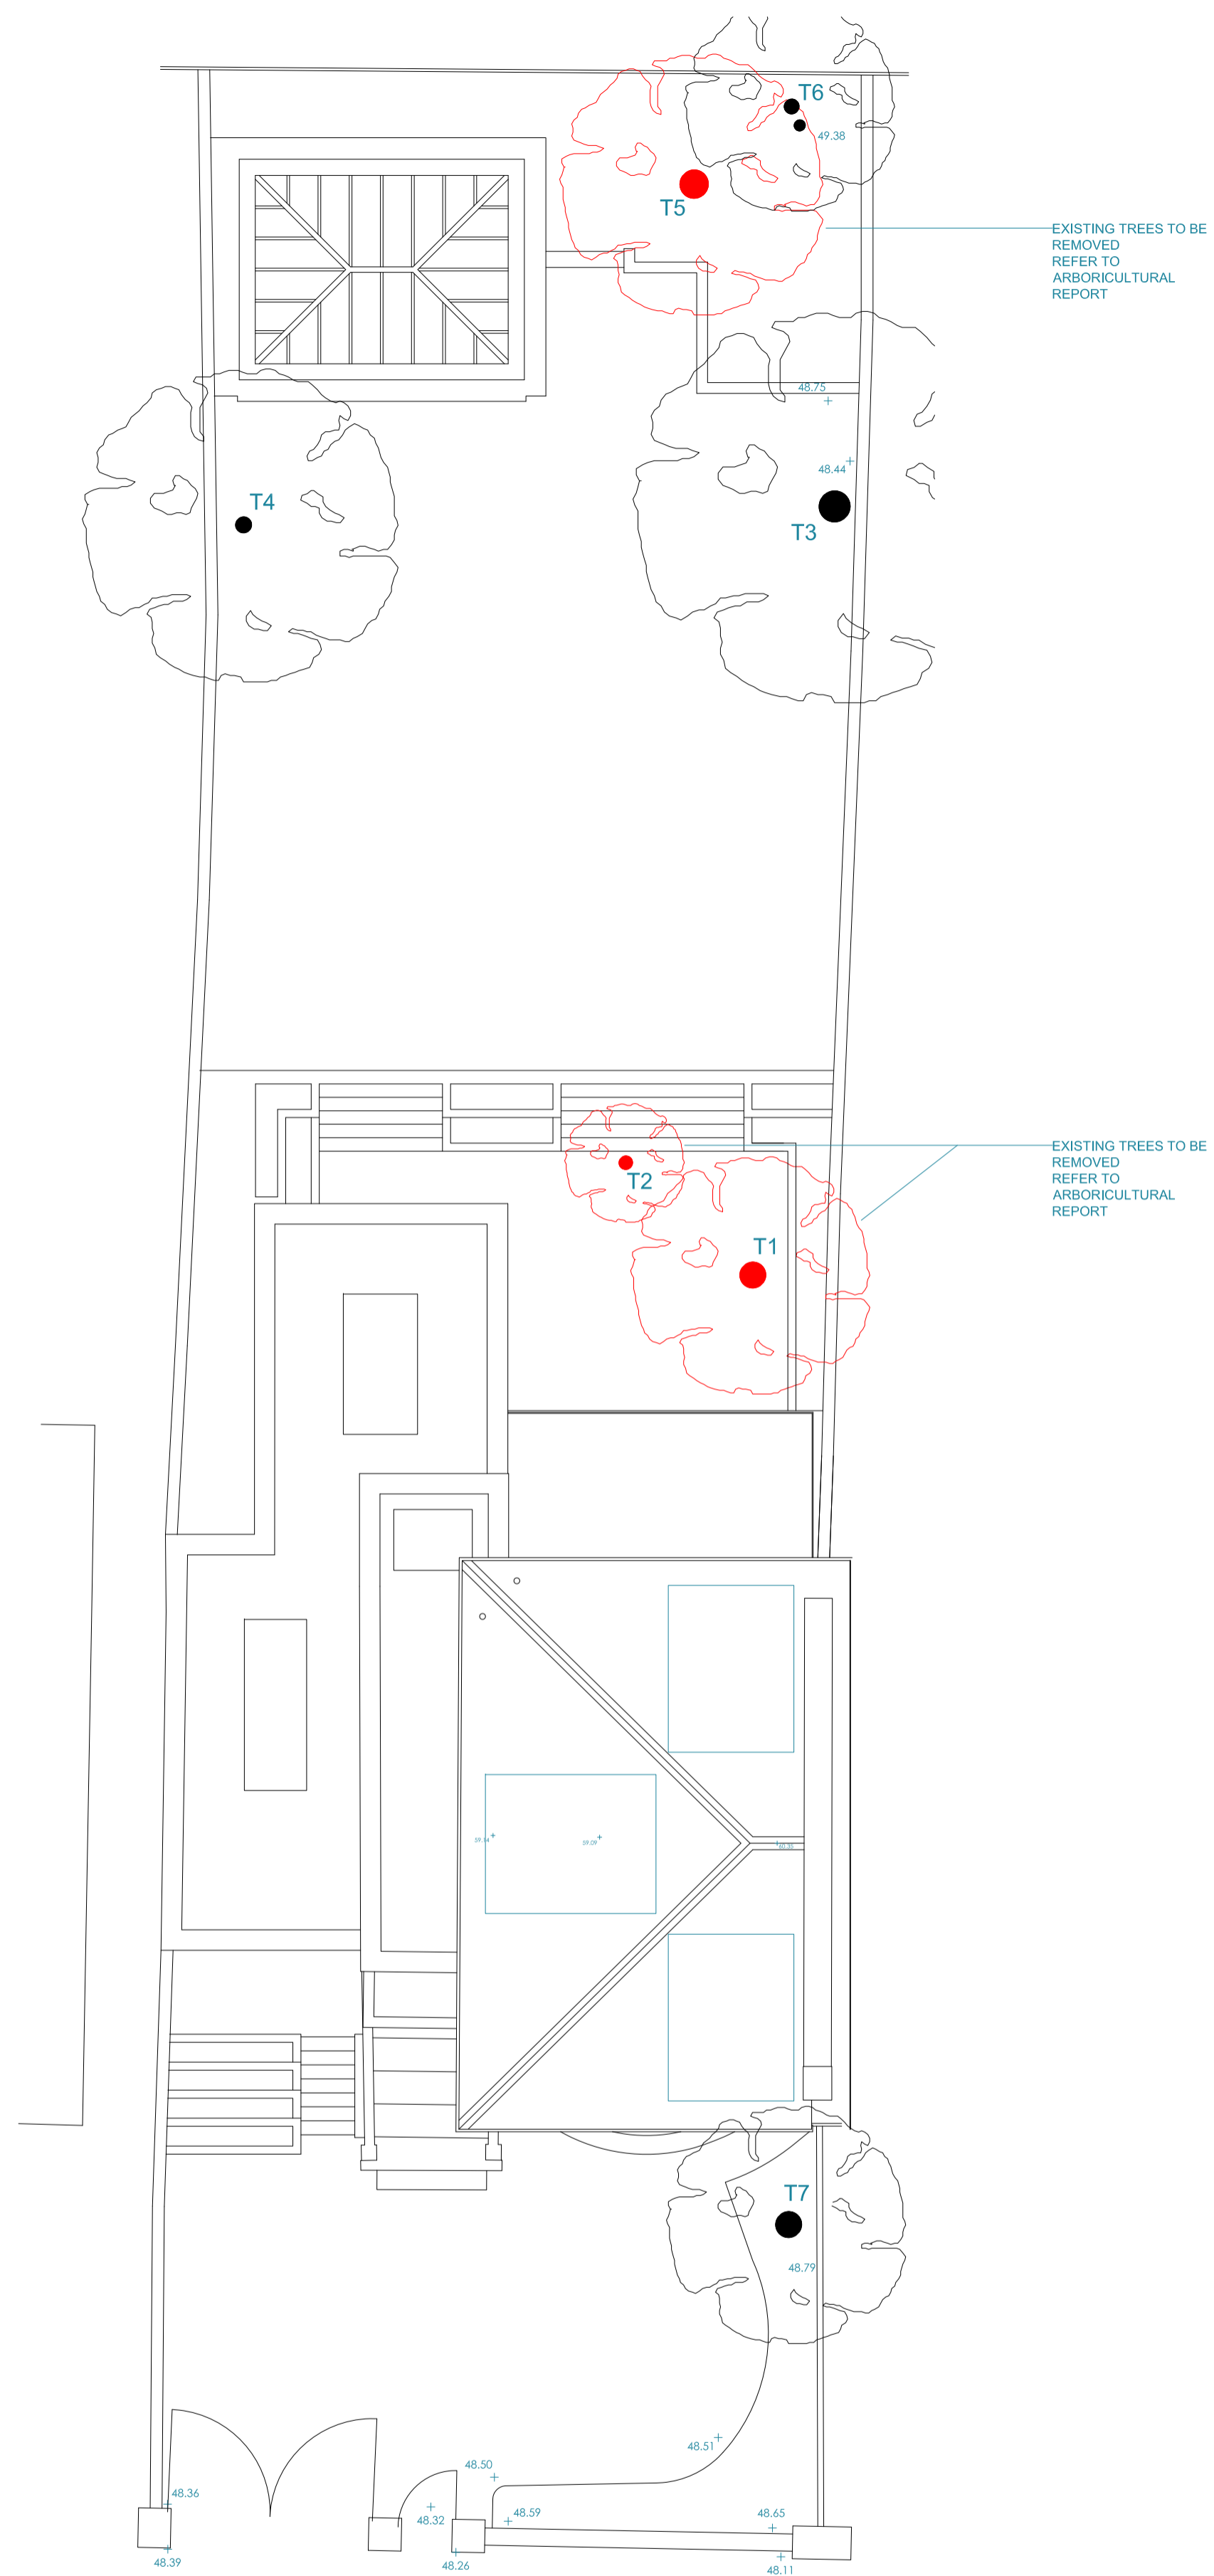


1 Proposed Site Plan  
Scale: 1:100 @ A1 & 1:200 @ A3

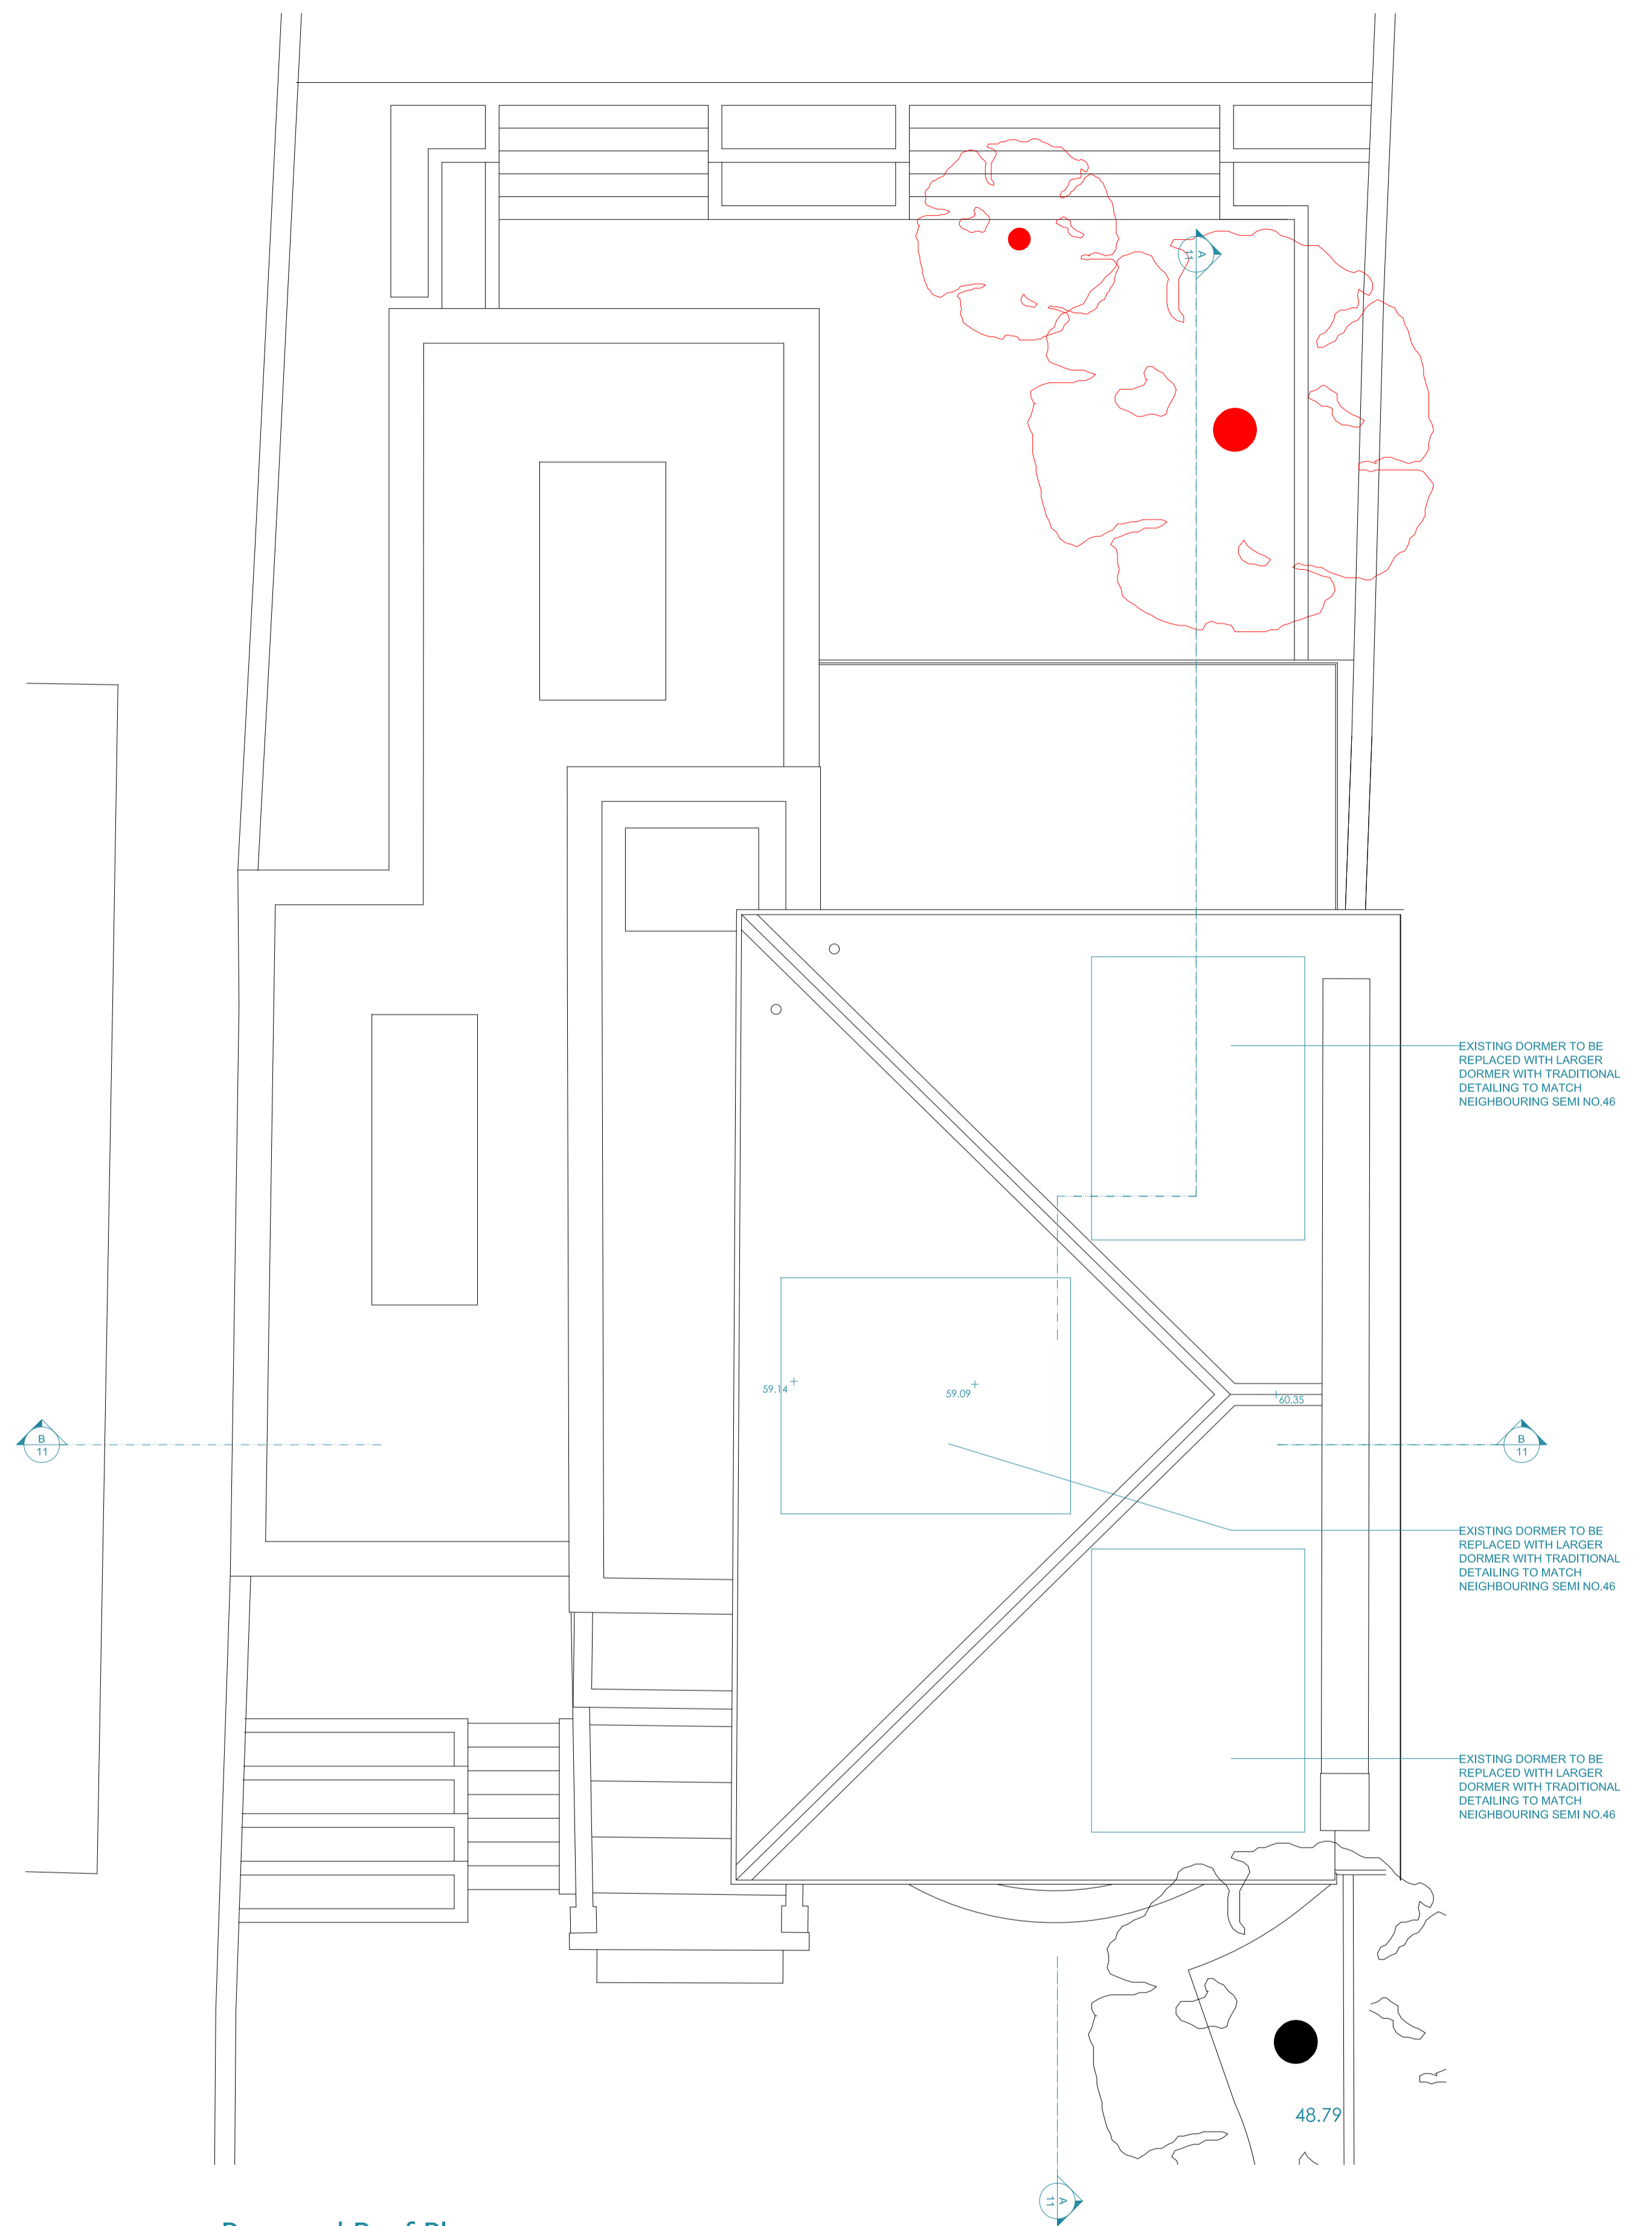


2 Proposed Roof Plan  
Scale: 1:50 @ A1 & 1:100 @ A3

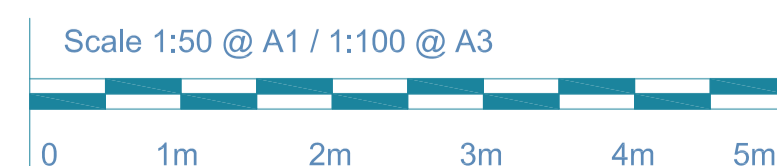


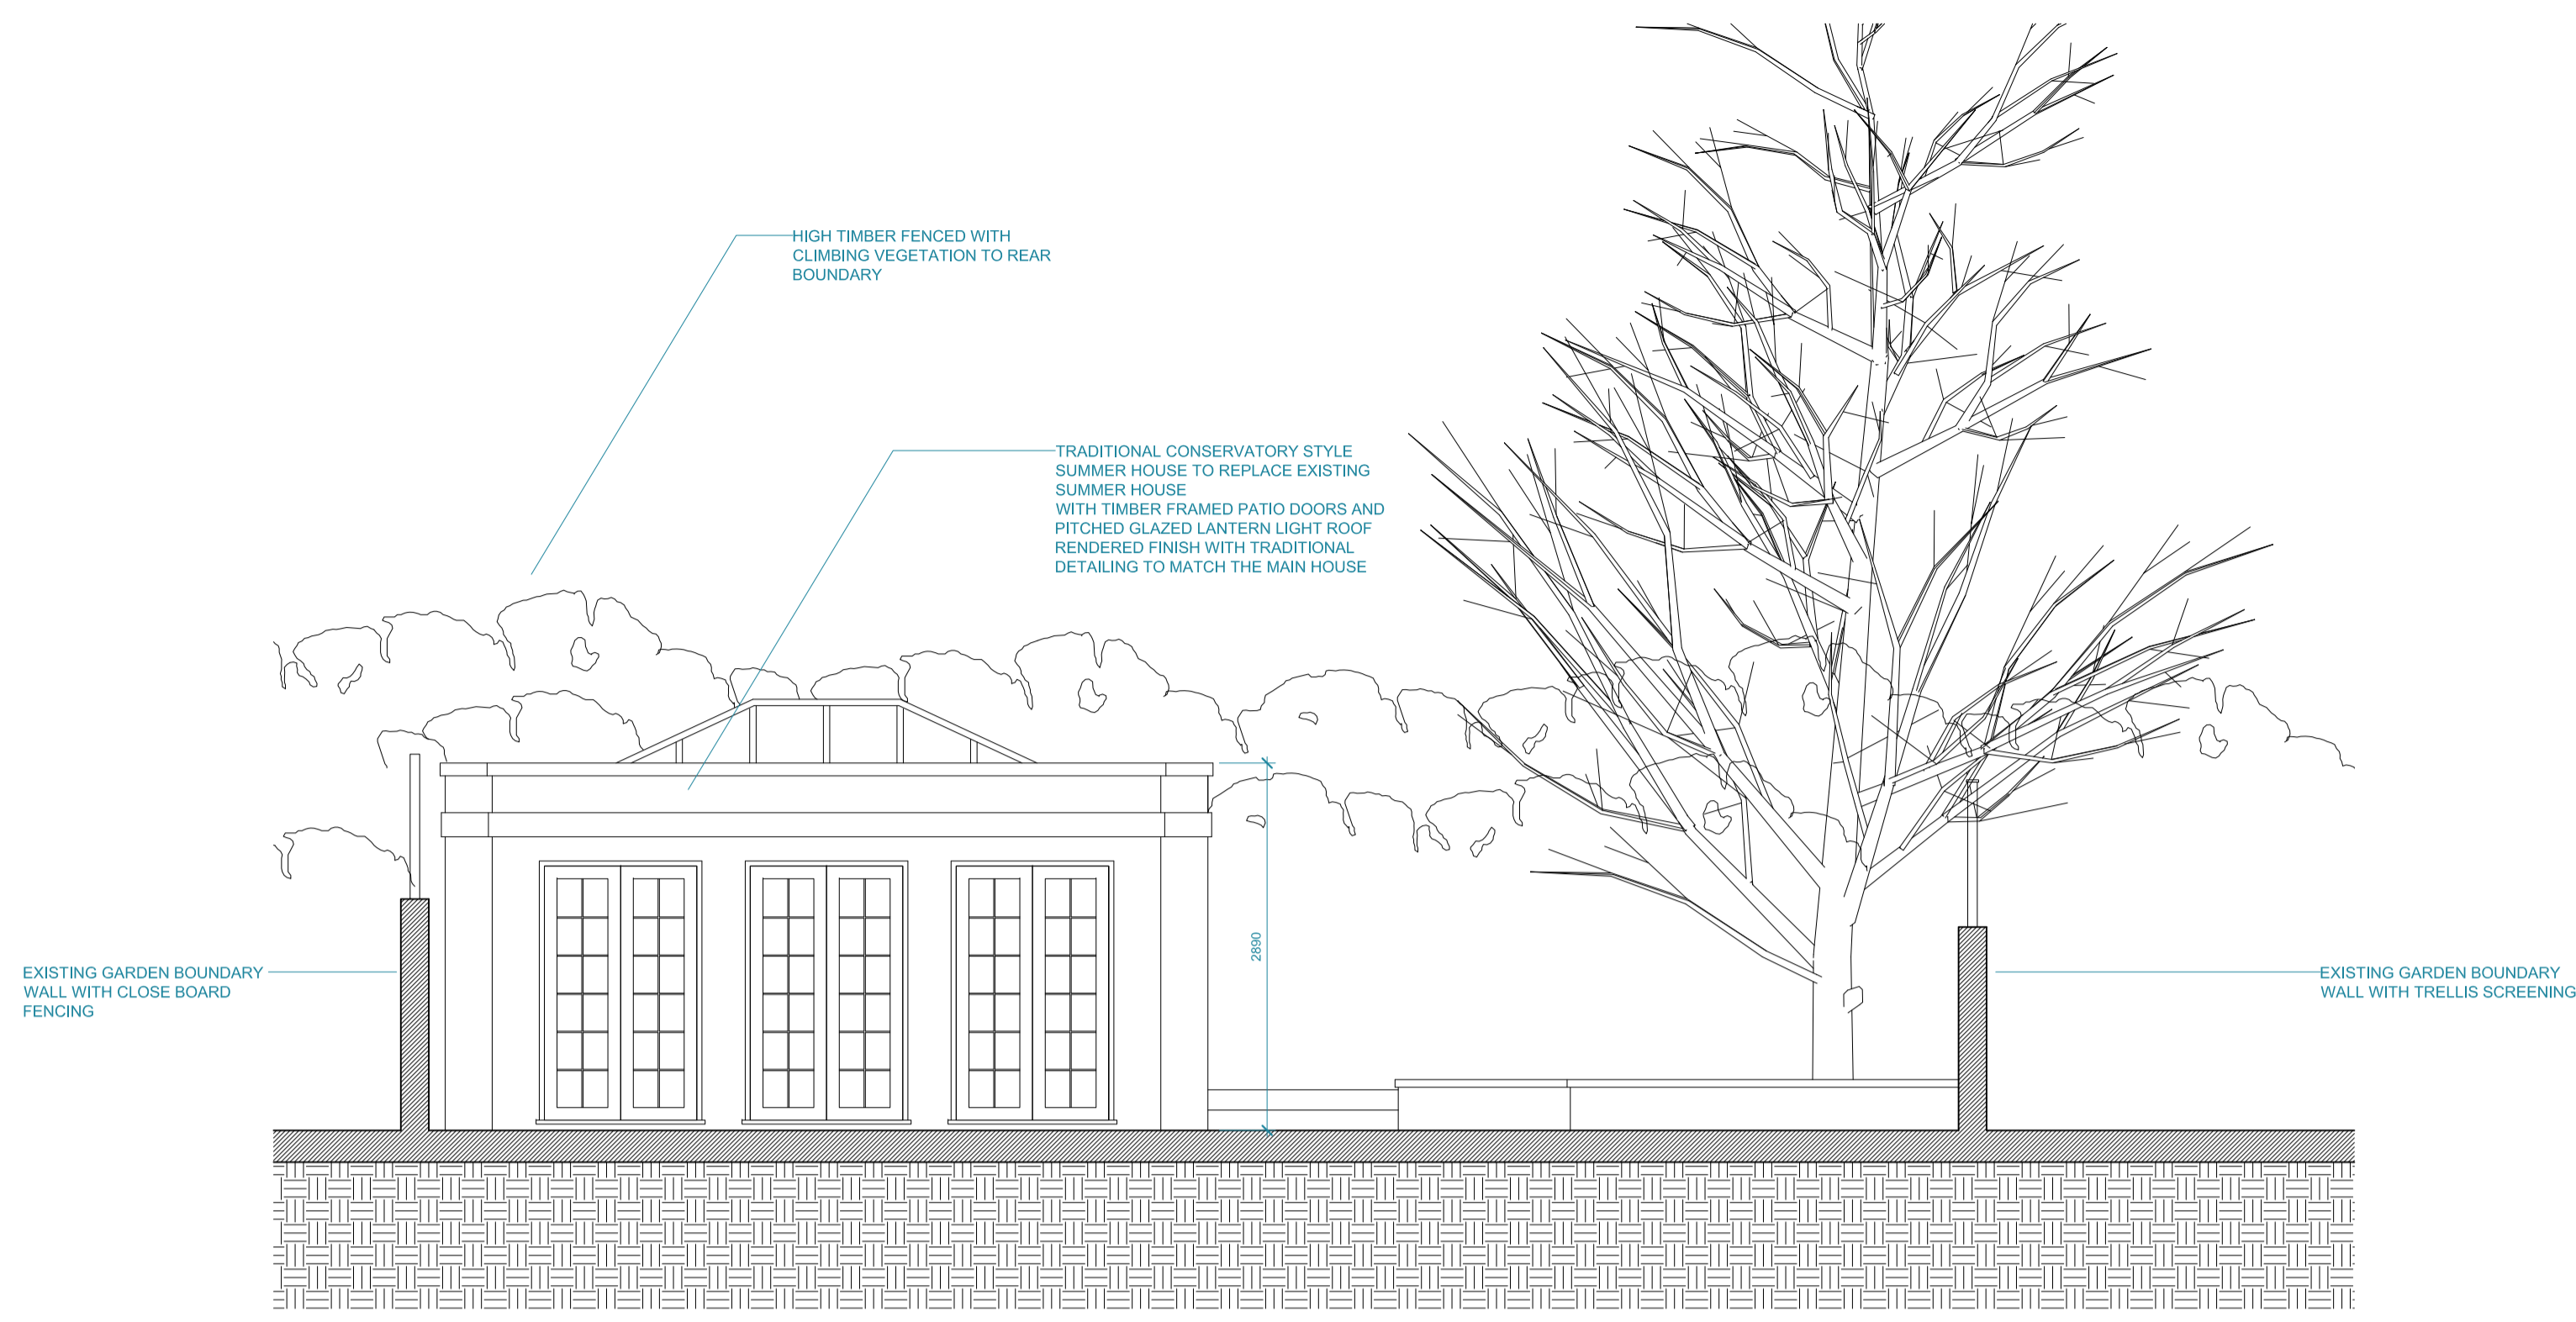

3 Proposed Garden Room Elevation  
Scale: 1:100 @ A1 & 1:200 @ A3

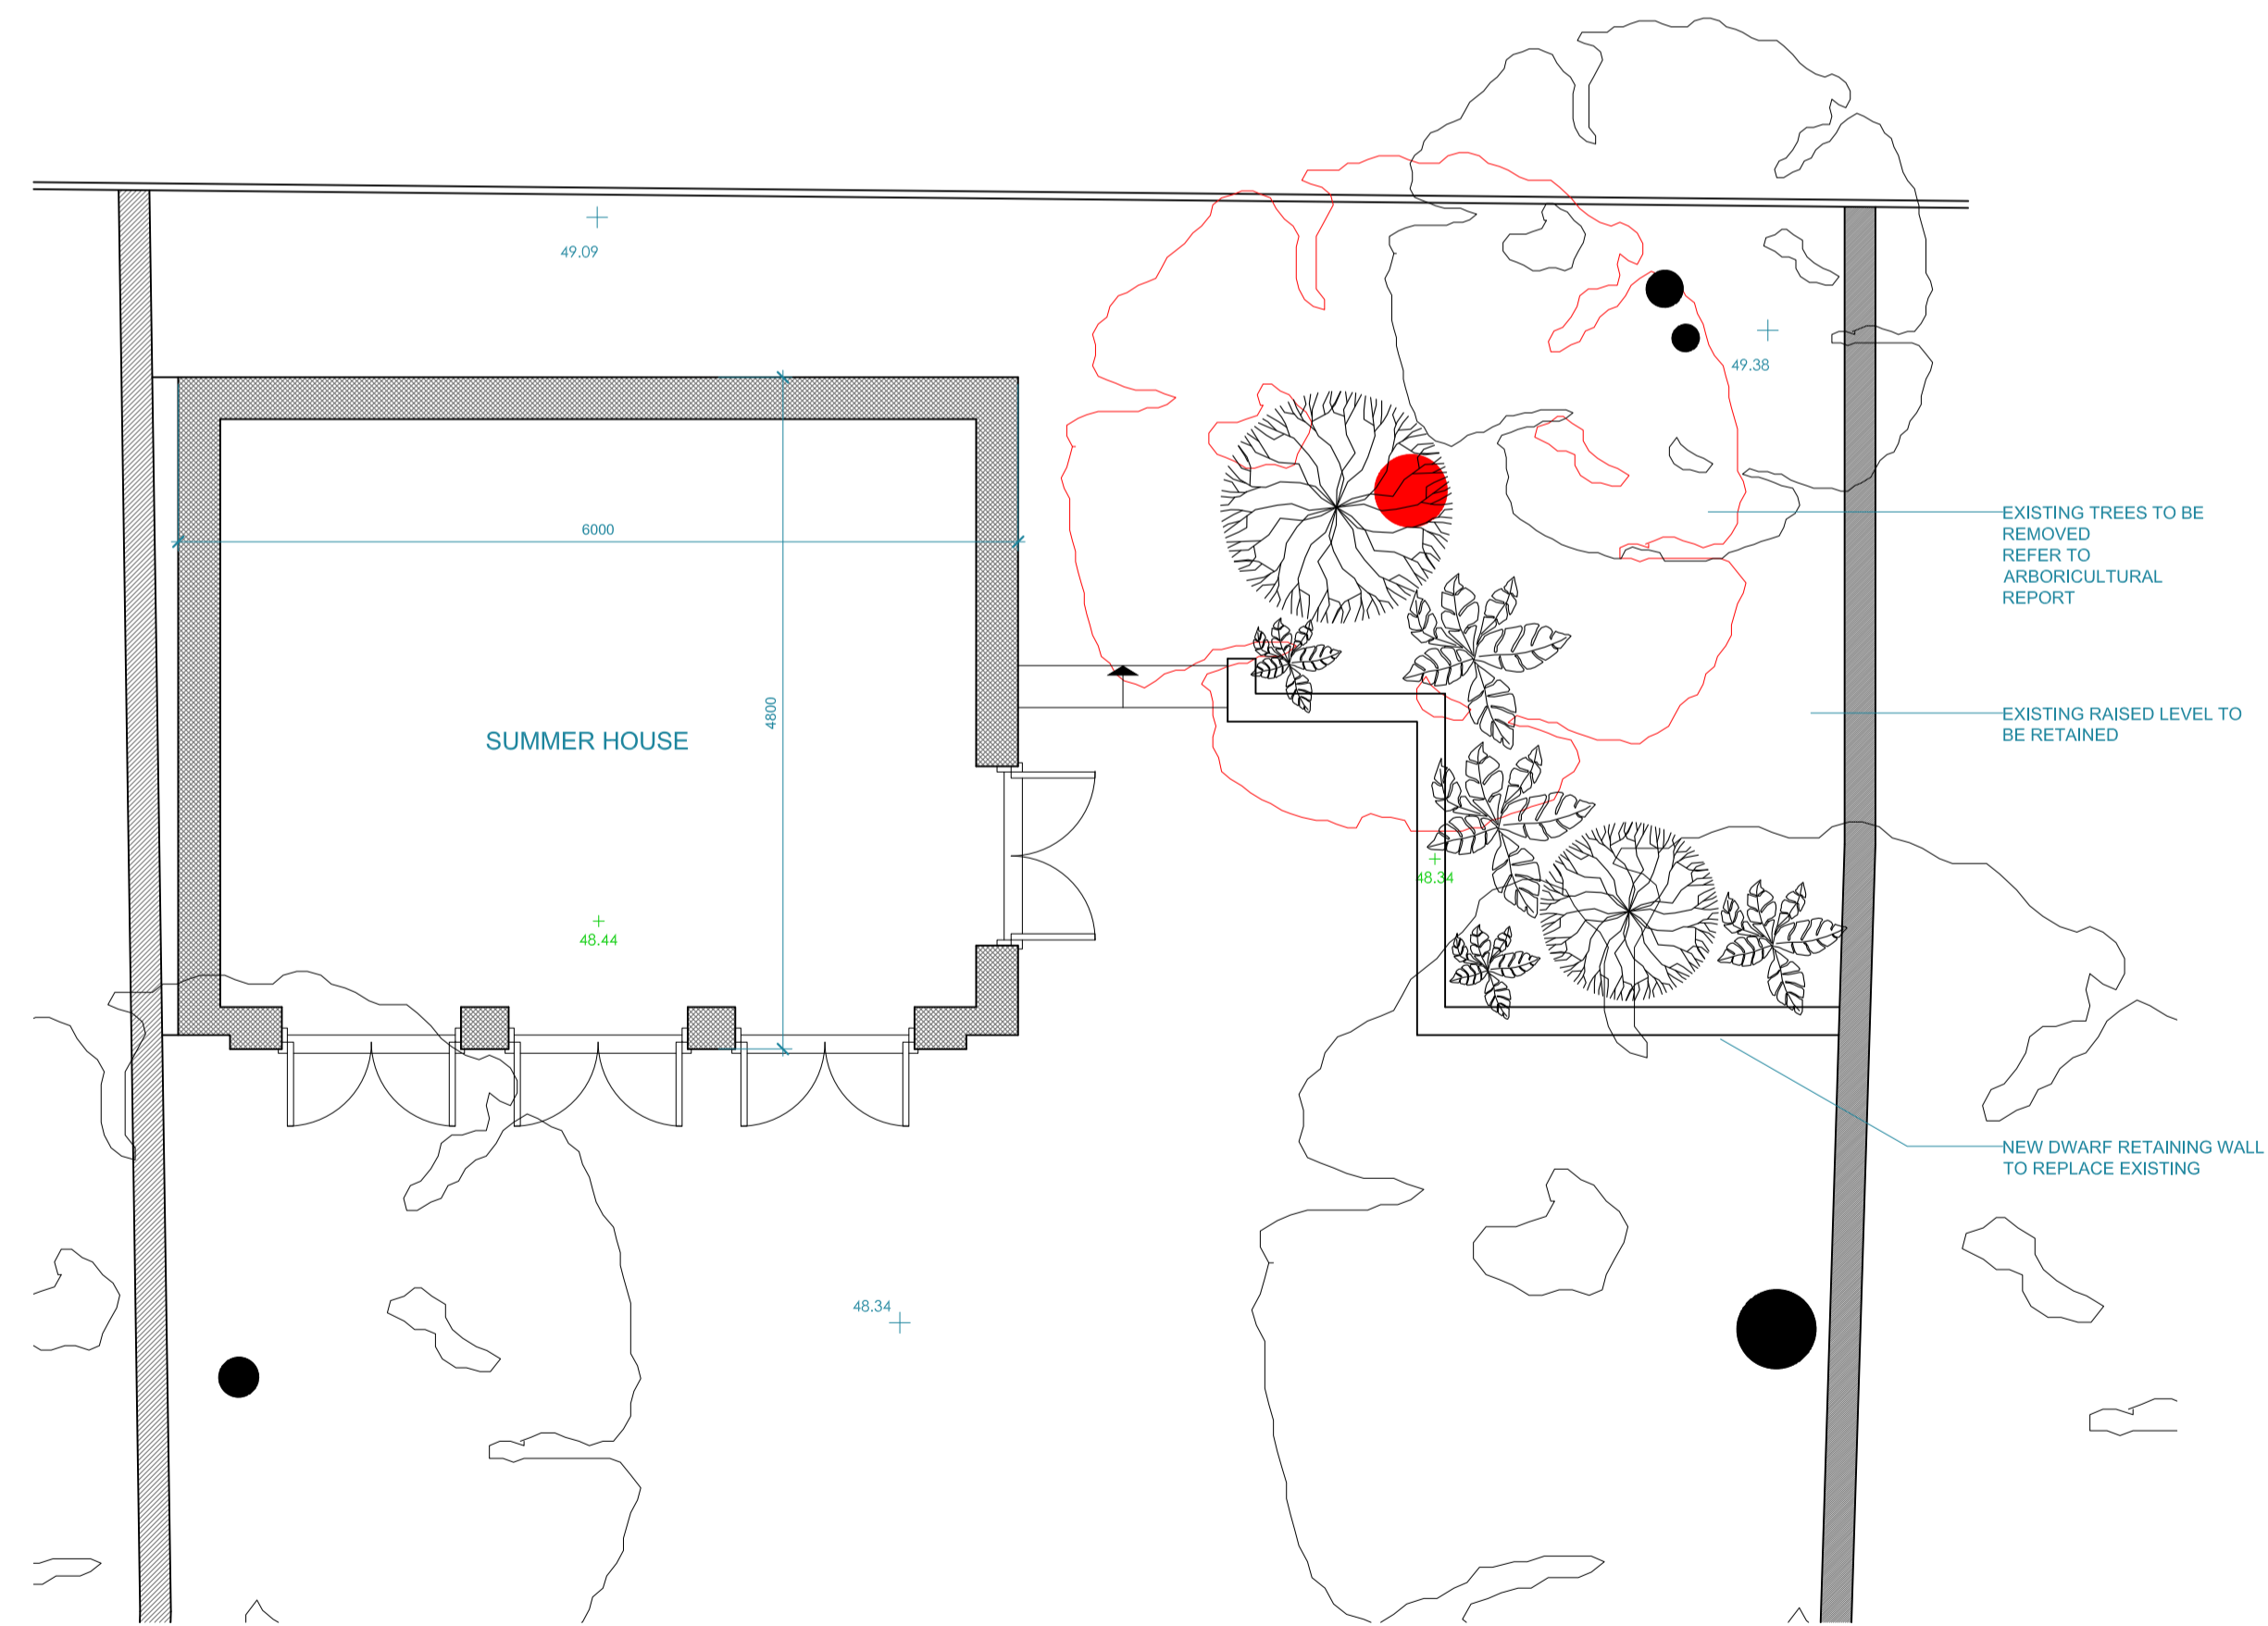


1 Proposed Garden Room Plan  
Scale: 1:100 @ A1 & 1:200 @ A3

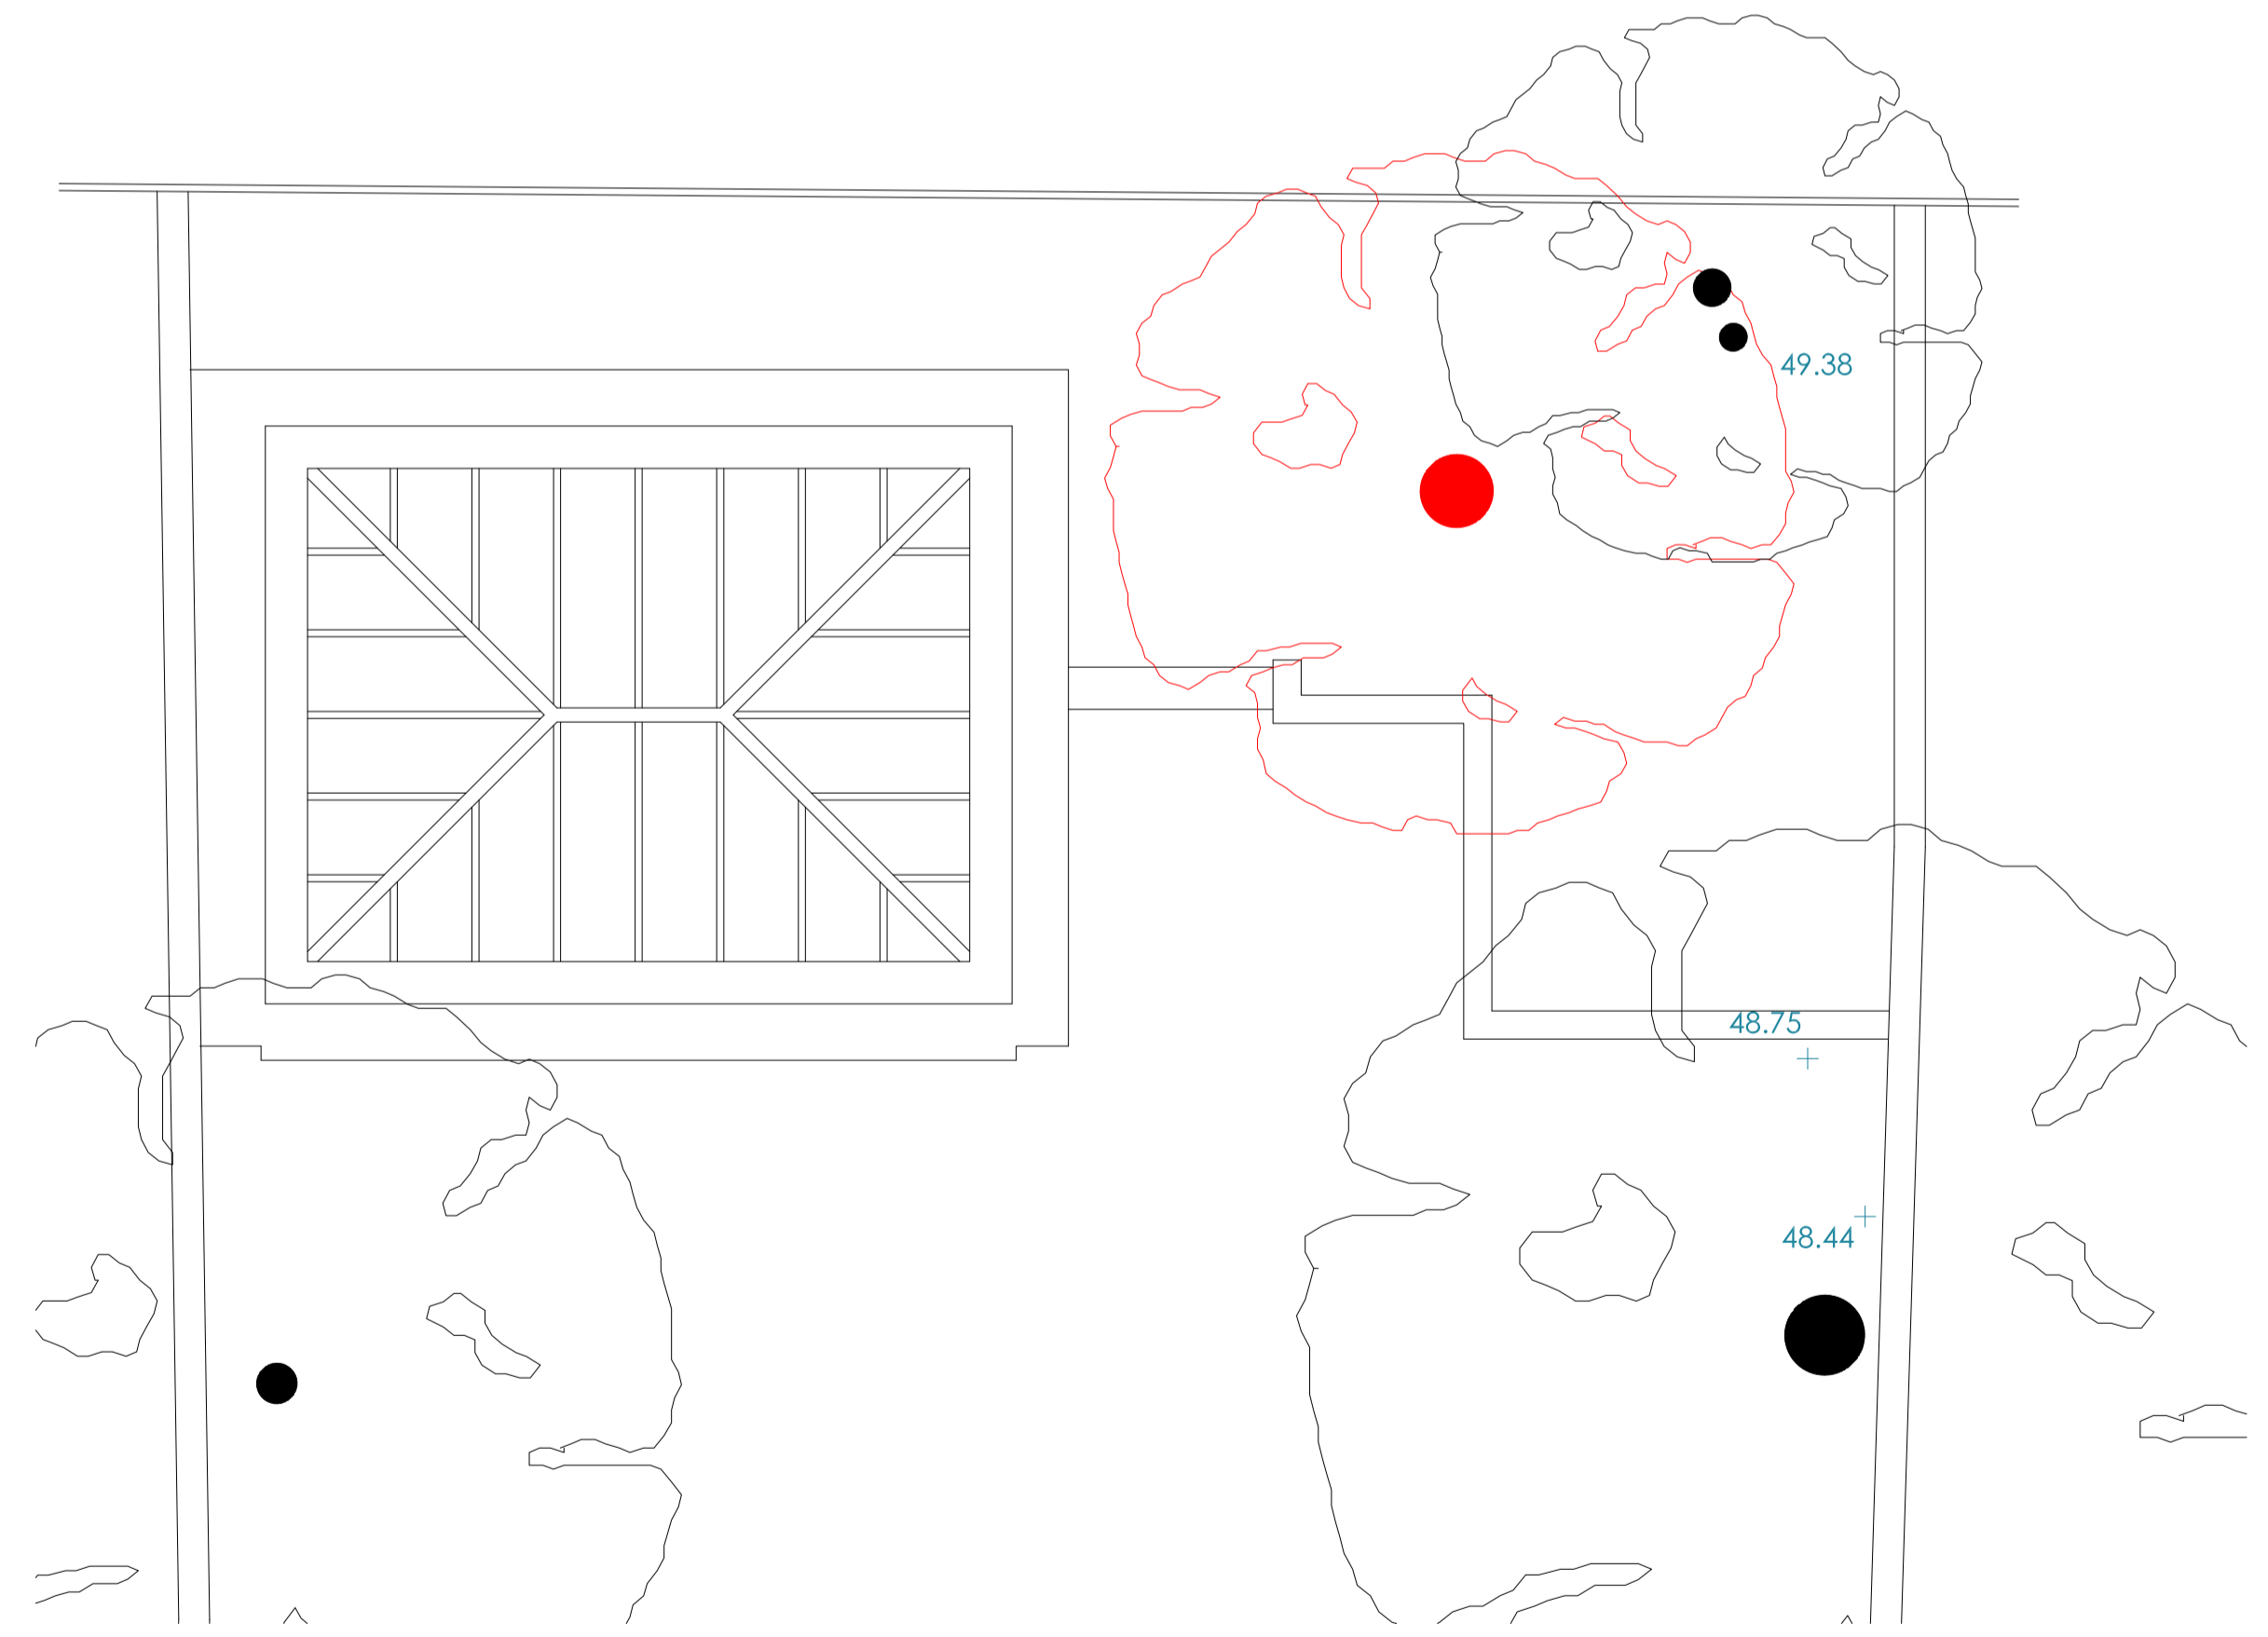

2 Proposed Garden Room Roof Plan  
Scale: 1:100 @ A1 & 1:200 @ A3


Notes:  
Copyright of this drawing and the contents remain with Pennington Phillips Limited.  
Do not scale from the drawings. The contractor is to verify dimensions on site prior to the commencement of work. Any discrepancies are to be reported to the designer. If in doubt - seek clarification.

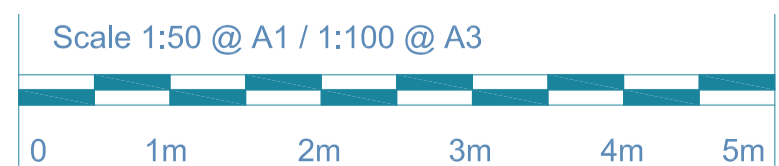


Rev.	Date	Remarks
A	21/09/15	Planning Issue

Client:	—
Project:	47 Queens Grove, NW8 6AE
Drawing:	Proposed Garden Room


Drawing Number:	5862/28
Revision:	A
Date:	31/07/15
Status:	Planning

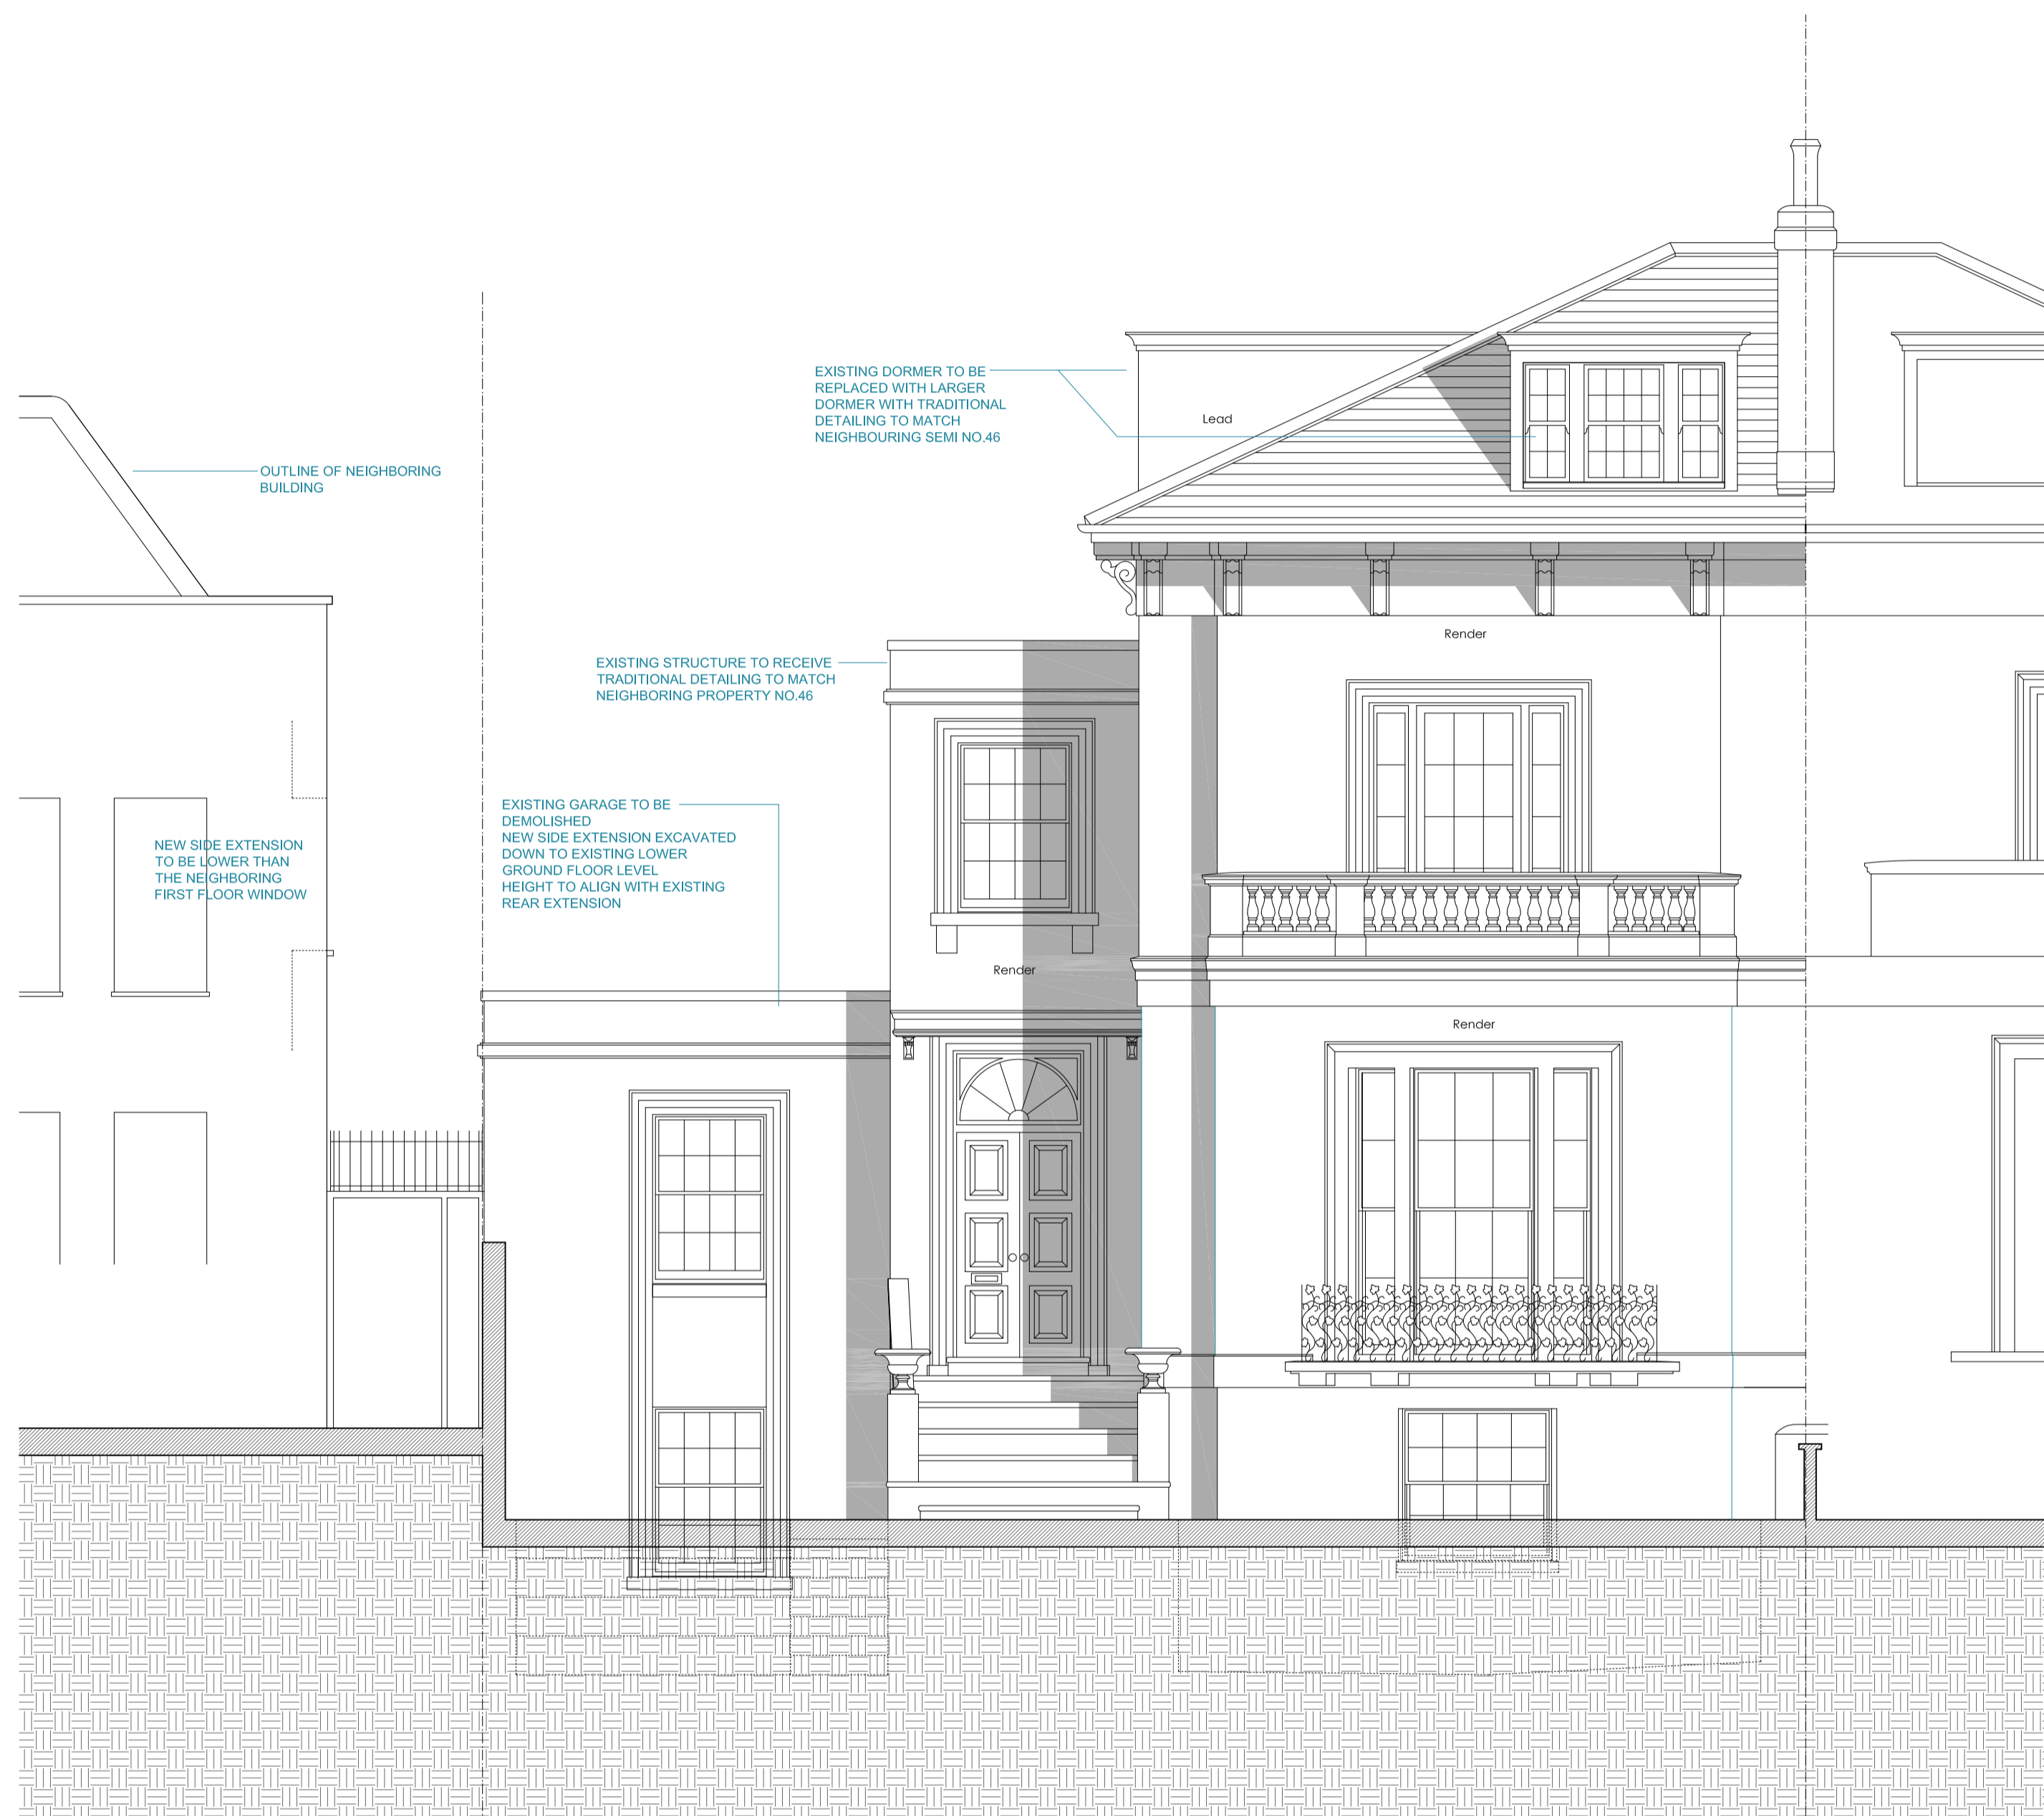


1 Proposed Front (SE) Elevation  
Scale: 1:50 @ A1 & 1:100 @ A3

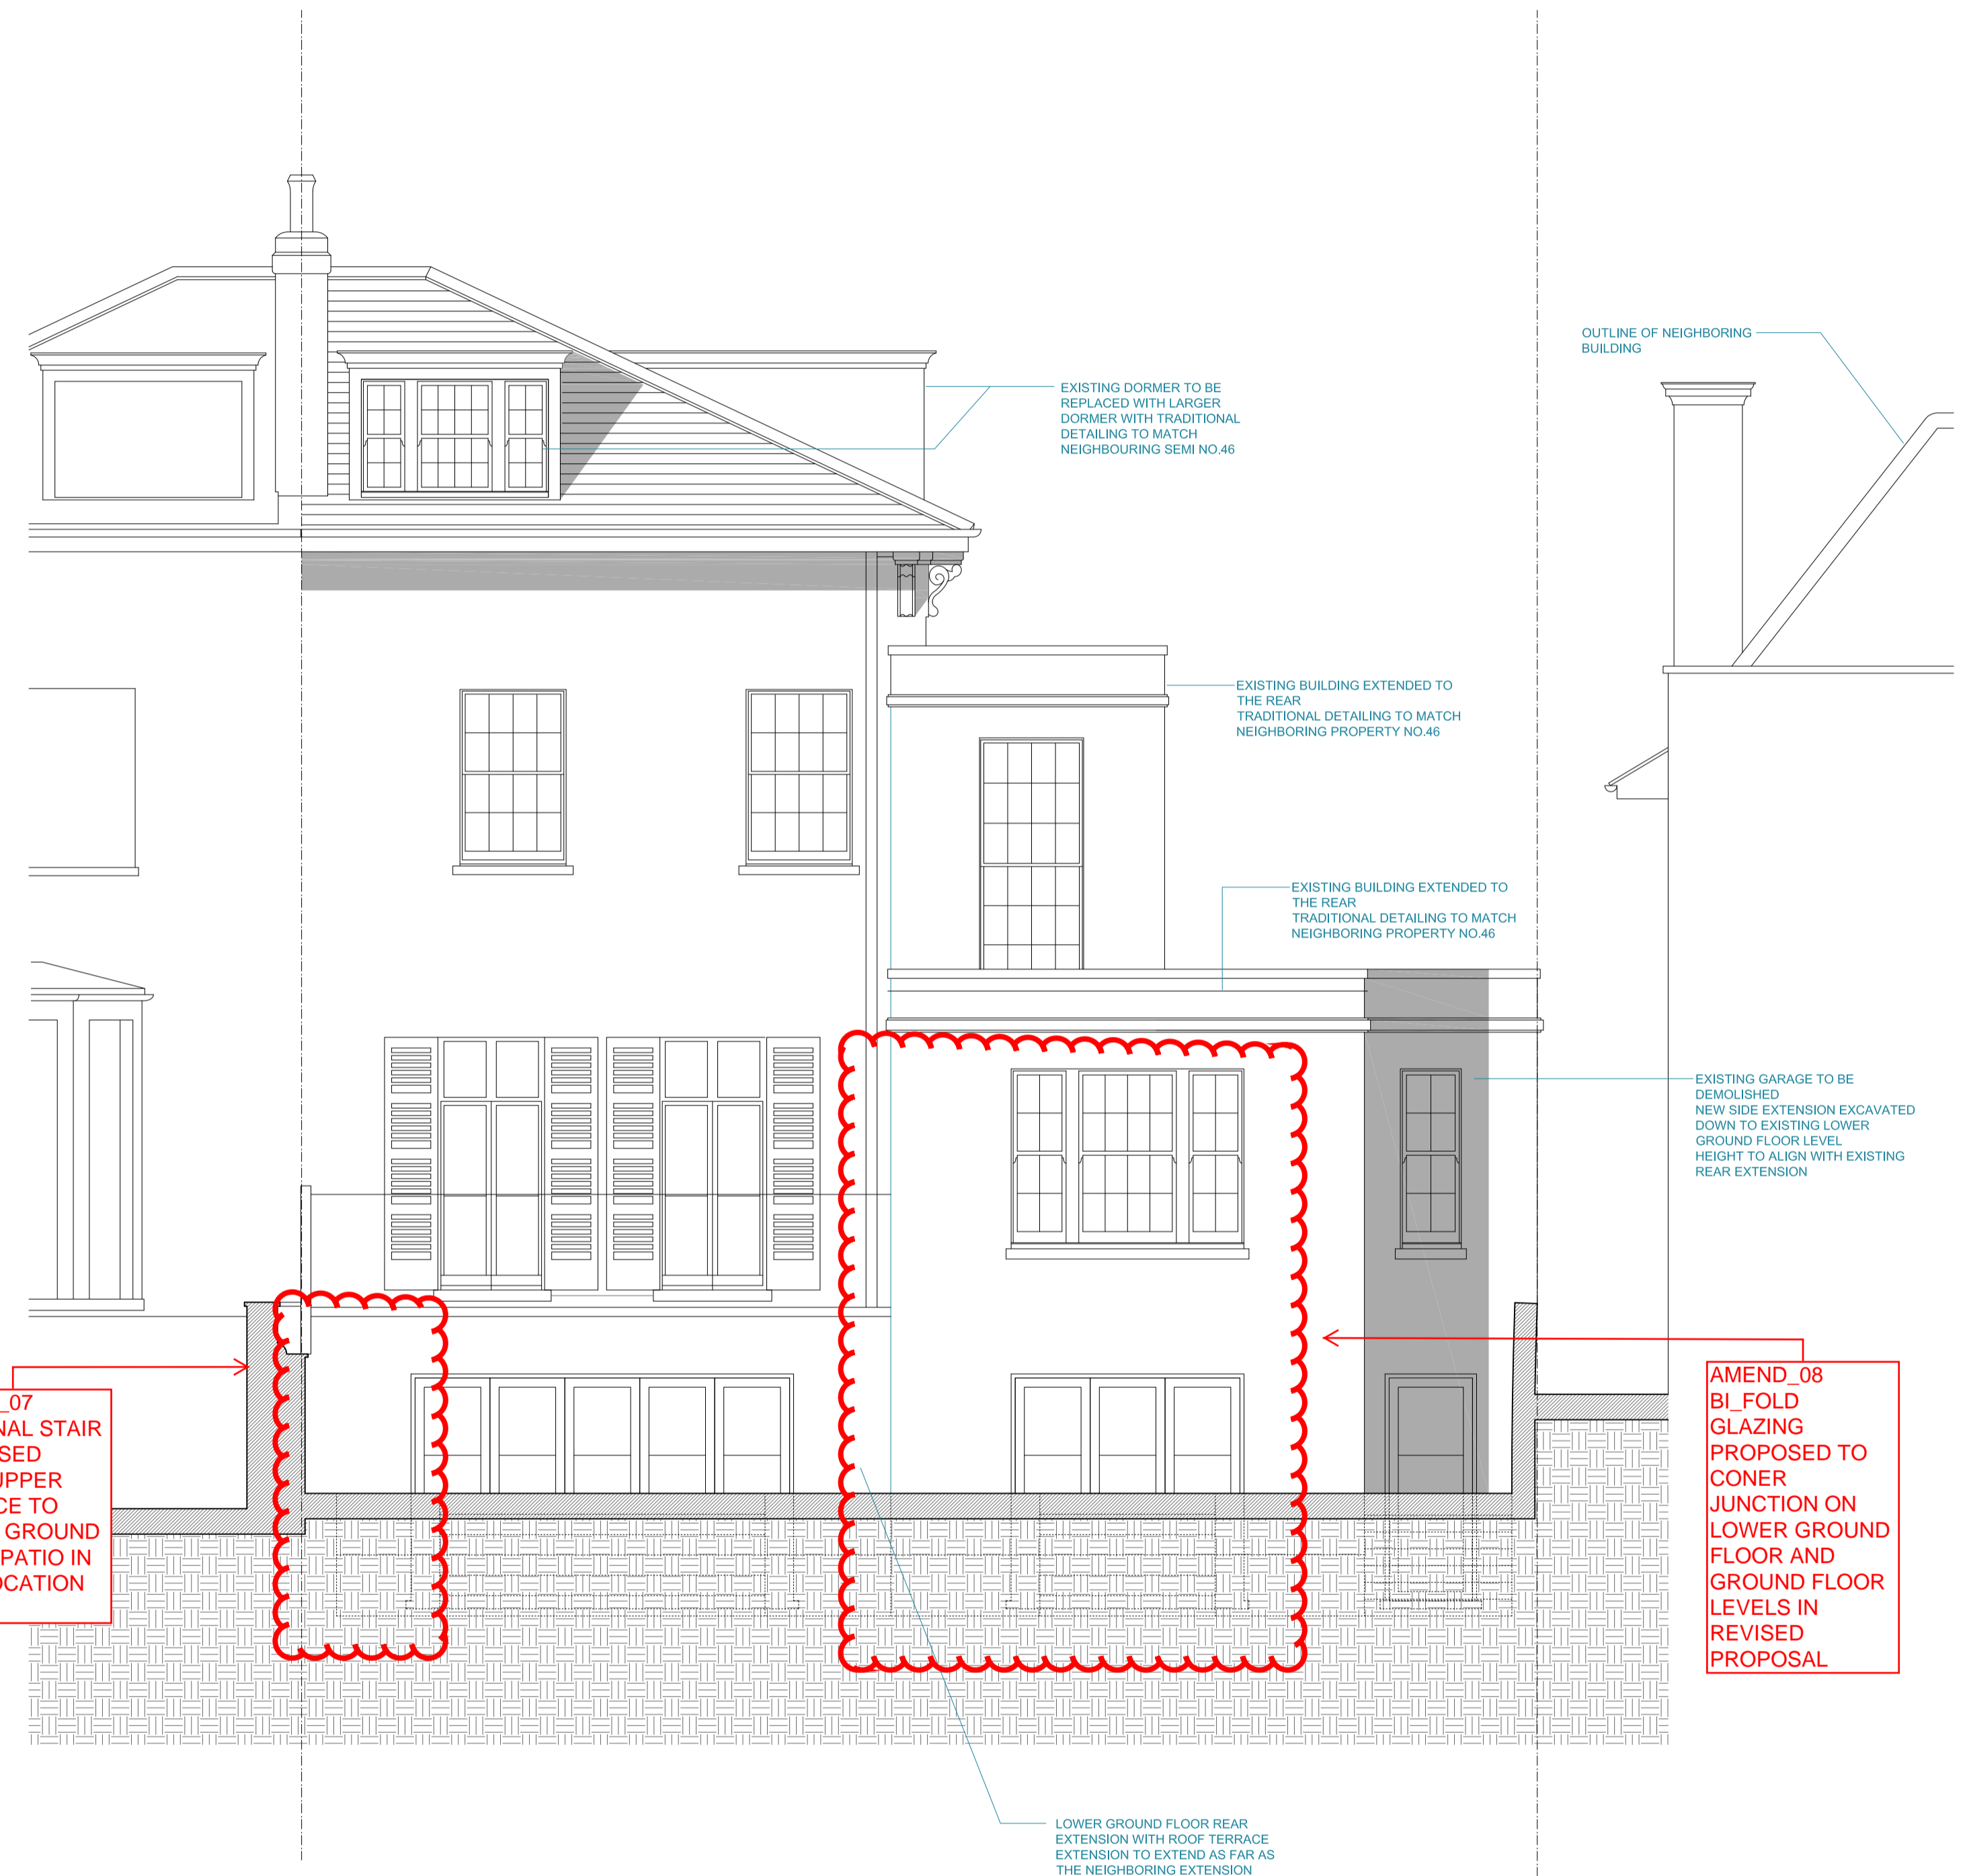


2 Proposed Rear (NW) Elevation  
Scale: 1:50 @ A1 & 1:100 @ A3

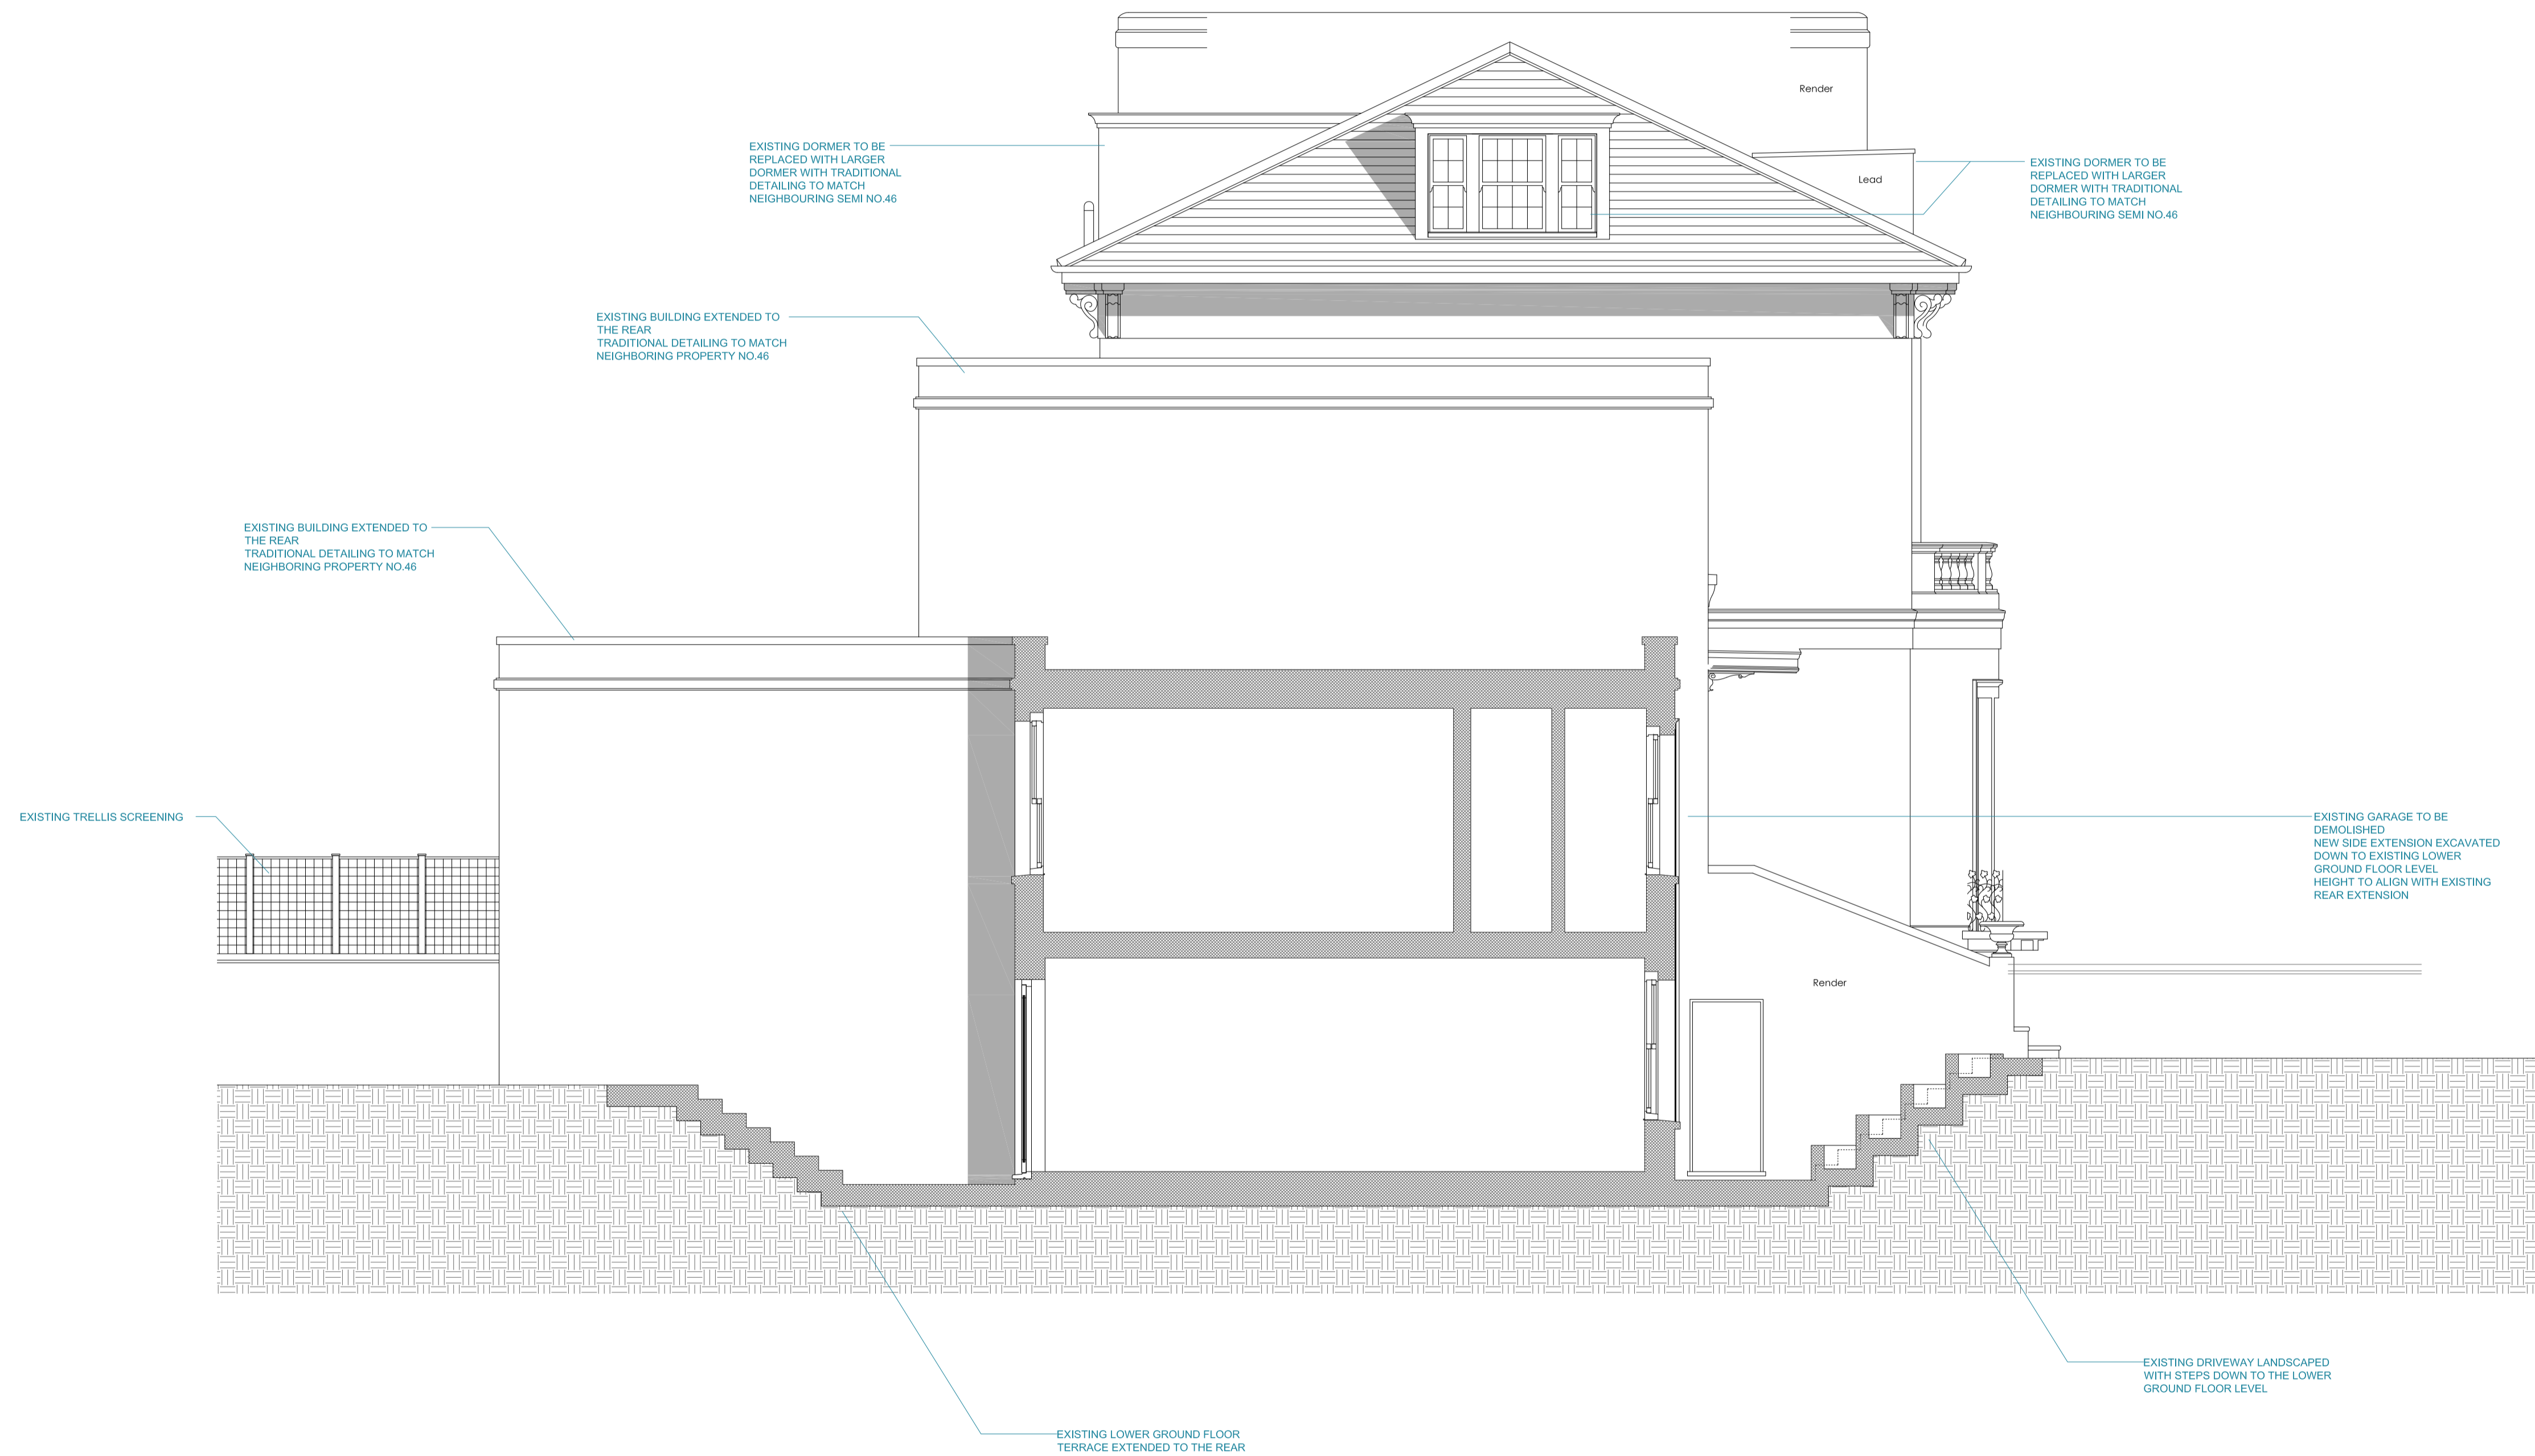


**1 Proposed Flank (SW) Elevation**  
 Scale: 1:50 @ A1 & 1:100 @ A3

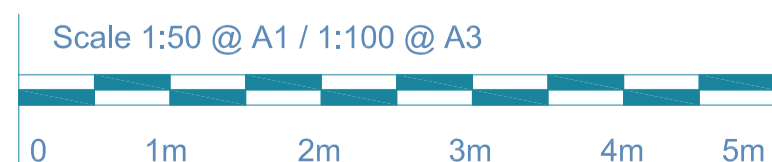

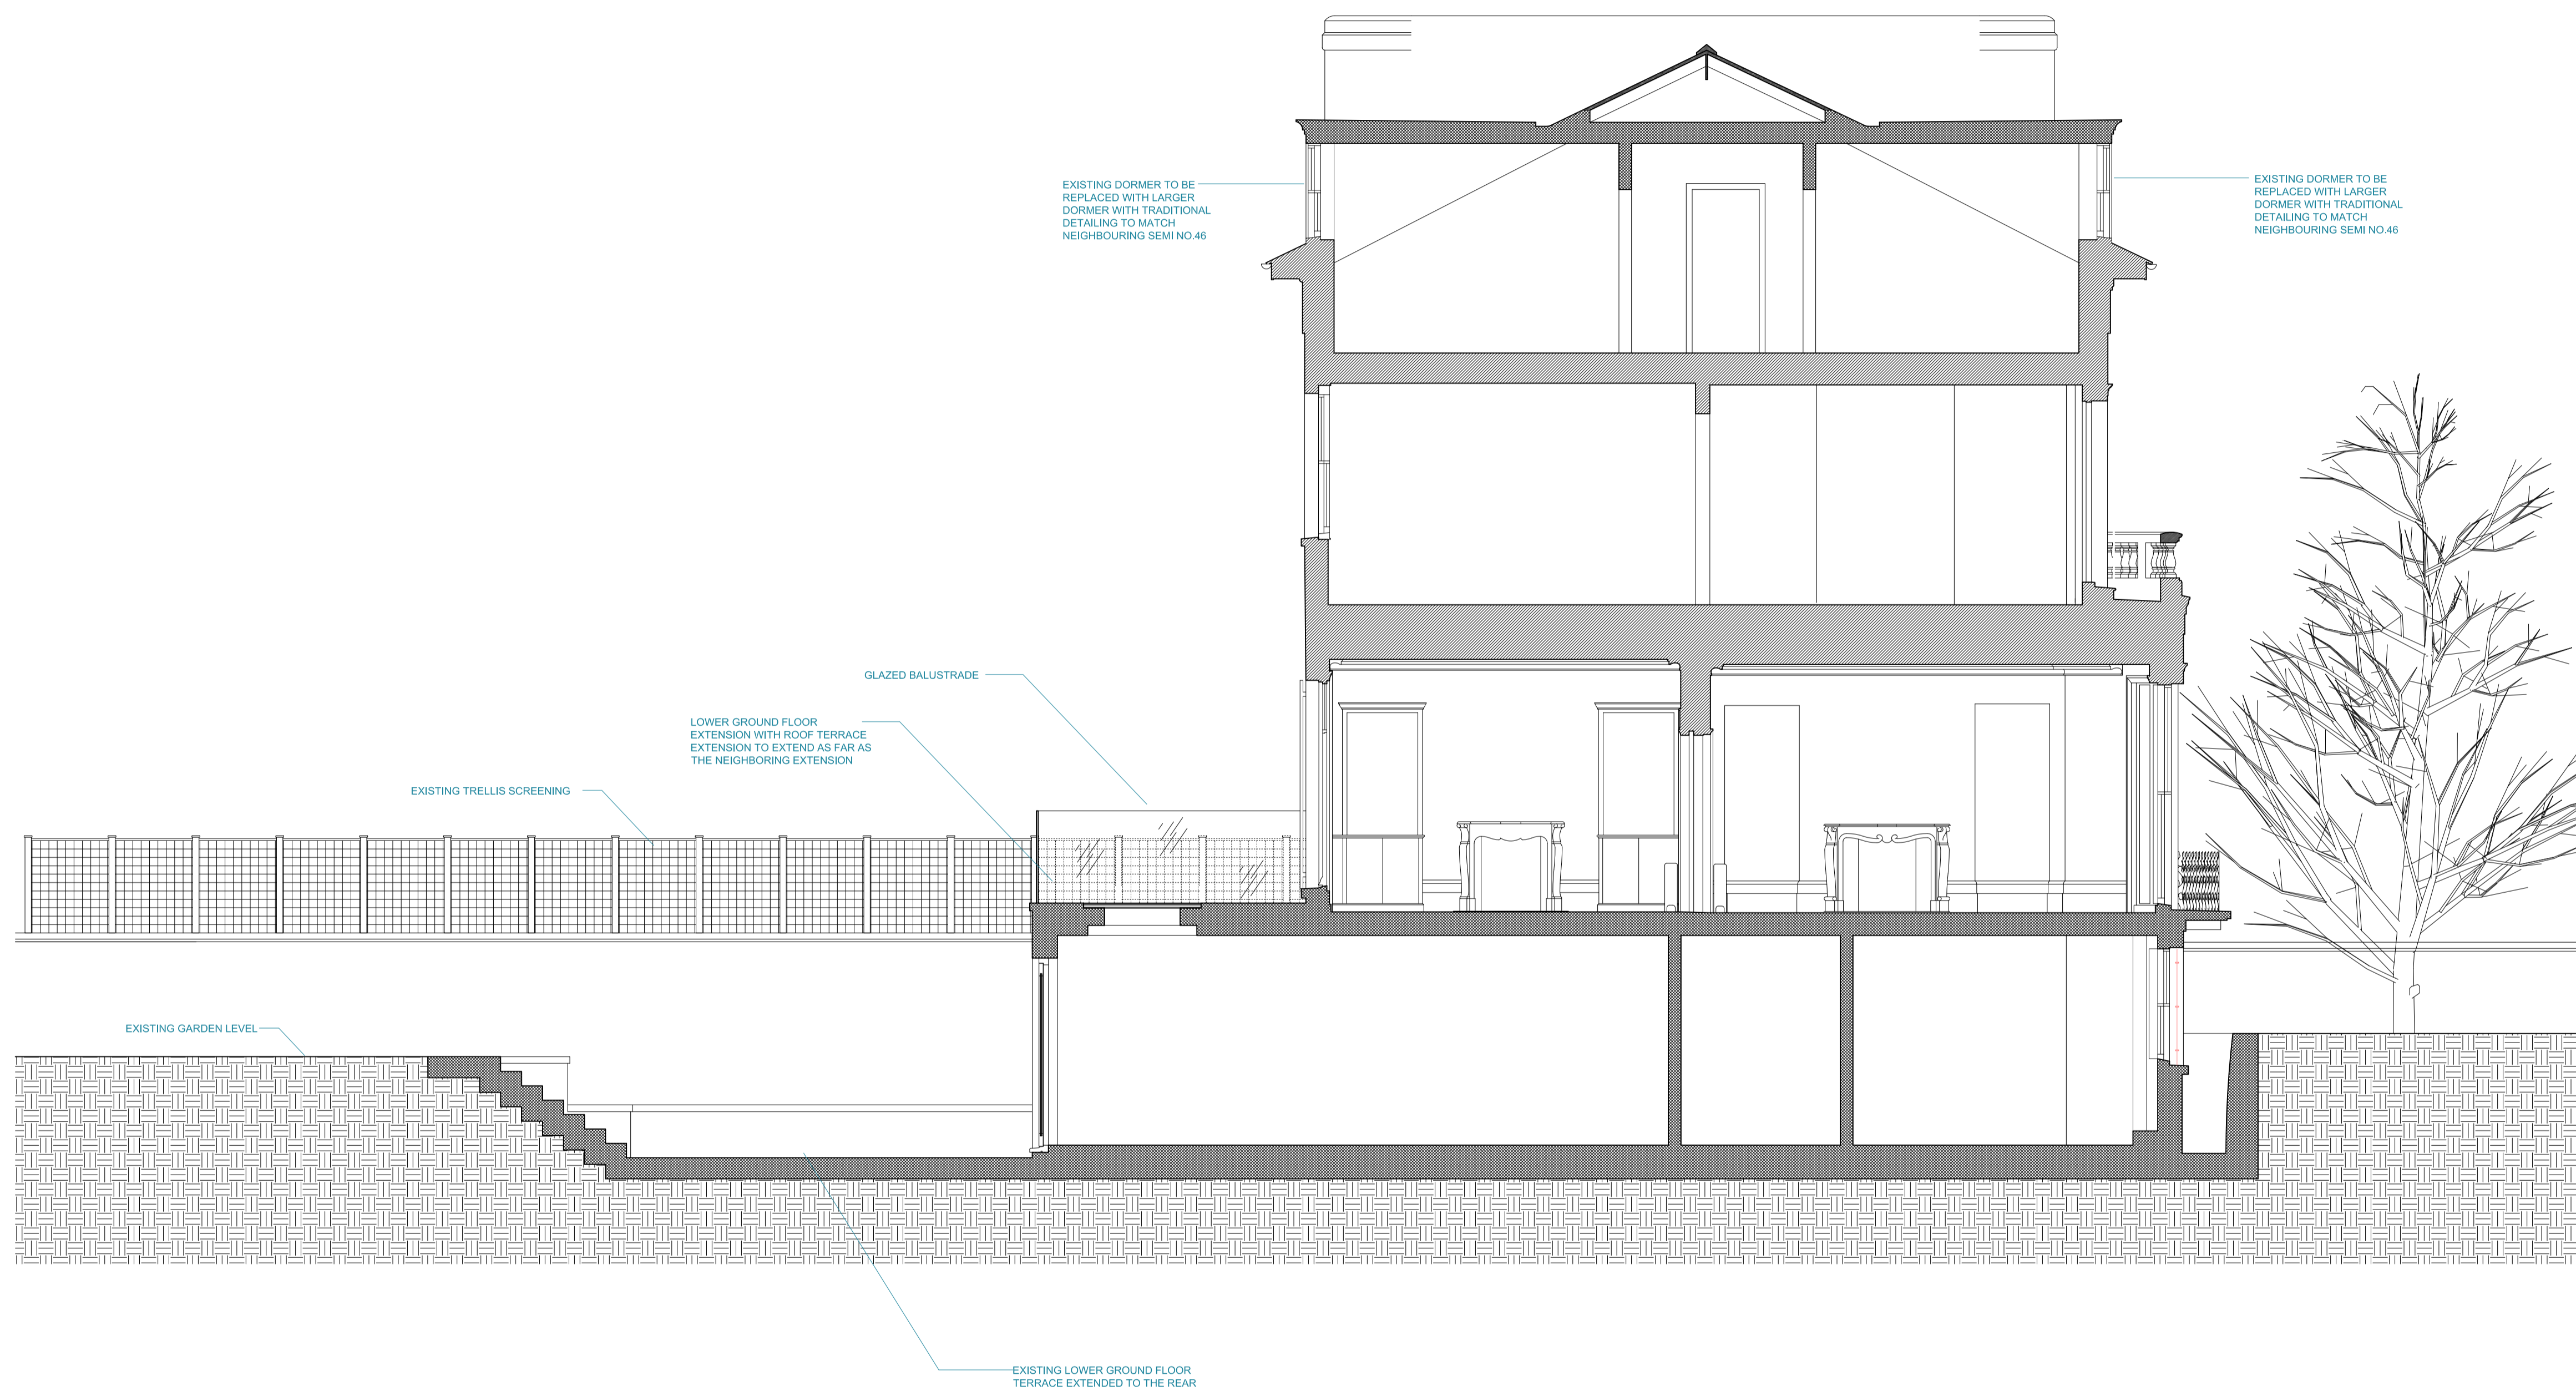


1 Proposed Section A  
 Scale: 1:50 @ A1 & 1:100 @ A3

Notes:  
 Copyright of this drawing and the contents remain with Pennington Phillips Limited.  
 Do not scale from the drawings. The contractor is to verify dimensions on site prior to the commencement of work. Any discrepancies are to be reported to the designer. If in doubt - seek clarification.

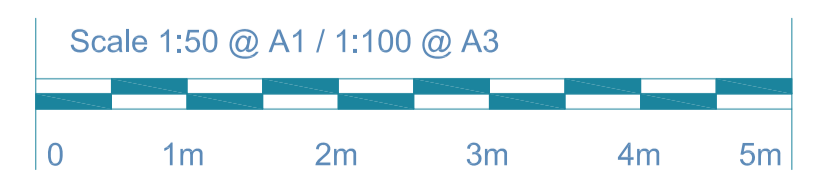


Rev.	Date	Remarks
A	21/09/15	Planning Issue

Client:	5862/35
Project:	Revision: A
47 Queens Grove, NW8 6AE	Date: 31/07/15
Drawing:	Status: Planning
Proposed Section A	

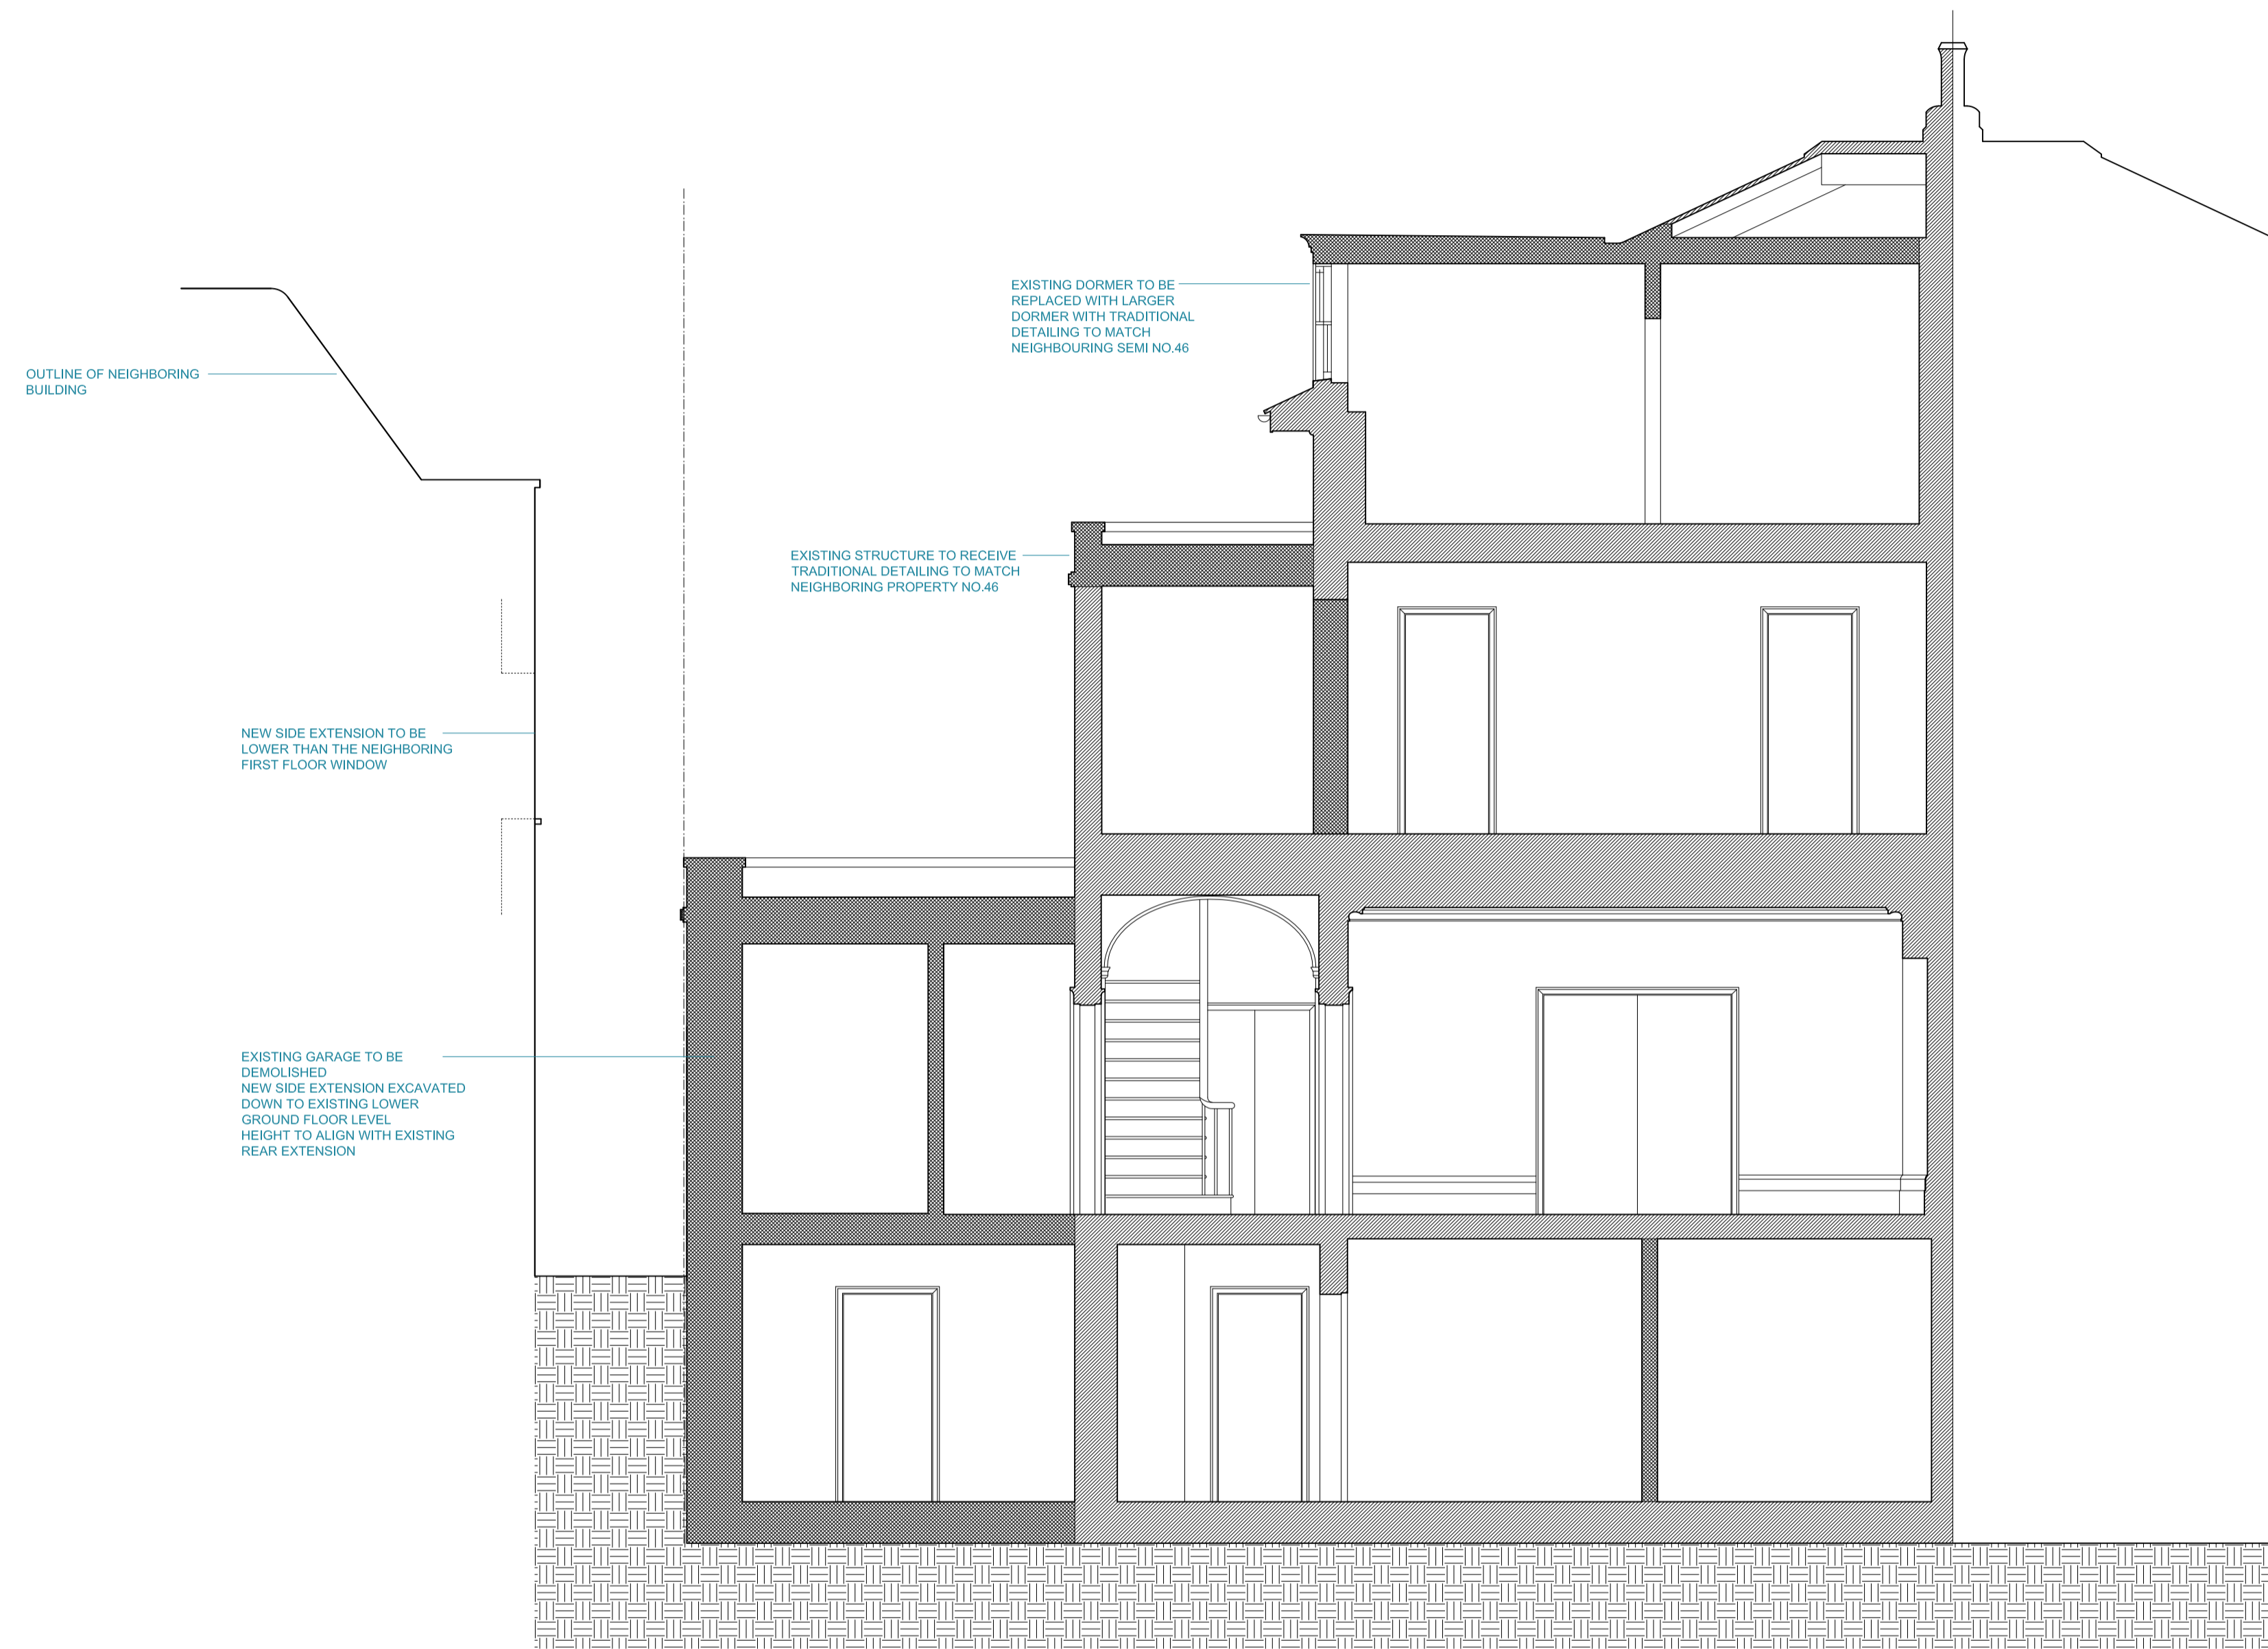

1 Proposed Section B  
 Scale: 1:50 @ A1 / 1:100 @ A3

Notes:  
 Copyright of this drawing and the contents remain with Pennington Phillips Limited.  
 Do not scale from the drawings. The contractor is to verify dimensions on site prior to the commencement of work. Any discrepancies are to be reported to the designer. If in doubt - seek clarification.

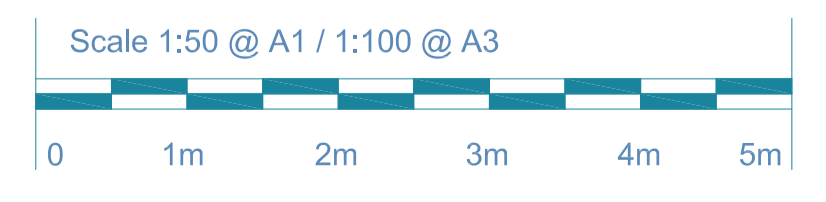

Rev.	Date	Remarks
A	21/09/15	Planning Issue

Client:	5862/36
Project:	Revision: A
47 Queens Grove, NW8 6AE	Date: 31/07/15
Drawing: Proposed Section B	Status: Planning