


ground floor plan as proposed

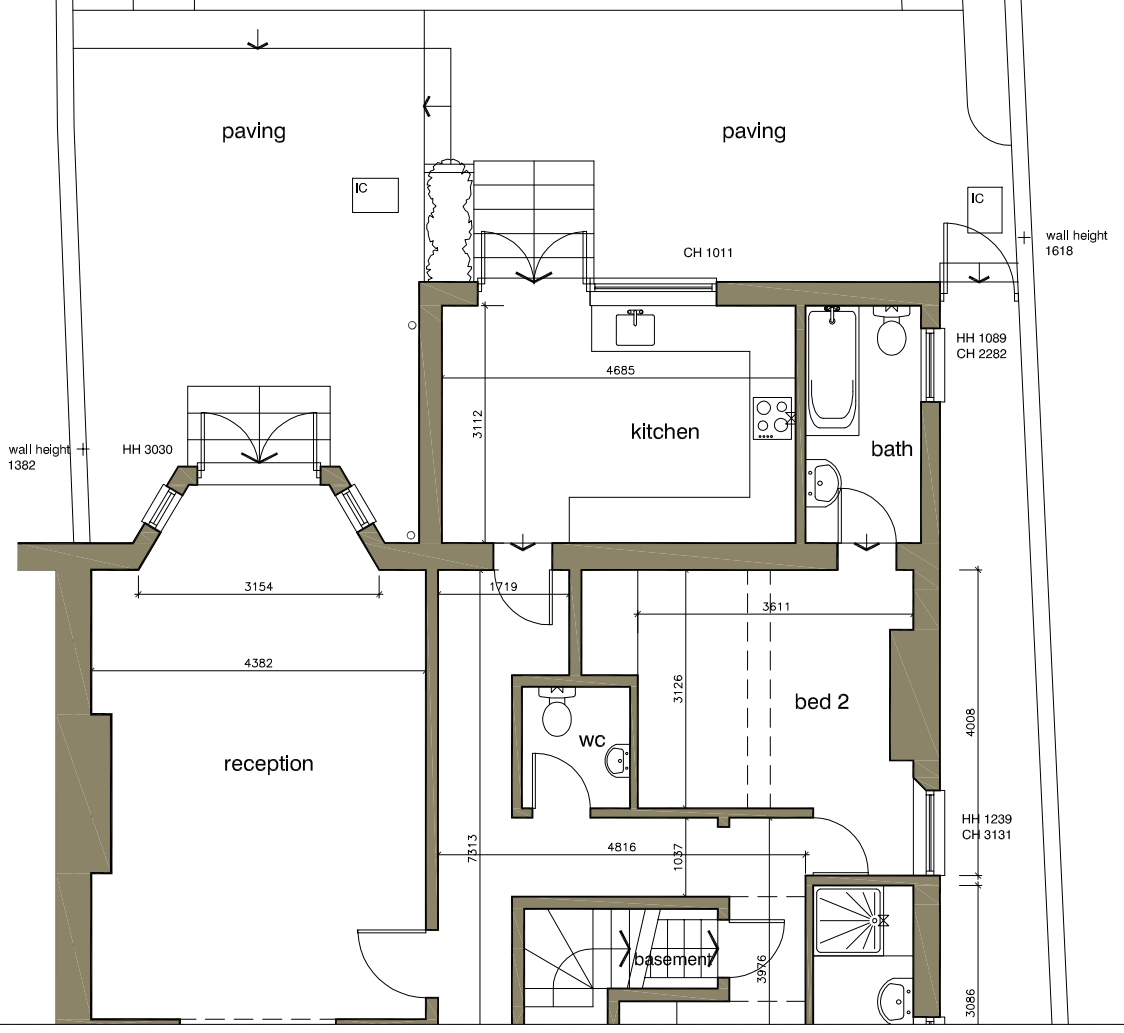

DVM
ARCHITECTS

4a Murray Street . London . NW1 9RE
Telephone 0207 485 2121 . Facsimile 0207 267 2527
e-mail: studio@dvmarch.com

Client
Christopher Ronus

Project
Flat 1 50 Compayne Gdns
London NW6 3RY

Title
Ground Floor Plan
as proposed

Scale 1:50	Date 08.12.17	Job No. 1897
Drawing No. 1897-GR13	Rev. B	

All dimensions are to be checked on site.
© This drawing is copyright and remains the property of David & Victoria Mercer
at all times and may not be reproduced in part or whole without written consent.