



01 LOCATION PLAN  
SCALE 1:1250

REV.	DATE	DESCRIPTION	REV.	DATE	DESCRIPTION
-	24.12.17	Issued for Planning			

NOTES:  
 1. THIS PLAN IS FOR INFORMATION ONLY.  
 2. THE APPLICANT IS RESPONSIBLE FOR OBTAINING ALL NECESSARY CONSENTS.  
 3. THE APPLICANT IS RESPONSIBLE FOR OBTAINING ALL NECESSARY CONSENTS.  
 4. THE APPLICANT IS RESPONSIBLE FOR OBTAINING ALL NECESSARY CONSENTS.


KEYS:  
 ■ DEVELOPMENT BOUNDARY  
 ■ EXTENT OF AREA OWNED BY APPLICANT



**MATA**  
 ARCHITECTS  
 e: dan@mata-architects.co.uk  
 t: 07870572201

JOB NO: 17-018  
 SCALE: VARIOUS  
 STATUS: PLANNING

DRAWING NAME: LOCATION PLAN  
 PROJECT NAME: BELSIZE PARK MEWS  
 DRAWING NO: P001/-

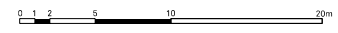

10 SITE PLAN  
SCALE 1:500

REV.	DATE	DESCRIPTION	REV.	DATE	DESCRIPTION
-	04.12.17	Issued for Planning			

NOTES:  
 1. ALL DIMENSIONS ARE TO FACE UNLESS OTHERWISE STATED.  
 2. THE DEVELOPER SHALL BE RESPONSIBLE FOR OBTAINING ALL NECESSARY CONSENTS FROM THE LOCAL AUTHORITY.  
 3. THE DEVELOPER SHALL BE RESPONSIBLE FOR OBTAINING ALL NECESSARY CONSENTS FROM THE LOCAL AUTHORITY.  
 4. THE DEVELOPER SHALL BE RESPONSIBLE FOR OBTAINING ALL NECESSARY CONSENTS FROM THE LOCAL AUTHORITY.


KEY:  
 - DEVELOPMENT BOUNDARY  
 - EXTENT OF AREA OWNED BY APPLICANT



**MATA**  
 ARCHITECTS  
 e: dan@mata-architects.co.uk  
 t: 07870572201

JOB NO: 17-018  
 SCALE: VARIOUS  
 STATUS: PLANNING

DRAWING NAME: SITE PLAN  
 PROJECT NAME: BELSIZE PARK MEWS  
 DRAWING NO: P002/-

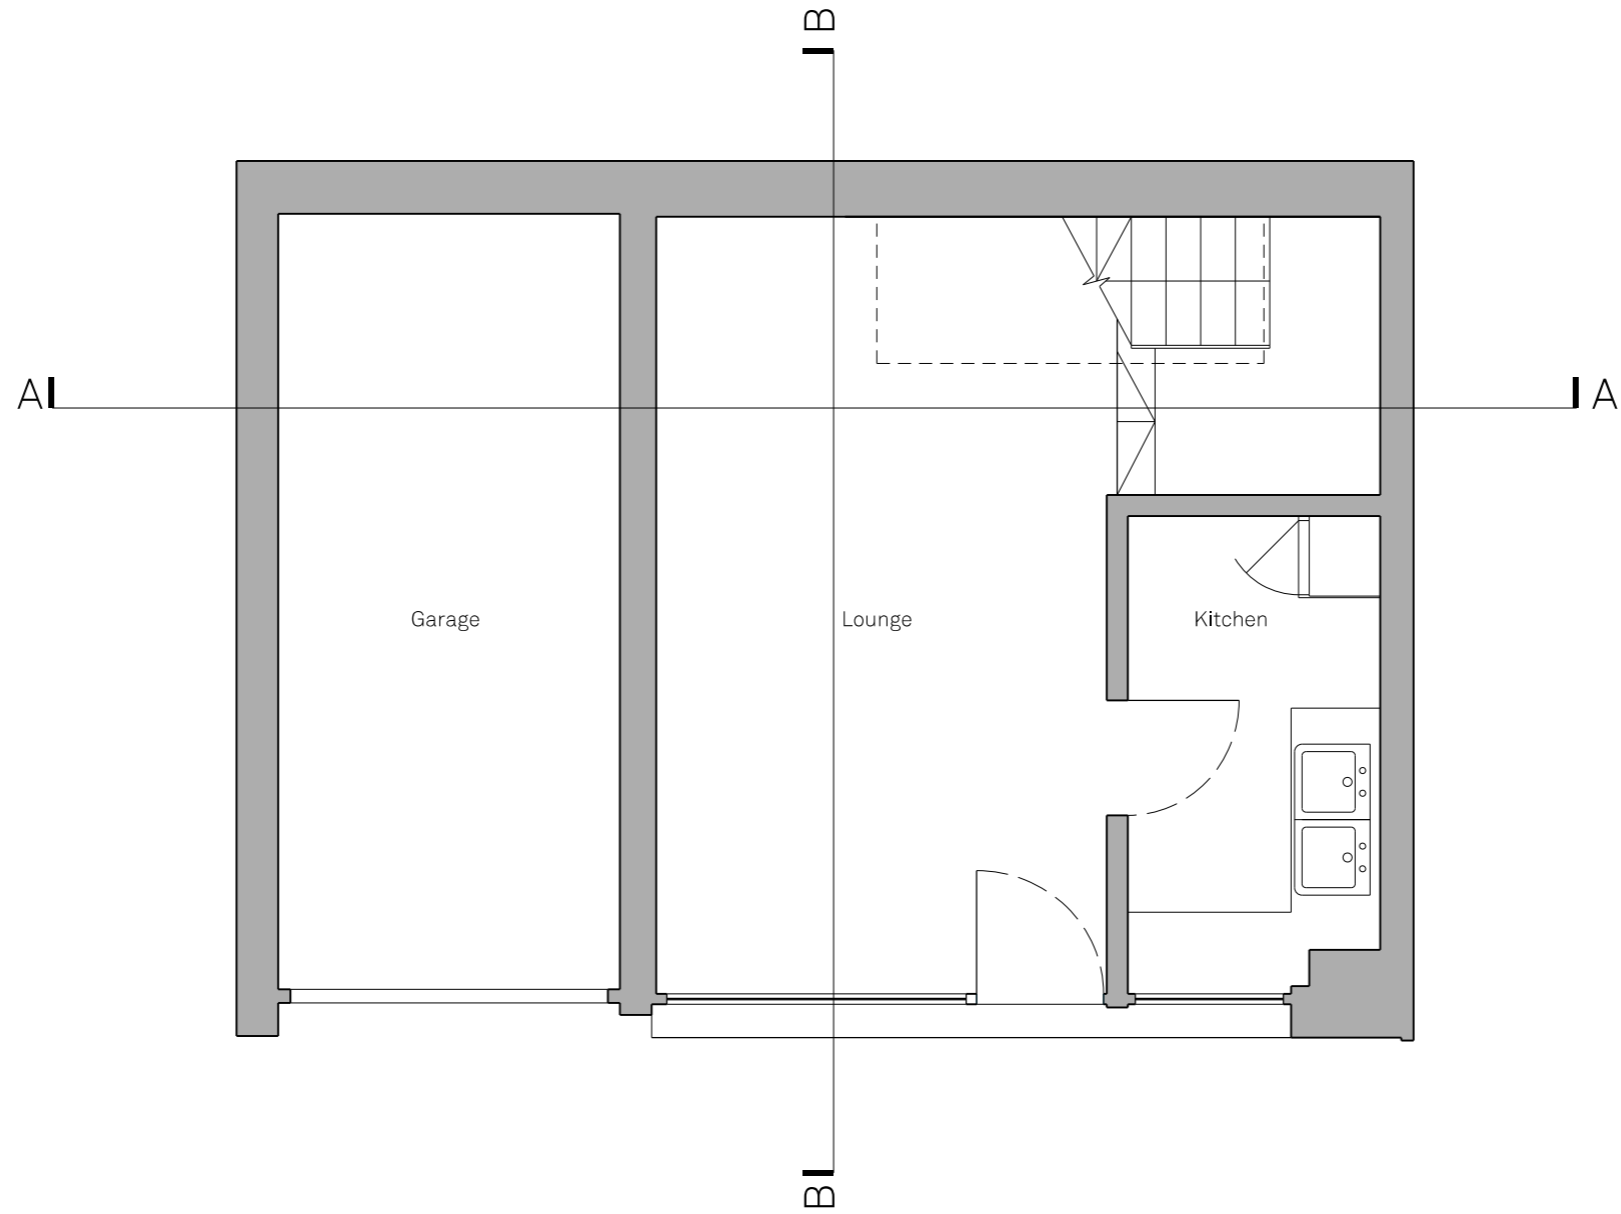

01 PLAN - EXISTING GROUND FLOOR  
SCALE 1:50

REV.	DATE	DESCRIPTION	REV.	DATE	DESCRIPTION
-	04.12.2017	Issued for Planning			

**NOTES:**  
 1. ALL DIMENSIONS IN MM  
 2. THIS DRAWING TO BE READ IN CONJUNCTION WITH ALL RELEVANT CONTRACT DOCUMENTS  
 3. THIS DRAWING TO BE READ IN CONJUNCTION WITH ALL ENGINEER'S DRAWINGS  
 4. DO NOT SCALE FROM THIS DRAWING  
 5. REPORT ANY ERRORS, CONTRADICTIONS, AND OMISSIONS TO THE ARCHITECT AS SOON AS POSSIBLE

**KEY:**




**MATA**  
 ARCHITECTS  
 e: dan@mata-architects.co.uk  
 t: 020 37948128

JOB NO: 17-018  
 SCALE: 1:50 @A3  
 STATUS: PLANNING

DRAWING NAME: EXISTING GROUND FLOOR PLAN

PROJECT NAME: BELSIZE PARK MEWS

DRAWING NO: **P100/-**

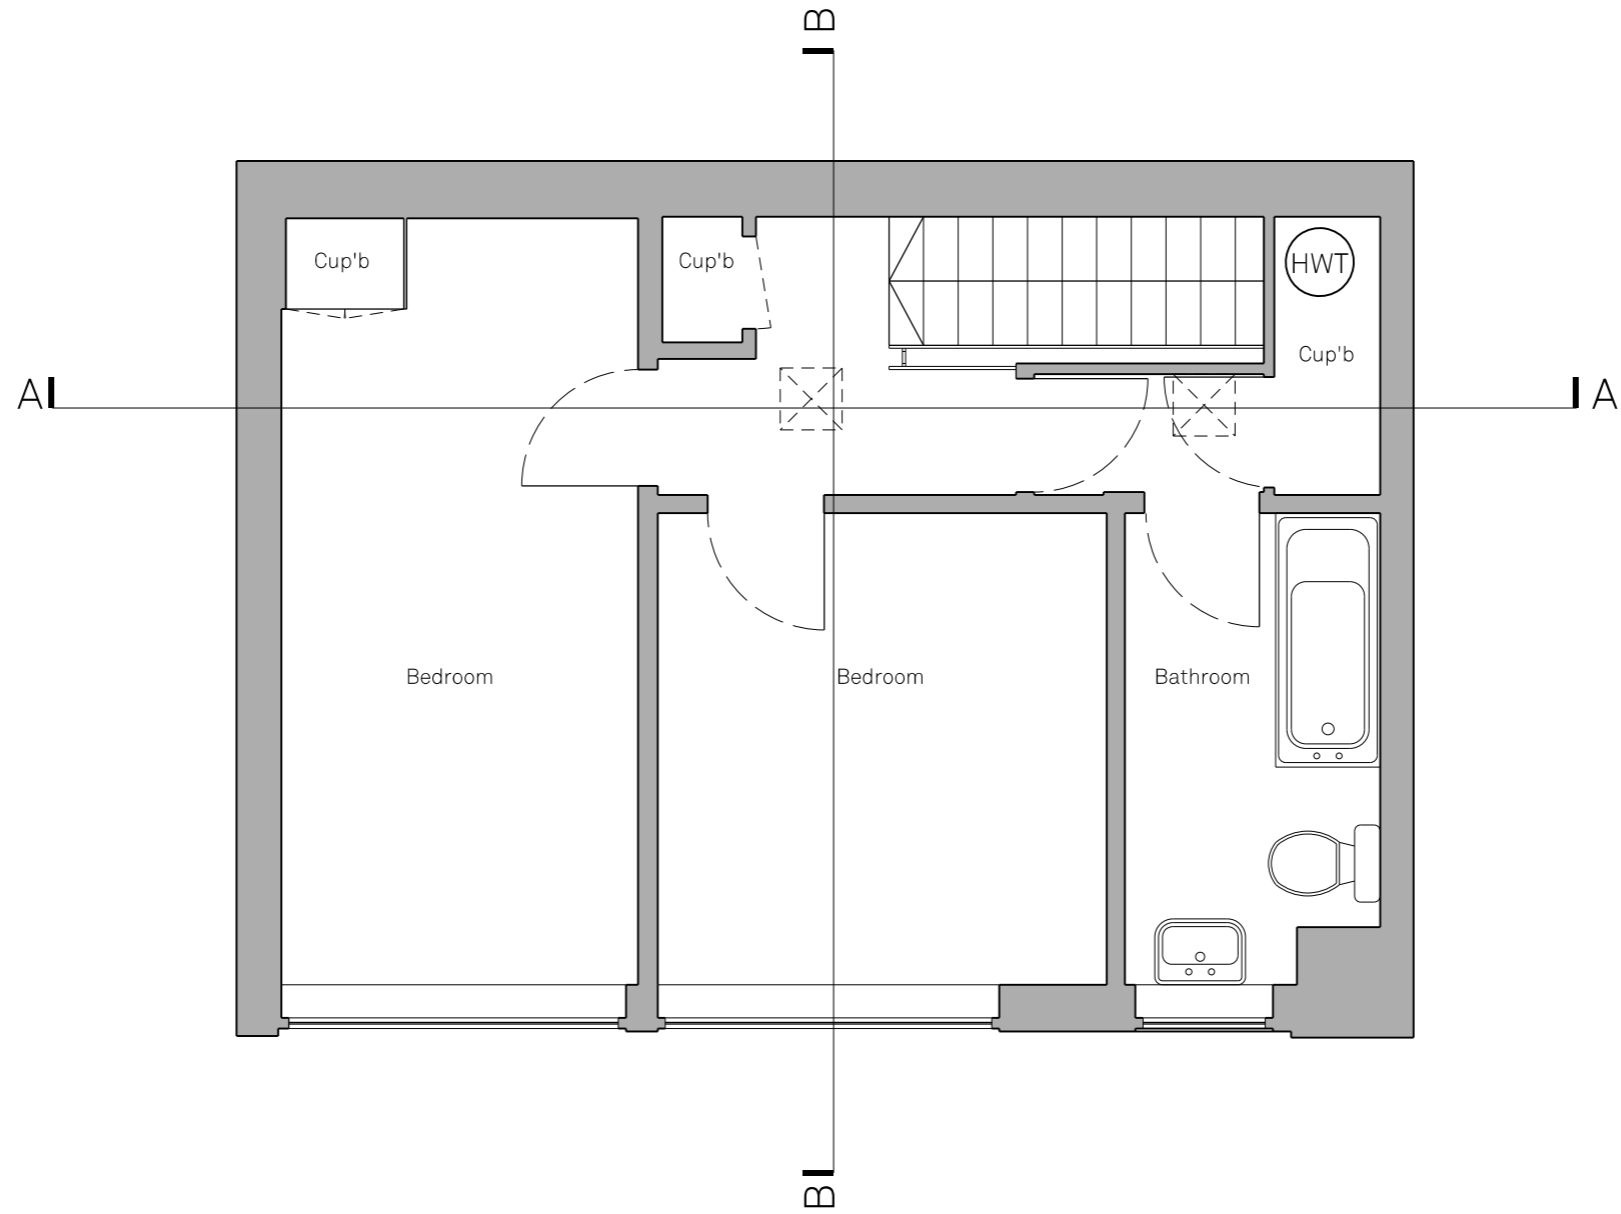

01 PLAN - EXISTING FIRST FLOOR  
SCALE 1:50

REV.	DATE	DESCRIPTION	REV.	DATE	DESCRIPTION
-	04.12.2017	Issued for Planning			

**NOTES:**  
 1. ALL DIMENSIONS IN MM  
 2. THIS DRAWING TO BE READ IN CONJUNCTION WITH ALL RELEVANT CONTRACT DOCUMENTS  
 3. THIS DRAWING TO BE READ IN CONJUNCTION WITH ALL ENGINEER'S DRAWINGS  
 4. DO NOT SCALE FROM THIS DRAWING  
 5. REPORT ANY ERRORS, CONTRADICTIONS, AND OMISSIONS TO THE ARCHITECT AS SOON AS POSSIBLE

**KEY:**




**MATA**  
 ARCHITECTS  
 e: dan@mata-architects.co.uk  
 t: 020 37948128

JOB NO: 17-018  
 SCALE: 1:50 @A3  
 STATUS: PLANNING

DRAWING NAME: EXISTING FIRST FLOOR PLAN

PROJECT NAME: BELSIZE PARK MEWS

DRAWING NO: **P101/-**

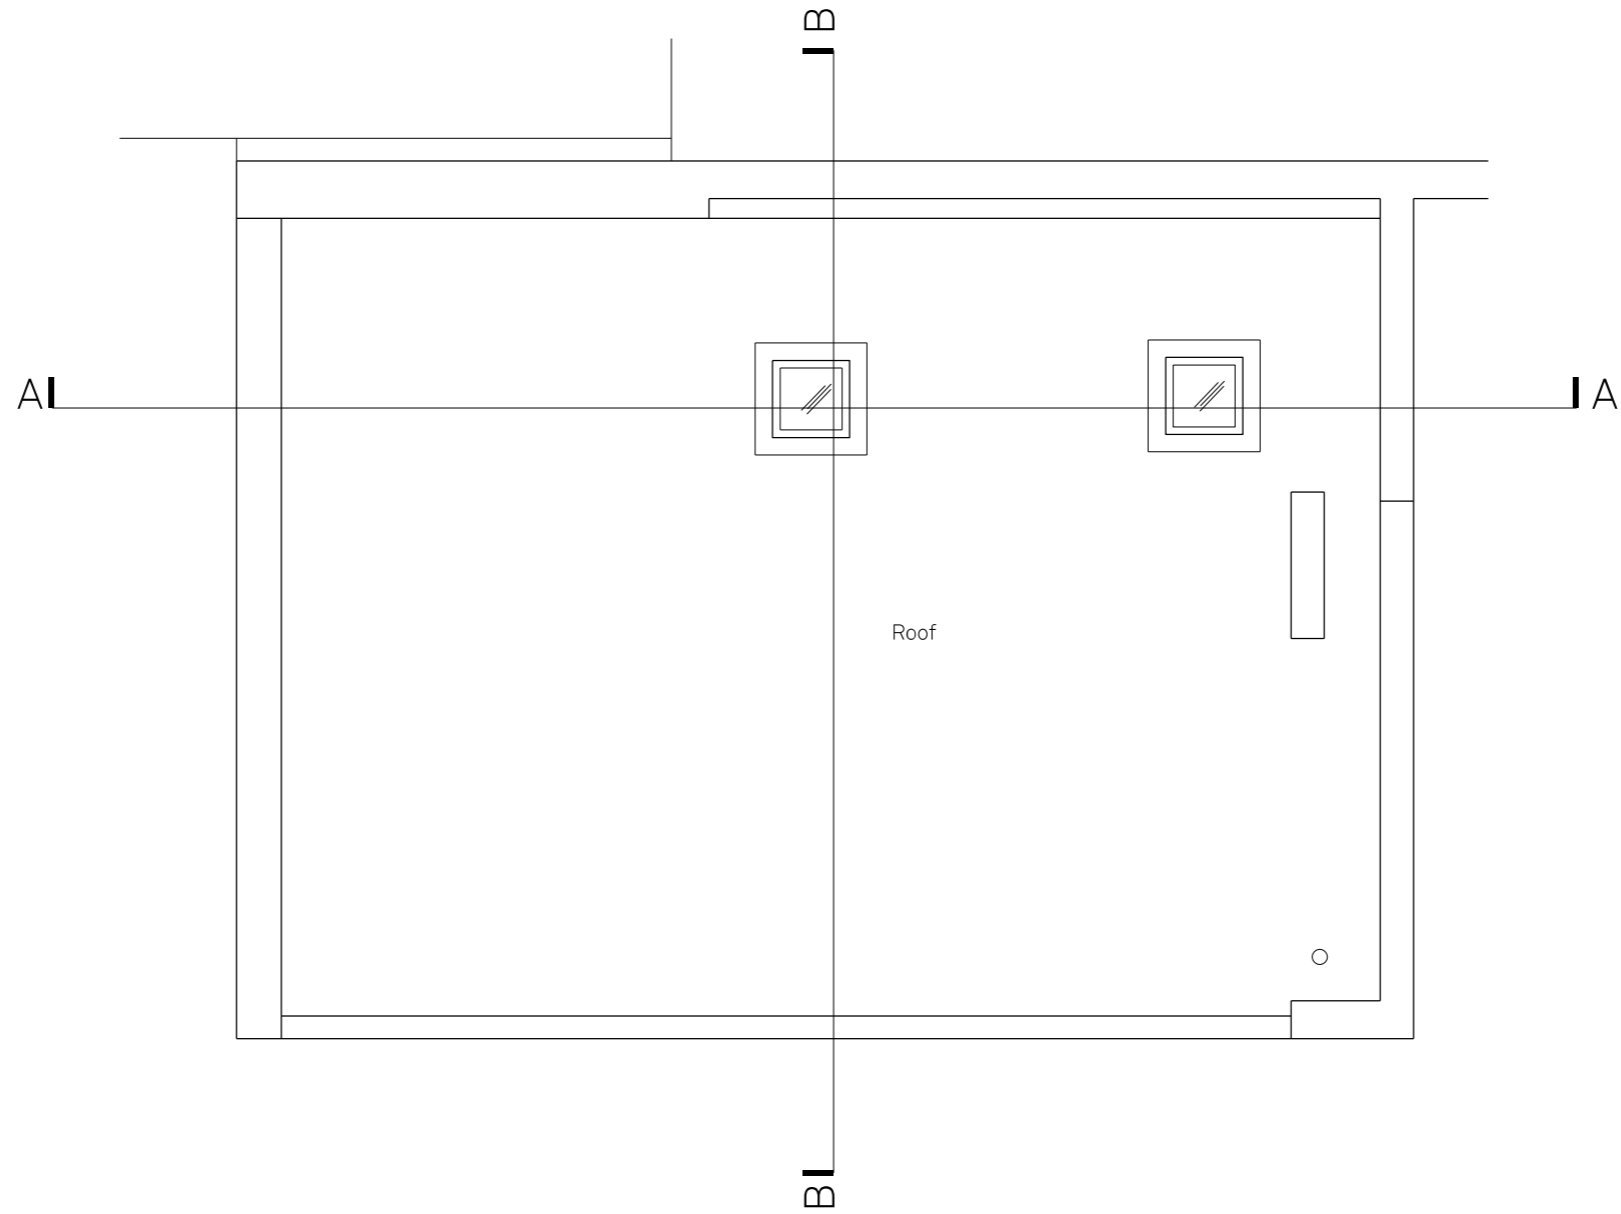

01 PLAN - EXISTING ROOF  
SCALE 1:50

REV.	DATE	DESCRIPTION	REV.	DATE	DESCRIPTION
-	04.12.2017	Issued for Planning			

**NOTES:**  
 1. ALL DIMENSIONS IN MM  
 2. THIS DRAWING TO BE READ IN CONJUNCTION WITH ALL RELEVANT CONTRACT DOCUMENTS  
 3. THIS DRAWING TO BE READ IN CONJUNCTION WITH ALL ENGINEER'S DRAWINGS  
 4. DO NOT SCALE FROM THIS DRAWING  
 5. REPORT ANY ERRORS, CONTRADICTIONS, AND OMISSIONS TO THE ARCHITECT AS SOON AS POSSIBLE

**KEY:**




**MATA**  
 ARCHITECTS  
 e: dan@mata-architects.co.uk  
 t: 020 37948128

JOB NO: 17-018  
 SCALE: 1:50 @A3  
 STATUS: PLANNING

DRAWING NAME:	EXISTING ROOF PLAN
PROJECT NAME:	BELSIZE PARK MEWS
DRAWING NO:	<b>P102/-</b>

17 BELSIZE PARK MEWS

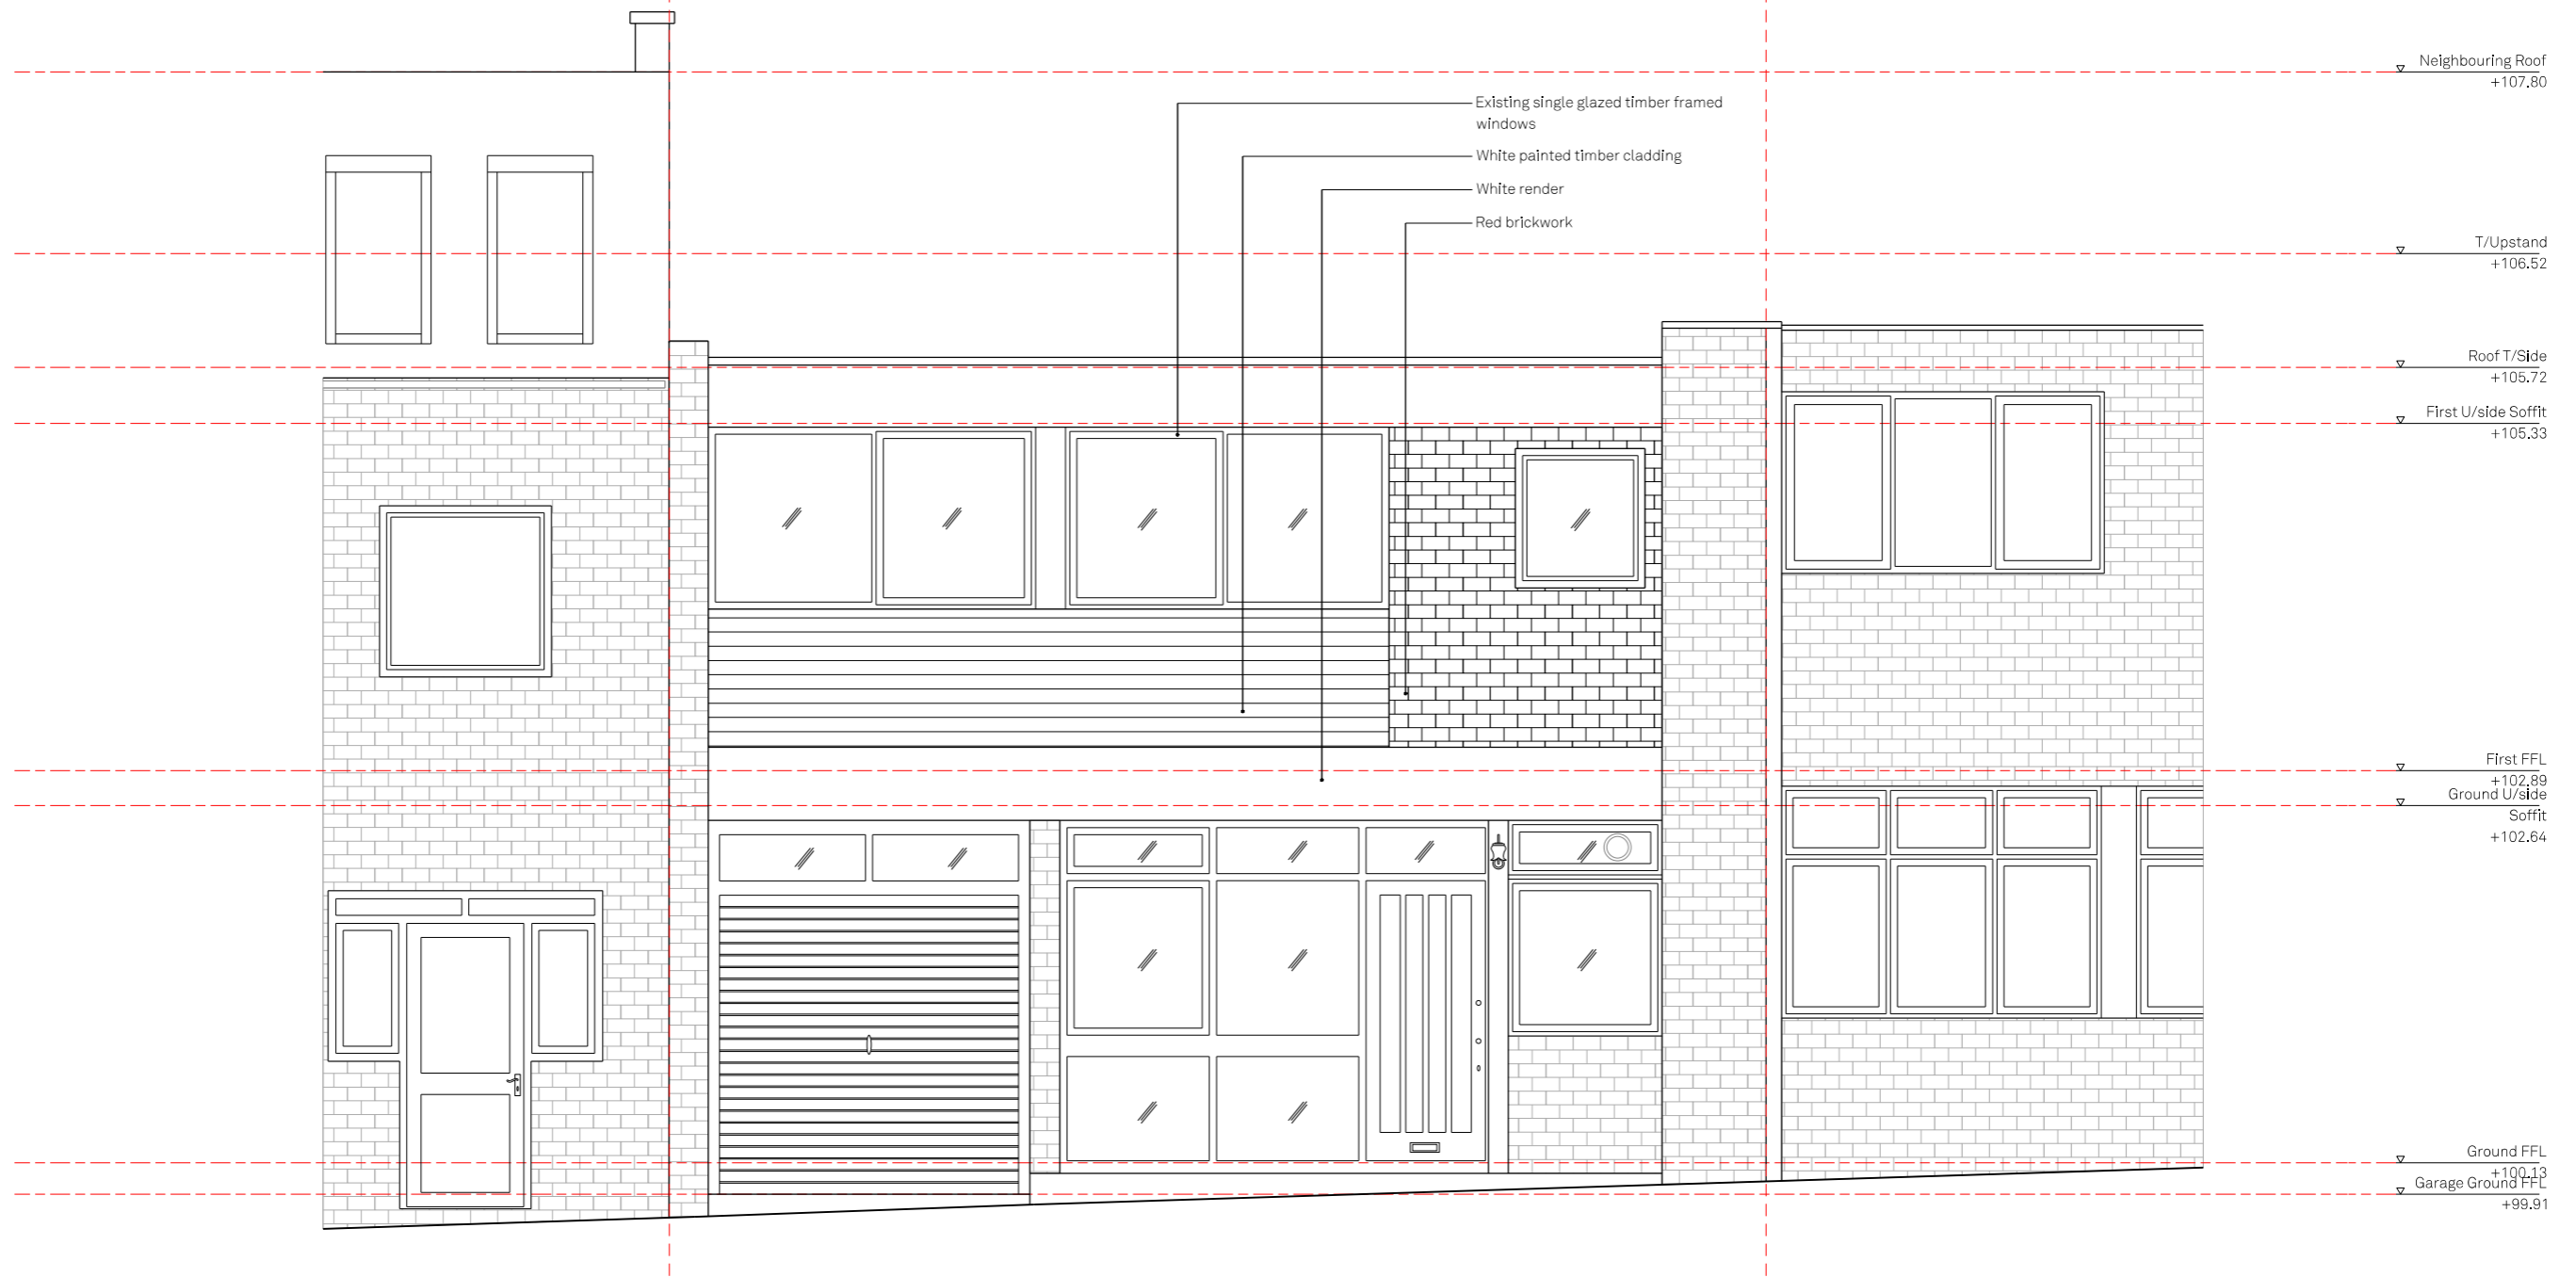

01 ELEVATION - EXISTING  
SCALE 1:50

REV.	DATE	DESCRIPTION	REV.	DATE	DESCRIPTION
-	04.12.2017	Issued for Planning			

**NOTES:**  
 1. ALL DIMENSIONS IN MM  
 2. THIS DRAWING TO BE READ IN CONJUNCTION WITH ALL RELEVANT CONTRACT DOCUMENTS  
 3. THIS DRAWING TO BE READ IN CONJUNCTION WITH ALL ENGINEER'S DRAWINGS  
 4. DO NOT SCALE FROM THIS DRAWING  
 5. REPORT ANY ERRORS, CONTRADICTIONS, AND OMISSIONS TO THE ARCHITECT AS SOON AS POSSIBLE

**KEY:**


**MATA**  
 ARCHITECTS  
 e: dan@mata-architects.co.uk  
 t: 020 37948128

JOB NO: 17-018  
 SCALE: 1:50 @A3  
 STATUS: PLANNING

DRAWING NAME: EXISTING FRONT ELEVATION

PROJECT NAME: BELSIZE PARK MEWS

DRAWING NO: **P120/-**

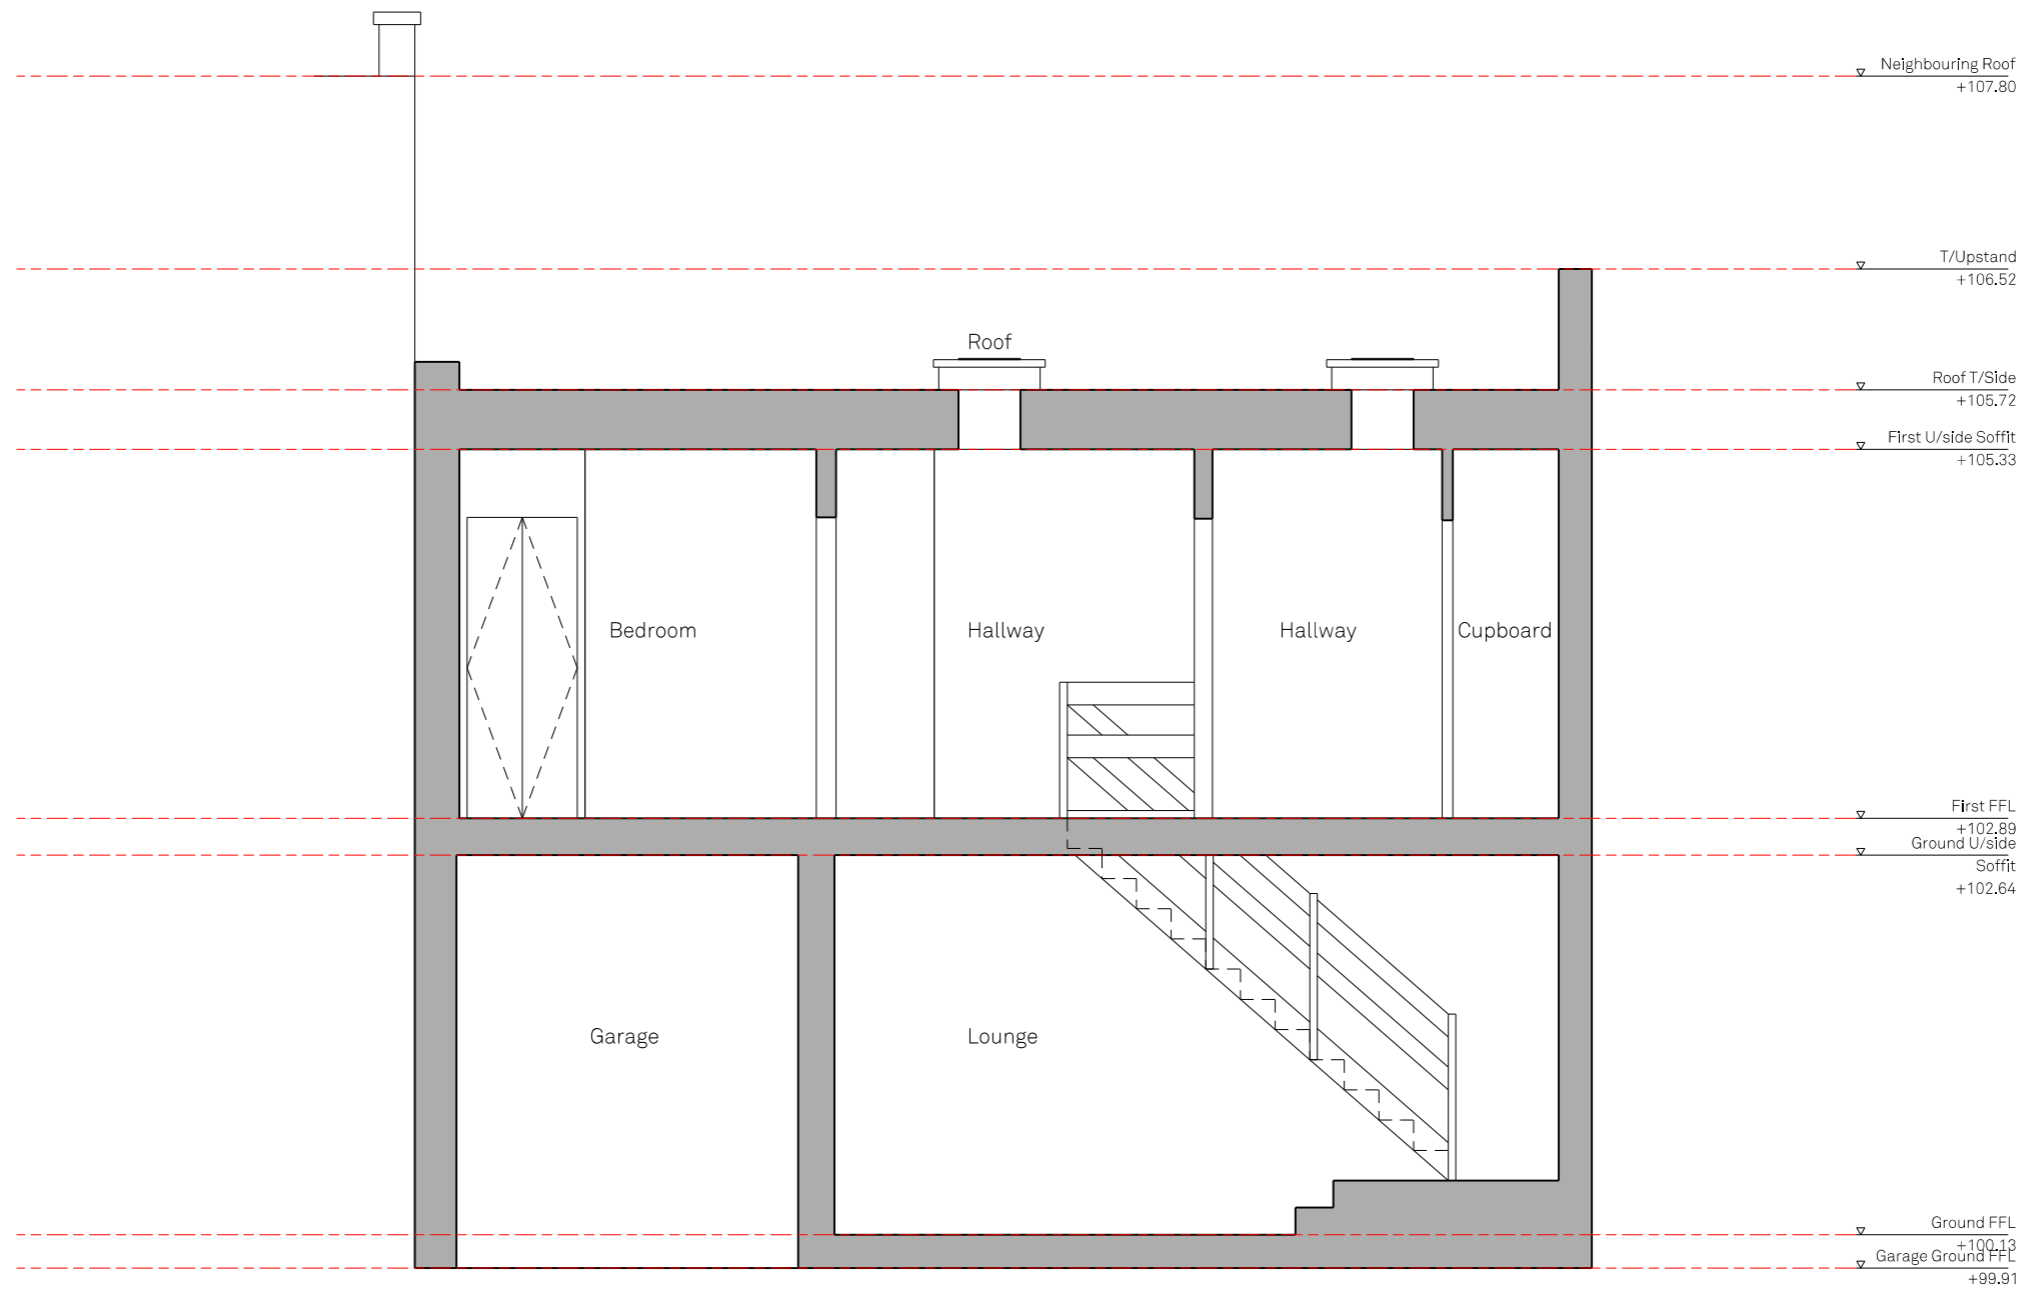

01 SECTION - EXISTING AA  
SCALE 1:50

REV.	DATE	DESCRIPTION	REV.	DATE	DESCRIPTION
-	04.12.2017	Issued for Planning			

**NOTES:**  
 1. ALL DIMENSIONS IN MM  
 2. THIS DRAWING TO BE READ IN CONJUNCTION WITH ALL RELEVANT CONTRACT DOCUMENTS  
 3. THIS DRAWING TO BE READ IN CONJUNCTION WITH ALL ENGINEER'S DRAWINGS  
 4. DO NOT SCALE FROM THIS DRAWING  
 5. REPORT ANY ERRORS, CONTRADICTIONS, AND OMISSIONS TO THE ARCHITECT AS SOON AS POSSIBLE

**KEY:**


**MATA**  
 ARCHITECTS  
 e: dan@mata-architects.co.uk  
 t: 020 37948128

JOB NO: 17-018  
 SCALE: 1:50 @A3  
 STATUS: PLANNING

DRAWING NAME: EXISTING SECTION AA

PROJECT NAME: BELSIZE PARK MEWS

DRAWING NO: **P130/-**

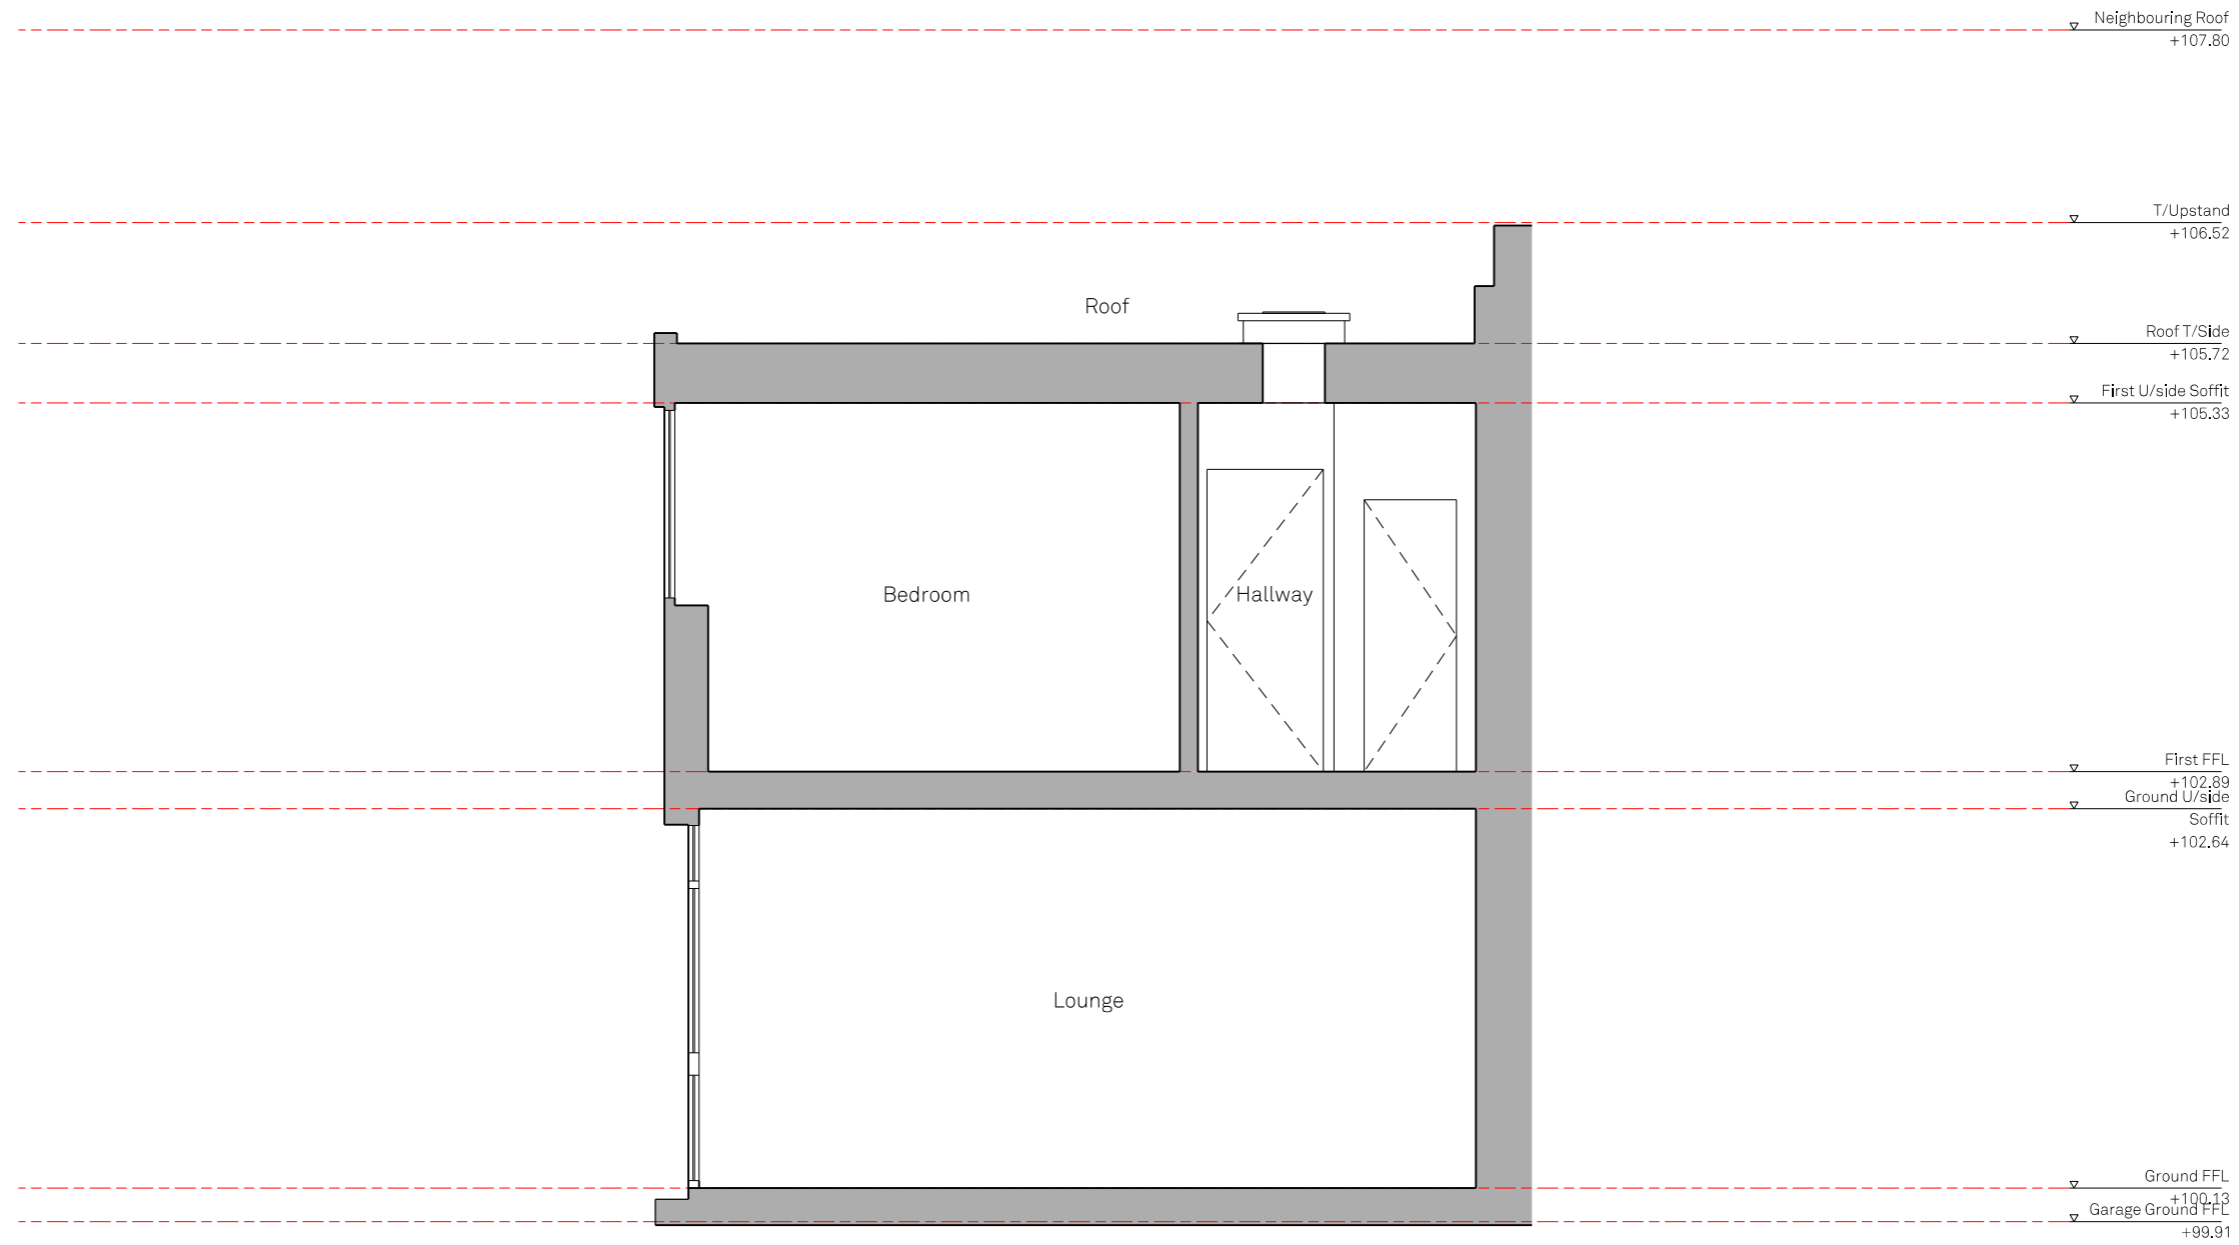

SECTION - EXISTING BB  
SCALE 1:50


REV.	DATE	DESCRIPTION	REV.	DATE	DESCRIPTION
-	04.12.2017	Issued for Planning			

**NOTES:**  
 1. ALL DIMENSIONS IN MM  
 2. THIS DRAWING TO BE READ IN CONJUNCTION WITH ALL RELEVANT CONTRACT DOCUMENTS  
 3. THIS DRAWING TO BE READ IN CONJUNCTION WITH ALL ENGINEER'S DRAWINGS  
 4. DO NOT SCALE FROM THIS DRAWING  
 5. REPORT ANY ERRORS, CONTRADICTIONS, AND OMISSIONS TO THE ARCHITECT AS SOON AS POSSIBLE

**KEY:**

<b>MATA</b> ARCHITECTS e: dan@mata-architects.co.uk t: 020 37948128	DRAWING NAME:	EXISTING SECTION BB
	PROJECT NAME:	BELSIZE PARK MEWS
JOB NO: 17-018 SCALE: 1:50 @A3 STATUS: PLANNING	DRAWING NO:	<b>P131/-</b>



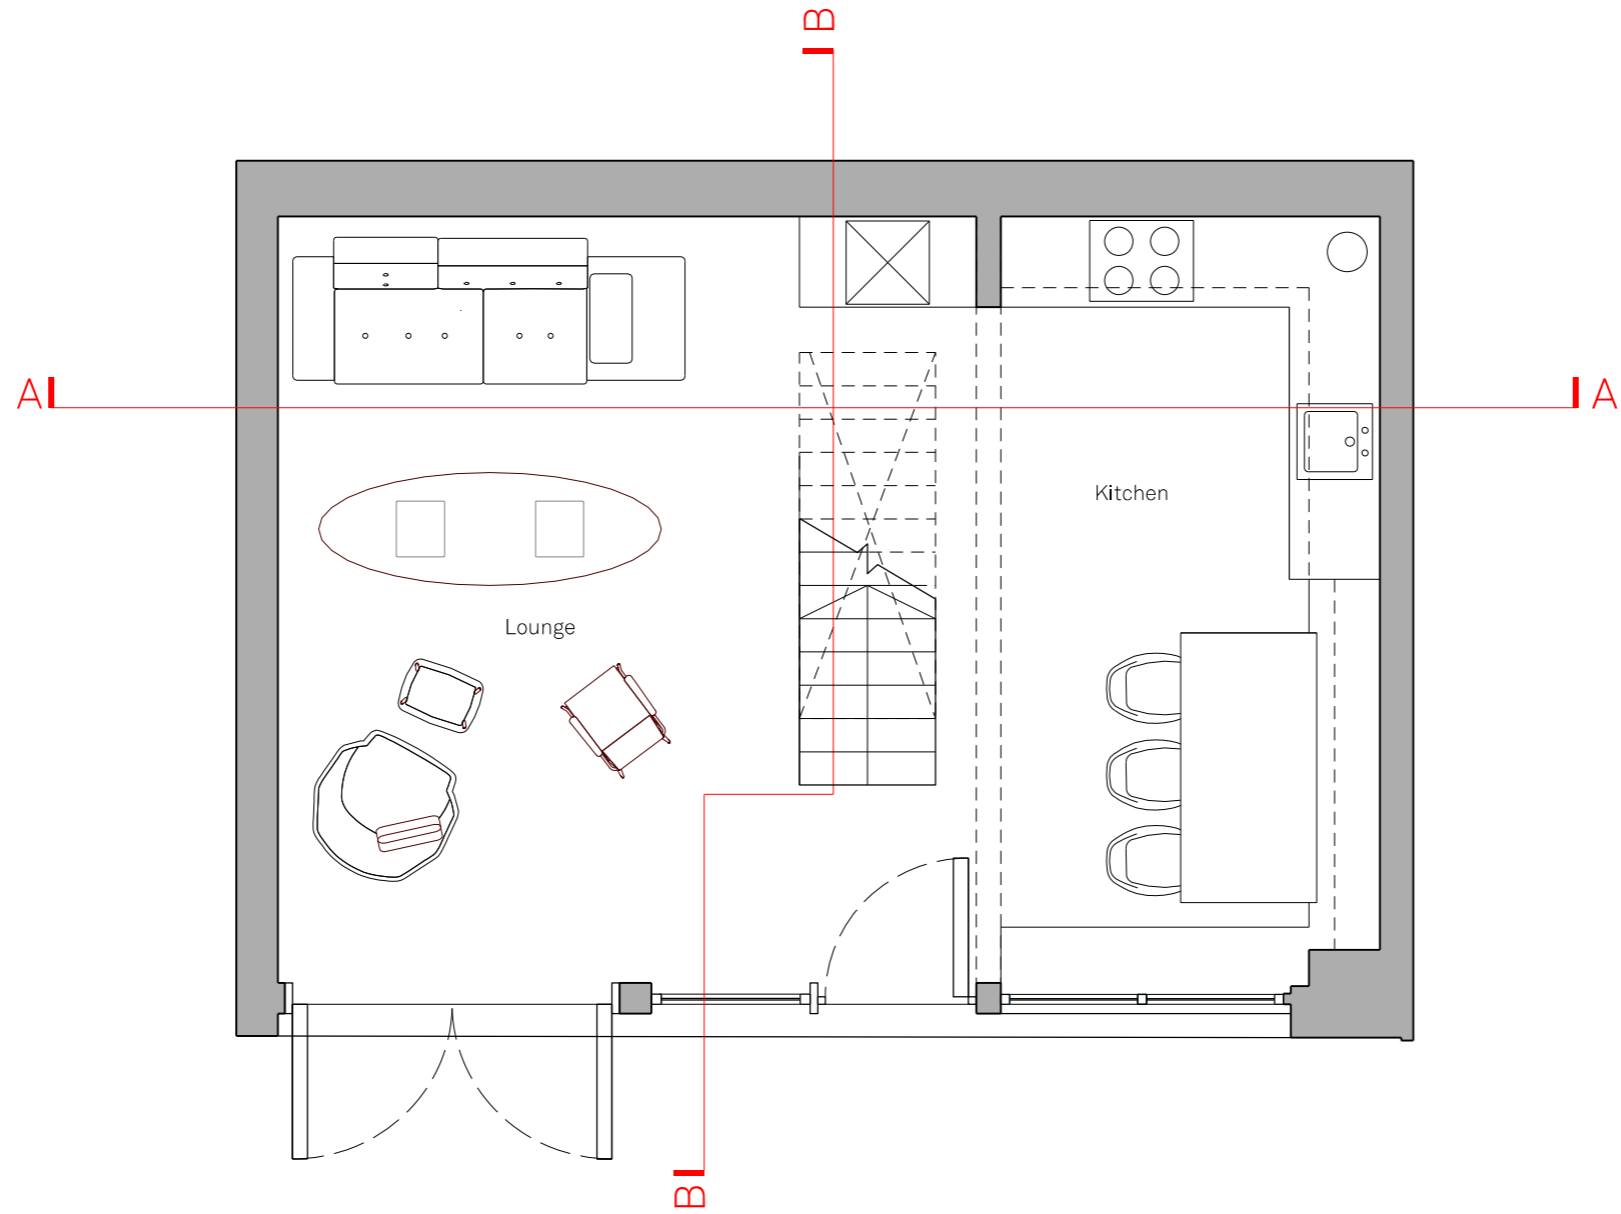

01 PLAN - PROPOSED GROUND FLOOR  
SCALE 1:50

REV.	DATE	DESCRIPTION	REV.	DATE	DESCRIPTION
-	04.12.2017	Issued for Planning			
A	23.02.2018	Issued for Planning			

**NOTES:**  
 1. ALL DIMENSIONS IN MM  
 2. THIS DRAWING TO BE READ IN CONJUNCTION WITH ALL RELEVANT CONTRACT DOCUMENTS  
 3. THIS DRAWING TO BE READ IN CONJUNCTION WITH ALL ENGINEER'S DRAWINGS  
 4. DO NOT SCALE FROM THIS DRAWING  
 5. REPORT ANY ERRORS, CONTRADICTIONS, AND OMISSIONS TO THE ARCHITECT AS SOON AS POSSIBLE

**KEY:**



**MATA**  
ARCHITECTS


e: dan@mata-architects.co.uk  
t: 020 37948128

JOB NO: 17-018  
SCALE: 1:50 @A3  
STATUS: PLANNING

DRAWING NAME: PROPOSED GROUND FLOOR PLAN

PROJECT NAME: BELSIZE PARK MEWS

DRAWING NO: **P200/-**

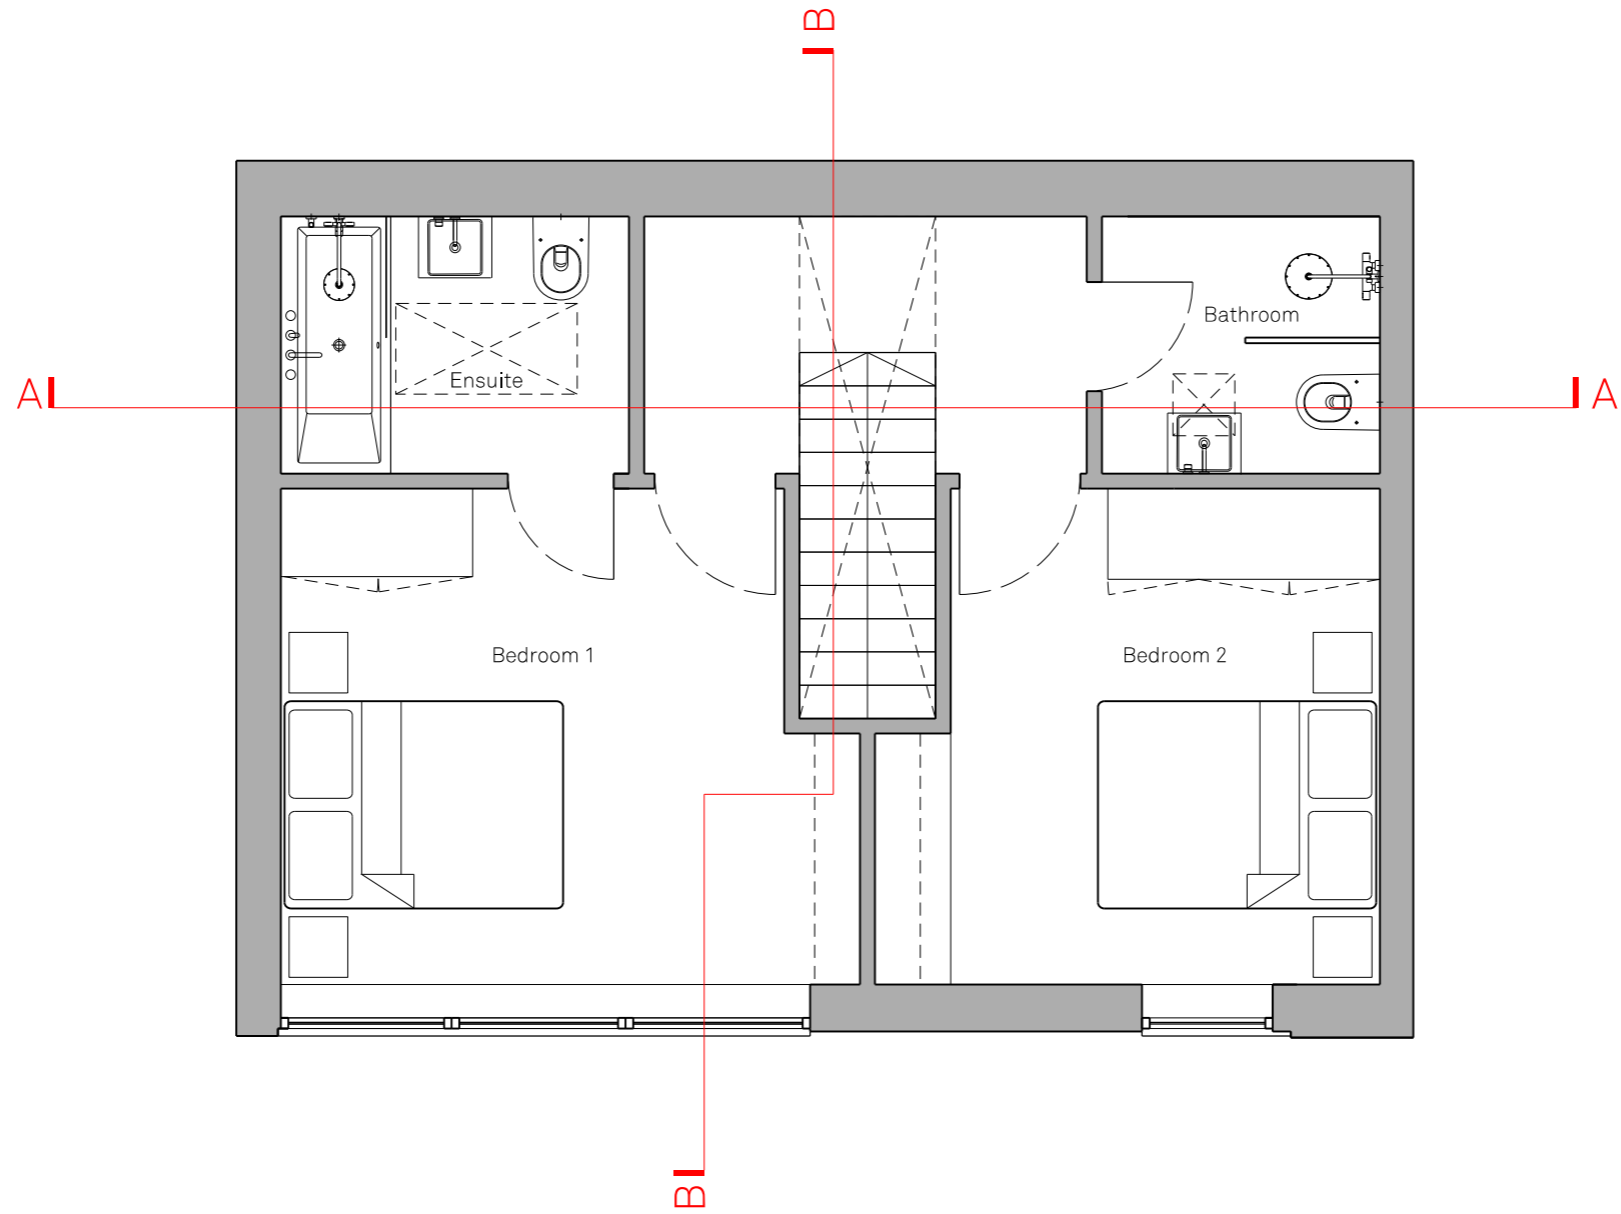

01 PLAN - PROPOSED FIRST FLOOR  
SCALE 1:50

REV.	DATE	DESCRIPTION	REV.	DATE	DESCRIPTION
-	04.12.2017	Issued for Planning			
A	23.02.2018	Issued for Planning			

**NOTES:**  
 1. ALL DIMENSIONS IN MM  
 2. THIS DRAWING TO BE READ IN CONJUNCTION WITH ALL RELEVANT CONTRACT DOCUMENTS  
 3. THIS DRAWING TO BE READ IN CONJUNCTION WITH ALL ENGINEER'S DRAWINGS  
 4. DO NOT SCALE FROM THIS DRAWING  
 5. REPORT ANY ERRORS, CONTRADICTIONS, AND OMISSIONS TO THE ARCHITECT AS SOON AS POSSIBLE

**KEY:**




**MATA**  
 ARCHITECTS  
 e: dan@mata-architects.co.uk  
 t: 020 37948128

JOB NO: 17-018  
 SCALE: 1:50 @A3  
 STATUS: PLANNING

DRAWING NAME: PROPOSED FIRST FLOOR PLAN

PROJECT NAME: BELSIZE PARK MEWS

DRAWING NO: **P201/-**

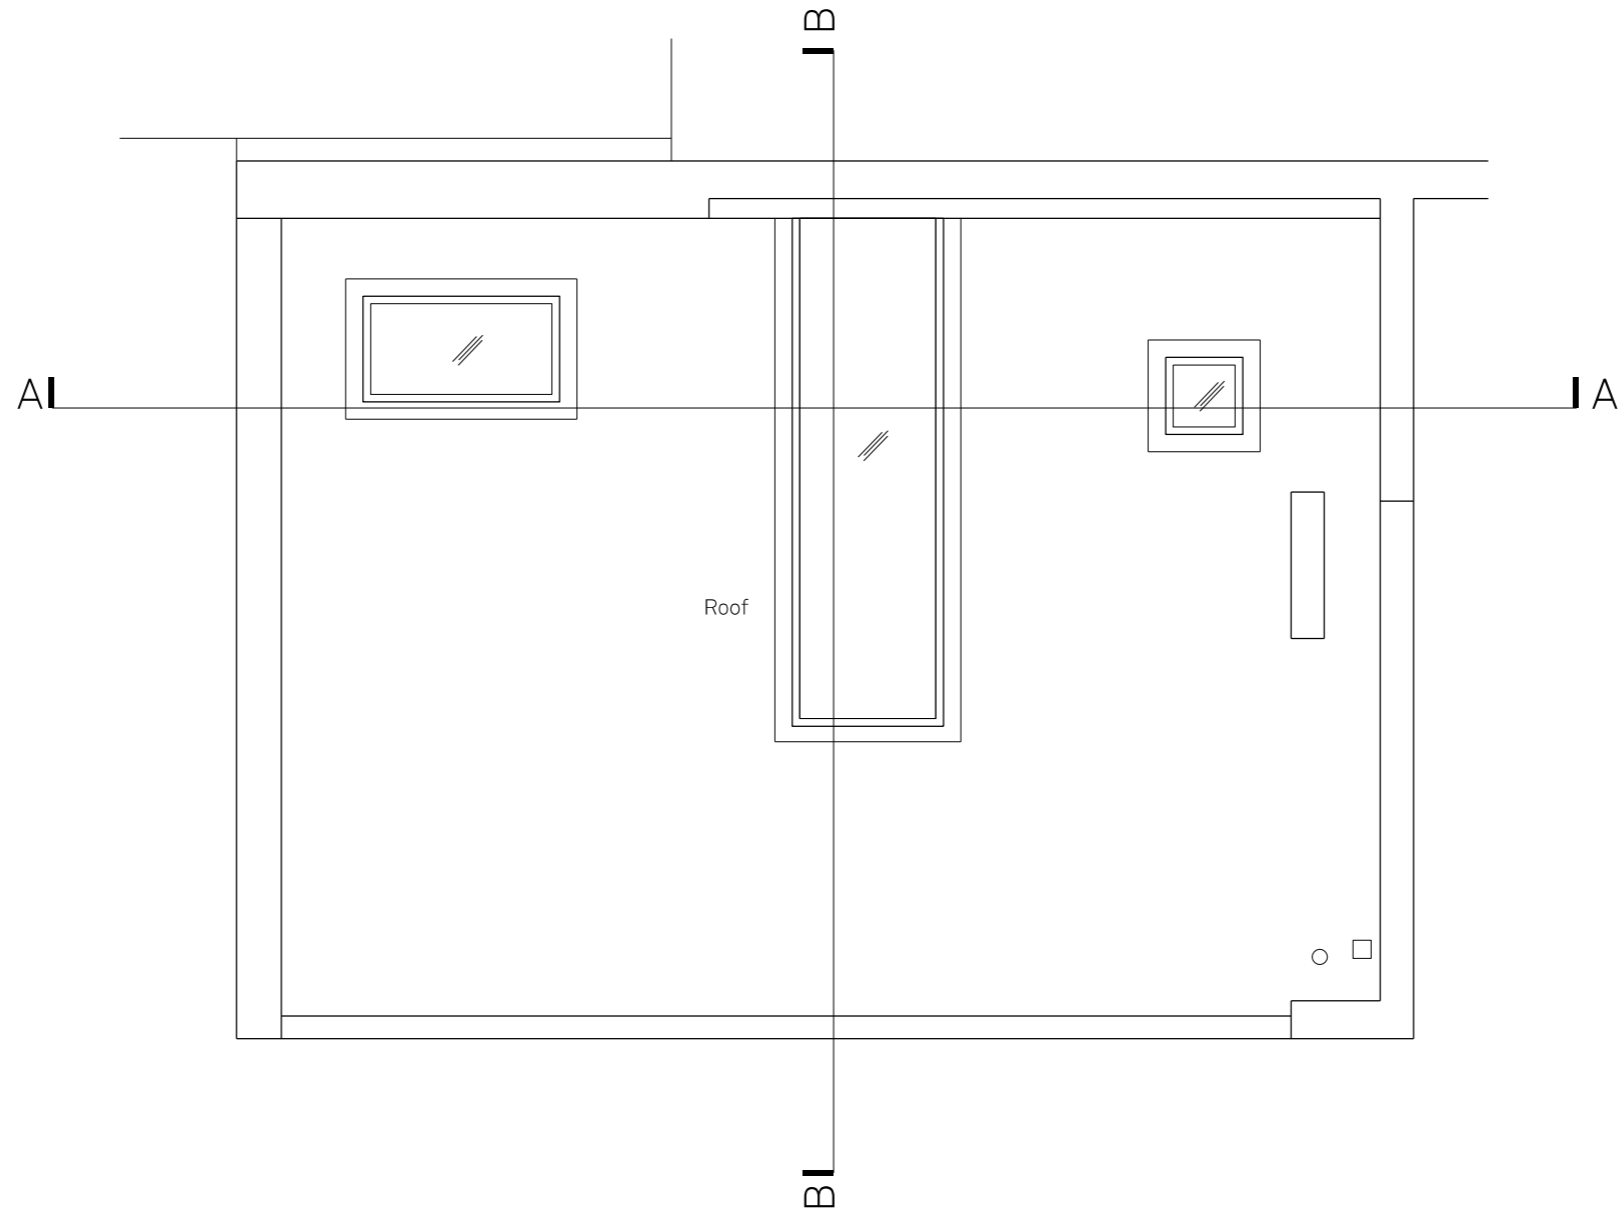

01 PLAN - PROPOSED ROOF  
SCALE 1:50

REV.	DATE	DESCRIPTION	REV.	DATE	DESCRIPTION
-	04.12.2017	Issued for Planning			

**NOTES:**  
 1. ALL DIMENSIONS IN MM  
 2. THIS DRAWING TO BE READ IN CONJUNCTION WITH ALL RELEVANT CONTRACT DOCUMENTS  
 3. THIS DRAWING TO BE READ IN CONJUNCTION WITH ALL ENGINEER'S DRAWINGS  
 4. DO NOT SCALE FROM THIS DRAWING  
 5. REPORT ANY ERRORS, CONTRADICTIONS, AND OMISSIONS TO THE ARCHITECT AS SOON AS POSSIBLE

**KEY:**


**MATA**  
 ARCHITECTS  
 e: dan@mata-architects.co.uk  
 t: 020 37948128

JOB NO: 17-018  
 SCALE: 1:50 @A3  
 STATUS: PLANNING

DRAWING NAME: PROPOSED ROOF PLAN

PROJECT NAME: BELSIZE PARK MEWS

DRAWING NO: **P202/-**

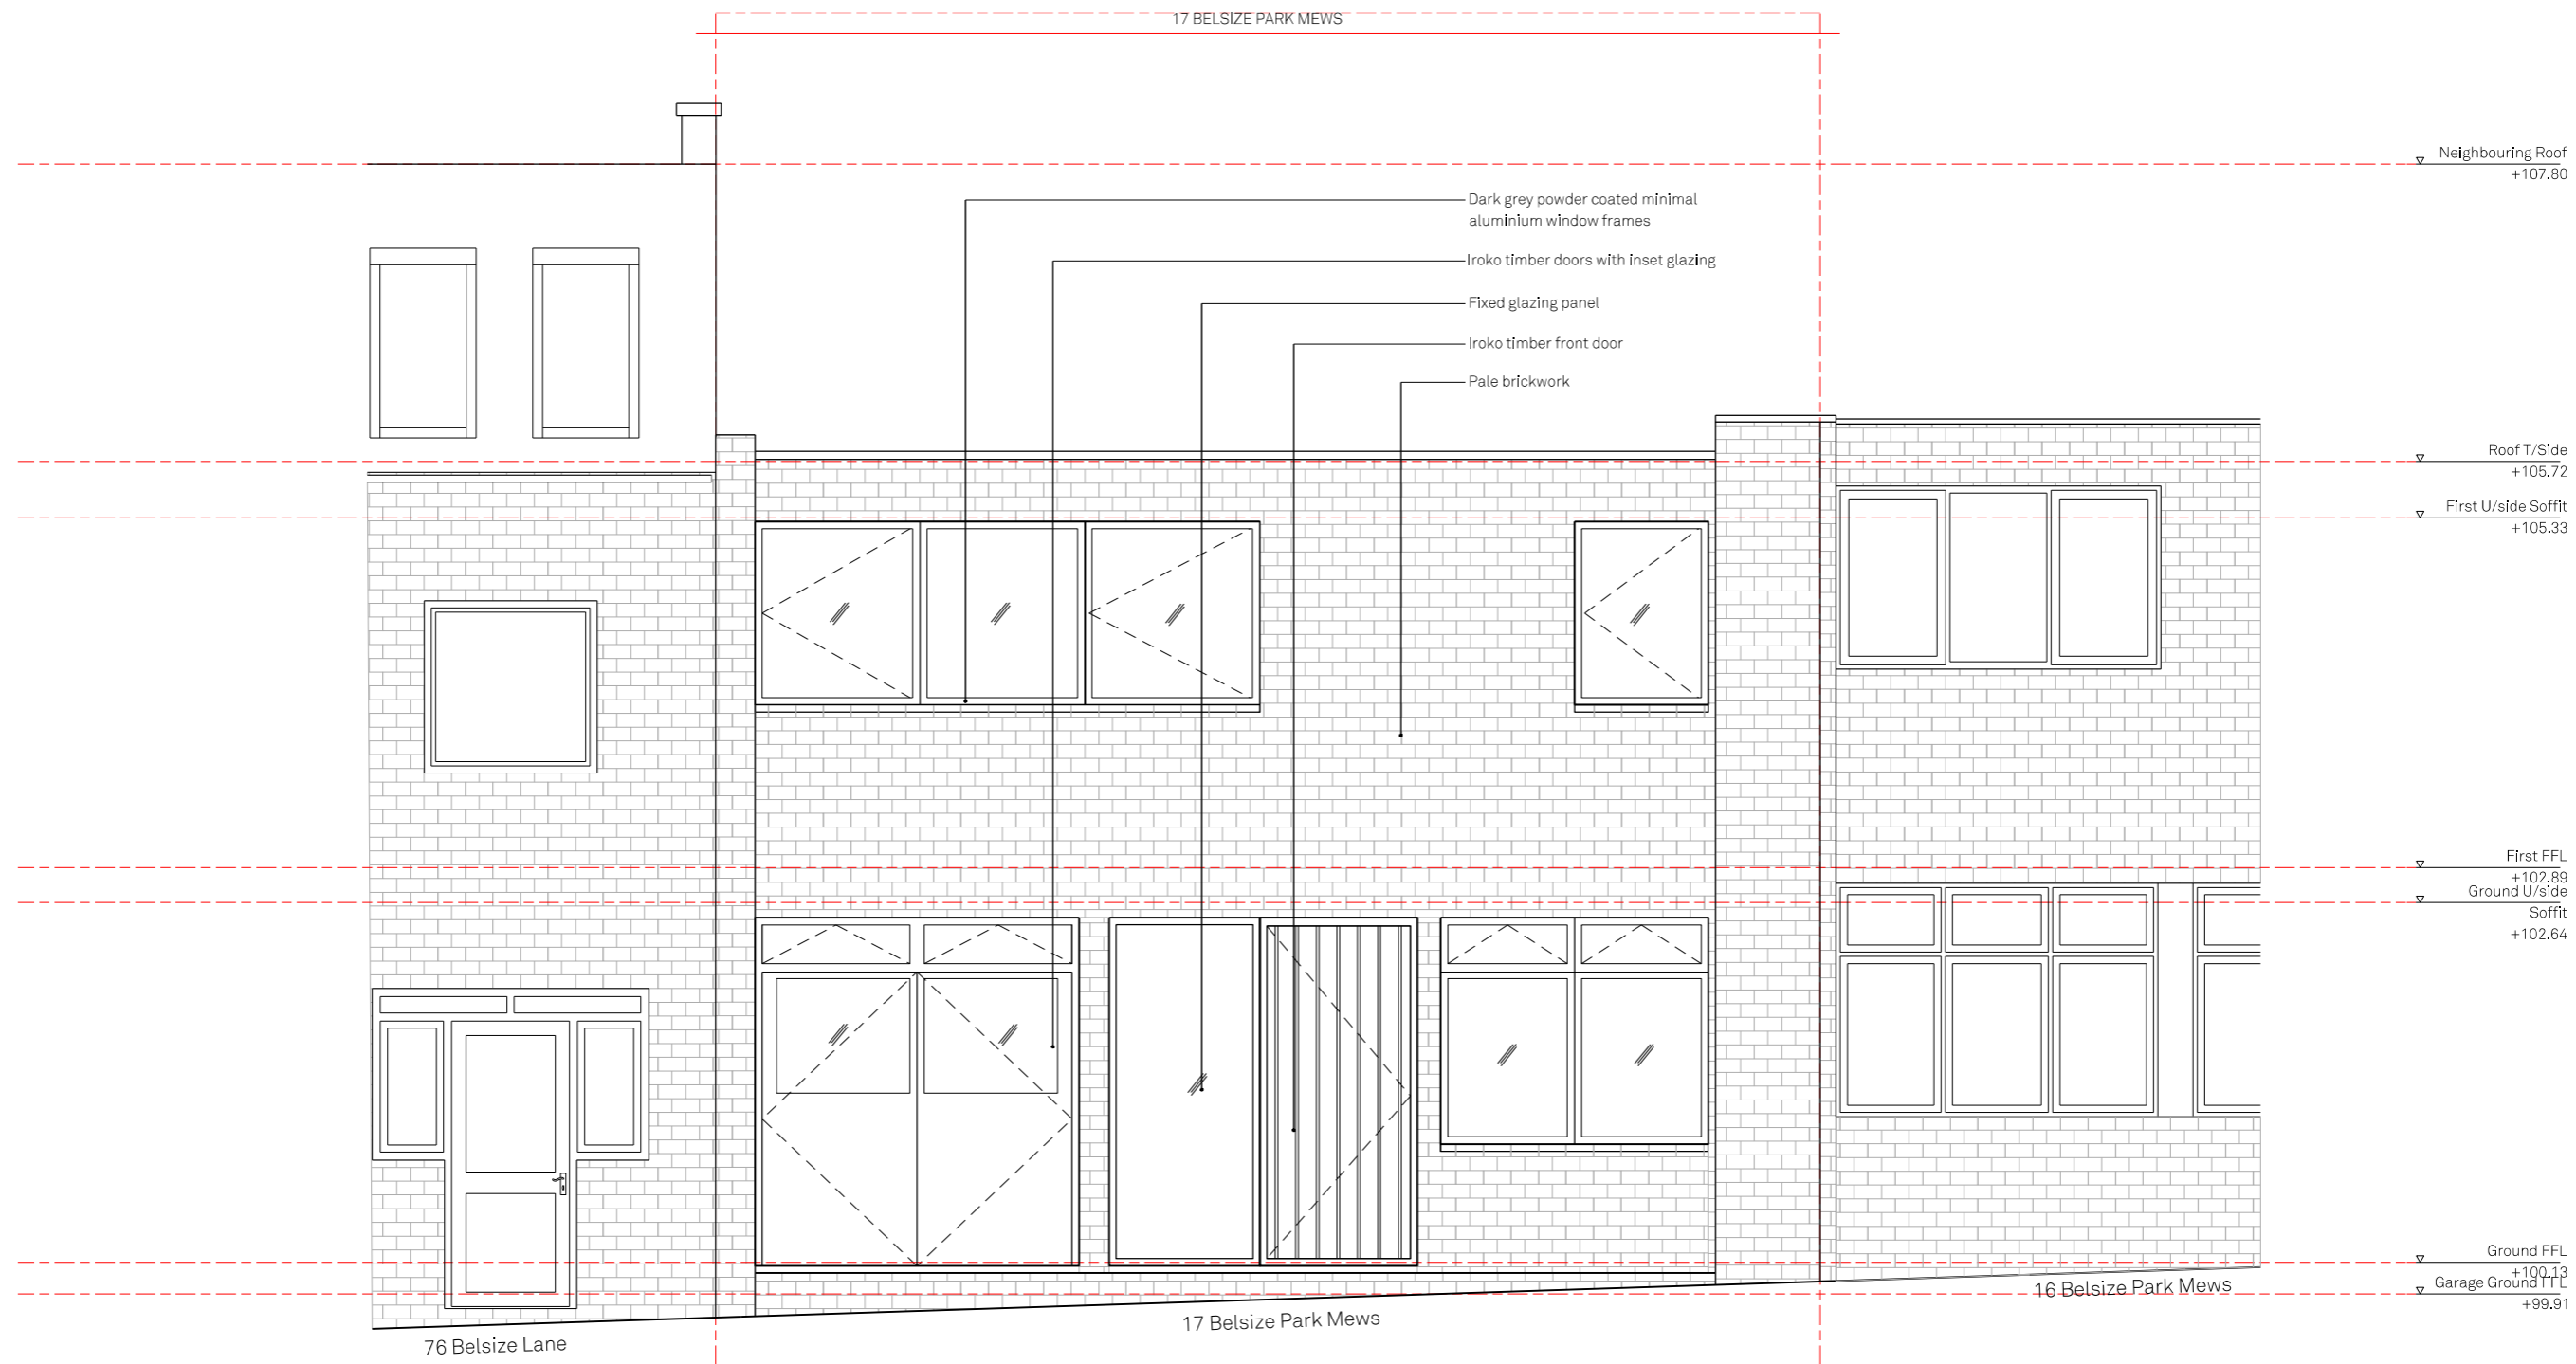

01 ELEVATION - PROPOSED FRONT  
SCALE 1:50

REV.	DATE	DESCRIPTION	REV.	DATE	DESCRIPTION
-	04/12/2017	Issued for Planning			
A	23/02/2018	Issued for Planning			

**NOTES:**  
 1. ALL DIMENSIONS IN MM  
 2. THIS DRAWING TO BE READ IN CONJUNCTION WITH ALL RELEVANT CONTRACT DOCUMENTS  
 3. THIS DRAWING TO BE READ IN CONJUNCTION WITH ALL ENGINEER'S DRAWINGS  
 4. DO NOT SCALE FROM THIS DRAWING  
 5. REPORT ANY ERRORS, CONTRADICTIONS, AND OMISSIONS TO THE ARCHITECT AS SOON AS POSSIBLE

**KEY:**


**MATA**  
 ARCHITECTS  
 e: dan@mata-architects.co.uk  
 t: 020 37948128

JOB NO: 17-018  
 SCALE: 1:50 @A3  
 STATUS: PLANNING

DRAWING NAME: PROPOSED FRONT ELEVATION

PROJECT NAME: BELSIZE PARK MEWS

DRAWING NO: **P420/-**

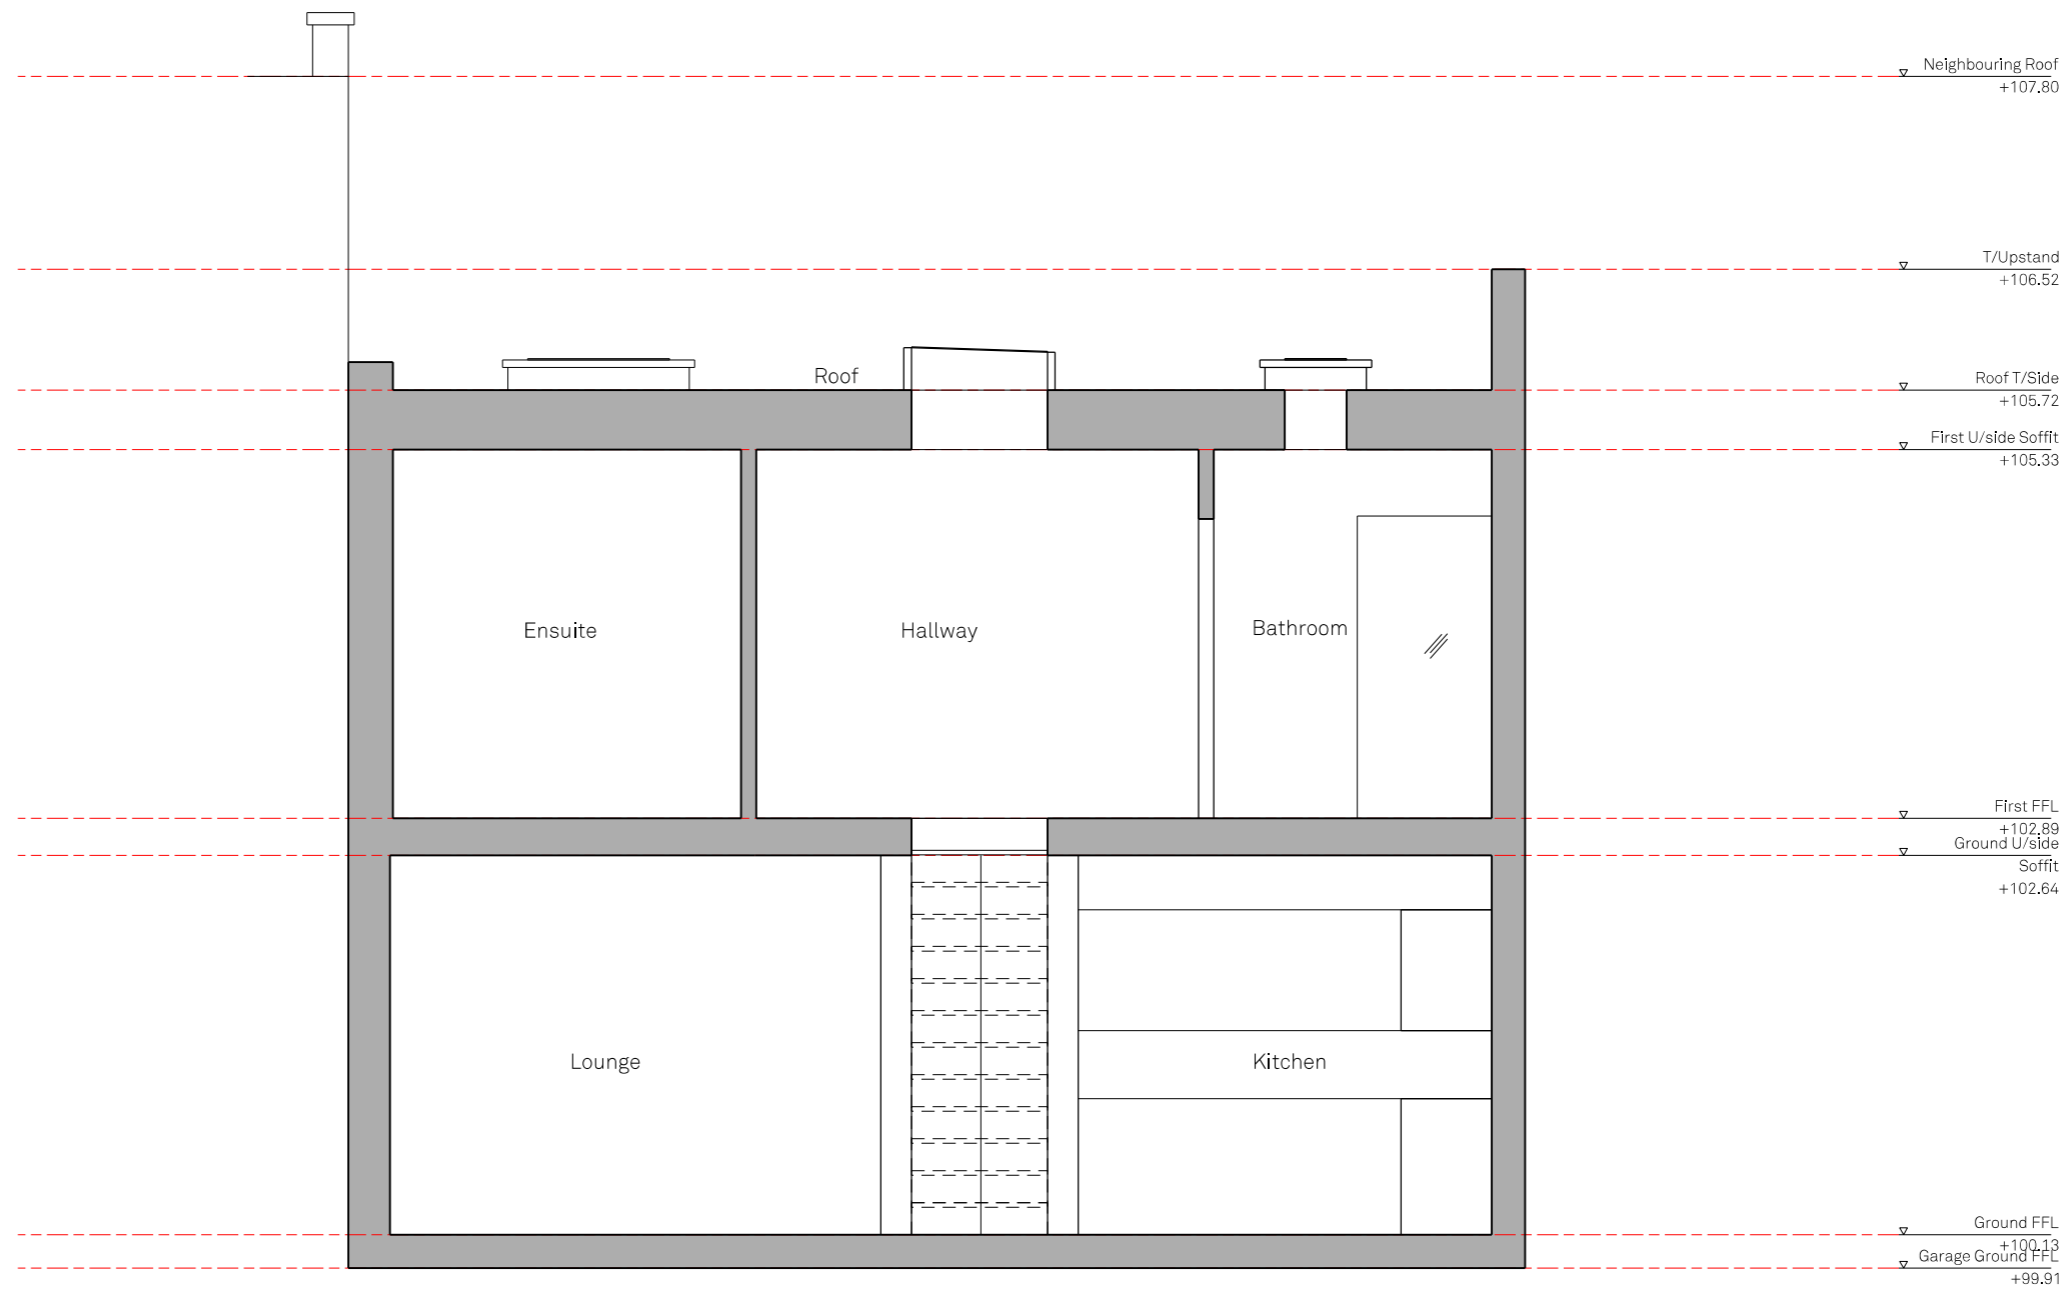

01 SECTION - PROPOSED AA  
SCALE 1:50

REV.	DATE	DESCRIPTION	REV.	DATE	DESCRIPTION
-	04.12.2017	Issued for Planning			

**NOTES:**  
 1. ALL DIMENSIONS IN MM  
 2. THIS DRAWING TO BE READ IN CONJUNCTION WITH ALL RELEVANT CONTRACT DOCUMENTS  
 3. THIS DRAWING TO BE READ IN CONJUNCTION WITH ALL ENGINEER'S DRAWINGS  
 4. DO NOT SCALE FROM THIS DRAWING  
 5. REPORT ANY ERRORS, CONTRADICTIONS, AND OMISSIONS TO THE ARCHITECT AS SOON AS POSSIBLE

**KEY:**


**MATA**  
 ARCHITECTS  
 e: dan@mata-architects.co.uk  
 t: 020 37948128

JOB NO: 17-018  
 SCALE: 1:50 @A3  
 STATUS: PLANNING

DRAWING NAME: PROPOSED SECTION AA

PROJECT NAME: BELSIZE PARK MEWS

DRAWING NO: **P230/-**

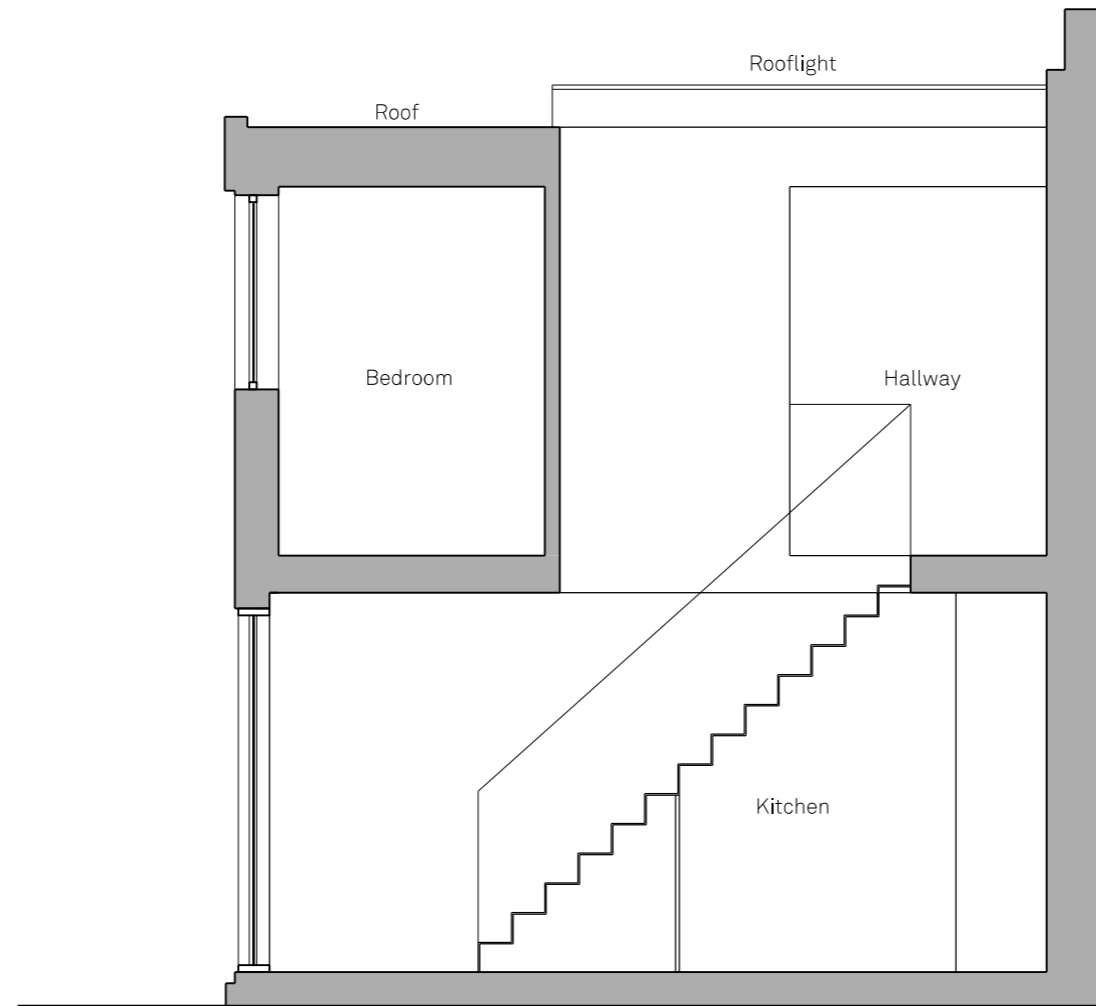

01 SECTION - PROPOSED BB  
SCALE 1:50

REV.	DATE	DESCRIPTION	REV.	DATE	DESCRIPTION
-	04.12.2017	Issued for Planning			
A	23.02.2018	Issued for Planning			

**NOTES:**  
 1. ALL DIMENSIONS IN MM  
 2. THIS DRAWING TO BE READ IN CONJUNCTION WITH ALL RELEVANT CONTRACT DOCUMENTS  
 3. THIS DRAWING TO BE READ IN CONJUNCTION WITH ALL ENGINEER'S DRAWINGS  
 4. DO NOT SCALE FROM THIS DRAWING  
 5. REPORT ANY ERRORS, CONTRADICTIONS, AND OMISSIONS TO THE ARCHITECT AS SOON AS POSSIBLE

**KEY:**

**MATA**  
 ARCHITECTS  
 e: dan@mata-architects.co.uk  
 t: 020 37948128

JOB NO: 17-018  
 SCALE: 1:50 @A3  
 STATUS: PLANNING

DRAWING NAME: PROPOSED SECTION BB

PROJECT NAME: BELSIZE PARK MEWS

DRAWING NO: **P531/-**