


## 2.0 Proposed Drawings

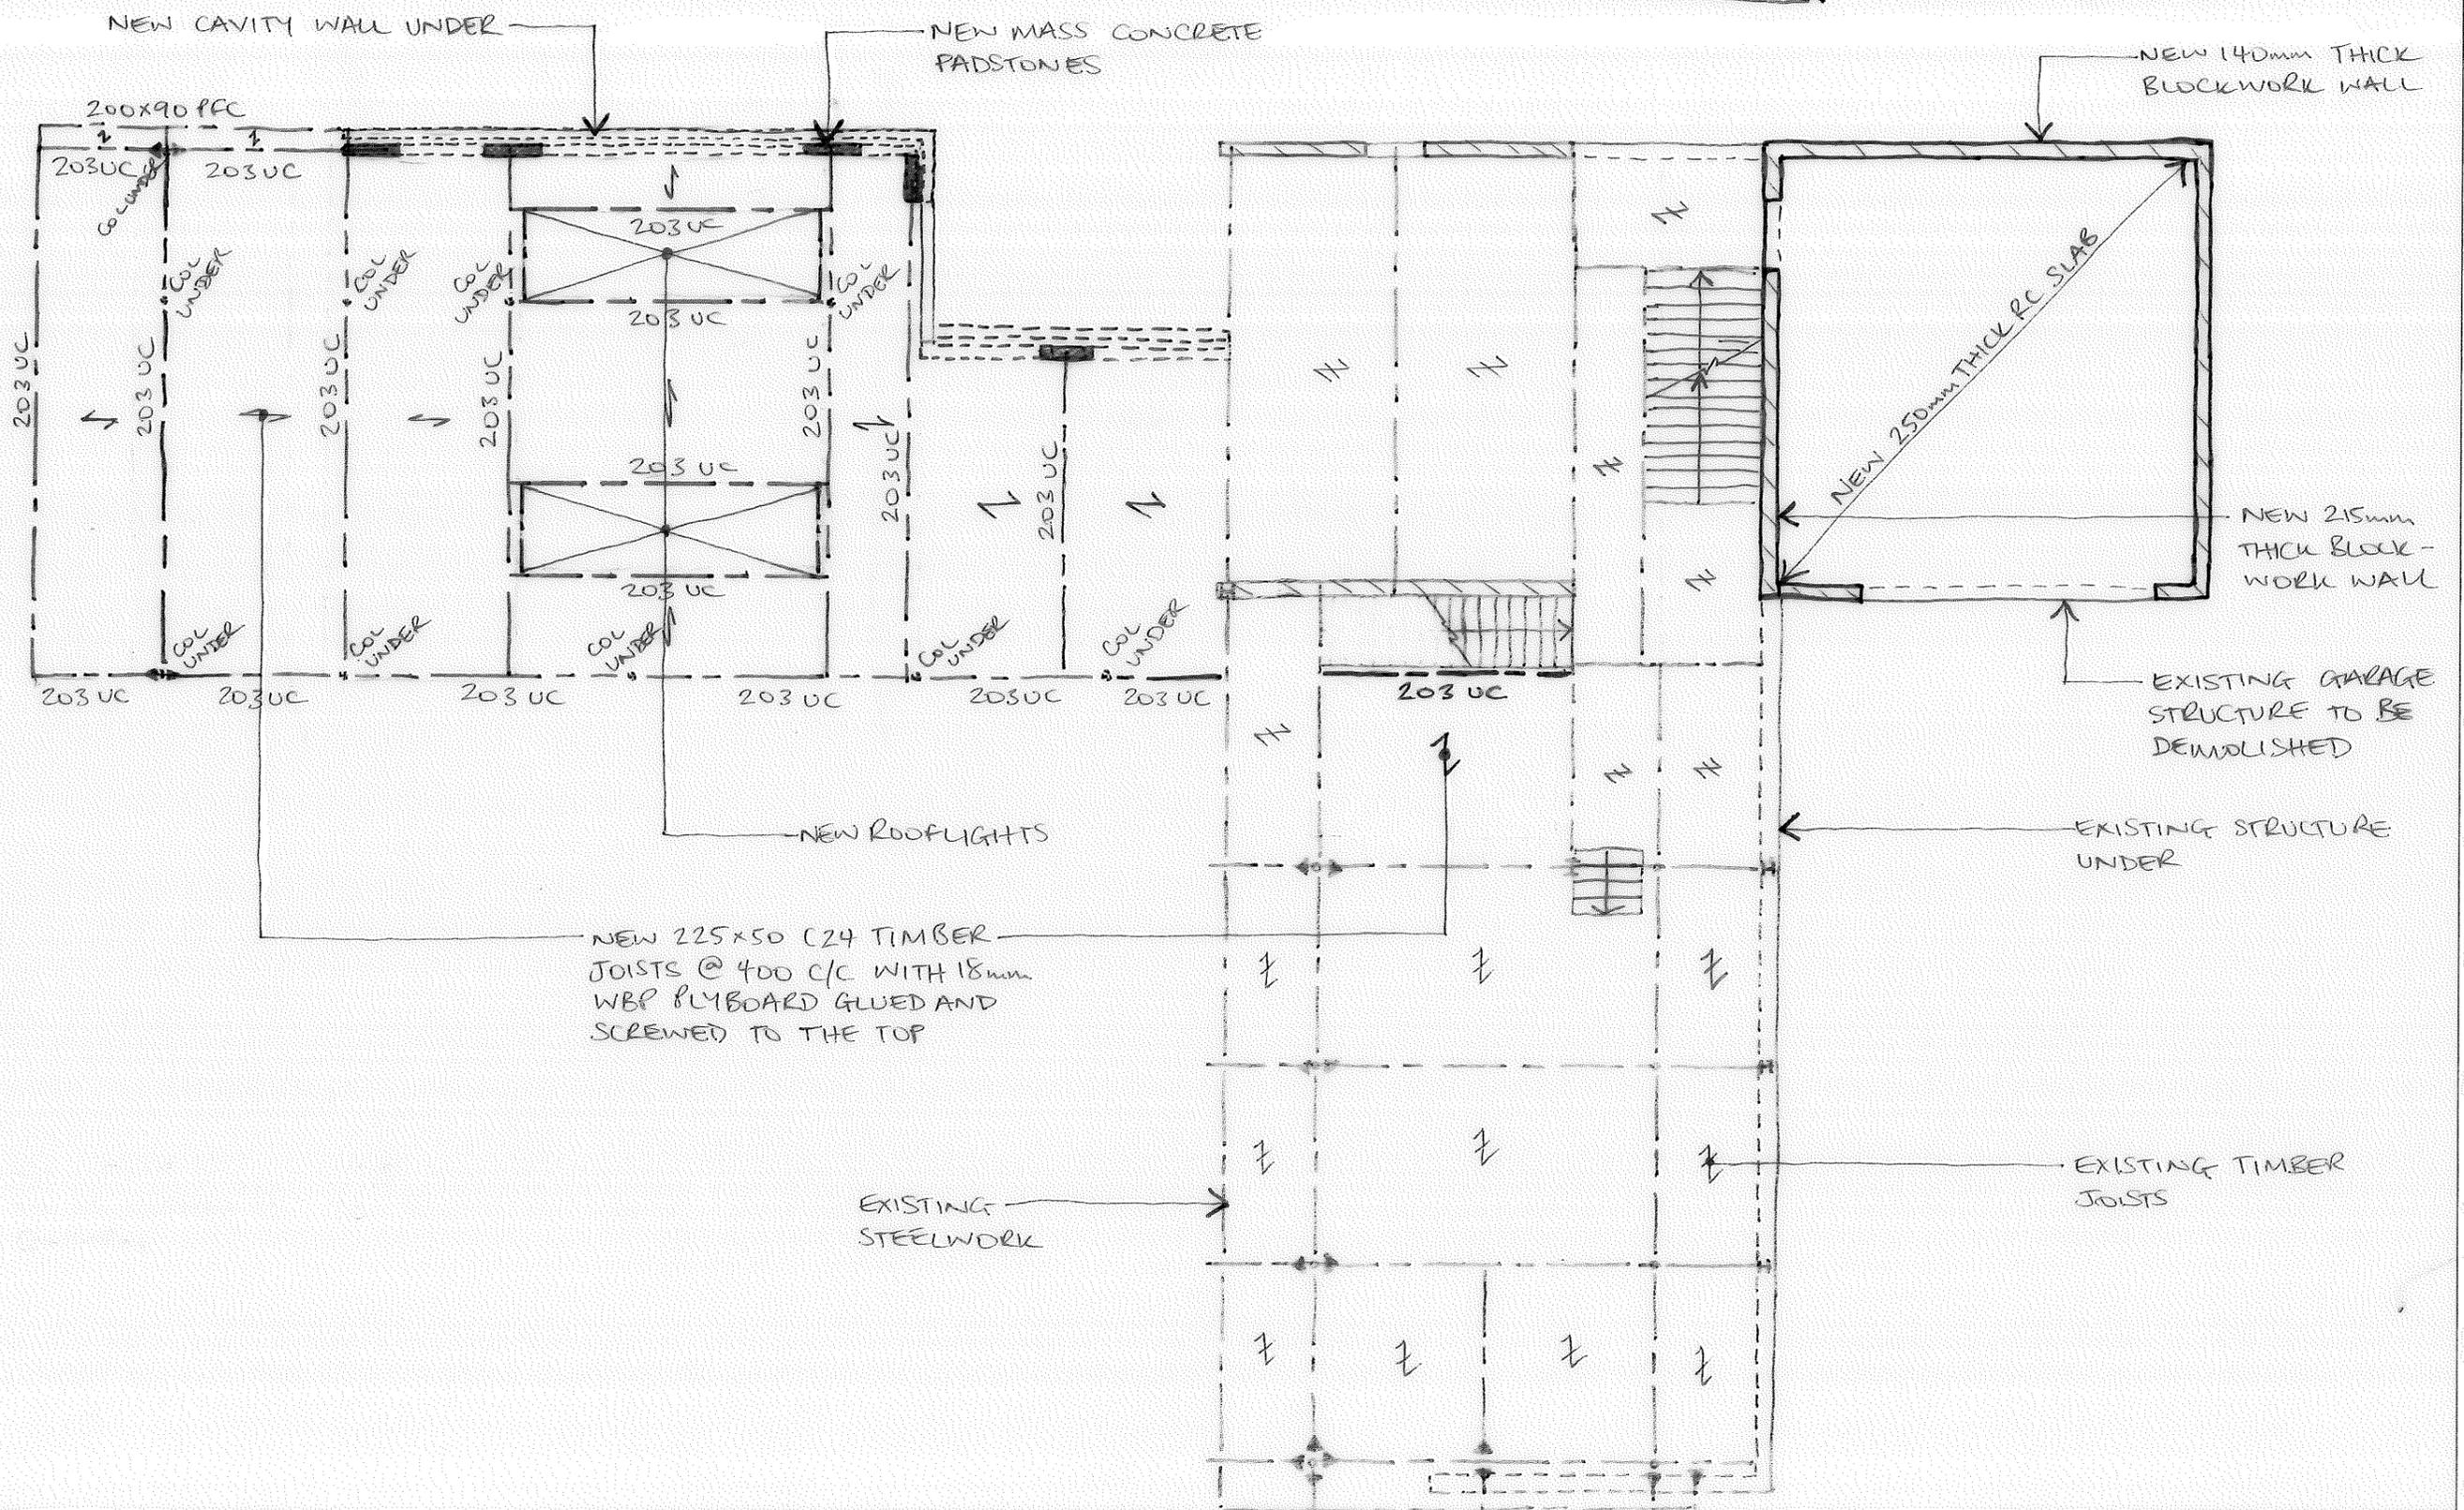



This drawing is to be read in conjunction with all relevant architects, engineers and specialists drawings and specifications.  
Do not scale from this drawing.

PI	140717	TW1	ASM	FOR PLANNING
rev	date	by	chk	description

drawing title  
**PROPOSED UPPER  
GROUND FLOOR PLAN**

scale(s) date drawn  
1:50@A3 JULY 17 TW1

drawing status  
**PRELIMINARY**

elliottwood

Elliott Wood Partnership Ltd  
Wimbledon • Central London • Nottingham  
Consulting Structural and Civil Engineers  
tel: (020) 7499 5888 www.elliottwood.co.uk

job title  
**WALLACE HOUSE  
FITZROY PARK  
LONDON N6 6HT**

job no	drawing no	revision
<b>2170310</b>	<b>S.110</b>	<b>P1</b>

NEW 225x50 C24 TIMBER  
JOISTS @ 400 c/c WITH 18mm  
WBP FLY BOARD GLUED AND  
SCREWED TO TOP

← ADJACENT BUILDING →

NEW MASS  
CONCRETE  
PADSTONES

NEW 140mm THICK  
BLOCKWORK WALL


STRUCTURE  
UNDER

NEW 215mm  
THICK BLOCK-  
WORK WALL

EXISTING ROOFLIGHT

EXISTING STEELWORK →

← EXISTING TIMBER  
JOISTS

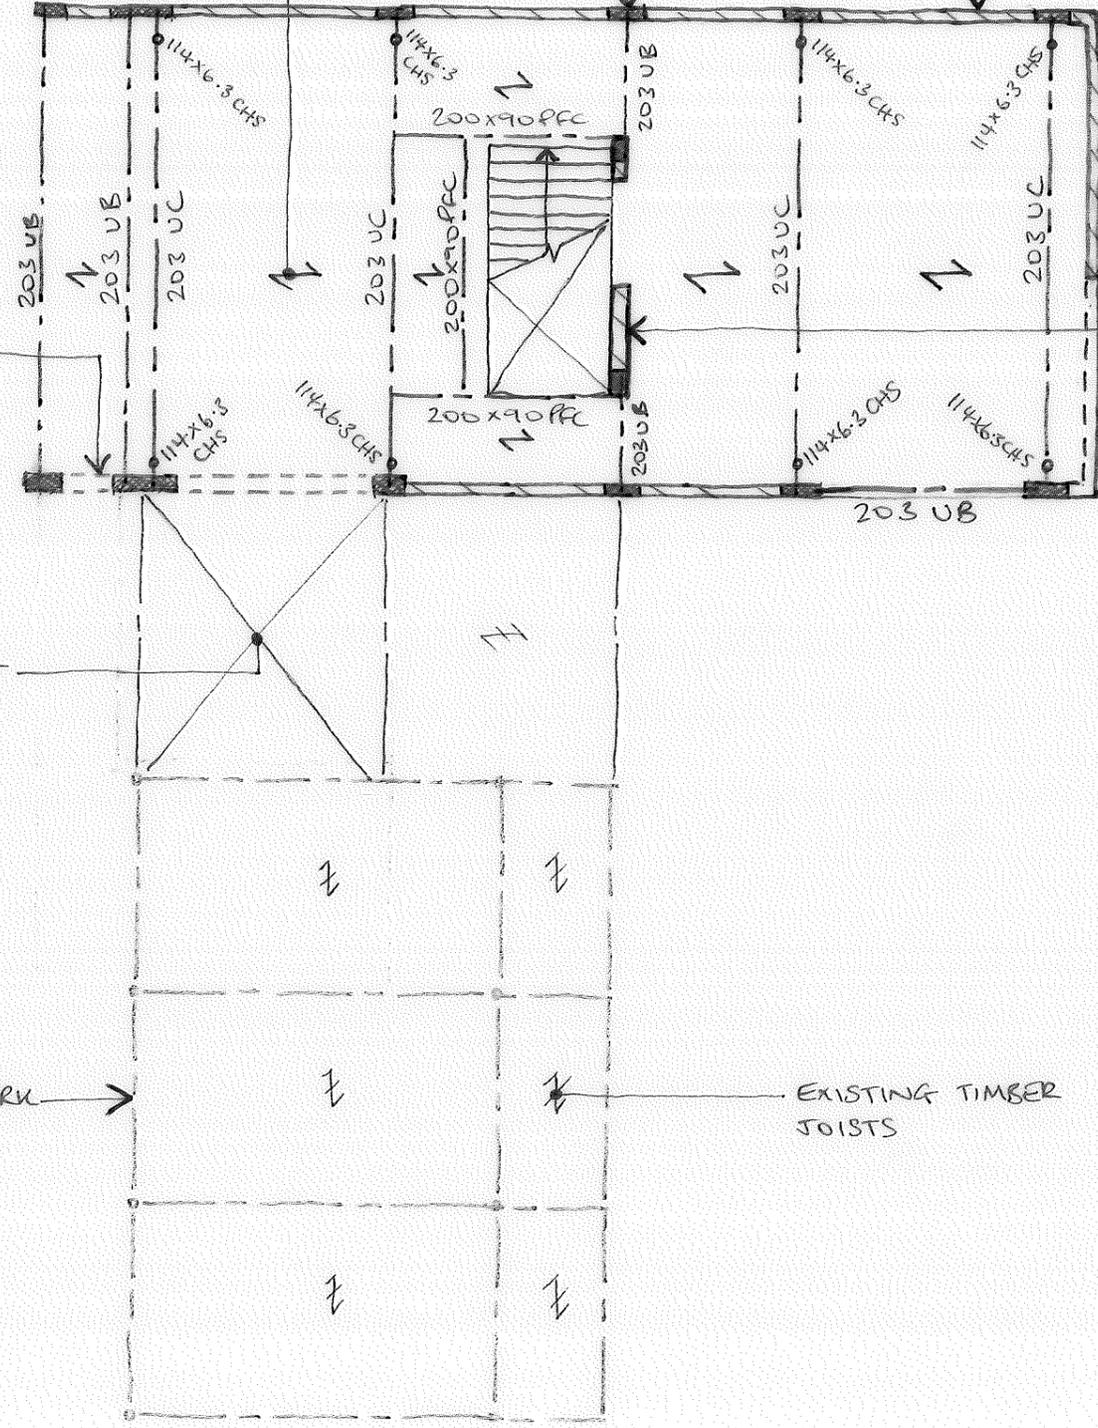

This drawing is to be read in conjunction with all relevant architects, engineers and specialists drawings and specifications.  
Do not scale from this drawing.

rev	date	by	chk	description
P1	14/07/17	TWI	ASM	FOR PLANNING


drawing title  
**PROPOSED FIRST FLOOR PLAN**  
scale(s) date drawn  
1:50@A3 JULY '17 TWI  
drawing status  
**PRELIMINARY**

elliottwood

Elliott Wood Partnership Ltd  
Wimbledon • Central London • Nottingham  
Consulting Structural and Civil Engineers  
tel: (020) 7499 5888 www.elliottwood.co.uk

job title  
**WALLACE HOUSE  
FITZROY PARK  
LONDON N6 6HT**  
job no drawing no revision  
**2170310 S.120 P1**



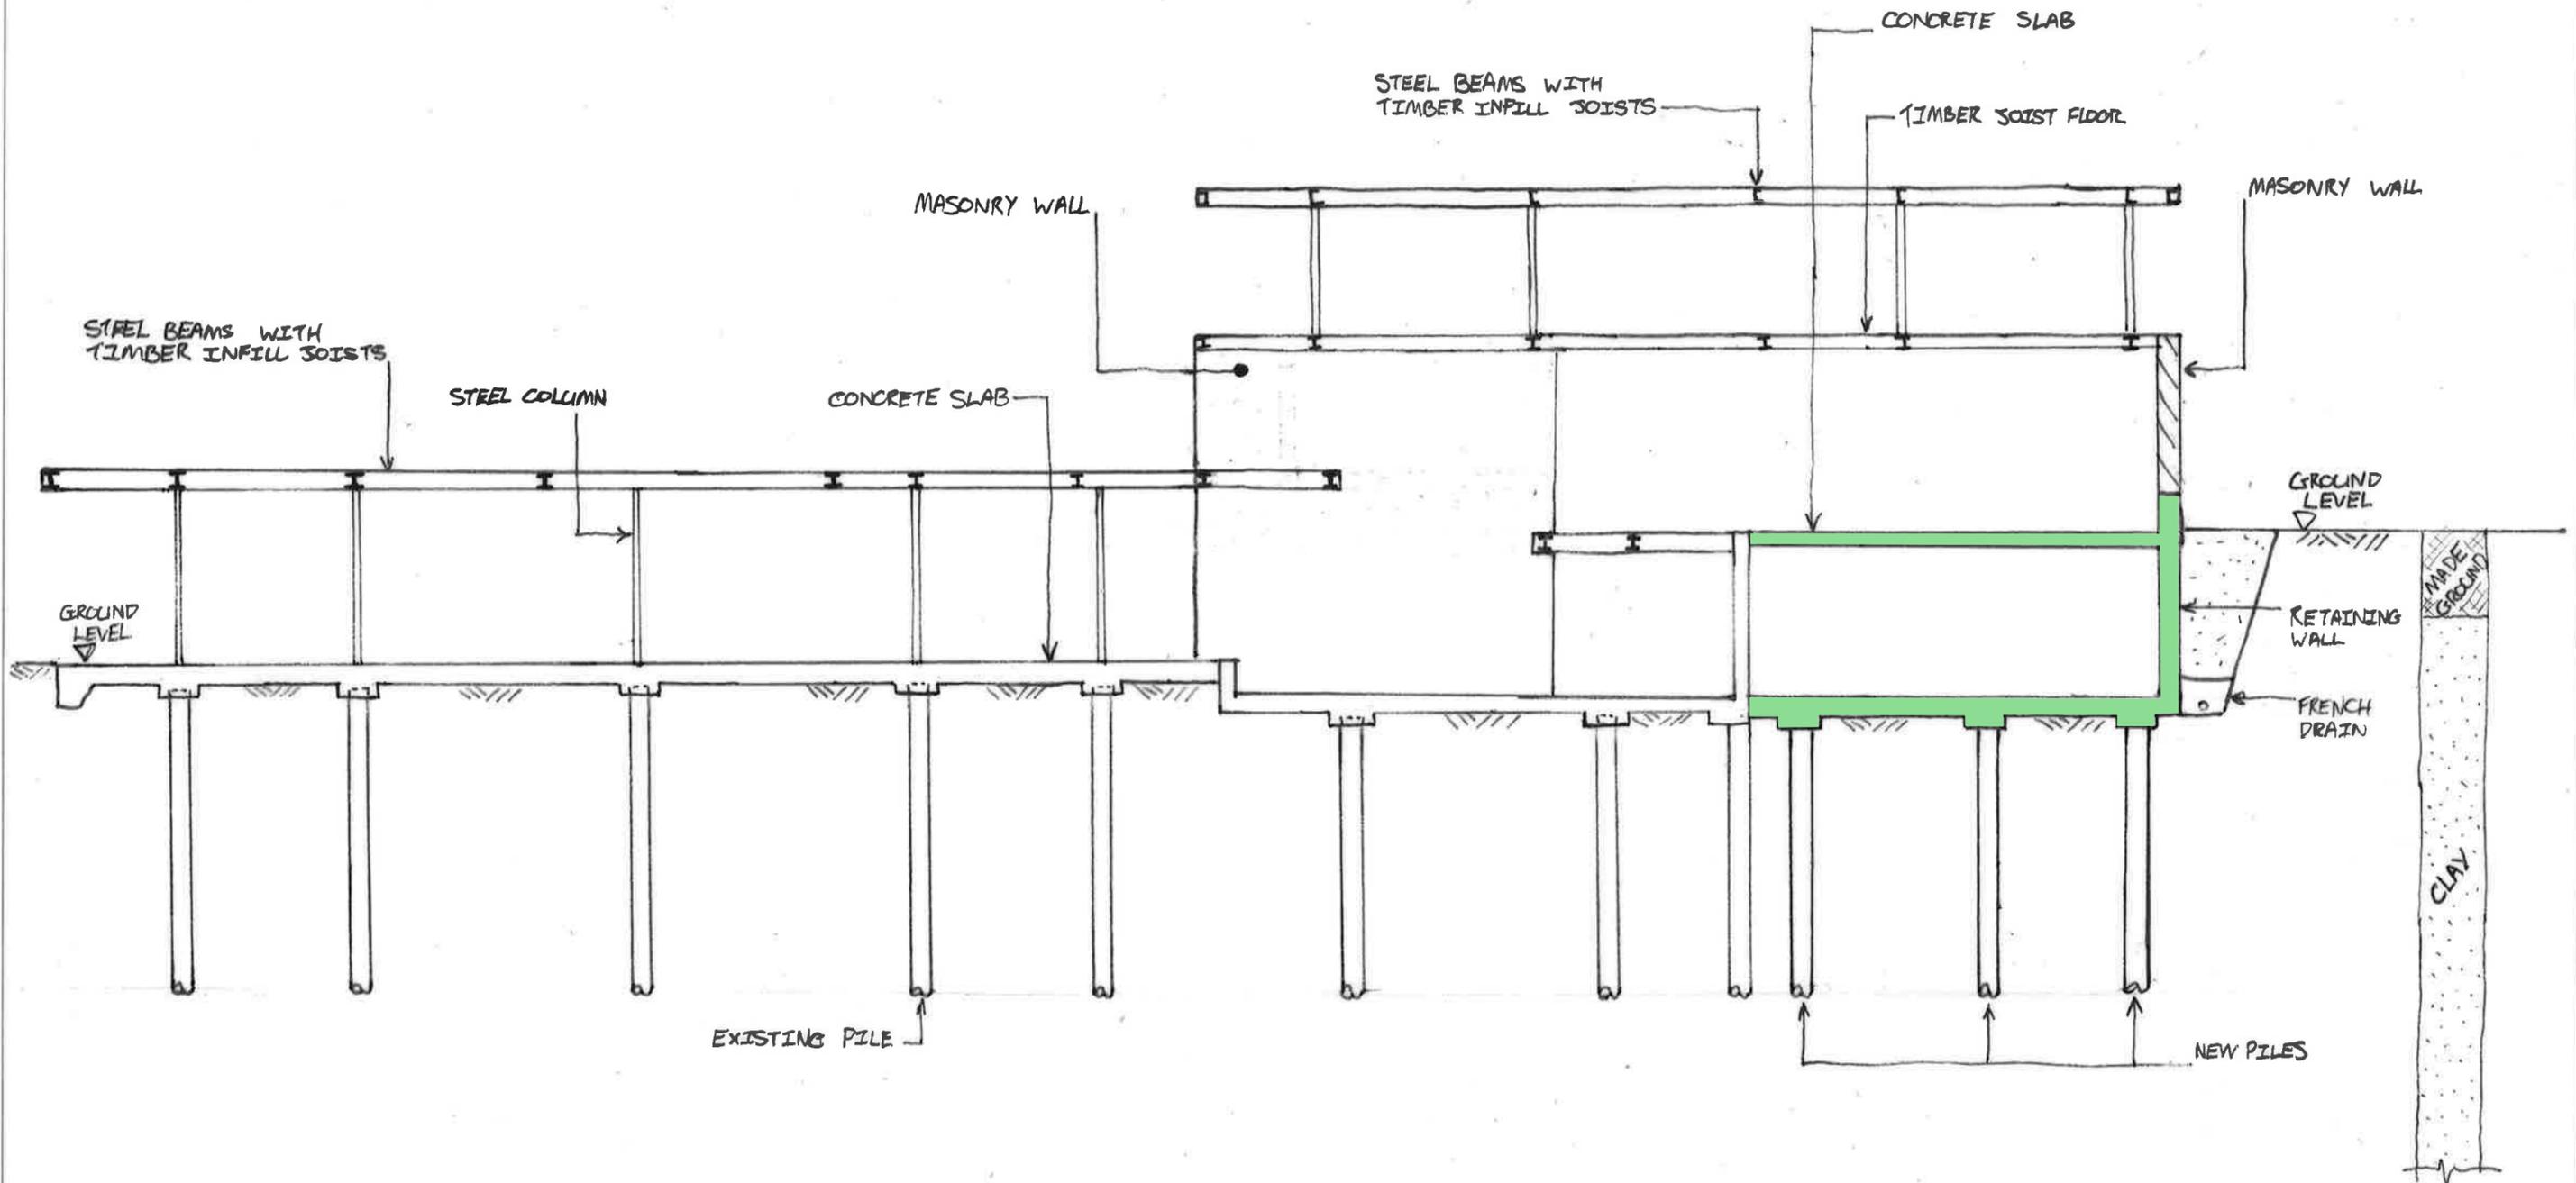

This drawing is to be read in conjunction with all relevant architects, engineers and specialists drawings and specifications.

Do not scale from this drawing.

rev	date	by	chk	description
P2	22/02/18	TW1	ASM	FOR PLANNING
P1	14/07/17	TW1	ASM	FOR PLANNING

drawing title  
**PROPOSED LONG SECTION BB**

scale(s)      date      drawn  
 1:100@A3      JULY 17      TW1


drawing status  
**PRELIMINARY**

**elliottwood**

Elliott Wood Partnership Ltd  
 Wimbledon • Central London • Nottingham  
 Consulting Structural and Civil Engineers  
 tel: (020) 7499 5888 www.elliottwood.co.uk

job title  
**WALLACE HOUSE  
 FITZROY PARK  
 LONDON N6 6HT**

job no	drawing no	revision
<b>2170310</b>	<b>S.200</b>	<b>P2</b>

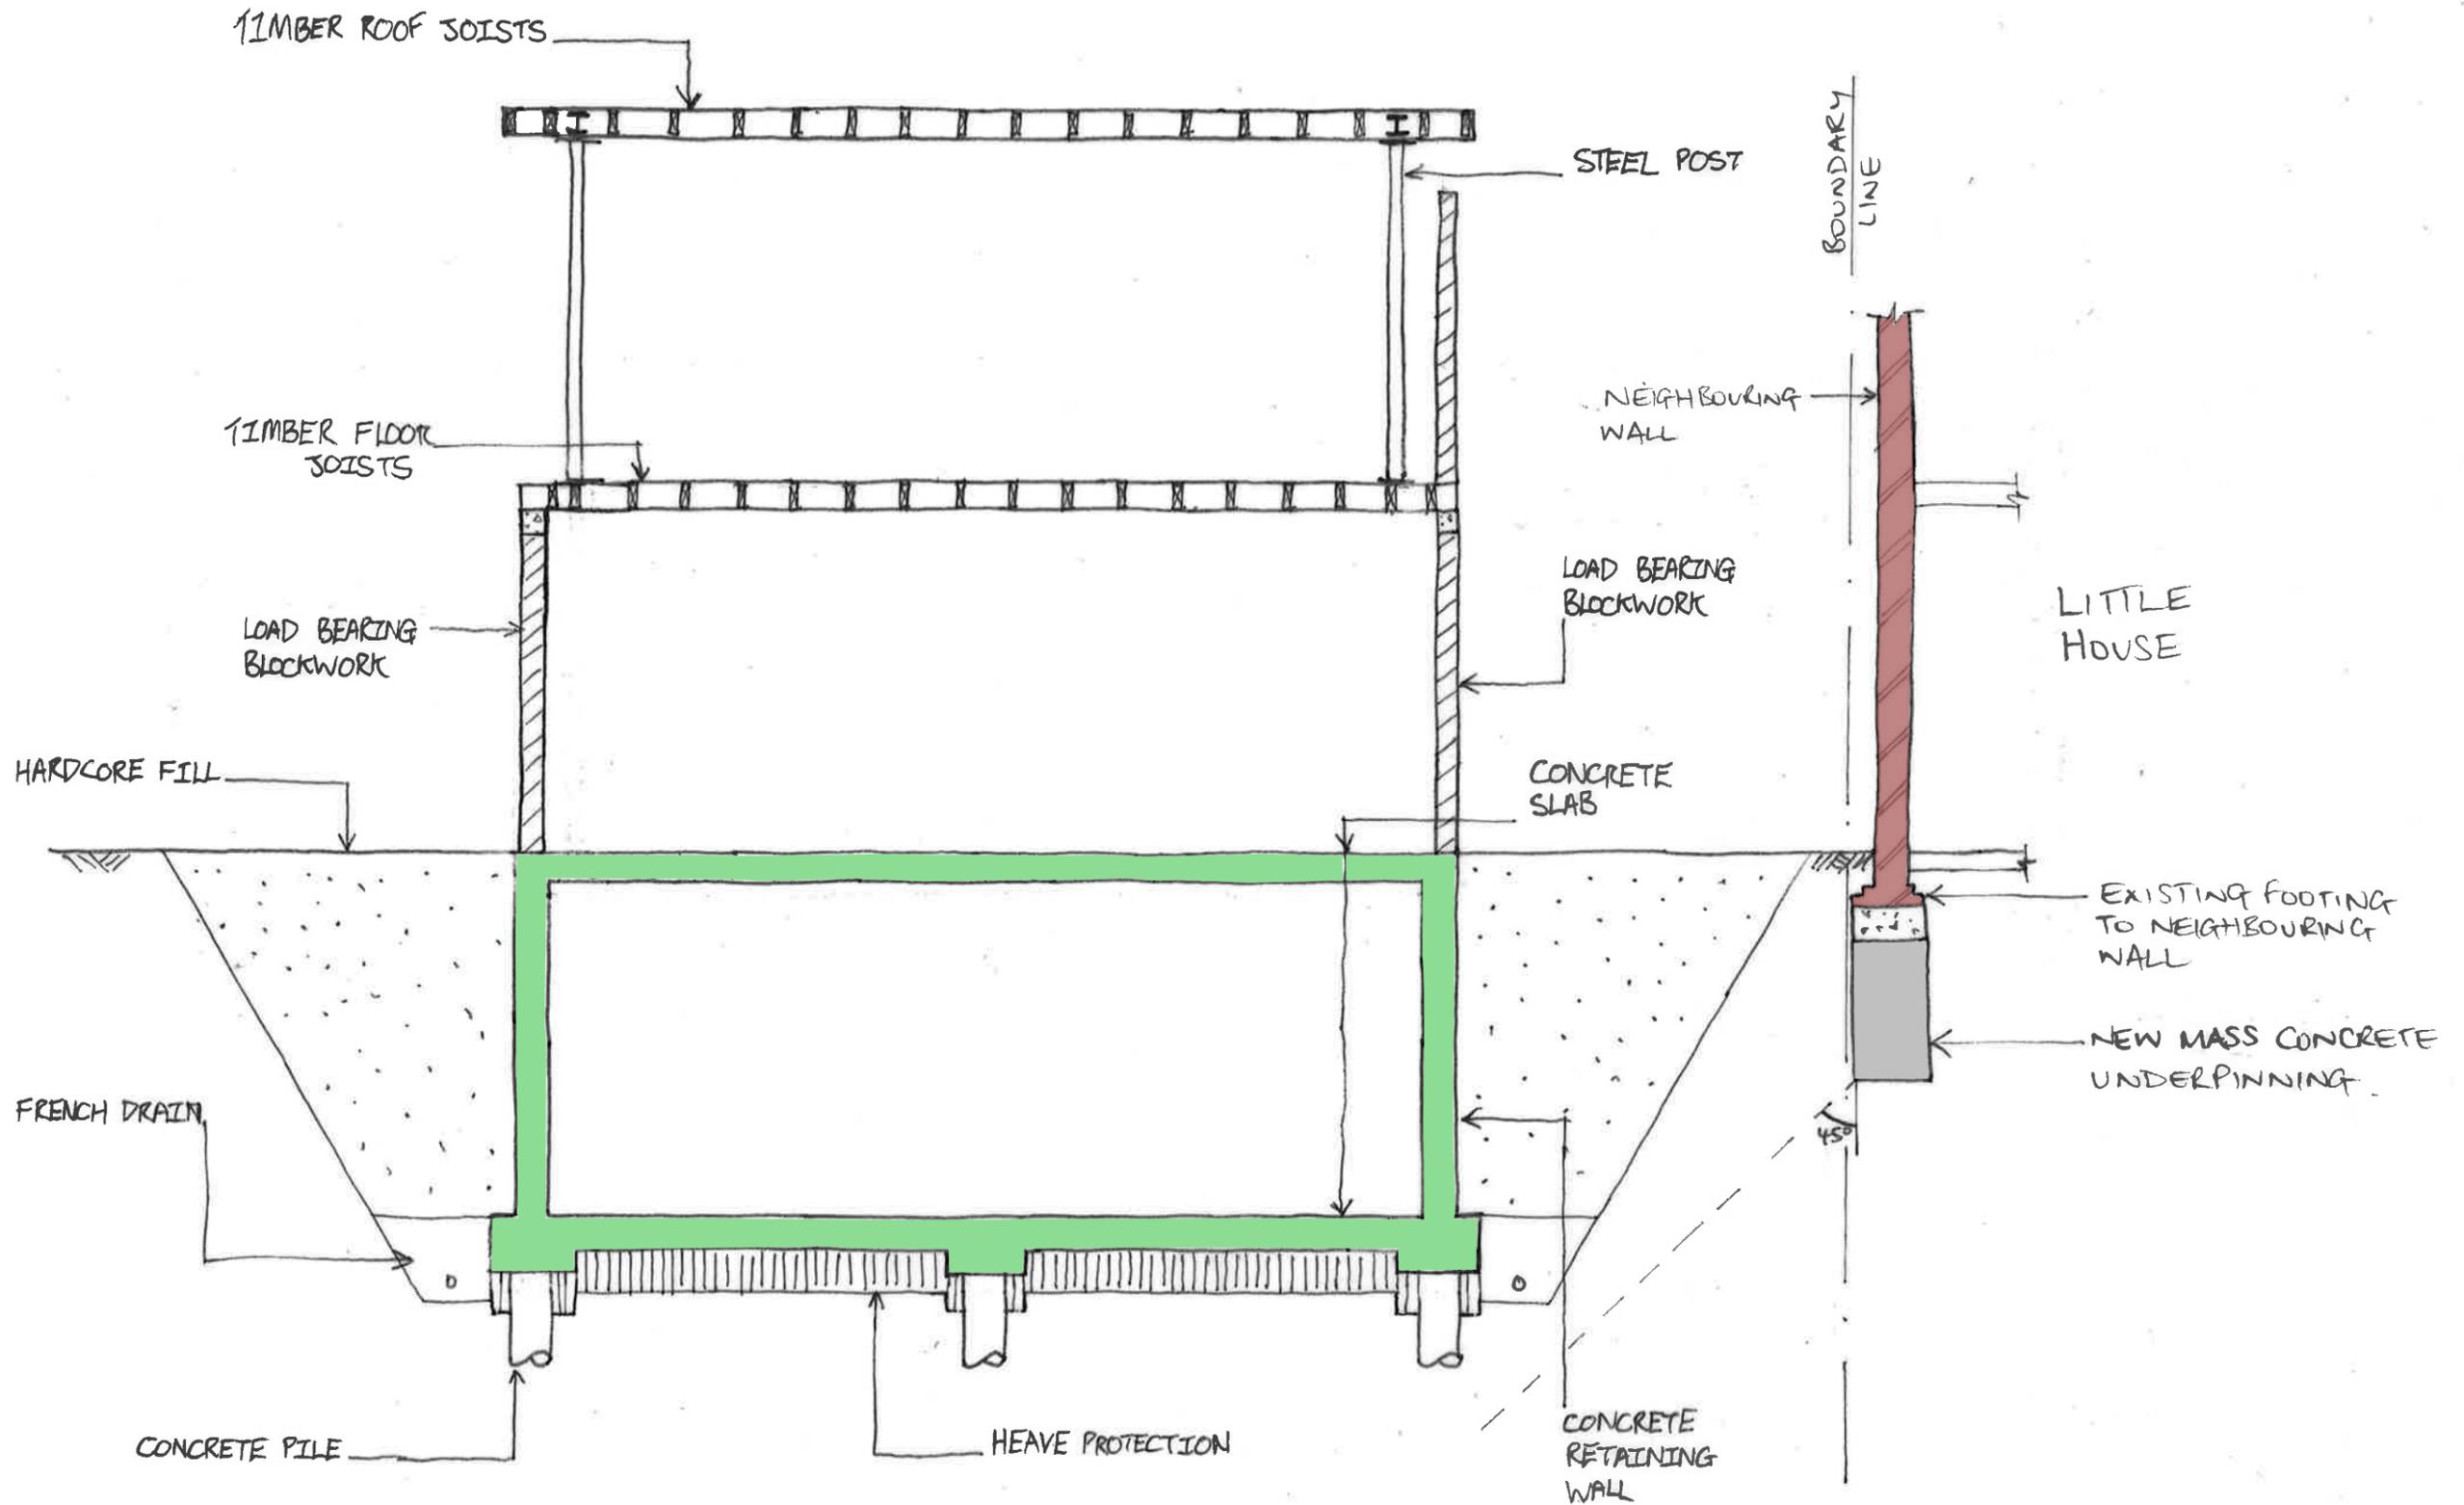

This drawing is to be read in conjunction with all relevant architects, engineers and specialists drawings and specifications.  
Do not scale from this drawing.

rev	date	by	chk	description
P2	220218	TWI	ASW	FOR PLANNING
P1	030817	TWI	ASA	FOR PLANNING

drawing title  
**PROPOSED SHORT SECTION AA**

scale(s)      date      drawn  
1:50@A3      AUGUST 17      TWI

drawing status  
**PRELIMINARY**

**elliottwood**

Elliott Wood Partnership Ltd  
Wimbledon • Central London • Nottingham  
Consulting Structural and Civil Engineers  
tel: (020) 7499 5888 www.elliottwood.co.uk

job title  
**WALLACE HOUSE  
FITZROY PARK  
LONDON N6 6HT**

job no <b>2170310</b>	drawing no <b>S.210</b>	revision <b>P2</b>
--------------------------	----------------------------	-----------------------