




Existing Basement

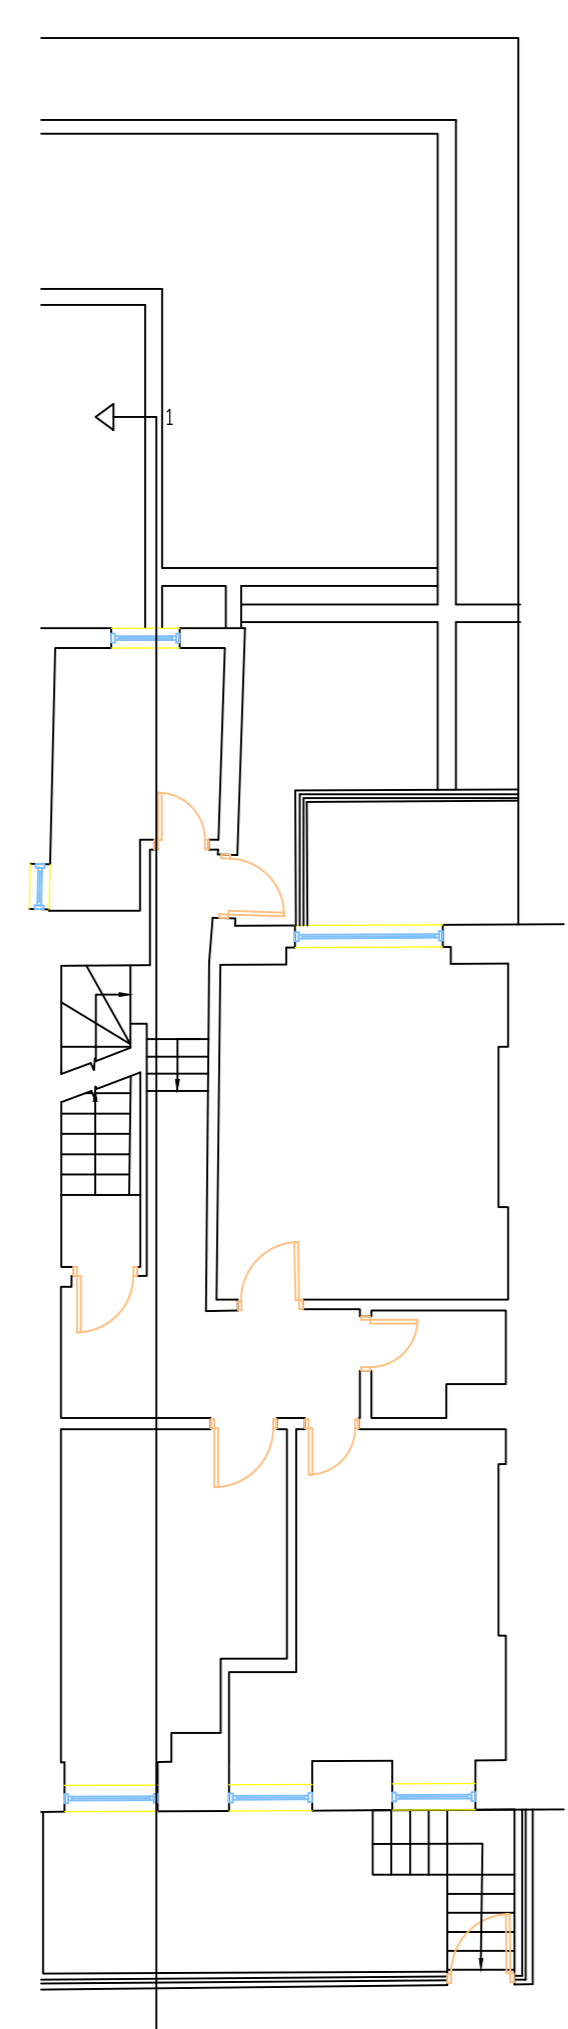


Existing Ground Floor

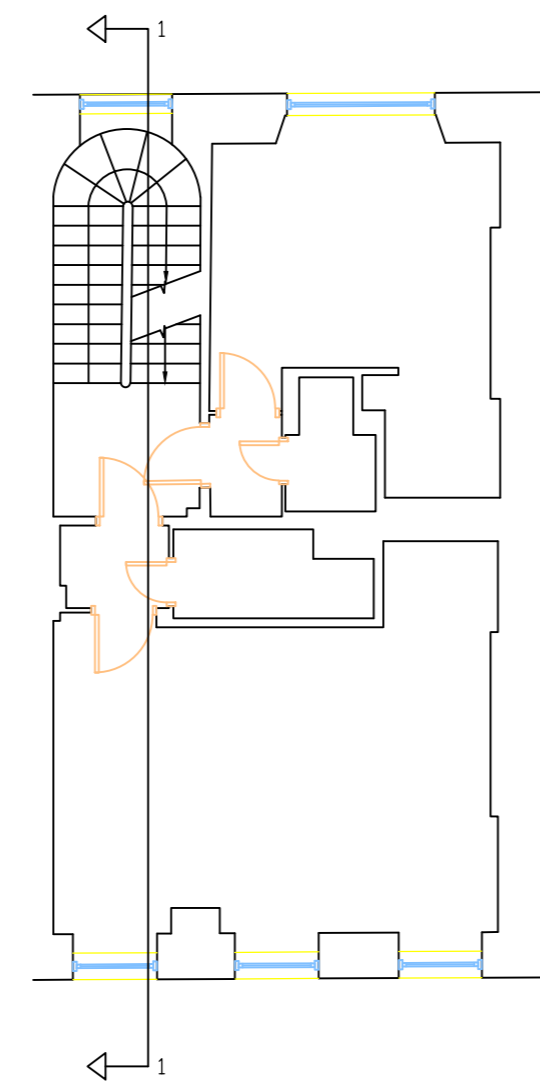


Existing First Floor

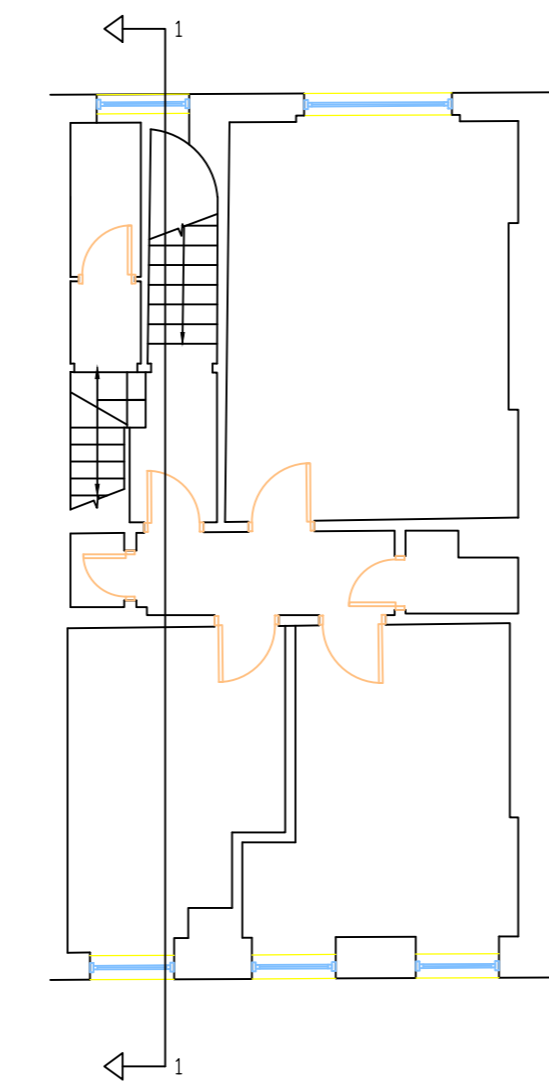


Existing Second Floor

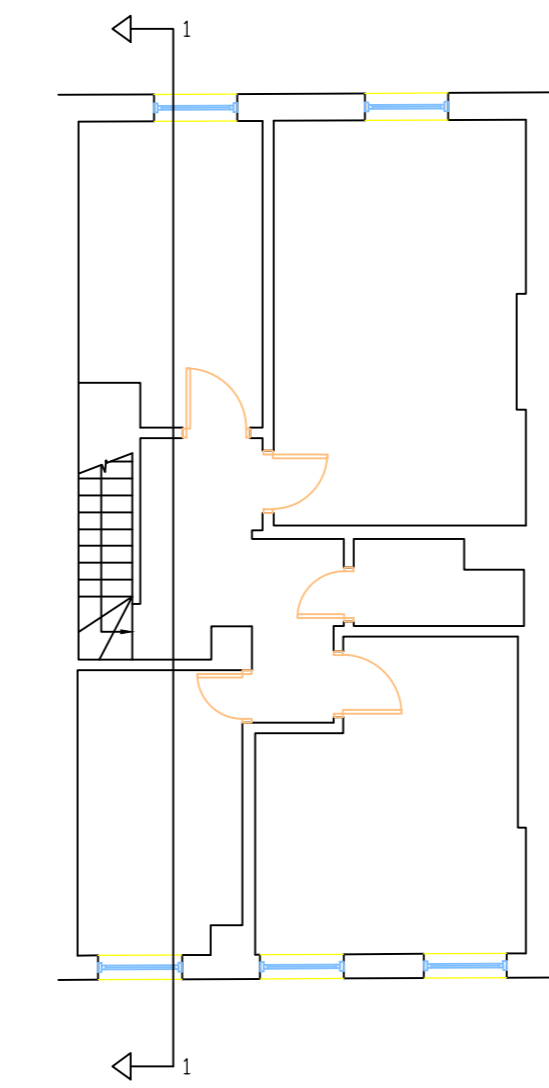


Existing Third Floor

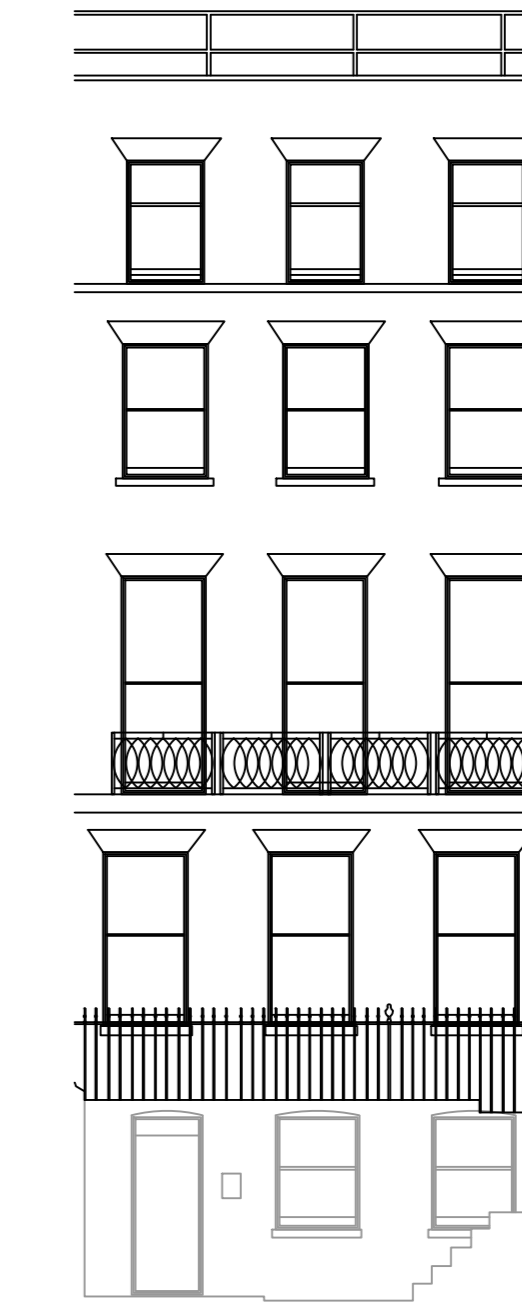


Existing Front Elevation

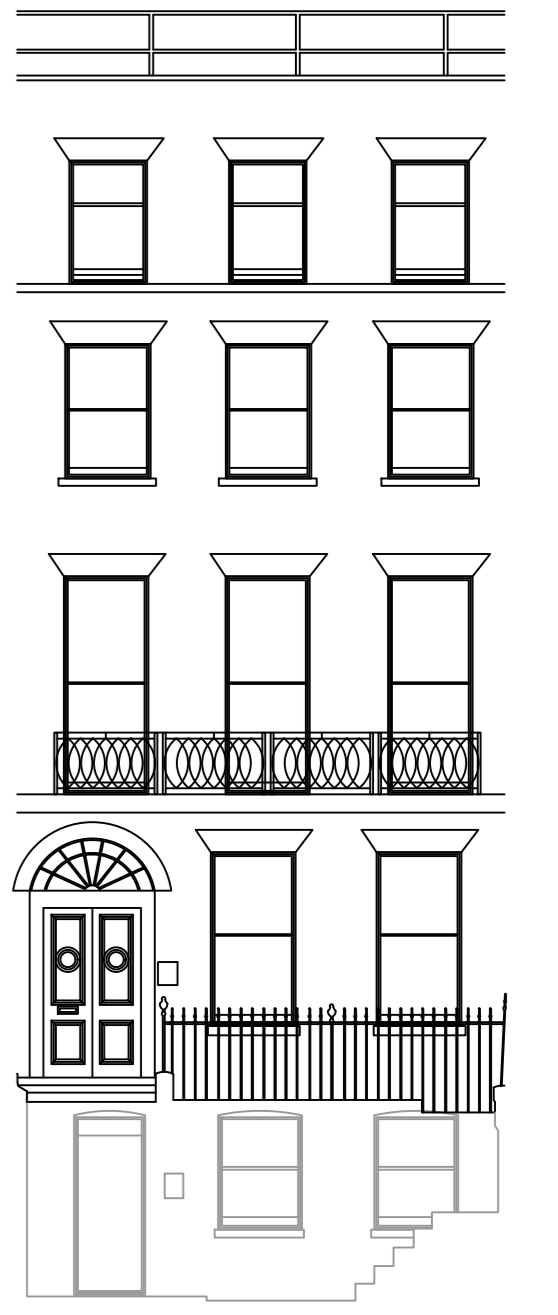


Proposed Front Elevation

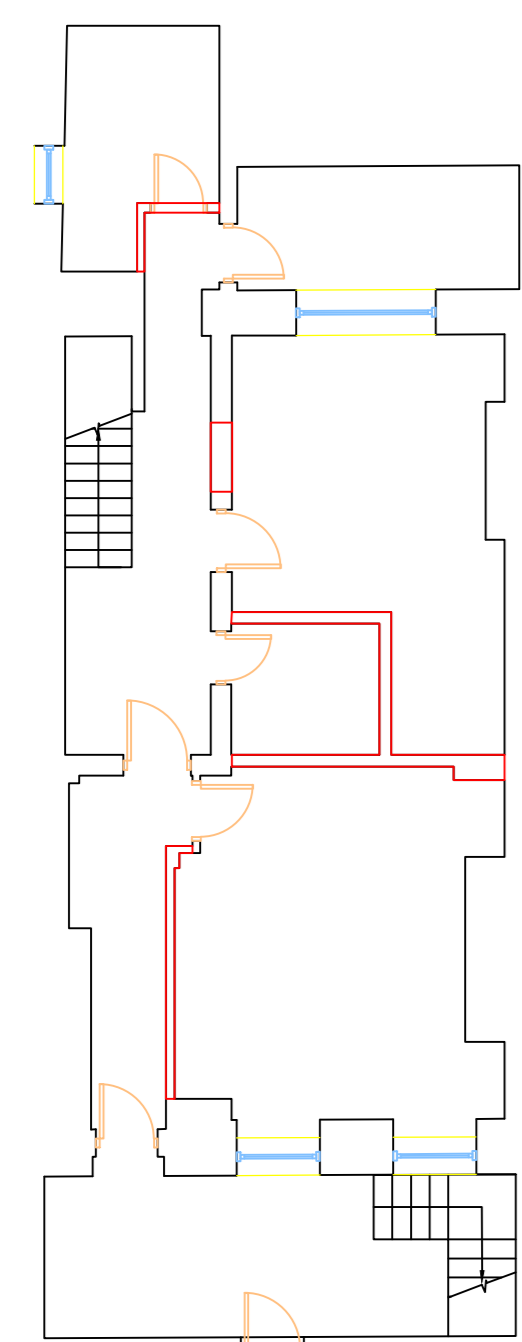


Demolition at Basement

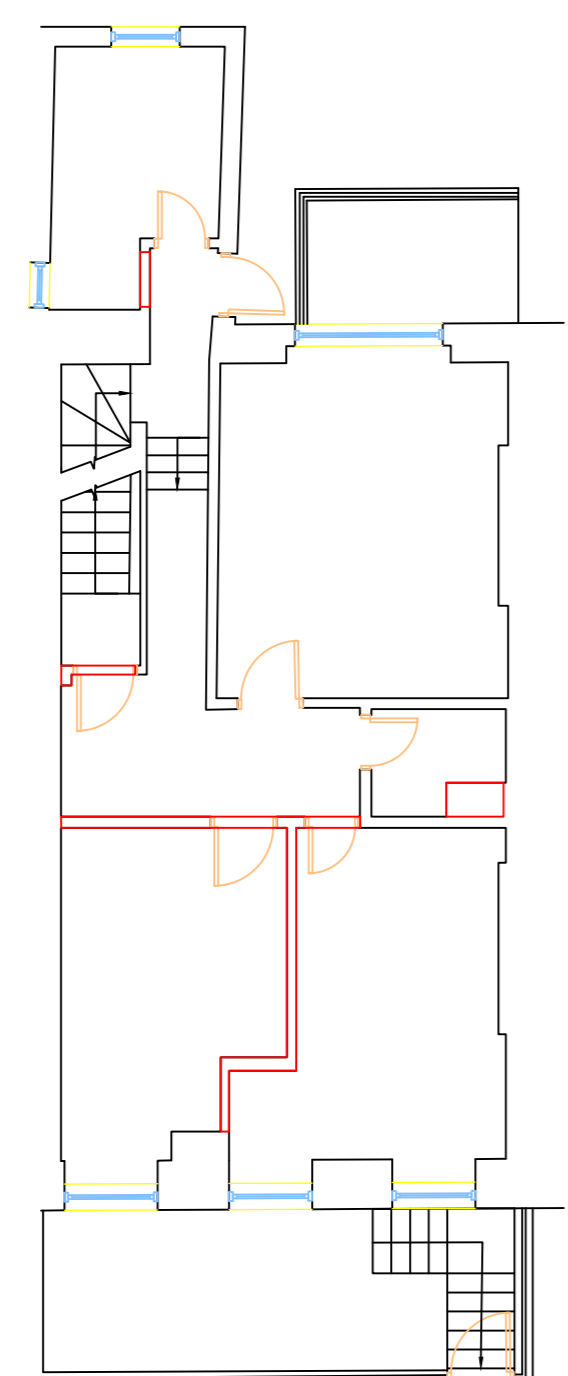


Demolition at Ground Floor

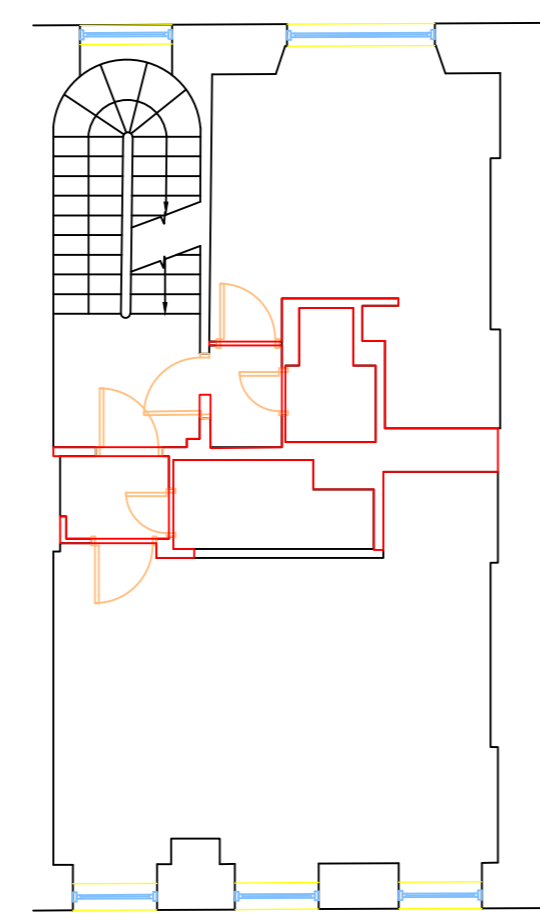


Demolition at First Floor

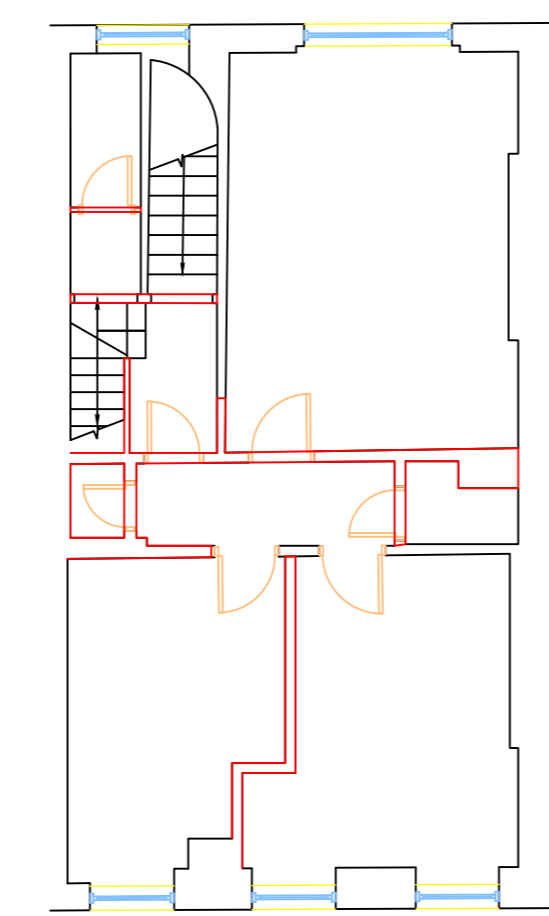

Demolition at Second Floor

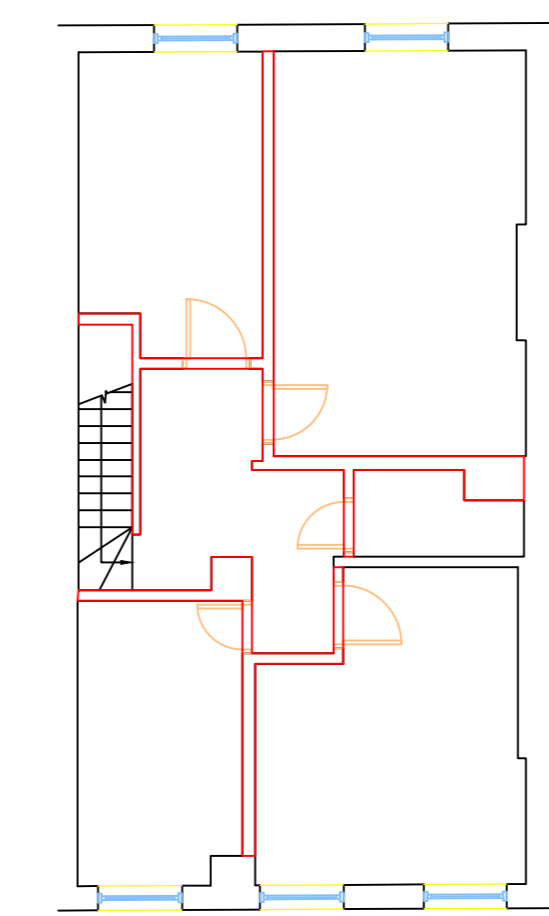


Demolition at Third Floor

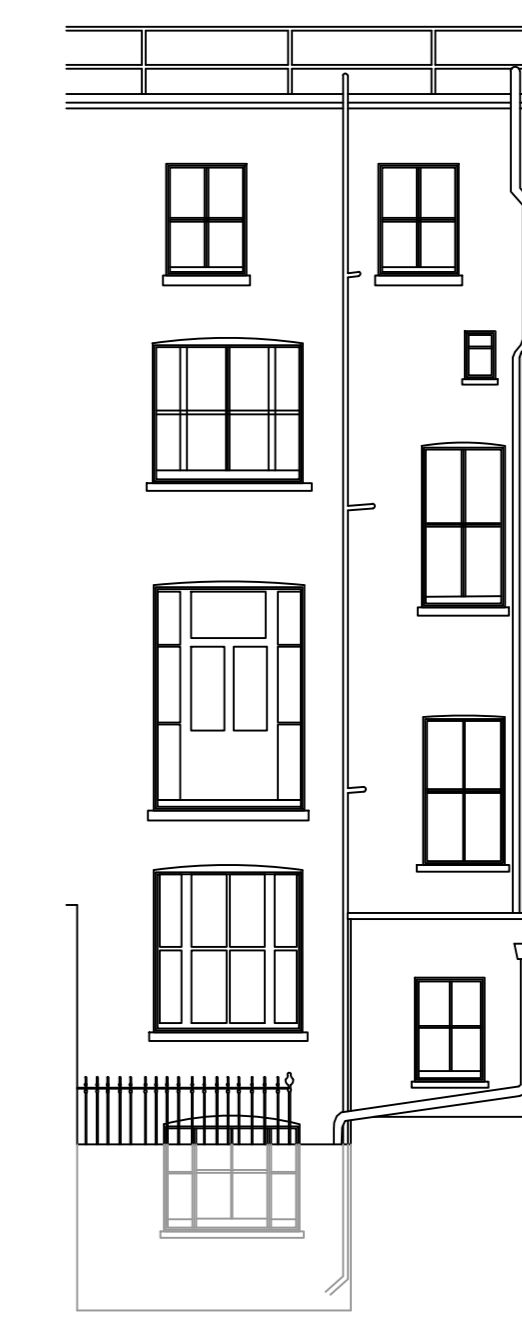


Existing Rear Elevation




Proposed Rear Elevation
Installation of basement window & lightwell

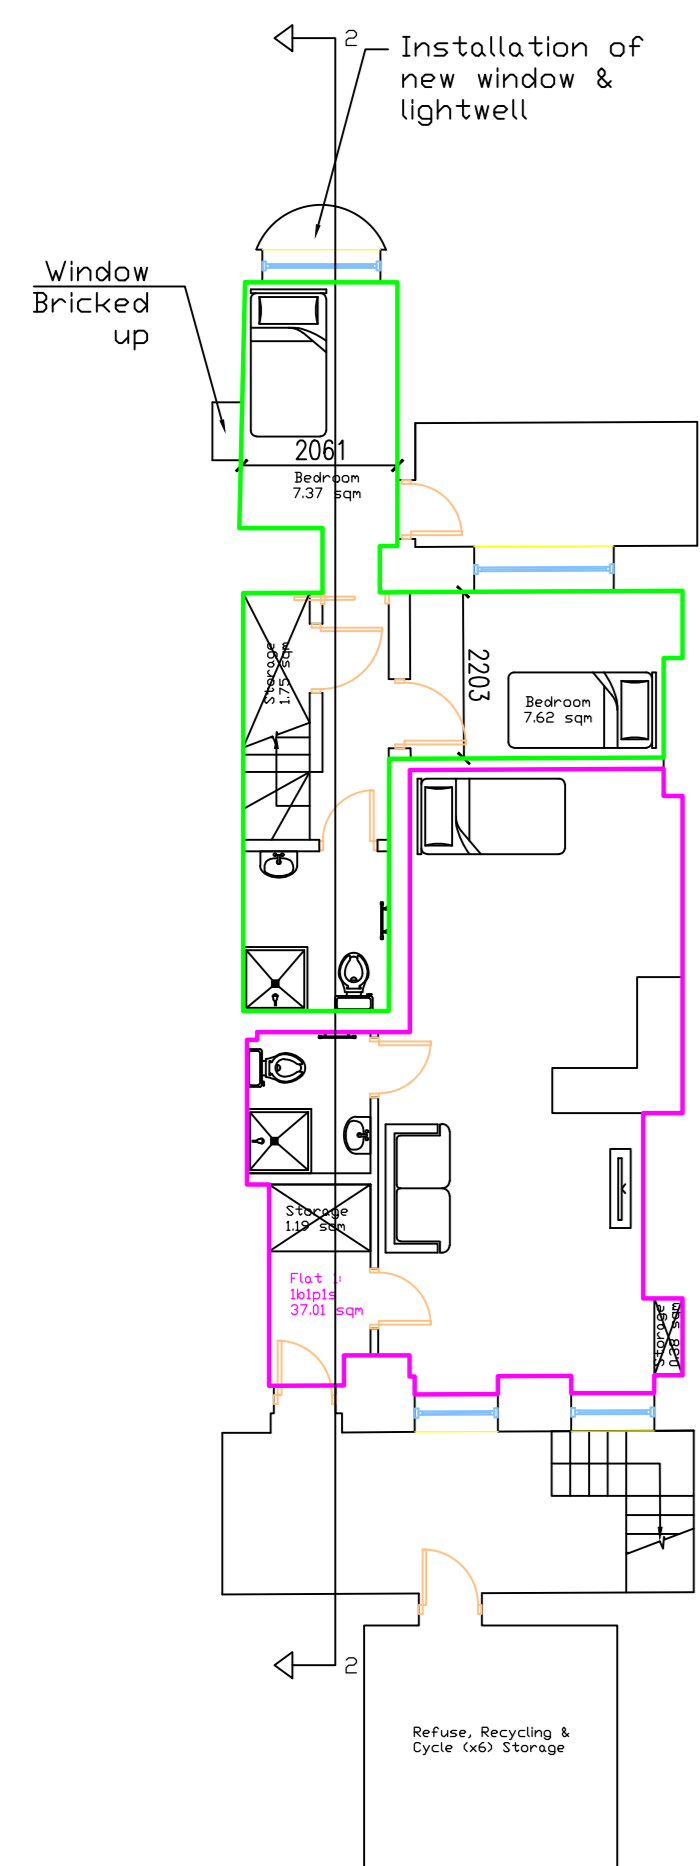


Proposed Basement

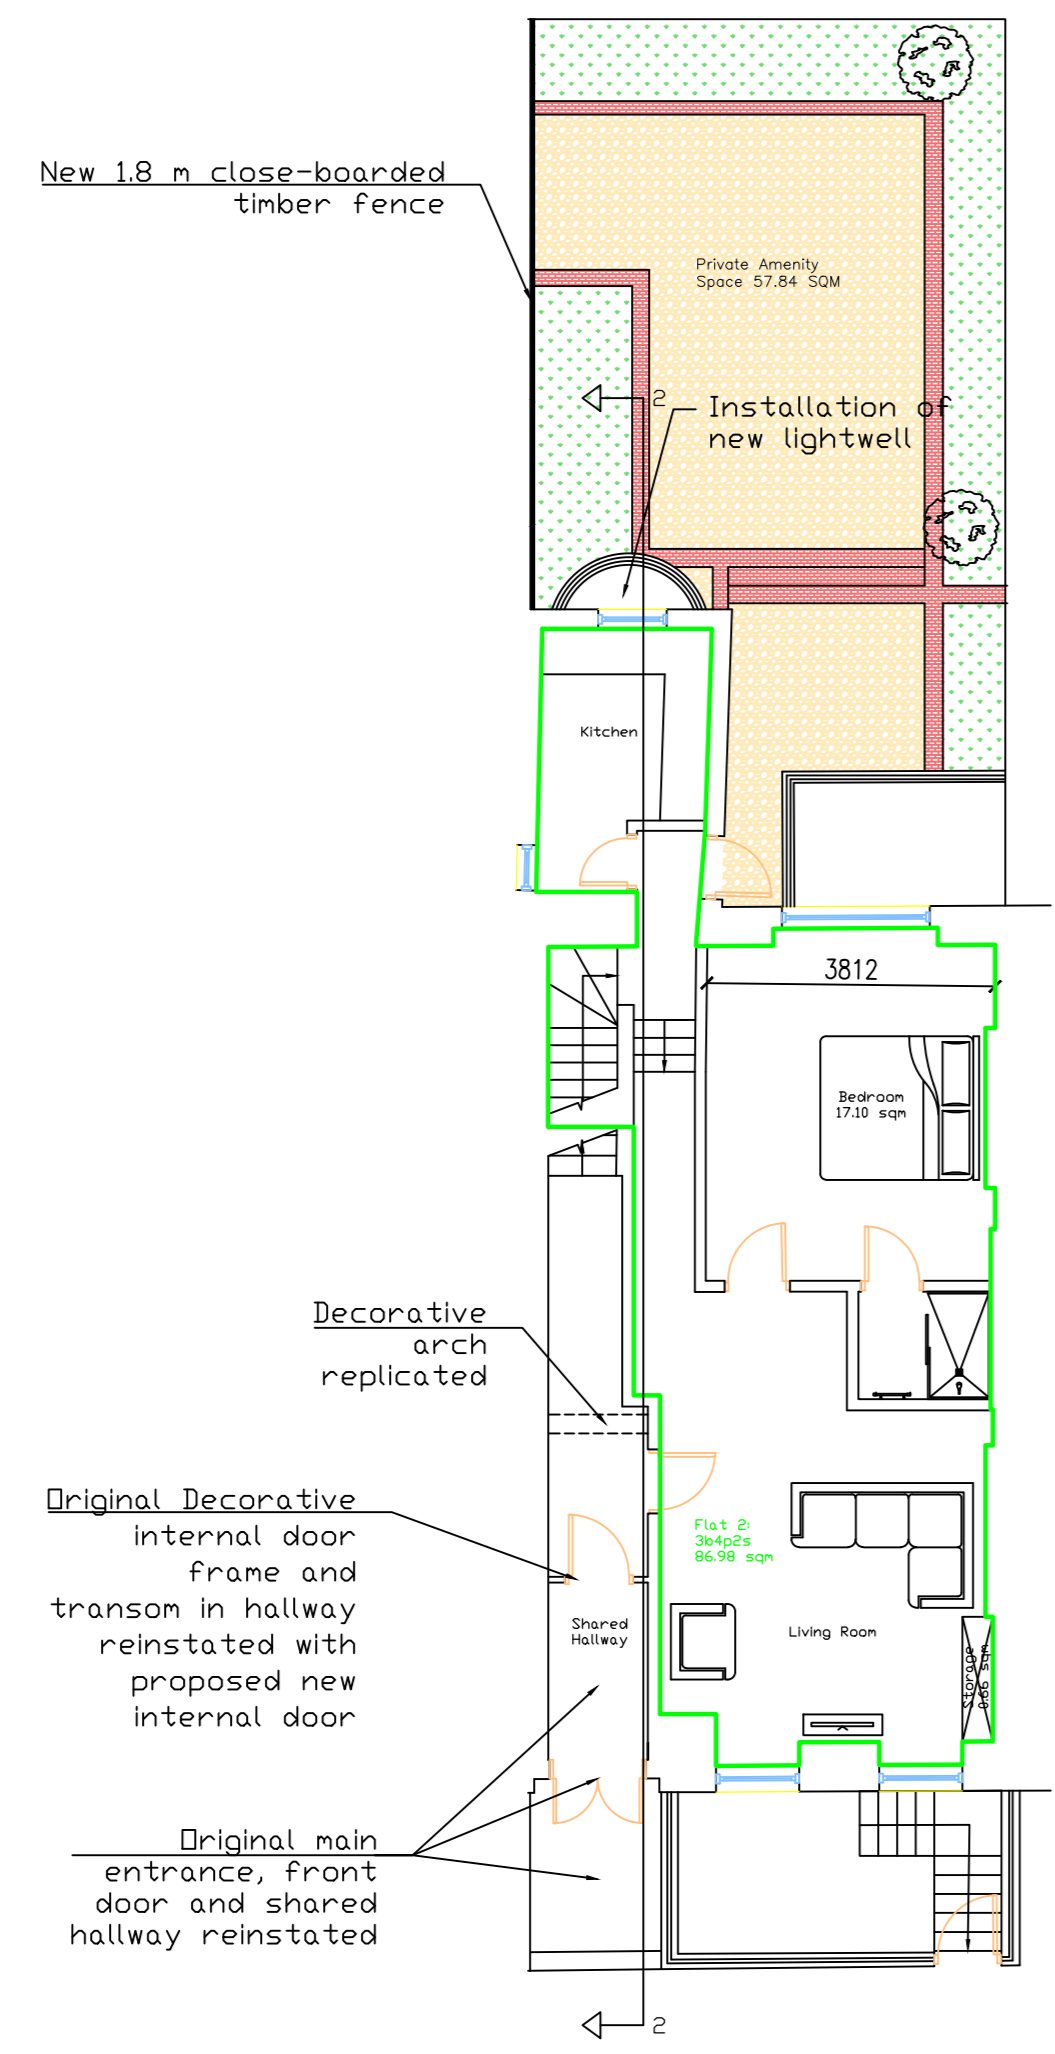


Proposed Ground Floor

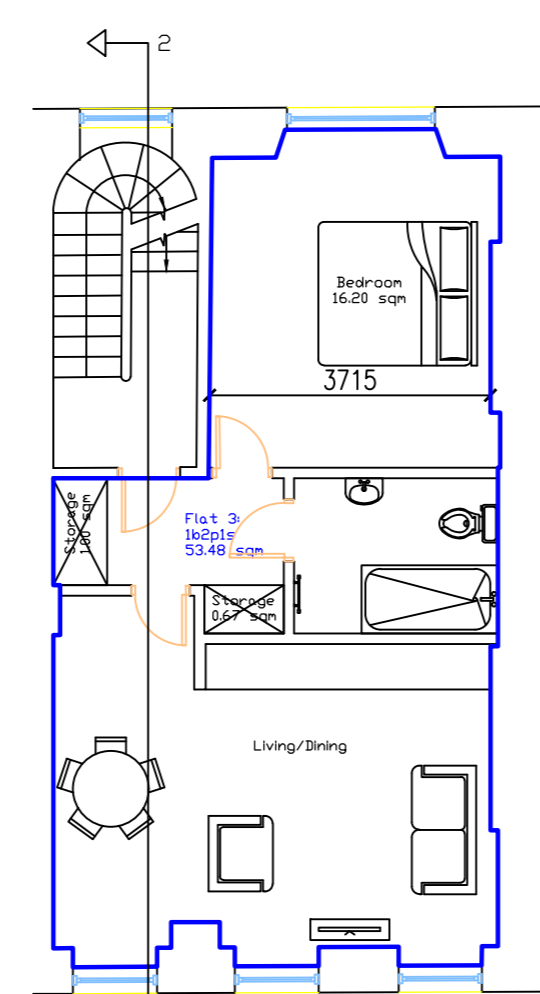

Proposed First Floor

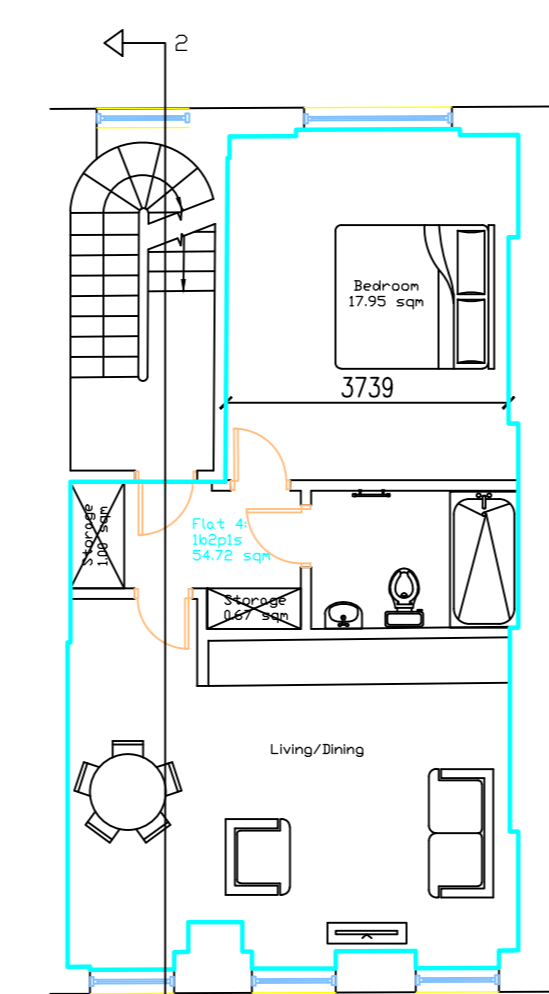

Proposed Second Floor

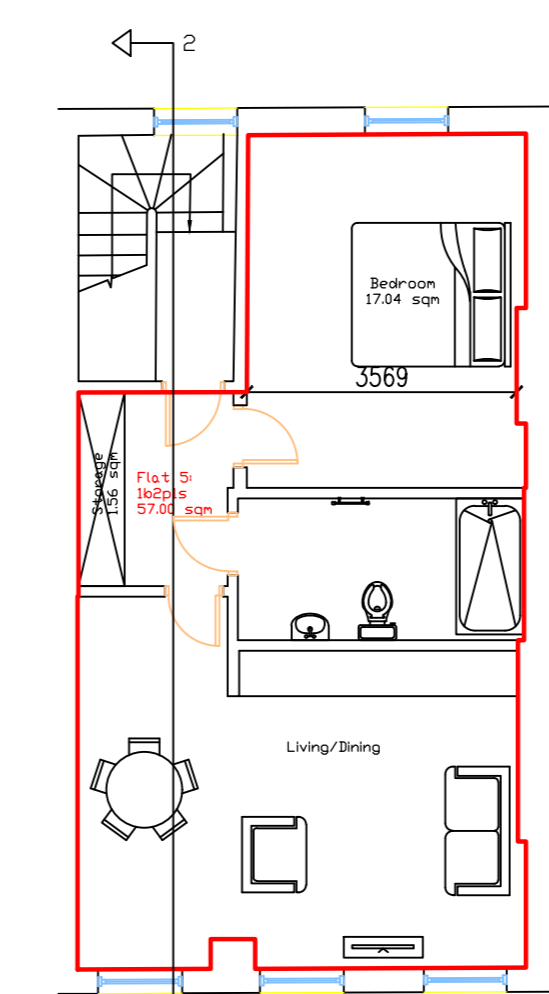

Proposed Third Floor

APPROVED FOR PLANNING
 DRAWN BY: GMD
 CHECKED BY: MBP
 PROJECT: 78 GULFORD STREET LONDON W6 1N 1DF
 EXISTING & PROPOSED FLOOR PLANS & ELEVATIONS
 SCALE: 1:100
 DATE: 26-02-18
 SHEET: A

1. ANY INACCURACIES OR ERRORS TO BE REPORTED TO THE ARCHITECT IMMEDIATELY PRIOR TO ANY WORK COMMENCING.
 2. ALL DIMENSIONS TO BE VERIFIED ON SITE.
 3. ALL WORK TO COMPLY WITH BRITISH STANDARDS CODE OF PRACTICE.
 4. ALL EXTERNAL SURFACES AND MATERIALS TO MATCH.