

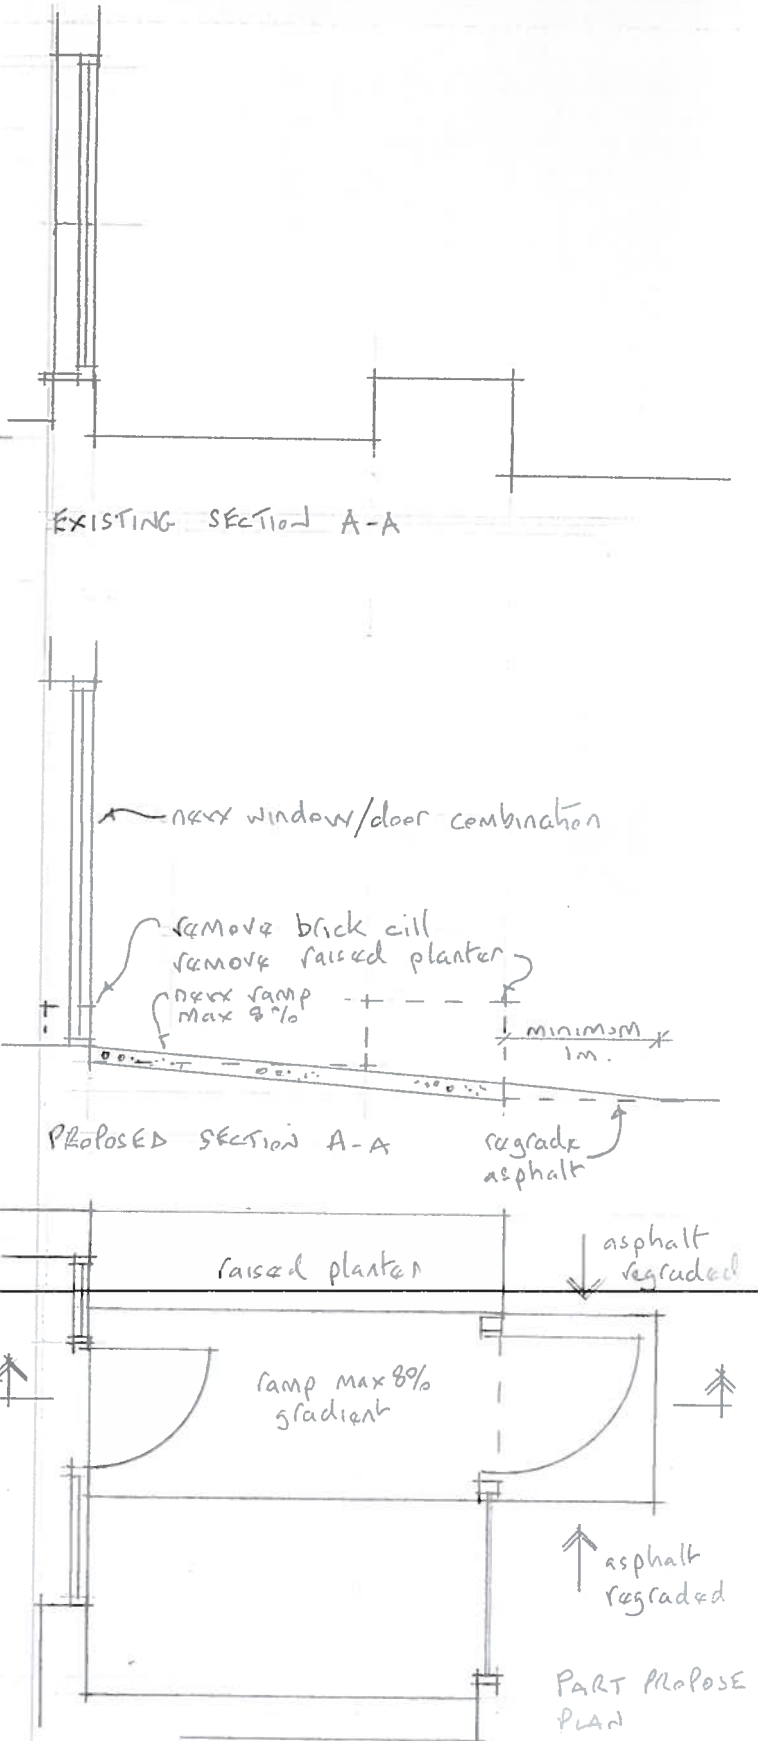


EXISTING PLAN SCALE 1:50

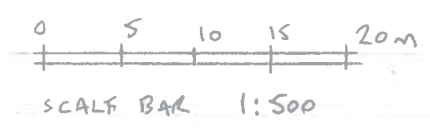

Metcalf Briggs Surveyors
 Building Surveyors – CDM Co-ordinators
 Project Managers – Party Wall Surveyors
 1 Woodview, Langdon Hills, Basildon,
 Essex SS16 6TZ
 Tel: 01268 950155

Project: 7 Auden Place, London, NW1 8NB
Title: Proposed Mobility Scooter Access – Existing & Proposed Plan & Sections
Drawing No. 10721/01
Scale: 1:50 **Date:** 20th November 2017

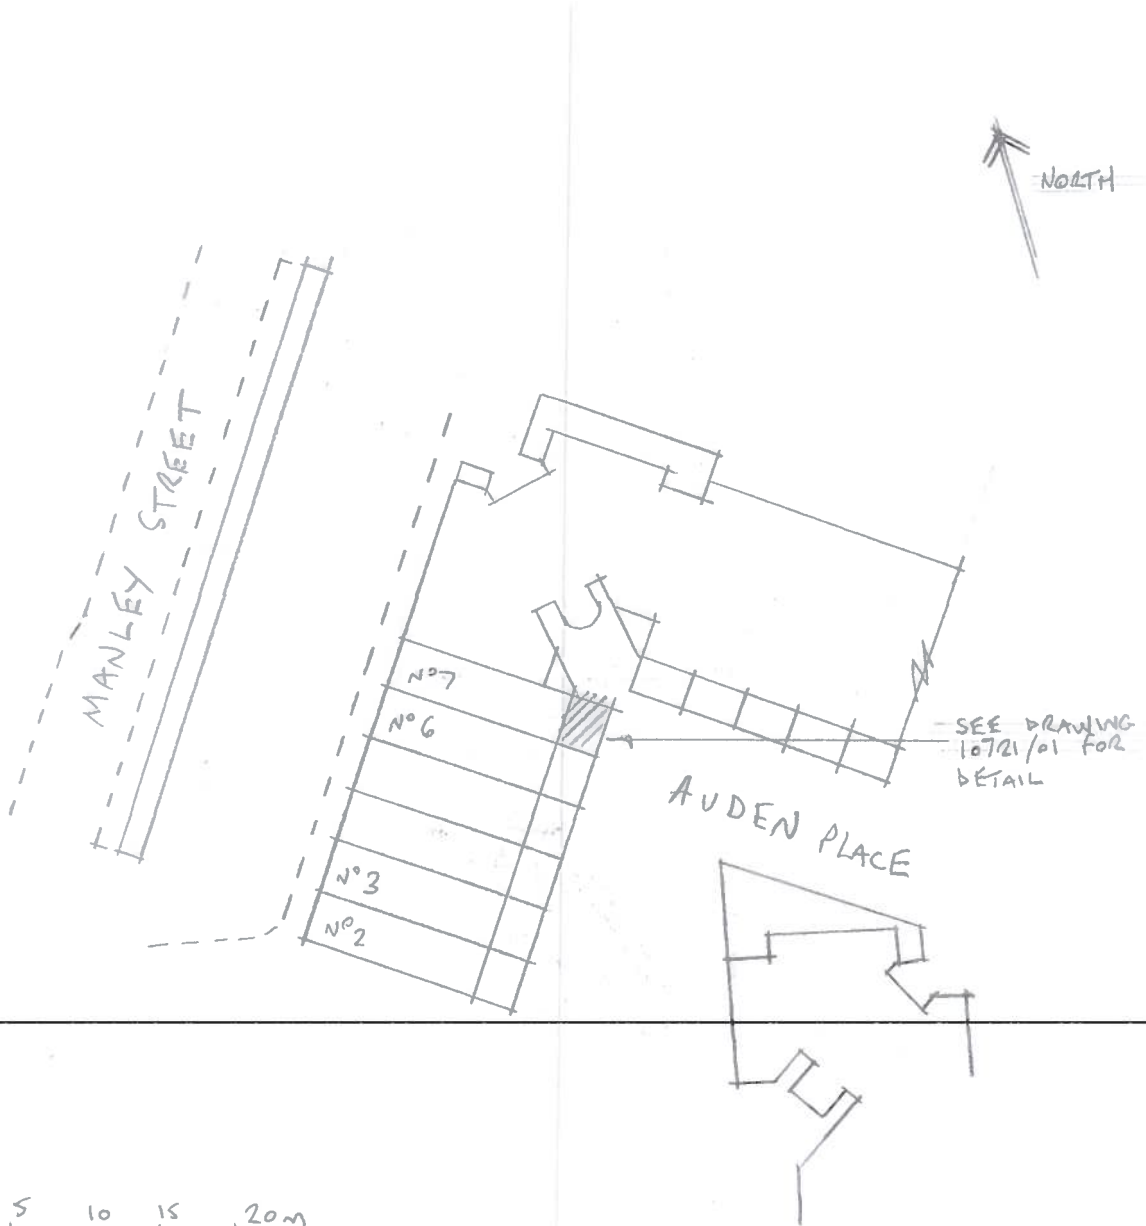


Metcalf Briggs Surveyors
 Building Surveyors – CDM Co-ordinators
 Project Managers – Party Wall Surveyors
 1 Woodview, Langdon Hills, Basildon,
 Essex SS16 6TZ
 Tel: 01268 950155

Project: 7 Auden Place, London, NW1 8NB

Title: Proposed Mobility Scooter Access – Block Plan

Drawing No. 10721/02


Scale: 1:500 **Date:** 26th February 2018

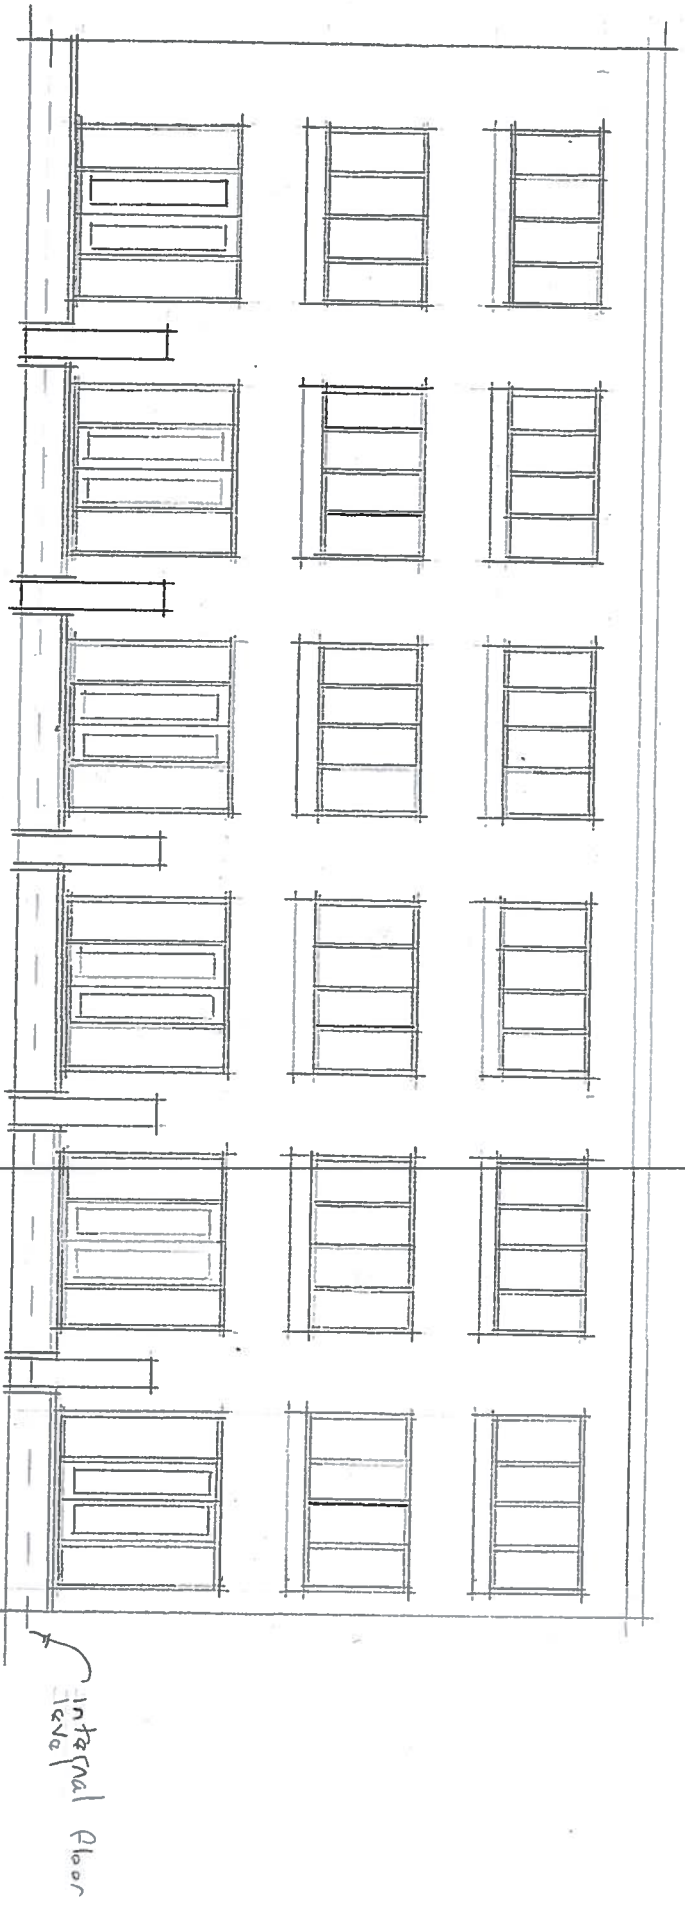

No 2

No 7

Internal Floor

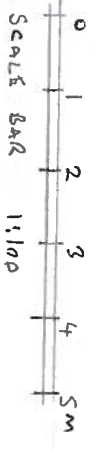


Metcalf & Briggs Surveyors
 Building Surveyors - CDM Co-ordinators
 Project Managers - Party Wall Surveyors
 1 Woodview, Langdon Hills, Basildon,
 Essex SS16 6TZ
 Tel: 01268 950155

Project: 7 Auden Place, London, NW1 8NB

Title: Proposed Mobility Scooter Access - Existing Rear Elevation


Drawing No. 10721/03

Scale: 1:50 **Date:** 26th February 2018

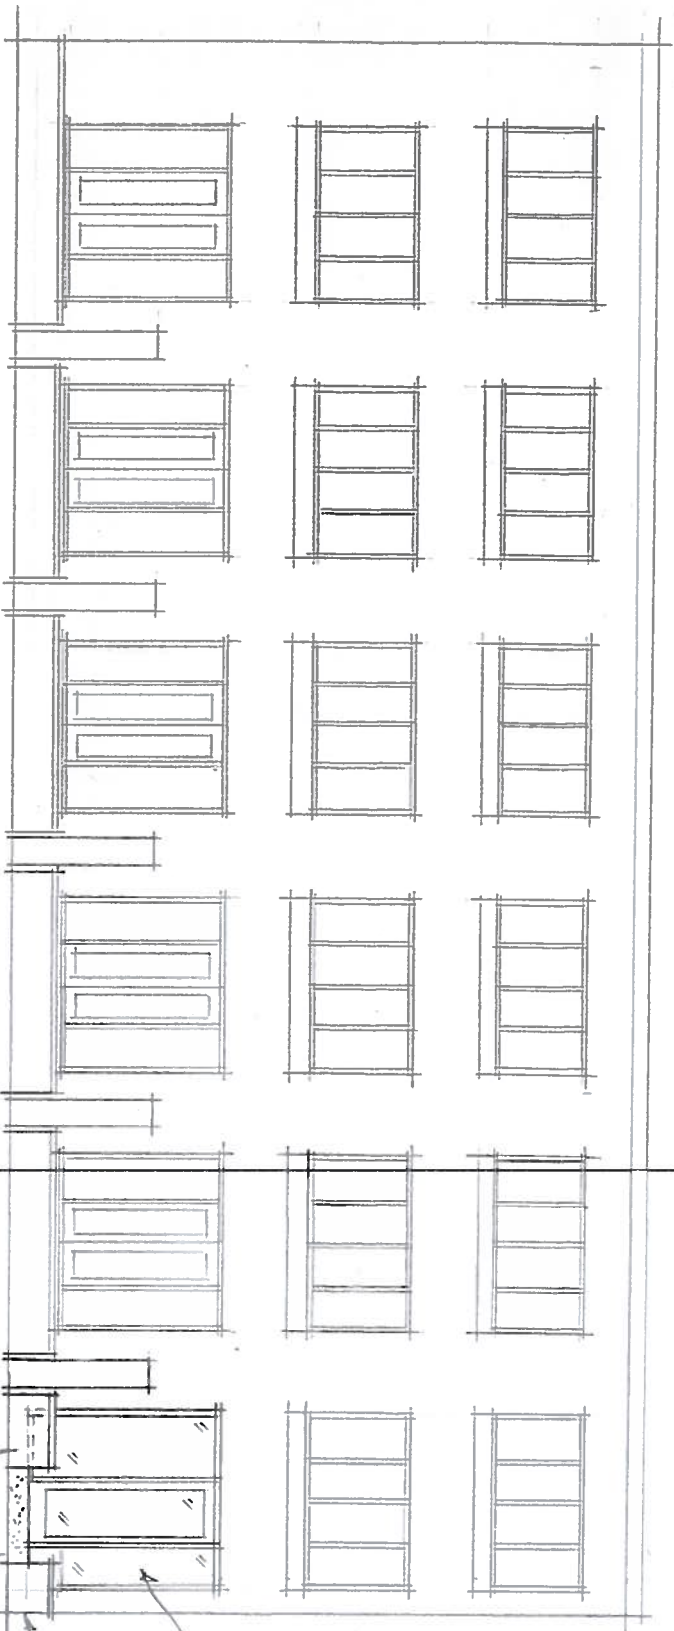

No 2

No 7

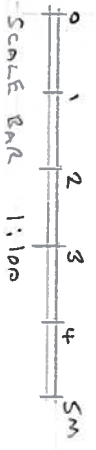

Note: See drawing 10721/01 for detail.

New white UPVC framed double glazed door/window combination


existing brick planter retained.

very concrete ramp very brick wall to match existing.

Metcalfe Briggs Surveyors
 Building Surveyors - CDM Co-ordinators
 Project Managers - Party Wall Surveyors
 1 Woodview, Langdon Hills, Basildon,
 Essex SS16 6TZ
 Tel: 01268 950155

Project: 7 Auden Place, London, NW1 8NB
Title: Proposed Mobility Scooter Access - Proposed Rear Elevation
Drawing No. 10721/04
Scale: 1:50
Date: 26th February 2018

TITLE NUMBER		H.M. LAND REGISTRY	
LN243326		COUNTRY	GREATER LONDON
SECTION	NATIONAL GRID	PLAN REFERENCE	
C	TQ 2883	ORDNANCE SURVEY	
Scale: 1/1250		© Crown copyright 1982	

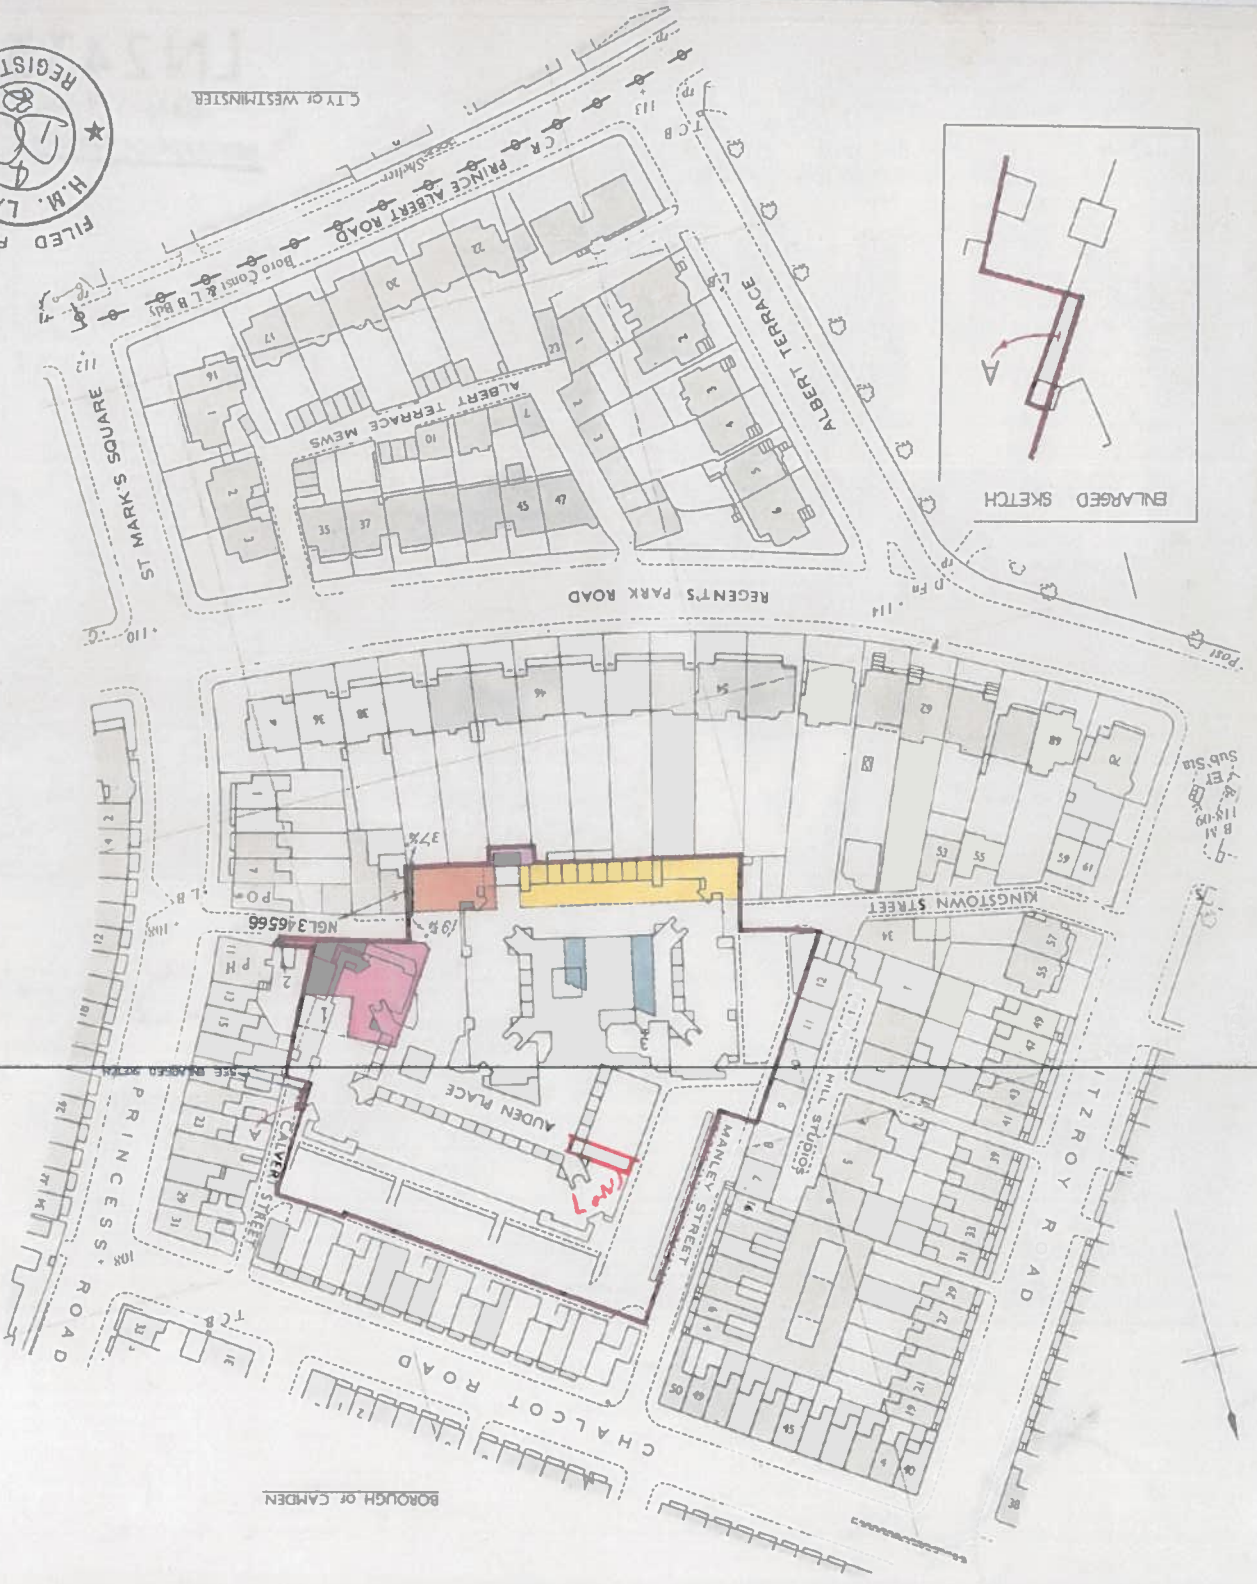

This is a print of the view of the title plan obtained from HM Land Registry showing the state of the title plan on 11 December 2017 at 08:47:04. This title plan shows the general position, not the exact line, of the boundaries. It may be subject to distortions in scale. Measurements scaled from this plan may not match measurements between the same points on the ground.

This title is dealt with by HM Land Registry, Croydon Office.

© Crown Copyright. Produced by HM Land Registry. Reproduction in whole or in part is prohibited without the prior written permission of Ordnance Survey. Licence Number 100026316.