

Line of building above

Line of pavement above

New WC to corridor space

Sliding bookcase/ door


Waterproofing system to be installed to existing walls with internal finishes

New structural supports to existing brick arch

Waterproofing system to be installed to existing vaults with internal finishes

New structural supports for ceiling above

1 Proposed Lower Ground Floor Plan
1:100 at A3

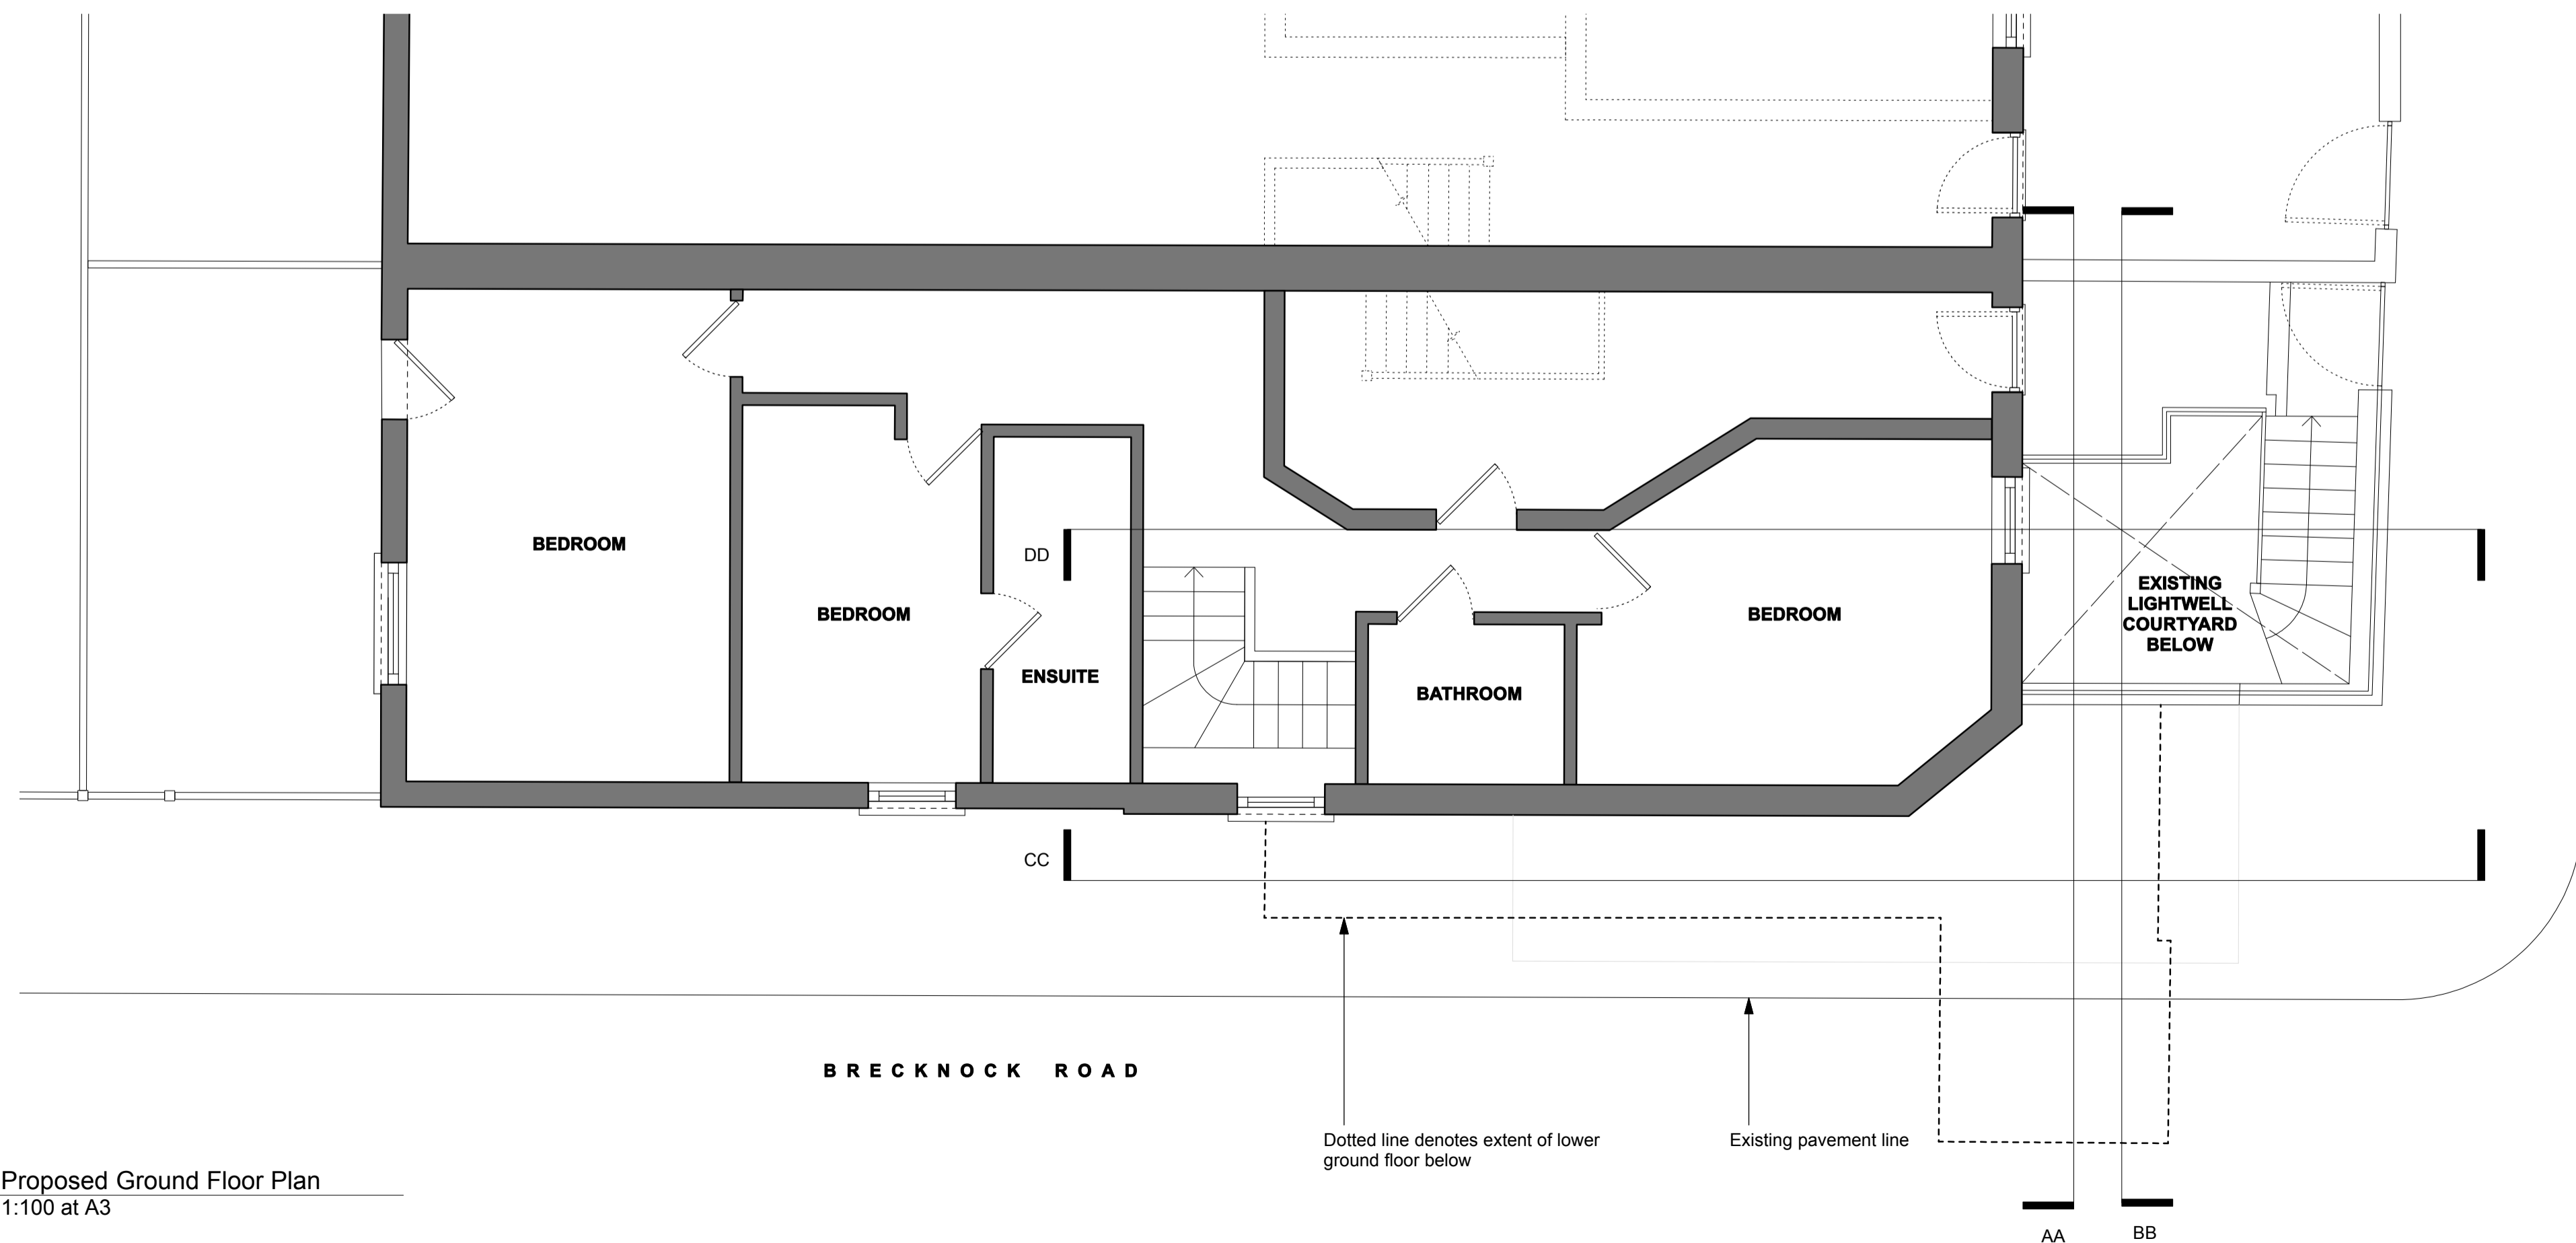

2 Proposed Ground Floor Plan
1:100 at A3

GENERAL NOTES:


All dimensions to be checked on site prior to commencement of any works, and/or preparation of any shop drawings. Sizes of and dimensions to any structural elements are indicative only. See structural engineers drawings for actual sizes/ dimensions. Sizes of and dimensions of any service elements are indicative only. See service engineers drawings for actual sizes and dimensions. This drawing is to be read in conjunction with all relevant Architect's drawings, specifications and other Consultants' information.

DO NOT SCALE FROM THIS DRAWING.



KEY

- Site Boundary Line
- Existing Fabric
- Proposed Demolition
- Proposed Fabric

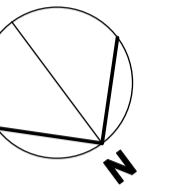

P1	Issued for Planning	23.02.18	RWW
-	Client Issue	11.02.17	RWW

Revision	Description	Date	Initials
----------	-------------	------	----------

Drawing Status

PLANNING

Project No.	Drawing No.	Revision	Scale
1705	200	P1	1:100 @ A3 1:50 @ A1

Drawing Title	Date
Lower Ground & Ground Floor Proposed Plans	11.02.17 Chkd RWW

Project	99A Brecknock Road London N7 0BX
---------	-------------------------------------

Client	Mitchelson
--------	------------

eweprojects

www.eweprojects.com