



View of the upvc windows from the street

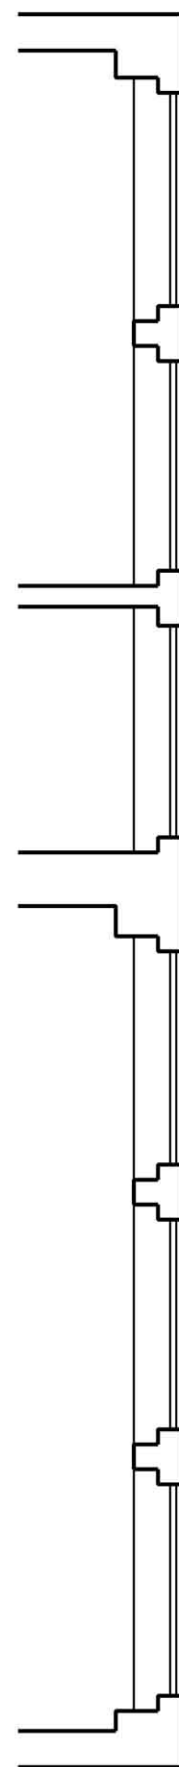

First Floor Plan

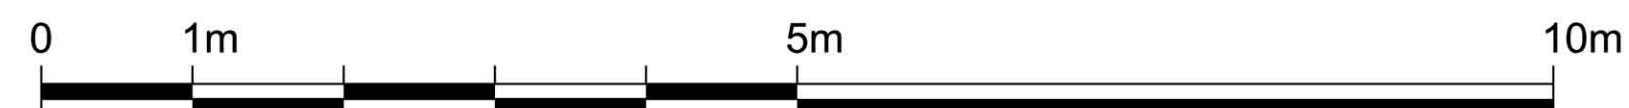


Existing Front Elevation

Written dimensions to be taken in preference to scaled dimensions. The Contractor is responsible for checking all dimensions before work starts.

All work is to be carried out to the requirements, and to the satisfaction of the Local Authority. These drawings are for planning purposes only

Any discrepancies to be brought to the attention of 4D Planning Consultants immediately.

Rev	Date	Description	by	chk

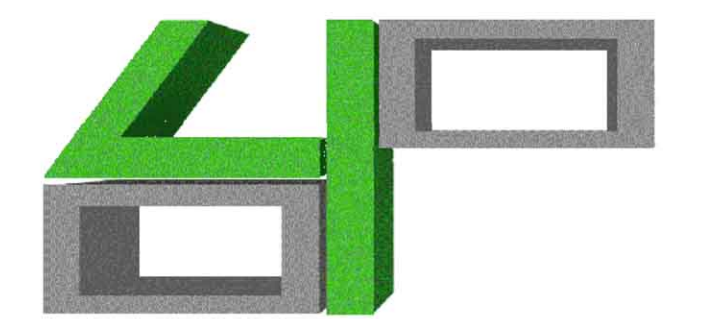

4D PLANNING™

www.GetMePlanning.com®

Client
Mrs A Lynes

Project
**69-71 Farringdon Road,
EC1M 3JB**

Title
Existing Drawings

Date: February 2018	/
Scale: 1:50 @ A1 or 1:100 @ A3	
Drawing No. 4D01	Rev