

A - SECOND FLOOR EN-SUITE DETAIL PLAN (BACK) - SCALE 1:25

B - SECOND FLOOR EN-SUITE DETAIL PLAN (FRONT) - SCALE 1:25

SECOND FLOOR PLAN PROPOSED - SCALE 1:100  
(AS APPROVED - REF: 2017/5534/L)

KEY: PROPOSED NEW HEATING & ELECTRICS

- ⊗ - NEW CEILING MOUNTED PENDANT LIGHT
- ⊕ - NEW CEILING MOUNTED RECESSED SPOT LIGHT
- ⊕ - NEW IP CEILING MOUNTED RECESSED SPOT LIGHT
- ⊕ - NEW WALL-MOUNTED LIGHT
- - NEW TRADITIONAL STYLE RADIATOR
- - NEW ELECTRIC HEATED TOWEL RAIL


KEY: EXISTING HEATING AND ELECTRICS TO BE RETAINED

- ⊗ - CEILING MOUNTED PENDANT LIGHT
- ⊕ - CEILING MOUNTED RECESSED SPOT LIGHT
- ⊕ - IP CEILING MOUNTED RECESSED SPOT LIGHT
- ⊕ - WALL MOUNTED BULKHEAD LIGHT
- ⊕ - CEILING MOUNTED BULKHEAD LIGHT
- ⊗ - EXTERNAL CEILING MOUNTED PORCH PENDANT LIGHT

INTERIOR DETAILS & FINISHES KEY

- - ORIGINAL CORNICE
- - RETAIN ORIGINAL SKIRTING
- - NEW SKIRTING TO MATCH ORIGINAL

INTERNAL ALTERATIONS - LISTED BUILDING CONSENT

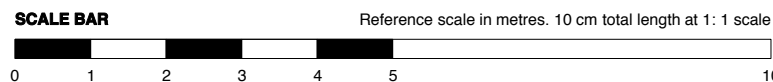

Rev. Comments

Date

Project

NO. 3 ETON VILLAS • LONDON • NW3 4SX

Drawing Title

PROPOSED SECOND FLOOR DRAINAGE LAYOUT

Dwg No.

406/206

Revision

-

Scale

1:100 & 1:25 @A3

Date

FEB 2018

Drawn by

TW

ATELIERwest  
ARCHITECTURE / DESIGN / PROJECT MANAGEMENT

SUITE 5 / 26 CADOGAN SQUARE / LONDON / SW1X 0JP  
INFO@ATELIERWEST.CO.UK / WWW.ATELIERWEST.CO.UK

0203 587 7227  
07801 650 531

DO NOT SCALE FROM THIS DRAWING. USE FIGURED DIMENSIONS ONLY. ANY DISCREPANCIES ARE TO BE REPORTED TO AW IMMEDIATELY. PRIOR TO THE EXECUTION OF THE WORKS ON SITE ALL DIMENSIONS TO BE VERIFIED ON SITE BEFORE ANY WORK IS PUT IN HAND