


**WALLS / CEILINGS LEGEND:**  
 ■ EXISTING WALLS / CEILINGS  
 - - - - - WALLS / PARTITION TO BE REMOVED  
 - - - - - PROPOSED WALLS / CEILINGS



**LINES / HATCHES LEGEND:**  
 - - - - - REMOVING INTERVENTIONS  
 - - - - - PROPOSED INTERVENTIONS

**Notes**  
 1- This drawing is not for construction  
 2- All Dimension are in millimeters  
 3- All dimensions are to be checked on site and the Architect is to be inform of any discrepancies before construction commences  
 4- All references to drawings refer to current revision of that drawing  
 5- The Copyright of this drawing belongs to Archpl Ltd.

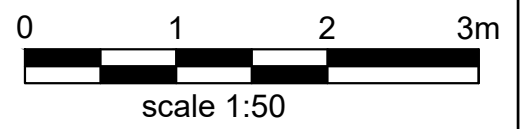


**A** EXISTING GROUND FLOOR PLAN **B**  
 GIA : 49.88m<sup>2</sup>

Rev.	Date	Revisions
<b>FOR PLANNING</b>		
 <b>ARCH</b> ARCHITECTURAL DESIGN STUDIO 33B Grand Parade, Green Lanes, Haringey, London, N4 1LG Tel: 0208 809 2320 - 0784241 0527 Web: www.archpl.co.uk		
Client		Abomnes Ltd.
Project 50 Tavistock Place, London WC1H 9RG		
Scale	1/50@A3	Date 01/2018
Drawn By	IM	Checked By AEC
Project No.	17151	Drawing No. A103
		Revision -
Drawing title		
Existing Floor Plans		

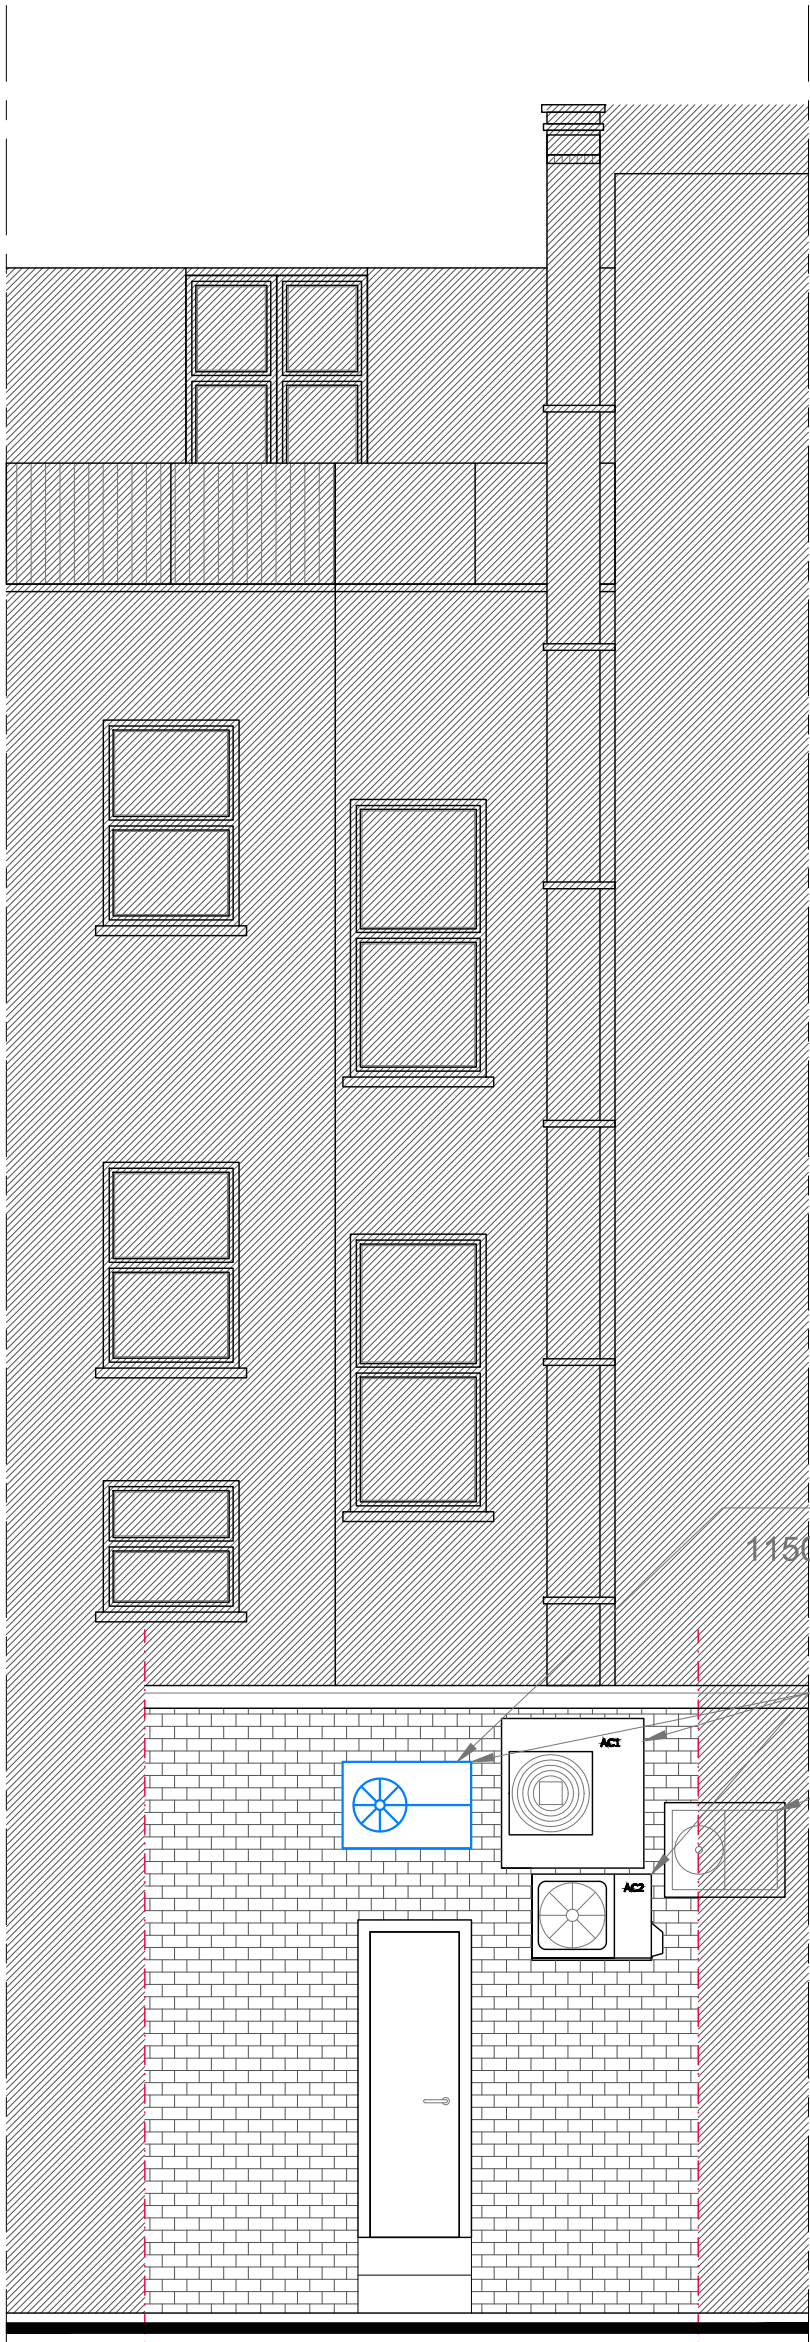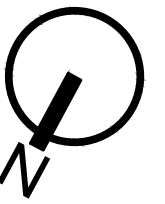

EXISTING REAR ELEVATION

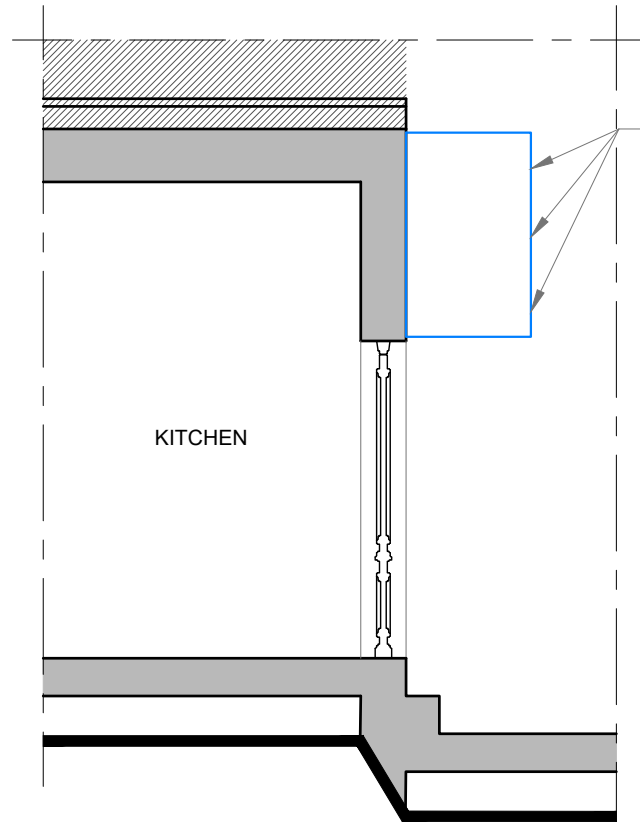

EXISTING SECTION A-A

Plant for which retrospective permission is sought

Coldroom condenser  
1150mm W x 1350mm H x 825mm D

Plant for which retrospective permission is sought

Plant not associated with Pizza Sophia

WALLS / CEILINGS LEGEND:  
— EXISTING WALLS / CEILINGS  
- - - WALLS / PARTITION TO BE REMOVED  
— PROPOSED WALLS / CEILINGS

LINES / HATCHES LEGEND:  
- - - REMOVING INTERVENTIONS  
— PROPOSED INTERVENTIONS

Notes  
1- This drawing is not for construction  
2- All Dimension are in millimeters  
3- All dimensions are to be checked on site and the Architect is to be inform of any discrepancies before construction commences  
4- All references to drawings refer to current revision of that drawing  
5- The Copyright of this drawing belongs to Archpl Ltd.



scale 1:50

Rev.	Date	Revisions

FOR PLANNING



ARCH  
ARCHITECTURAL DESIGN STUDIO  
33B Grand Parade, Green Lanes,  
Haringey, London, N4 1LG  
Tel: 0208 809 2320 - 0784241 0527  
Web: www.archpl.co.uk

Client Abomnes Ltd.



Project 50 Tavistock Place, London WC1H 9RG

Scale 1/50@A3 Date 01/2018

Drawn By IM Checked By AEC

Project No. 17151 Drawing No. A104 Revision -


Drawing title  
Existing Rear Elevation and Section A-A

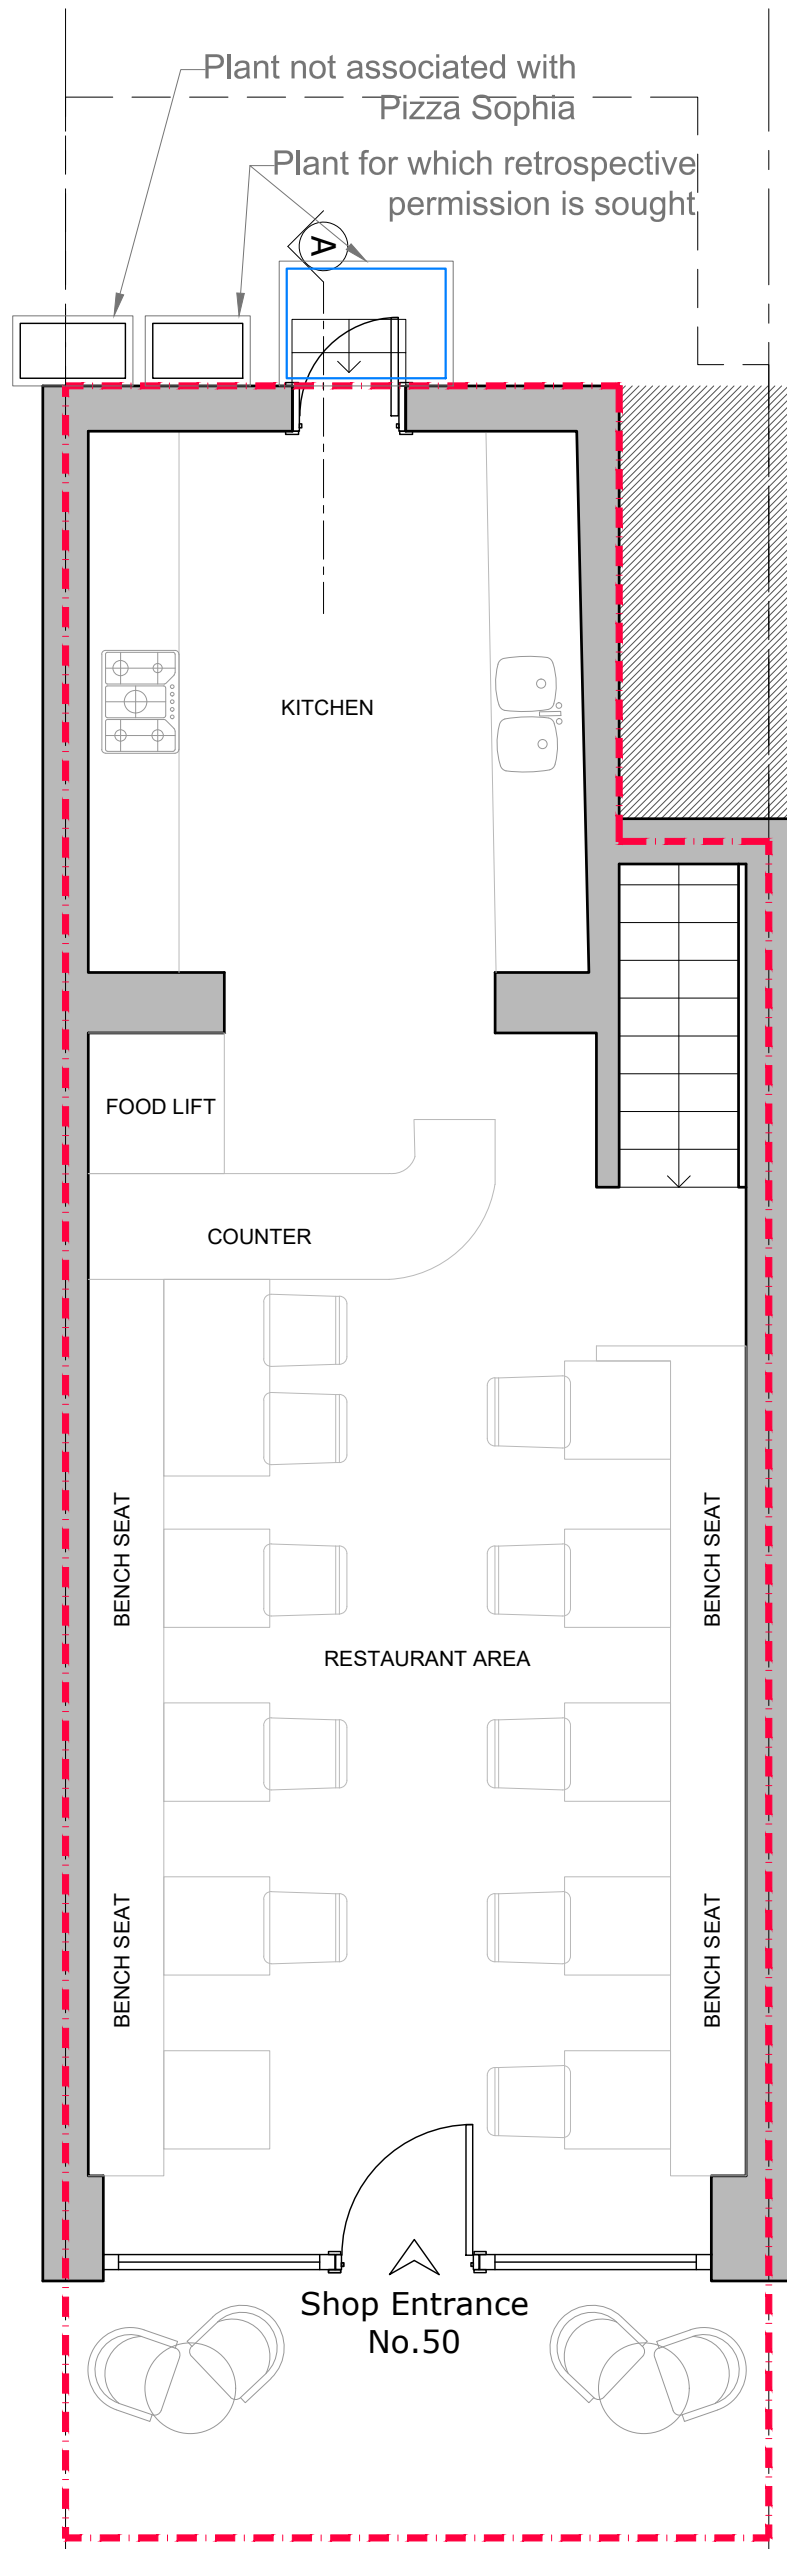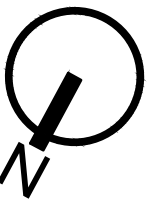

**WALLS / CEILINGS LEGEND:**  
 ■ EXISTING WALLS / CEILINGS  
 - - - WALLS / PARTITION TO BE REMOVED  
 - - - PROPOSED WALLS / CEILINGS



**LINES / HATCHES LEGEND:**  
 - - - REMOVING INTERVENTIONS  
 - - - PROPOSED INTERVENTIONS

**Notes**  
 1- This drawing is not for construction  
 2- All Dimension are in millimeters  
 3- All dimensions are to be checked on site and the Architect is to be inform of any discrepancies before construction commences  
 4- All references to drawings refer to current revision of that drawing  
 5- The Copyright of this drawing belongs to Archpl Ltd.

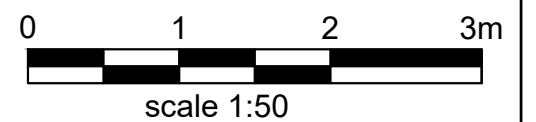


**A** **PROPOSED GROUND FLOOR PLAN** **B**  
 GIA : 49.88m<sup>2</sup>

Rev.	Date	Revisions
<b>FOR PLANNING</b>		
 <b>ARCH</b> ARCHITECTURAL DESIGN STUDIO 33B Grand Parade, Green Lanes, Haringey, London, N4 1LG Tel: 0208 809 2320 - 0784241 0527 Web: www.archpl.co.uk		
Client		Abomnes Ltd.
Project 50 Tavistock Place, London WC1H 9RG		
Scale	1/50@A3	Date 01/2018
Drawn By	IM	Checked By AEC
Project No.	17151	Drawing No. A105
		Revision -
Drawing title		
Proposed Floor Plans		

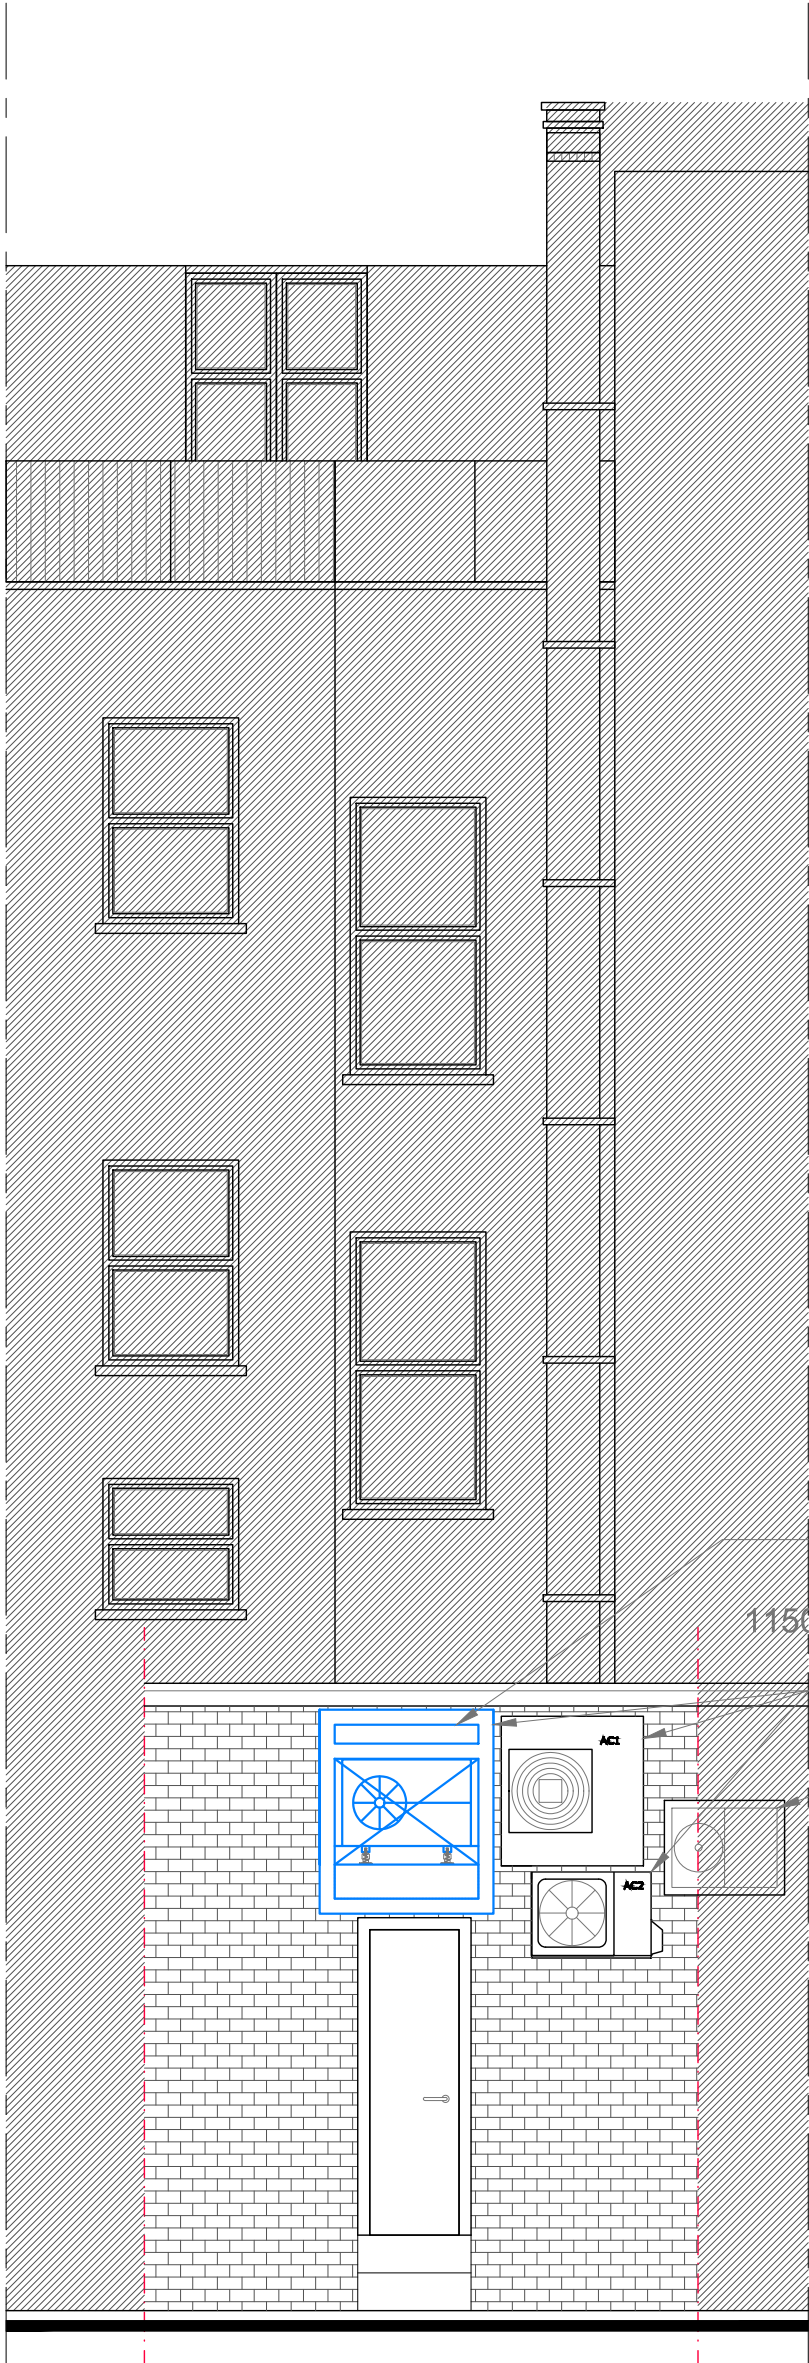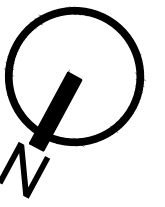

PROPOSED REAR ELEVATION

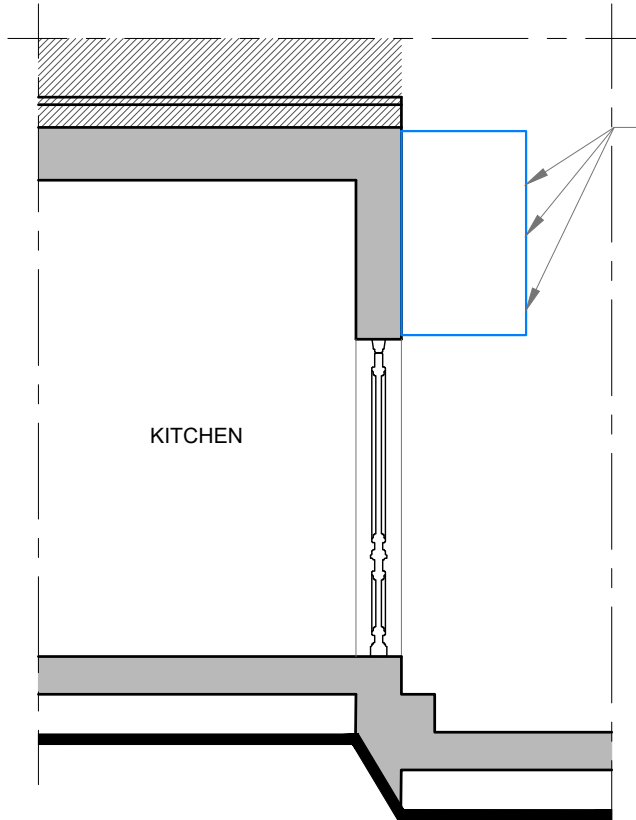

PROPOSED SECTION A-A

Plant for which retrospective permission is sought

Acoustic housing around coldroom condenser 1150mm W x 1350mm H x 825mm D


Plant for which retrospective permission is sought

Plant not associated with Pizza Sophia

WALLS / CEILINGS LEGEND:  
EXISTING WALLS / CEILINGS  
WALLS / PARTITION TO BE REMOVED  
PROPOSED WALLS / CEILINGS

LINES / HATCHES LEGEND:  
REMOVING INTERVENTIONS  
PROPOSED INTERVENTIONS

Notes  
1- This drawing is not for construction  
2- All Dimension are in millimeters  
3- All dimensions are to be checked on site and the Architect is to be inform of any discrepancies before construction commences  
4- All references to drawings refer to current revision of that drawing  
5- The Copyright of this drawing belongs to Archpl Ltd.

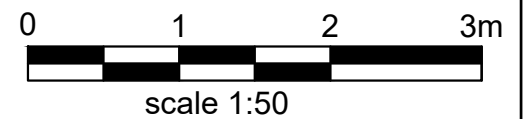

Rev.	Date	Revisions
<b>FOR PLANNING</b>		
 <b>ARCH</b> ARCHITECTURAL DESIGN STUDIO 33B Grand Parade, Green Lanes, Haringey, London, N4 1LG Tel: 0208 809 2320 - 0784241 0527 Web: www.archpl.co.uk		
Client		Abomnes Ltd.
Project 50 Tavistock Place, London WC1H 9RG		
Scale	1/50@A3	Date 01/2018
Drawn By	IM	Checked By AEC
Project No.	Drawing No.	Revision
17151	A106	-
Drawing title		
Proposed Rear Elevation and Section A-A		