

NOTES

— SITE BOUNDARY


drawing status: **P L A N N I N G**

revision:	description:	date:
P.01	Issued for PLANNING	02.05.17
P.02	Issued for PLANNING	25.08.17
P.03	Issued for PLANNING	25.09.17
P.04	Issued for PLANNING	23.02.18

P L A N N I N G

SADAarchitecture
 P : 1st Floor, 26C George Street, St. Albans, AL3 4ES
 E : letterbox@sada-architecture.com
 W : www.sada-architecture.com
 T : 01727 860810

SITE LAYOUT PLAN
 SCALE 1:500

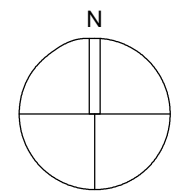

project: 17-010 - 1 Hampshire Street, London NW5 2TE
 drawing: SITE LAYOUT PLAN
 date: 23.01.17 | drawn by: LM | check: CC
 scale: 1:500@A3 | drwg no.: 101 | rev. no.: P.04
 © Copyright: This drawing of design may not be reproduced without permission.

NOTES	

- SITE BOUNDARY
- Level Landing 1500mm x 1500mm outside principal communal entrance, including 900mm deep covered area, in accordance with Part M4(2)
- - - 30 parking spaces (15 Sheffield Stands) shown dotted in green (layouts and spacing in accordance with CPG 7 Cycling Facilities fig.5)





revision:	description:	date:
P.01	Issued for Information	17.05.17
P.02	Revised as per comments	09.08.17
P.03	Revised as per comments	25.08.17
P.04	Revised as per comments	29.08.17
P.05	Revised as per comments	12.09.17
P.06	Issued for PLANNING	23.02.18

P L A N N I N G

SADAarchitecture
P : 1st Floor, 26C George Street, St. Albans, AL3 4ES
E : letterbox@sada-architecture.com
W : www.sada-architecture.com
T : 01727 860810

PROPOSED GROUND FLOOR PLAN
SCALE 1:100

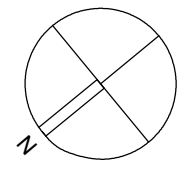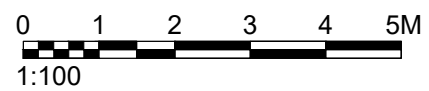

project:	17-010 - 1 Hampshire Street, London NW5 2TE		
drawing:	PROPOSED GROUND FLOOR PLAN		
date:	26.01.17	drawn by: LM	check: CC
scale:	1:100@A3	dwg no.: 310	rev. no.: P.06
© Copyright: This drawing of design may not be reproduced without permission.			



NOTES



- SITE BOUNDARY
- All flats and circulation spaces are Part M4(2) Compliant - Accessible and Adaptable Dwellings
- Clear, unobstructed 1200mm x 1200mm approach routes to communal doors and private entrances shown hatched in blue
- Level Access Shower adaptability shown dotted in bathrooms throughout

revision:	P L A N N I N G	
description:	date:	
P.01	Issued for PLANNING	05.02.17
P.02	Revised as per comments	09.08.17
P.03	Revised as per comments	29.08.17
P.04	Revised as per comments	12.09.17
P.05	Issued for PLANNING	23.02.18

P L A N N I N G


SADAarchitecture
 P : 1st Floor, 26C George Street, St. Albans, AL3 4ES
 E : letterbox@sada-architecture.com
 W : www.sada-architecture.com
 T : 01727 860810

PROPOSED FIRST FLOOR PLAN
 SCALE 1:100

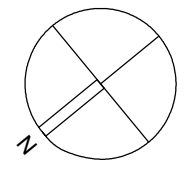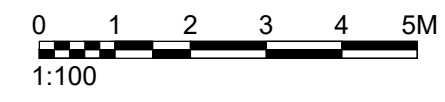

project:	17-010 - 1 Hampshire Street, London NW5 2TE		
drawing:	PROPOSED FIRST FLOOR PLAN		
date:	26.01.17	drawn by: LM	check: CC
scale:	1:100@A3	dwg no.: 311	rev. no.: P.05

© Copyright: This drawing of design may not be reproduced without permission.

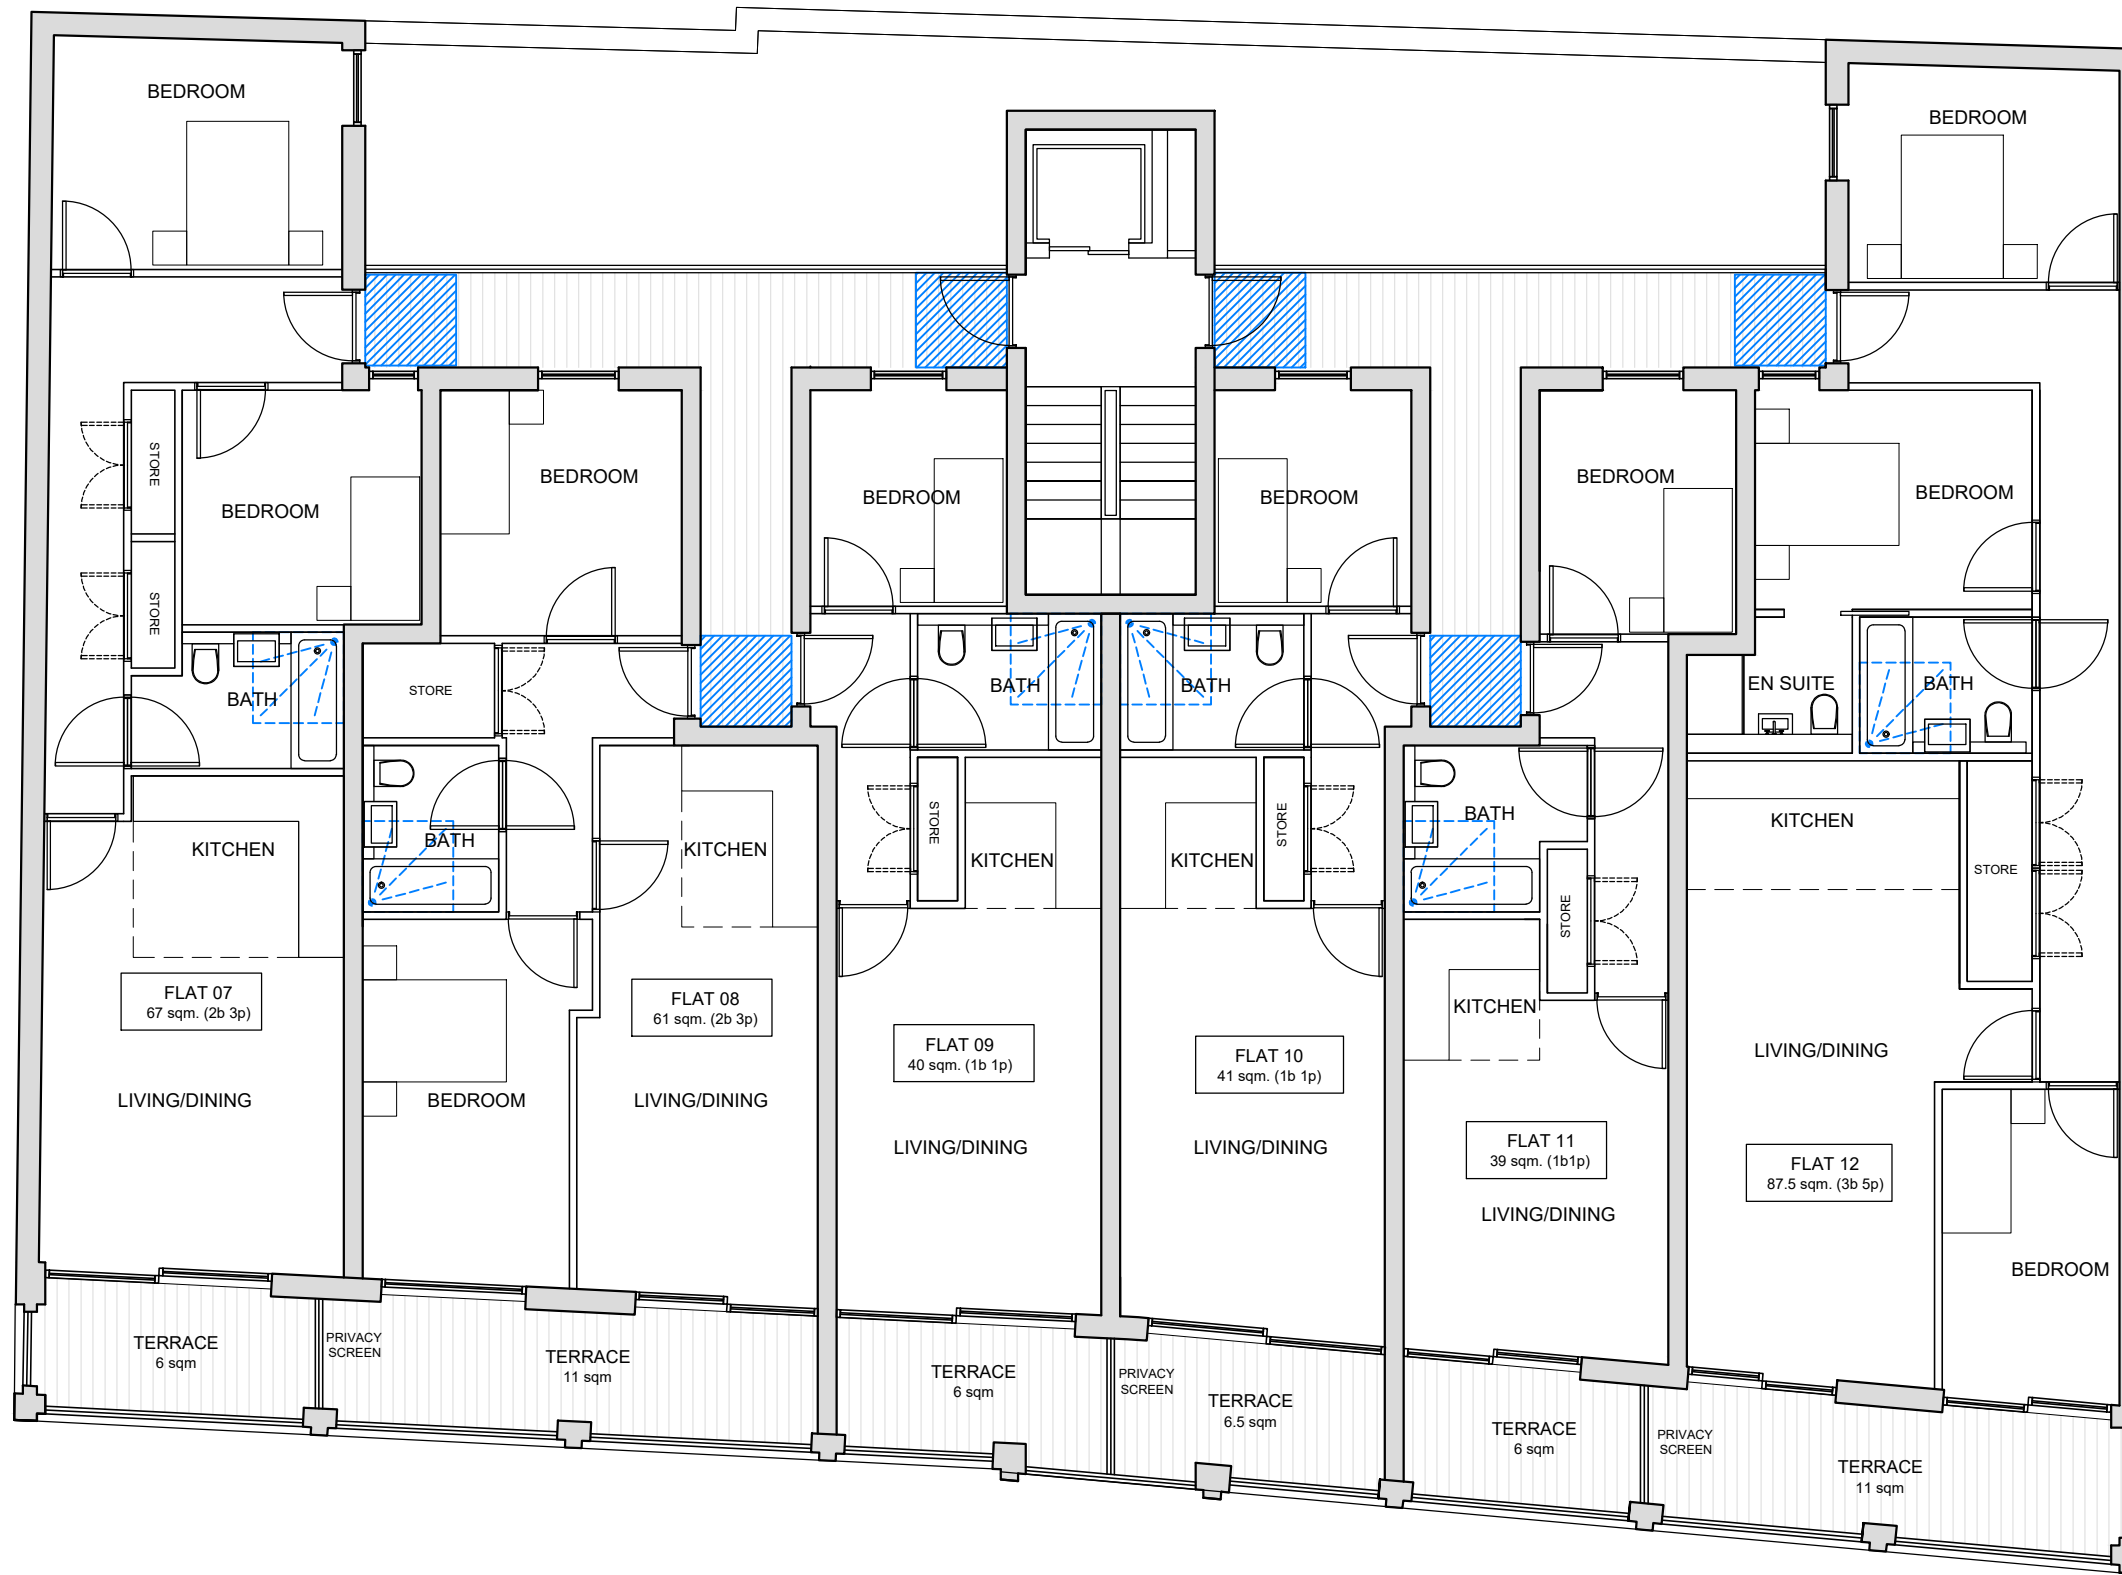

NOTES


- All flats are Part M4(2) Compliant - Accessible and Adaptable Dwellings
- Clear, unobstructed 1200mm x 1200mm approach routes to communal doors and private entrances shown hatched in blue
- Level Access Shower adaptability shown dotted in blue

revision:	description:	date:
P.01	Issued for PLANNING	02.05.17
P.02	Revised as per comments	09.08.17
P.03	Revised as per comments	29.08.17
P.04	Revised as per comments	12.09.17
P.05	Issued for PLANNING	23.02.18

PLANNING

SADAarchitecture
 P : 1st Floor, 26C George Street, St. Albans, AL3 4ES
 E : letterbox@sada-architecture.com
 W : www.sada-architecture.com
 T : 01727 860810

PROPOSED SECOND FLOOR PLAN
 SCALE 1:100

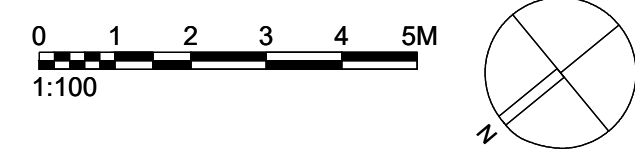


project:	17-010 - 1 Hampshire Street, London NW5 2TE
drawing:	PROPOSED SECOND FLOOR PLAN
date:	26.01.17
scale:	1:100@A3
drawn by:	LM
check:	CC
drawg no.:	312
rev. no.:	P.05



© Copyright: This drawing of design may not be reproduced without permission.

NOTES

- All flats are Part M4(2) Compliant - Accessible and Adaptable Dwellings
- Clear, unobstructed 1200mm x 1200mm approach routes to communal doors and private entrances shown hatched in blue
- Level Access Shower adaptability shown dotted in bathrooms throughout

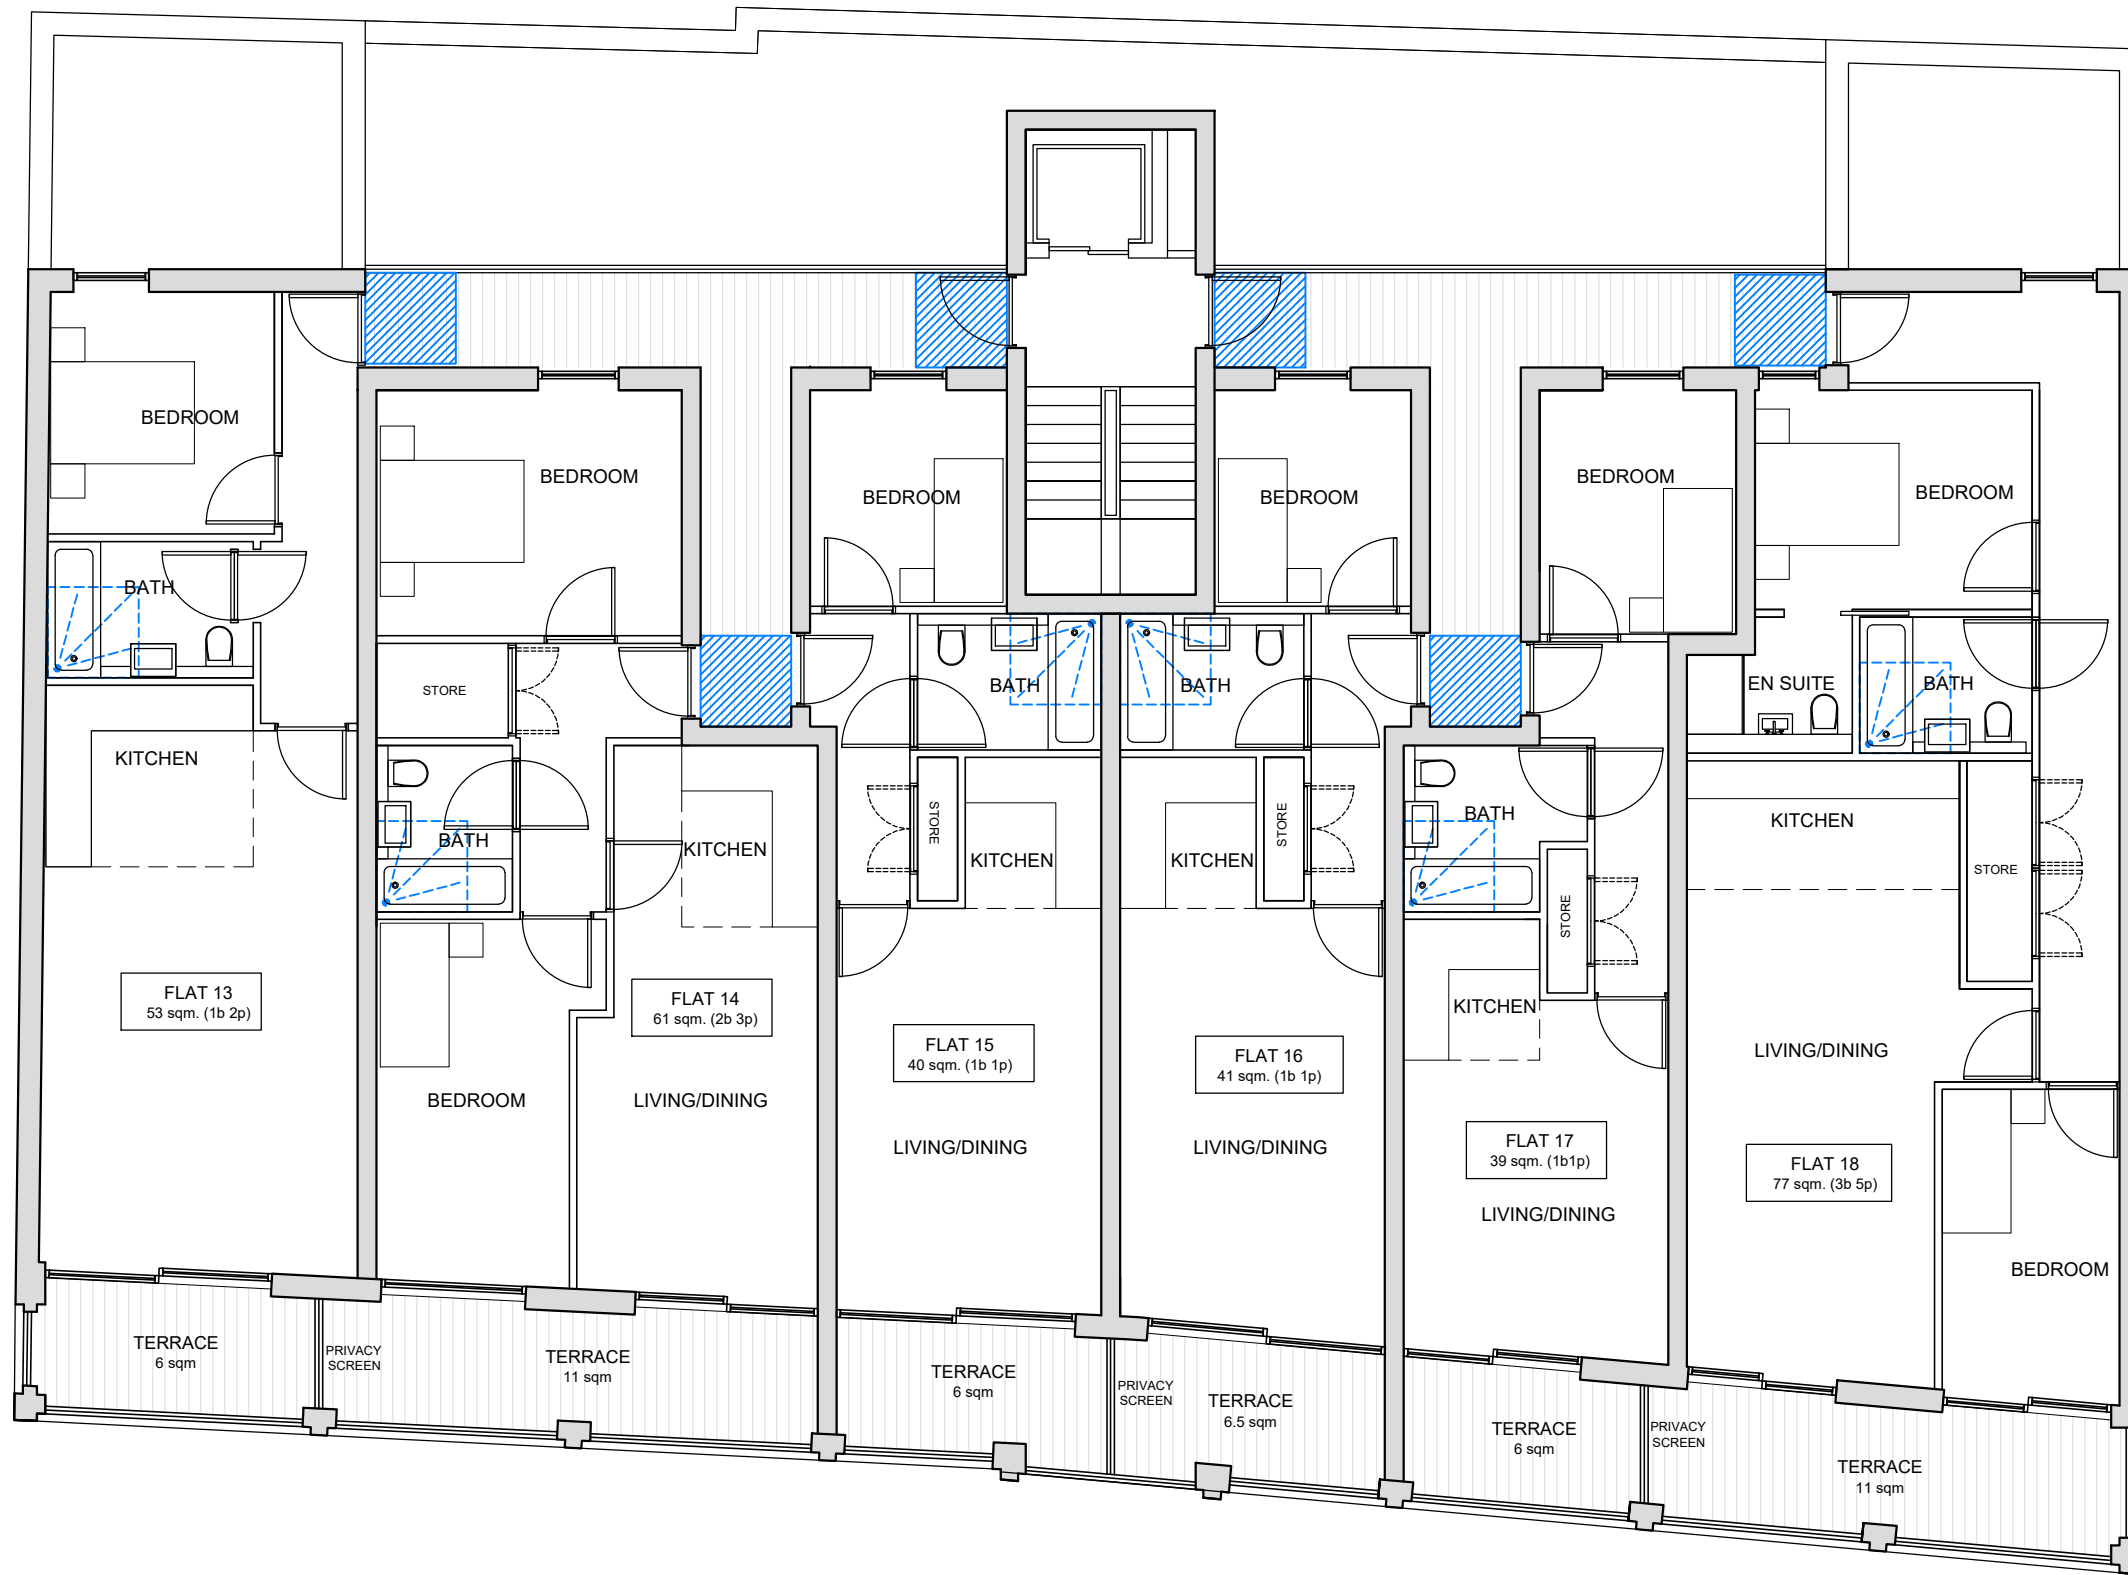

PROPOSED THIRD FLOOR PLAN (Cut Back)
SCALE 1:100

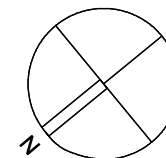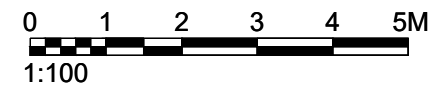


drawing status:	P L A N N I N G	
revision:	description:	date:
P.01	Issued for INFORMATION	02.05.17
P.02	Revised as per comments	09.08.17
P.03	Revised as per comments	29.08.17
P.04	Revised as per comments	12.09.17
P.05	Issued for PLANNING	23.02.18


P L A N N I N G

SADAarchitecture
 P : 1st Floor, 26C George Street, St. Albans, AL3 4ES
 E : letterbox@sada-architecture.com
 W : www.sada-architecture.com
 T : 01727 860810


project:	17-010 - 1 Hampshire Street, London NW5 2TE		
drawing:	PROPOSED THIRD FLOOR PLAN		
date:	26.01.17	drawn by: LM	check: CC
scale:	1:100@A3	dwg no.: 313	rev. no.: P.05
© Copyright: This drawing of design may not be reproduced without permission.			

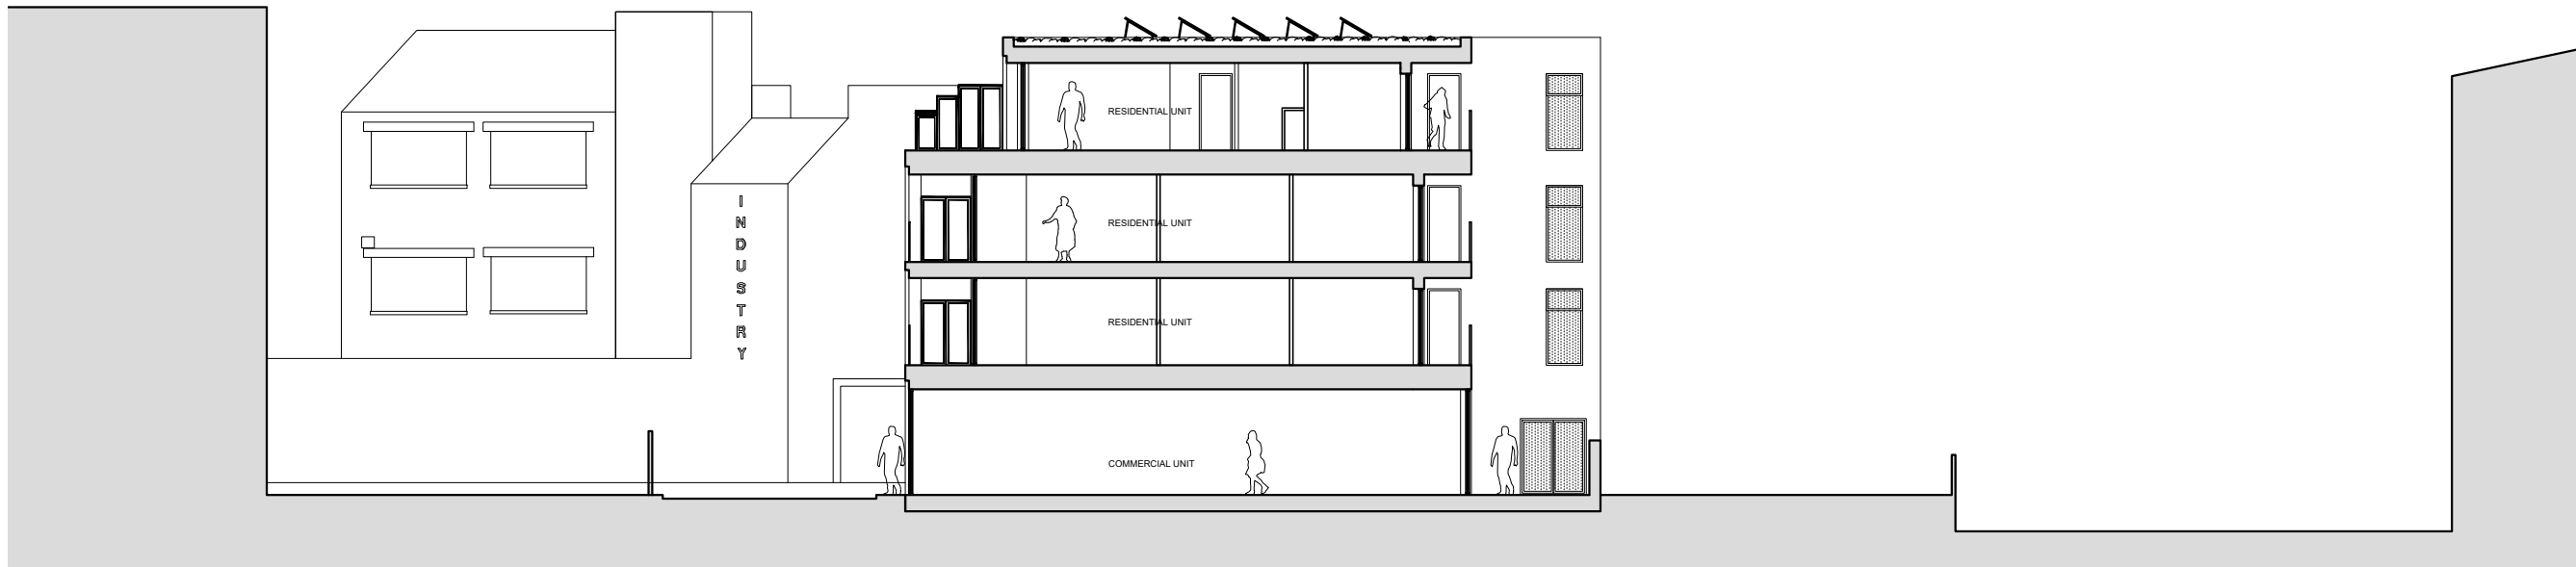


PROPOSED SECTION A-A
SCALE 1:200

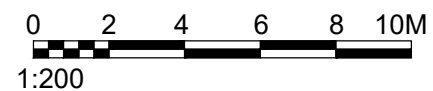

NOTES		

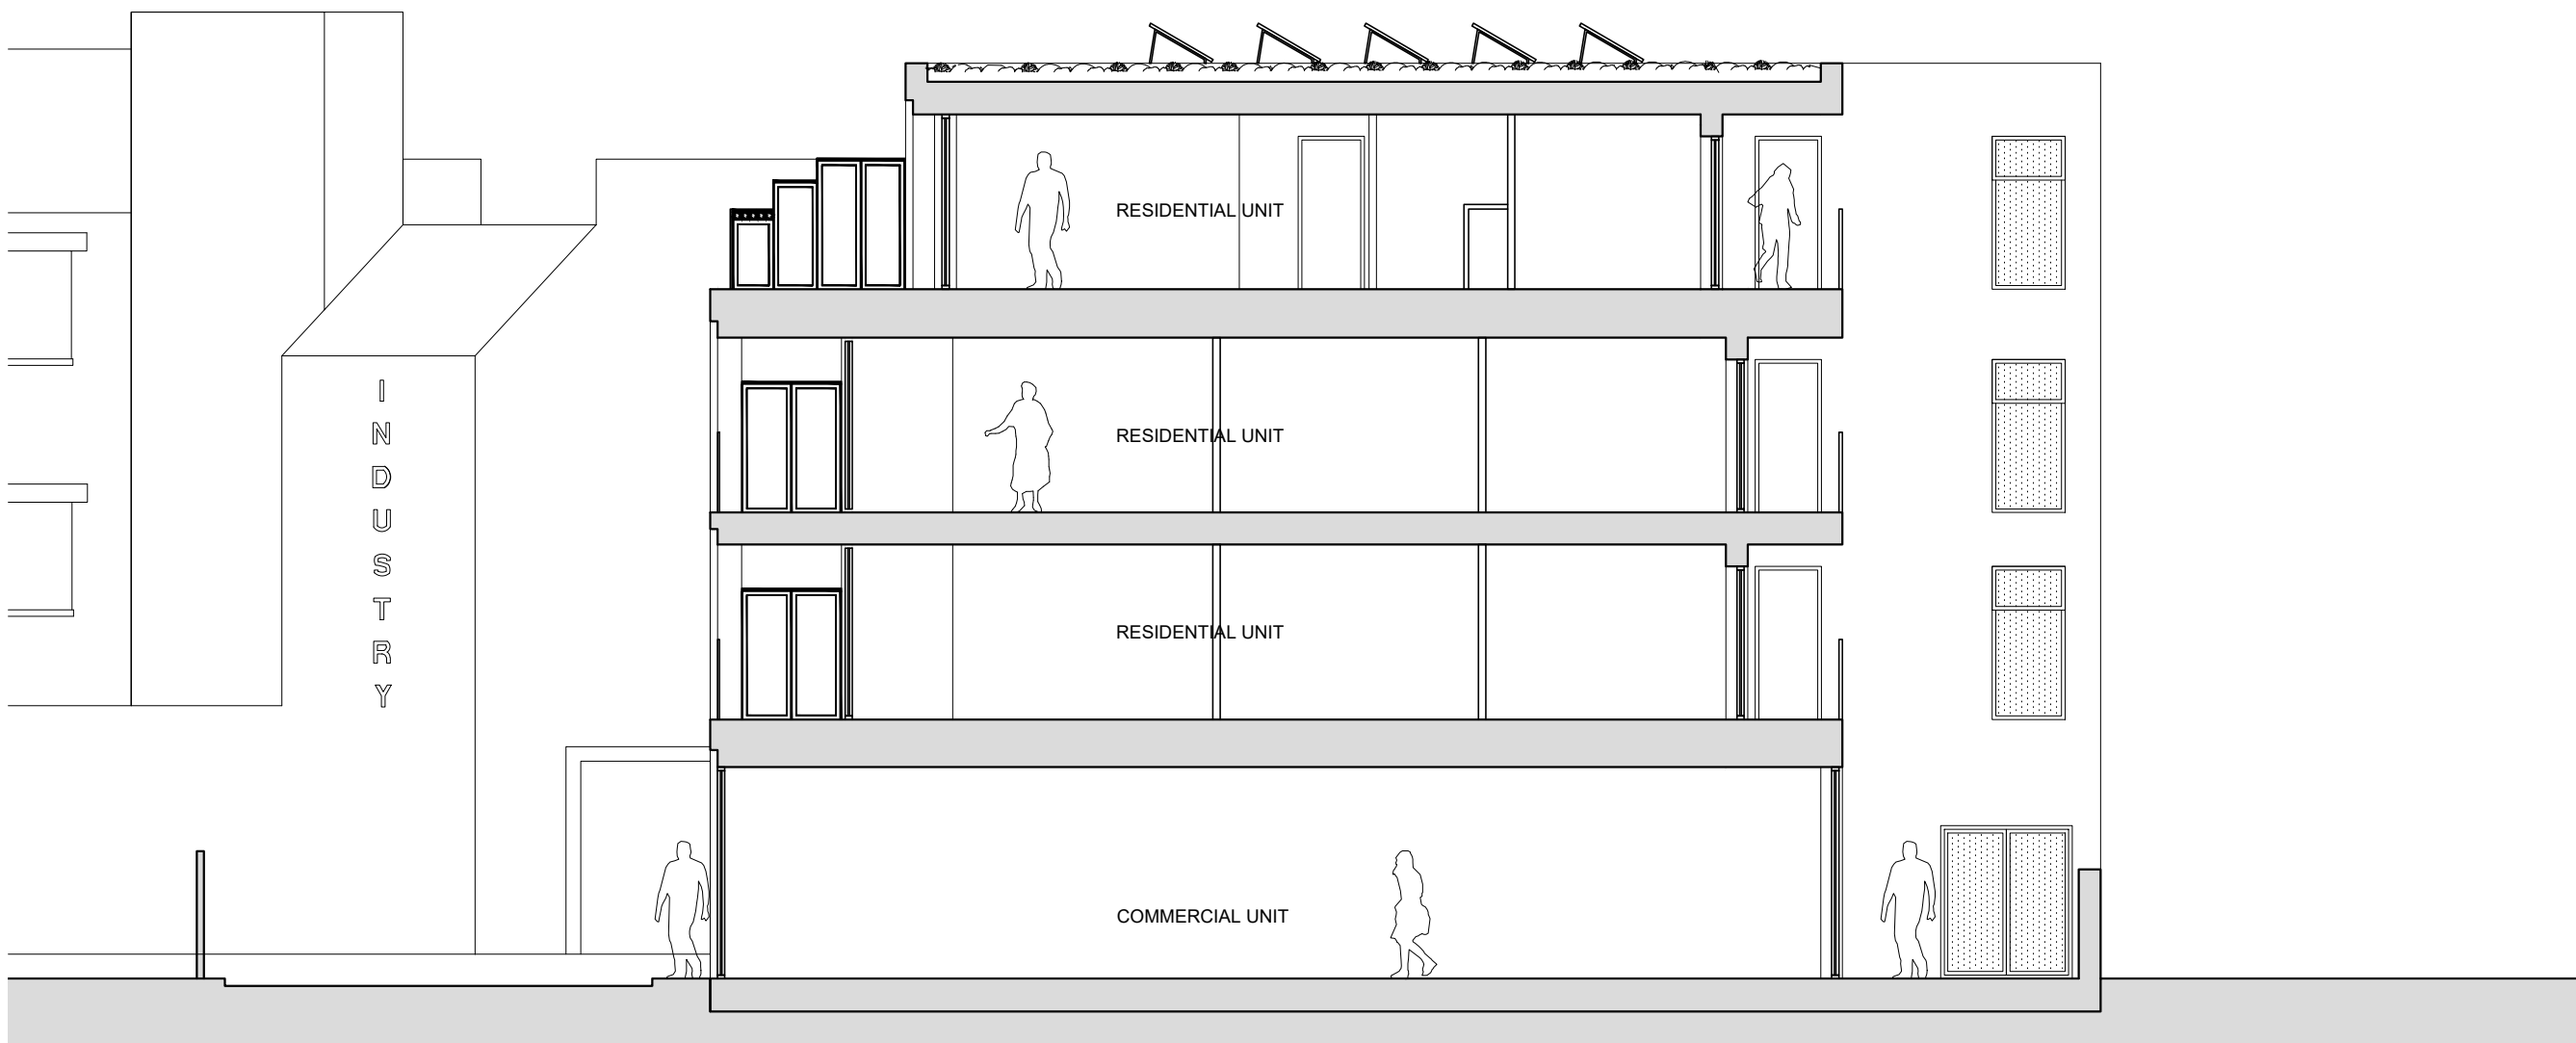

PROPOSED SECTION A-A
SCALE 1:100

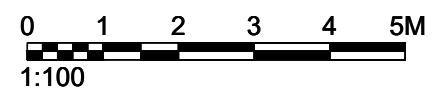

revision:	description:	date:
P.01	Issued for PLANNING	17.05.17
P.02	Issued for PLANNING	23.02.18

PLANNING

SADAarchitecture
 P : 1st Floor, 26C George Street, St. Albans, AL3 4ES
 E : letterbox@sada-architecture.com
 W : www.sada-architecture.com
 T : 01727 860810

project:	17-010 - 1 Hampshire Street, London NW5 2TE		
drawing:	PROPOSED SECTION A-A		
date:	23.01.17	drawn by: LM	check: CC
scale:	1:100/1:200@A3	dwg no.: 410	rev. no.: P.02
© Copyright: This drawing of design may not be reproduced without permission.			

