

GROUND FLOOR PLAN EXISTING

- Notes
1. No dimensions are to be scaled from this drawing.
 2. The contractor must verify all figured dimensions on site before commencing any work or making any shop drawings.
 3. This drawing is the sole property of Catella Swebby Cowan and no part may be reproduced without written consent.

No.	Revisions	By	Date

Drawn M Herman
 4 Avondale Crescent
 Redbridge, Essex
 Tel 0181 550 8445

Client
 Mr Ozer

Project
 25 Merton Lane
 Highgate N6

Drawing
 Existing Plan

Date Aug 96 Scale 1:50


Drawn By
 Drawing No. 1

P9602646


LONDON BOROUGH OF CAMDEN
 TOWN AND COUNTRY PLANNING ACTS
 03 OCT 1996
 PLANS APPROVED
 ON BEHALF OF THE COUNCIL




Elevation 3

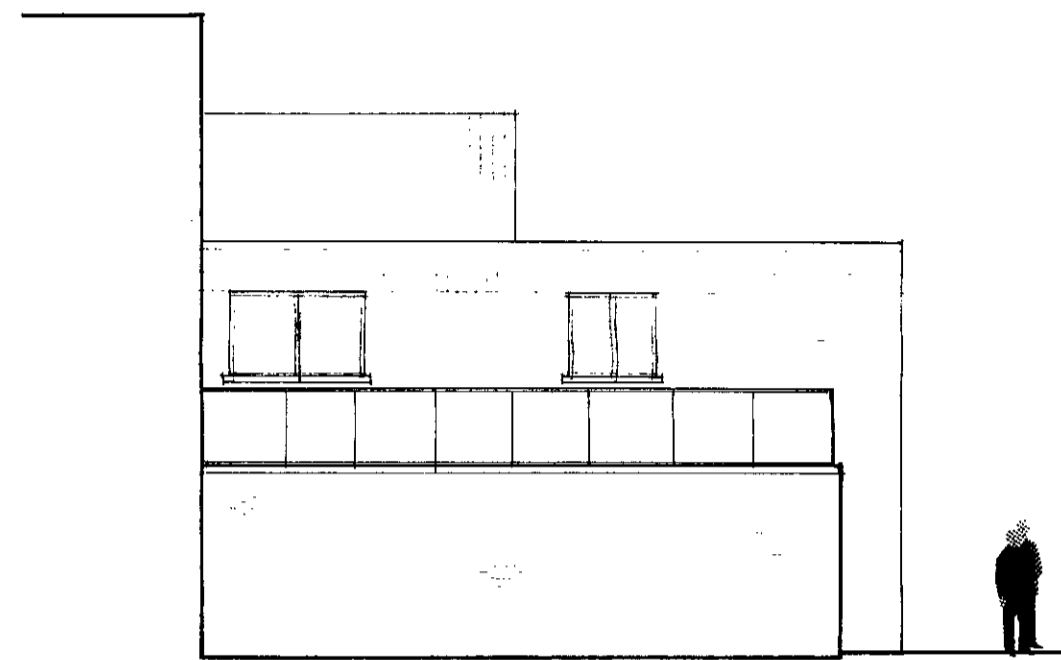

Elevation 4

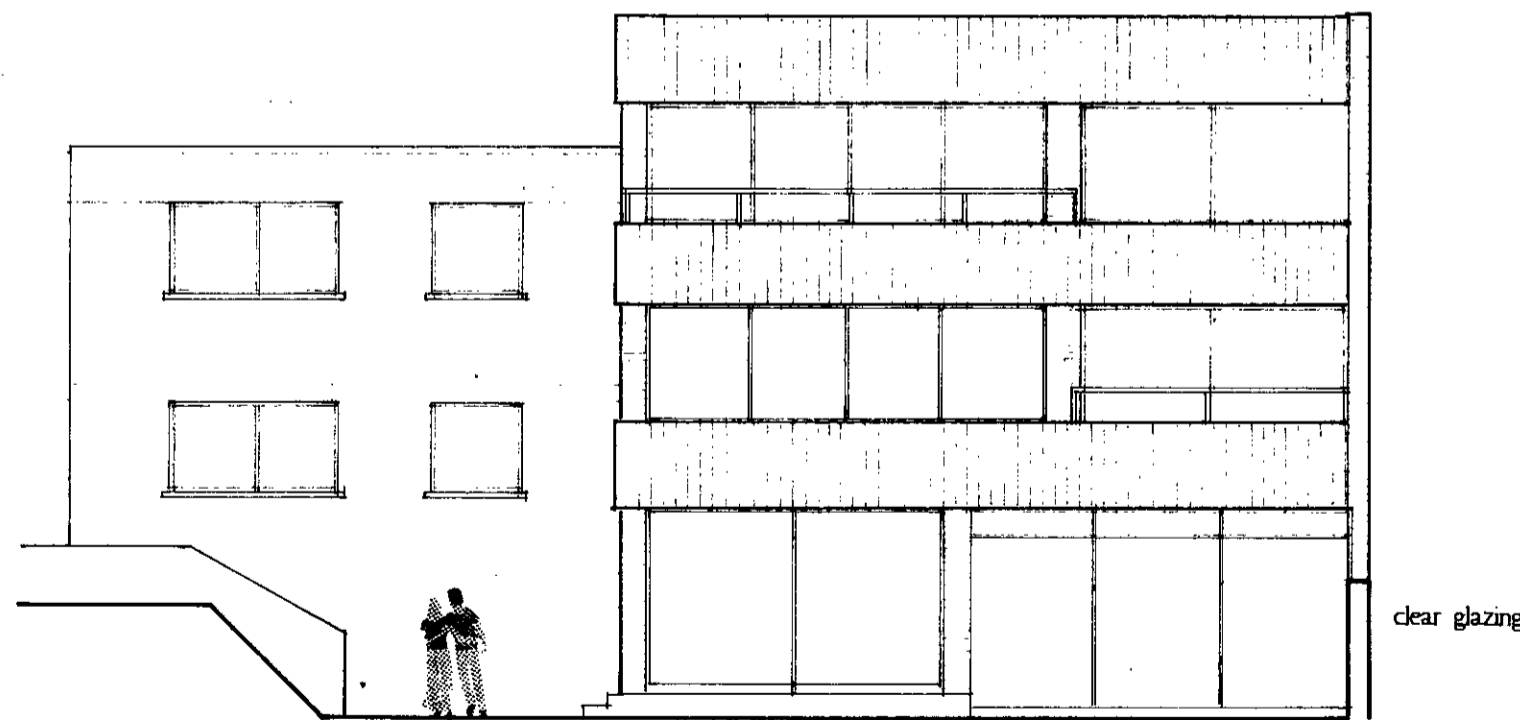

Elevation 1

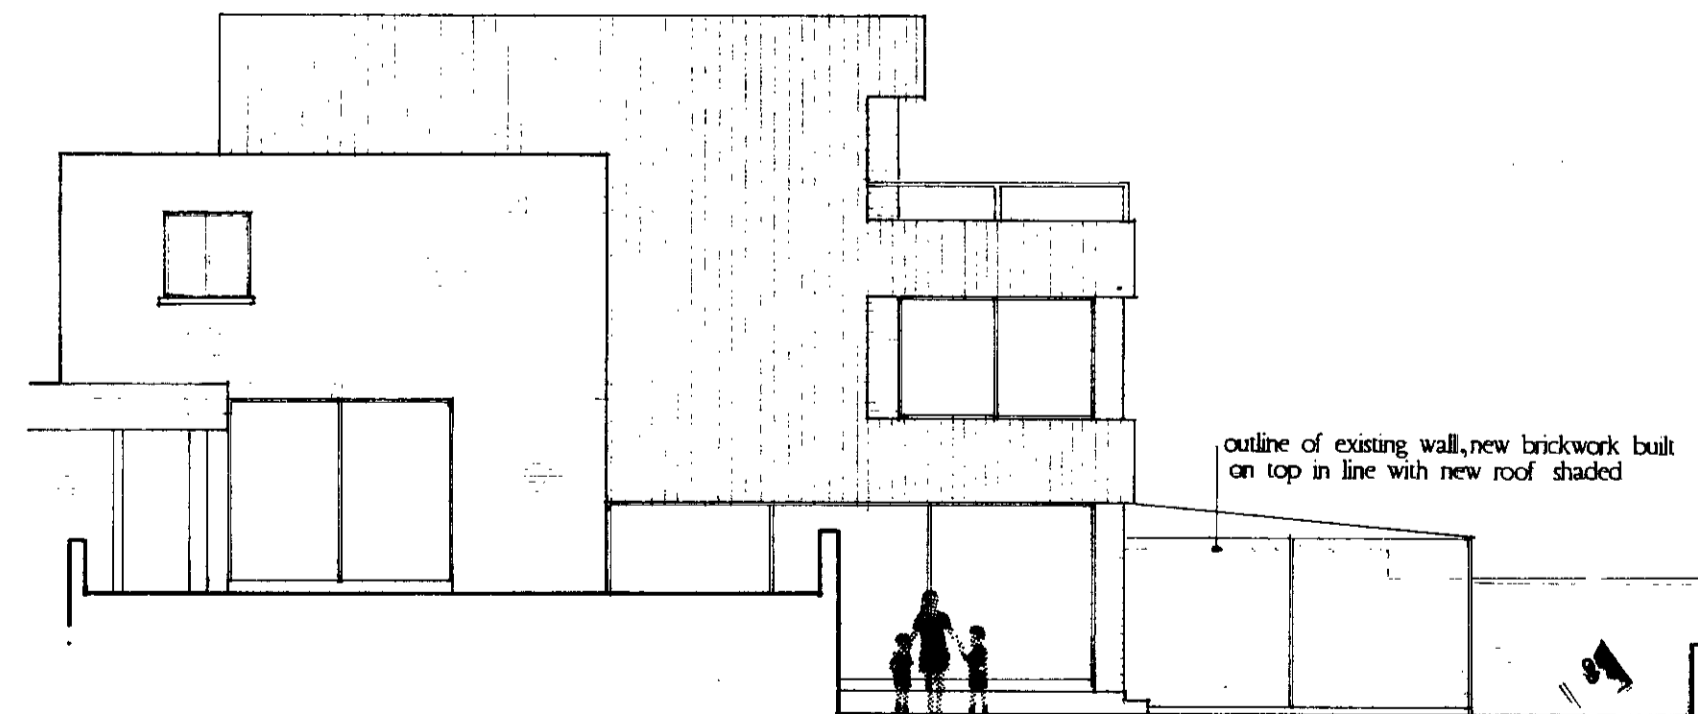

Elevation 2

Notes
 Dimensions shall not be scaled from these drawings in preference to figured dimensions.
 Any error or omission shall be reported to the Surveyors before proceeding with the work.
 Figured dimensions and levels should be verified by the Contractor on site before construction or manufacture and any discrepancies brought to the attention of the Surveyors.
 Copyright for all designs and drawings in whole or in part shall remain with the Surveyors in accordance with The Copyright Act.

Revisions			
No.	Date	Detail	Initial

Client
 Mr Ozer

Project
 25 Merton Lane
 Highgate N6

Detail
 Proposed Elevations

Scales
 1:50

Date	Aug 96	Drawn	Checked
Drawing No.	3	Revision	

Drawn M Herman
 4 Arundale Crescent
 Redbridge Essex
 Tel 081 550 845

P 9602646
 LONDON BOROUGH OF CAMDEN
 TOWN AND COUNTRY PLANNING ACTS
 03 OCT 1996
 PLANS APPROVED
 ON BEHALF OF THE COUNCIL

GROUND FLOOR PLAN

merton lane

2 >

Rear Access

3

Garage

Cloaks

WC

Utility

A

No 23

Entrance

New Glazed Roof Over

Kitchen Area

4

Dining Area

down

Patio

up

5m

Gymnasium

Line Of Building Over

Swimming Pool

Boundary

4-500

1

A

P9602646

LONDON BOROUGH OF CAMELTON
TOWN AND COUNTRY PLANNING ACT 1990
0 3 1111 1235
PLANS APPROVED
ON BEHALF OF THE COUNCIL

- Notes
1. No dimensions are to be scaled from this drawing.
 2. The contractor must verify all figured dimensions on site before commencing any work or making any shop drawings.
 3. This drawing is the sole copyright of Sveby Cowan and no part may be reproduced without written consent.

No.	Revisions	By	Date

Drawn M Herman
4 Avondale Crescent
Redbridge Essex
Tel 0181 550 8145


Client
Mr Ozer

Project
25, Merton Lane
Highgate N6.

Drawing
Proposed Extension

Date Aug 96
Scale 1:50

Drawing No.	Rev.
2	

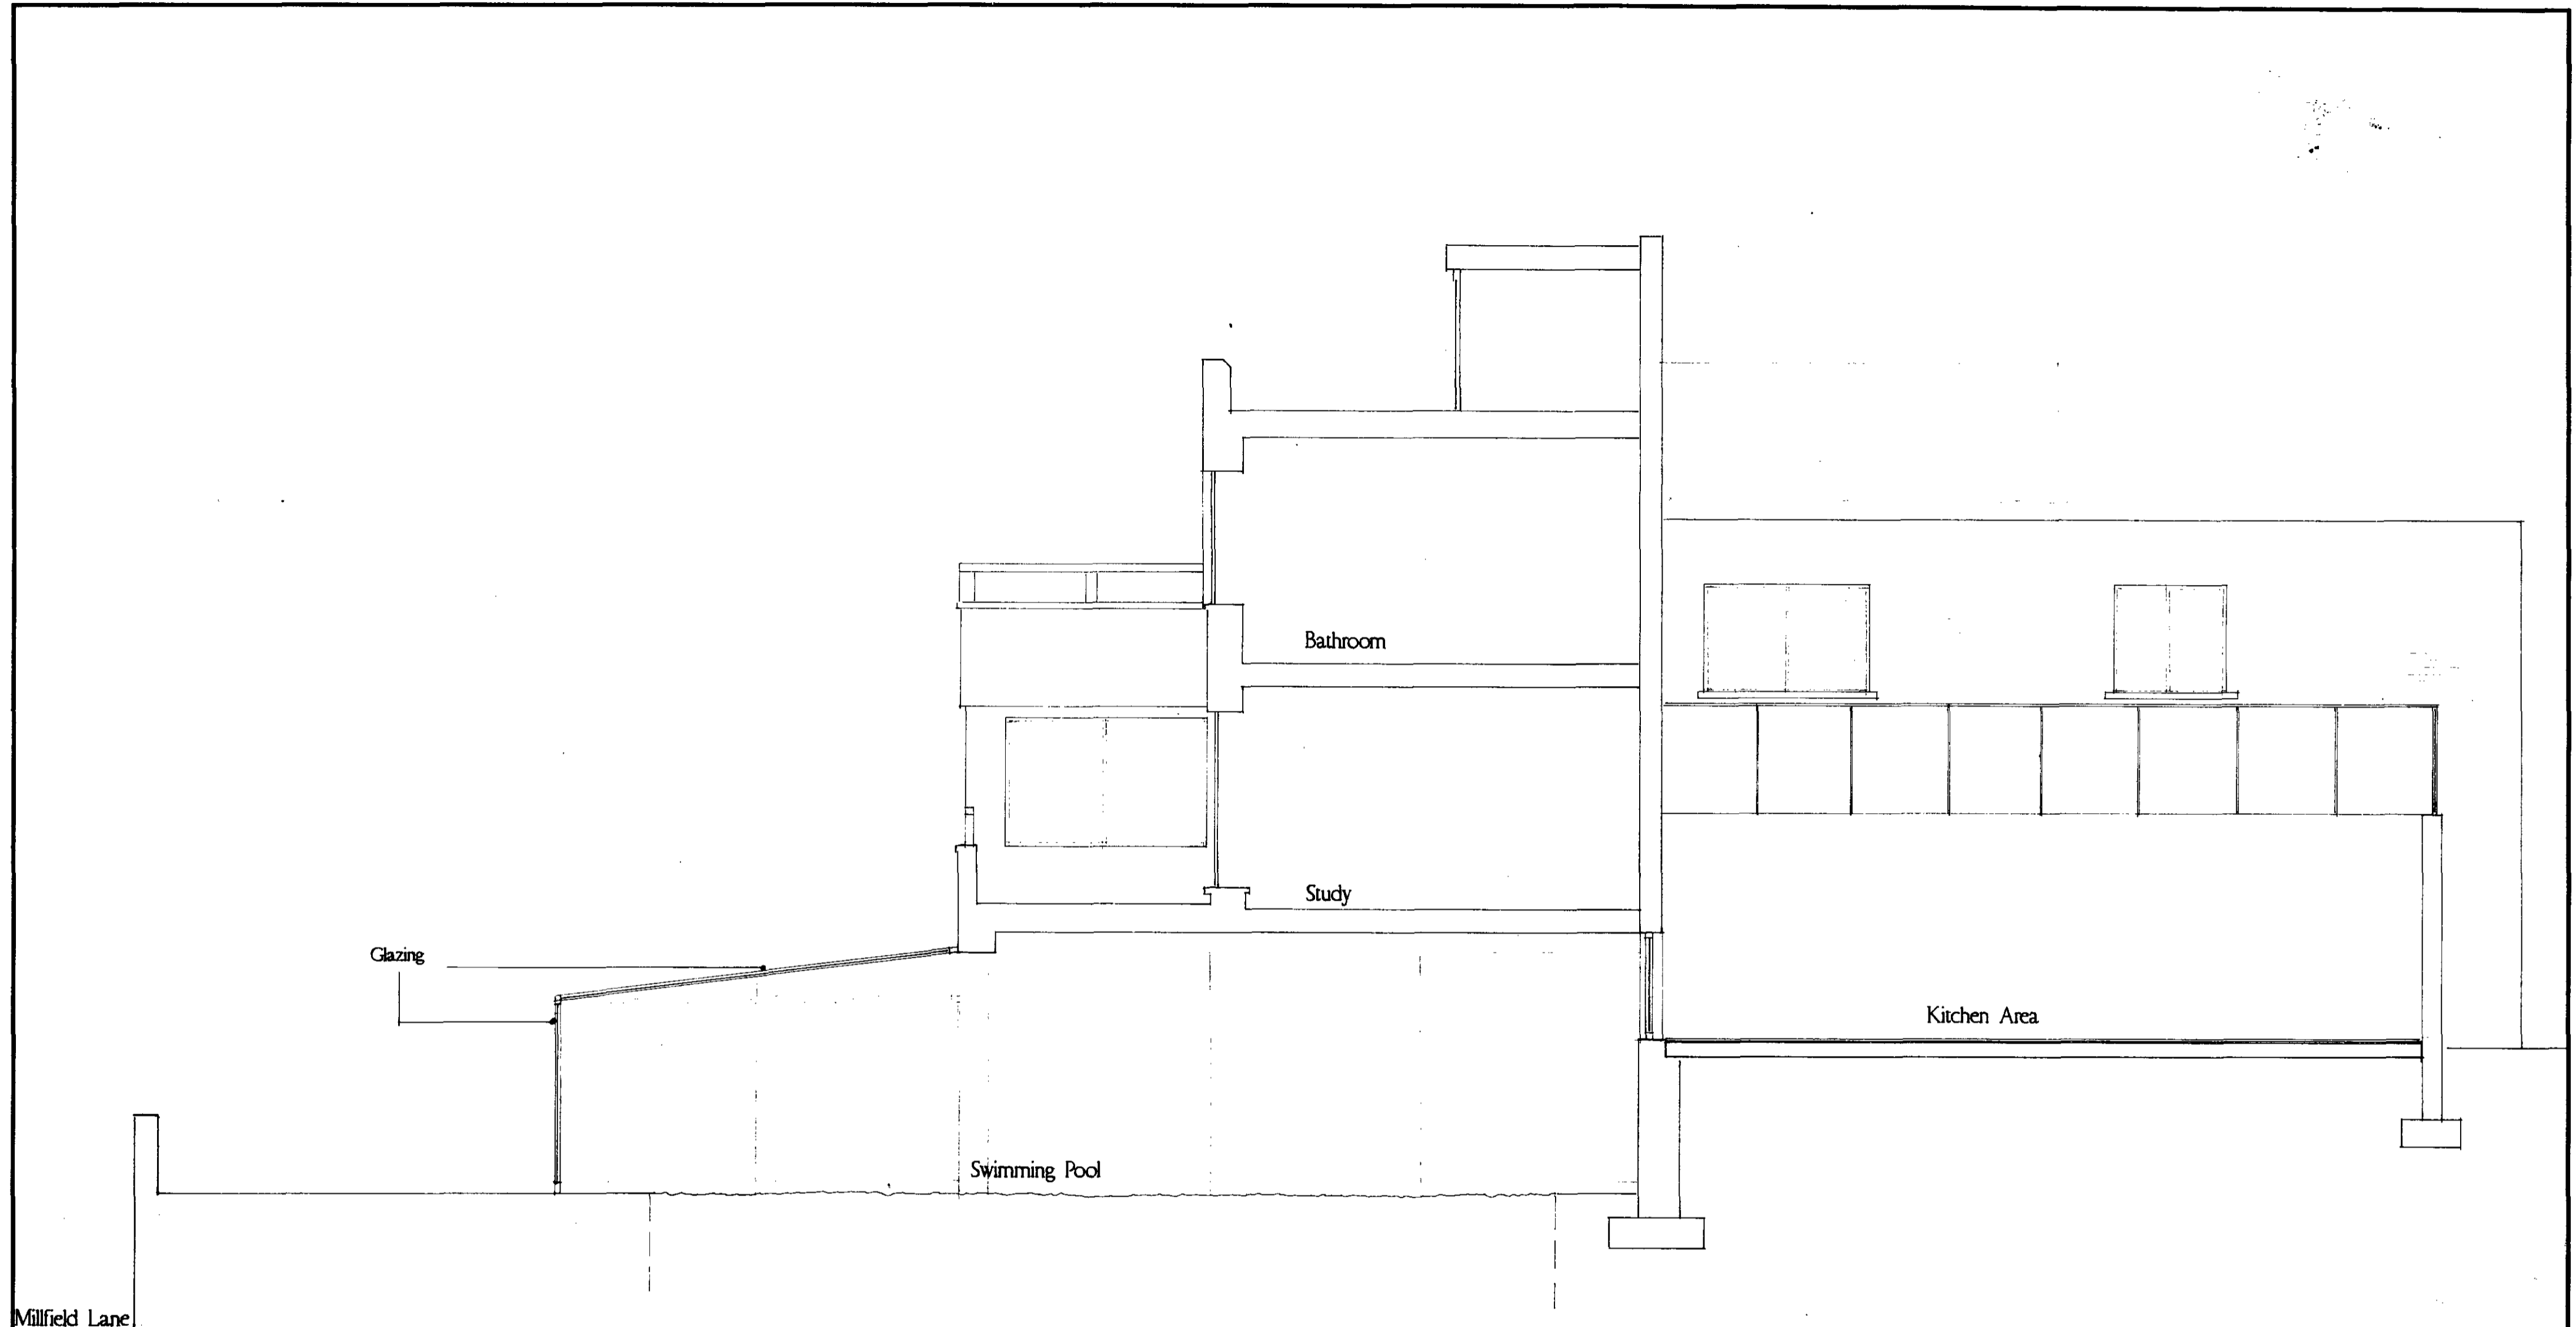

Millfield Lane

Section .A .A.

P 9602646
 LONDON BOROUGH OF CAMDEN
 TOWN AND COUNTRY PLANNING ACTS
 0 3 OCT 1996
 PLANS APPROVED
 ON BEHALF OF THE COUNCIL

PROJECT	
25 Merton Lane	
CLIENT	
Mr Ozer	
DETAIL	
Section Through	
scale 1/50	
date Aug 96	drawn
drg. no. 4	revn.