





LOWER GROUND FLOOR PLAN  
AS EXISTS

GROUND FLOOR PLAN  
AS EXISTS

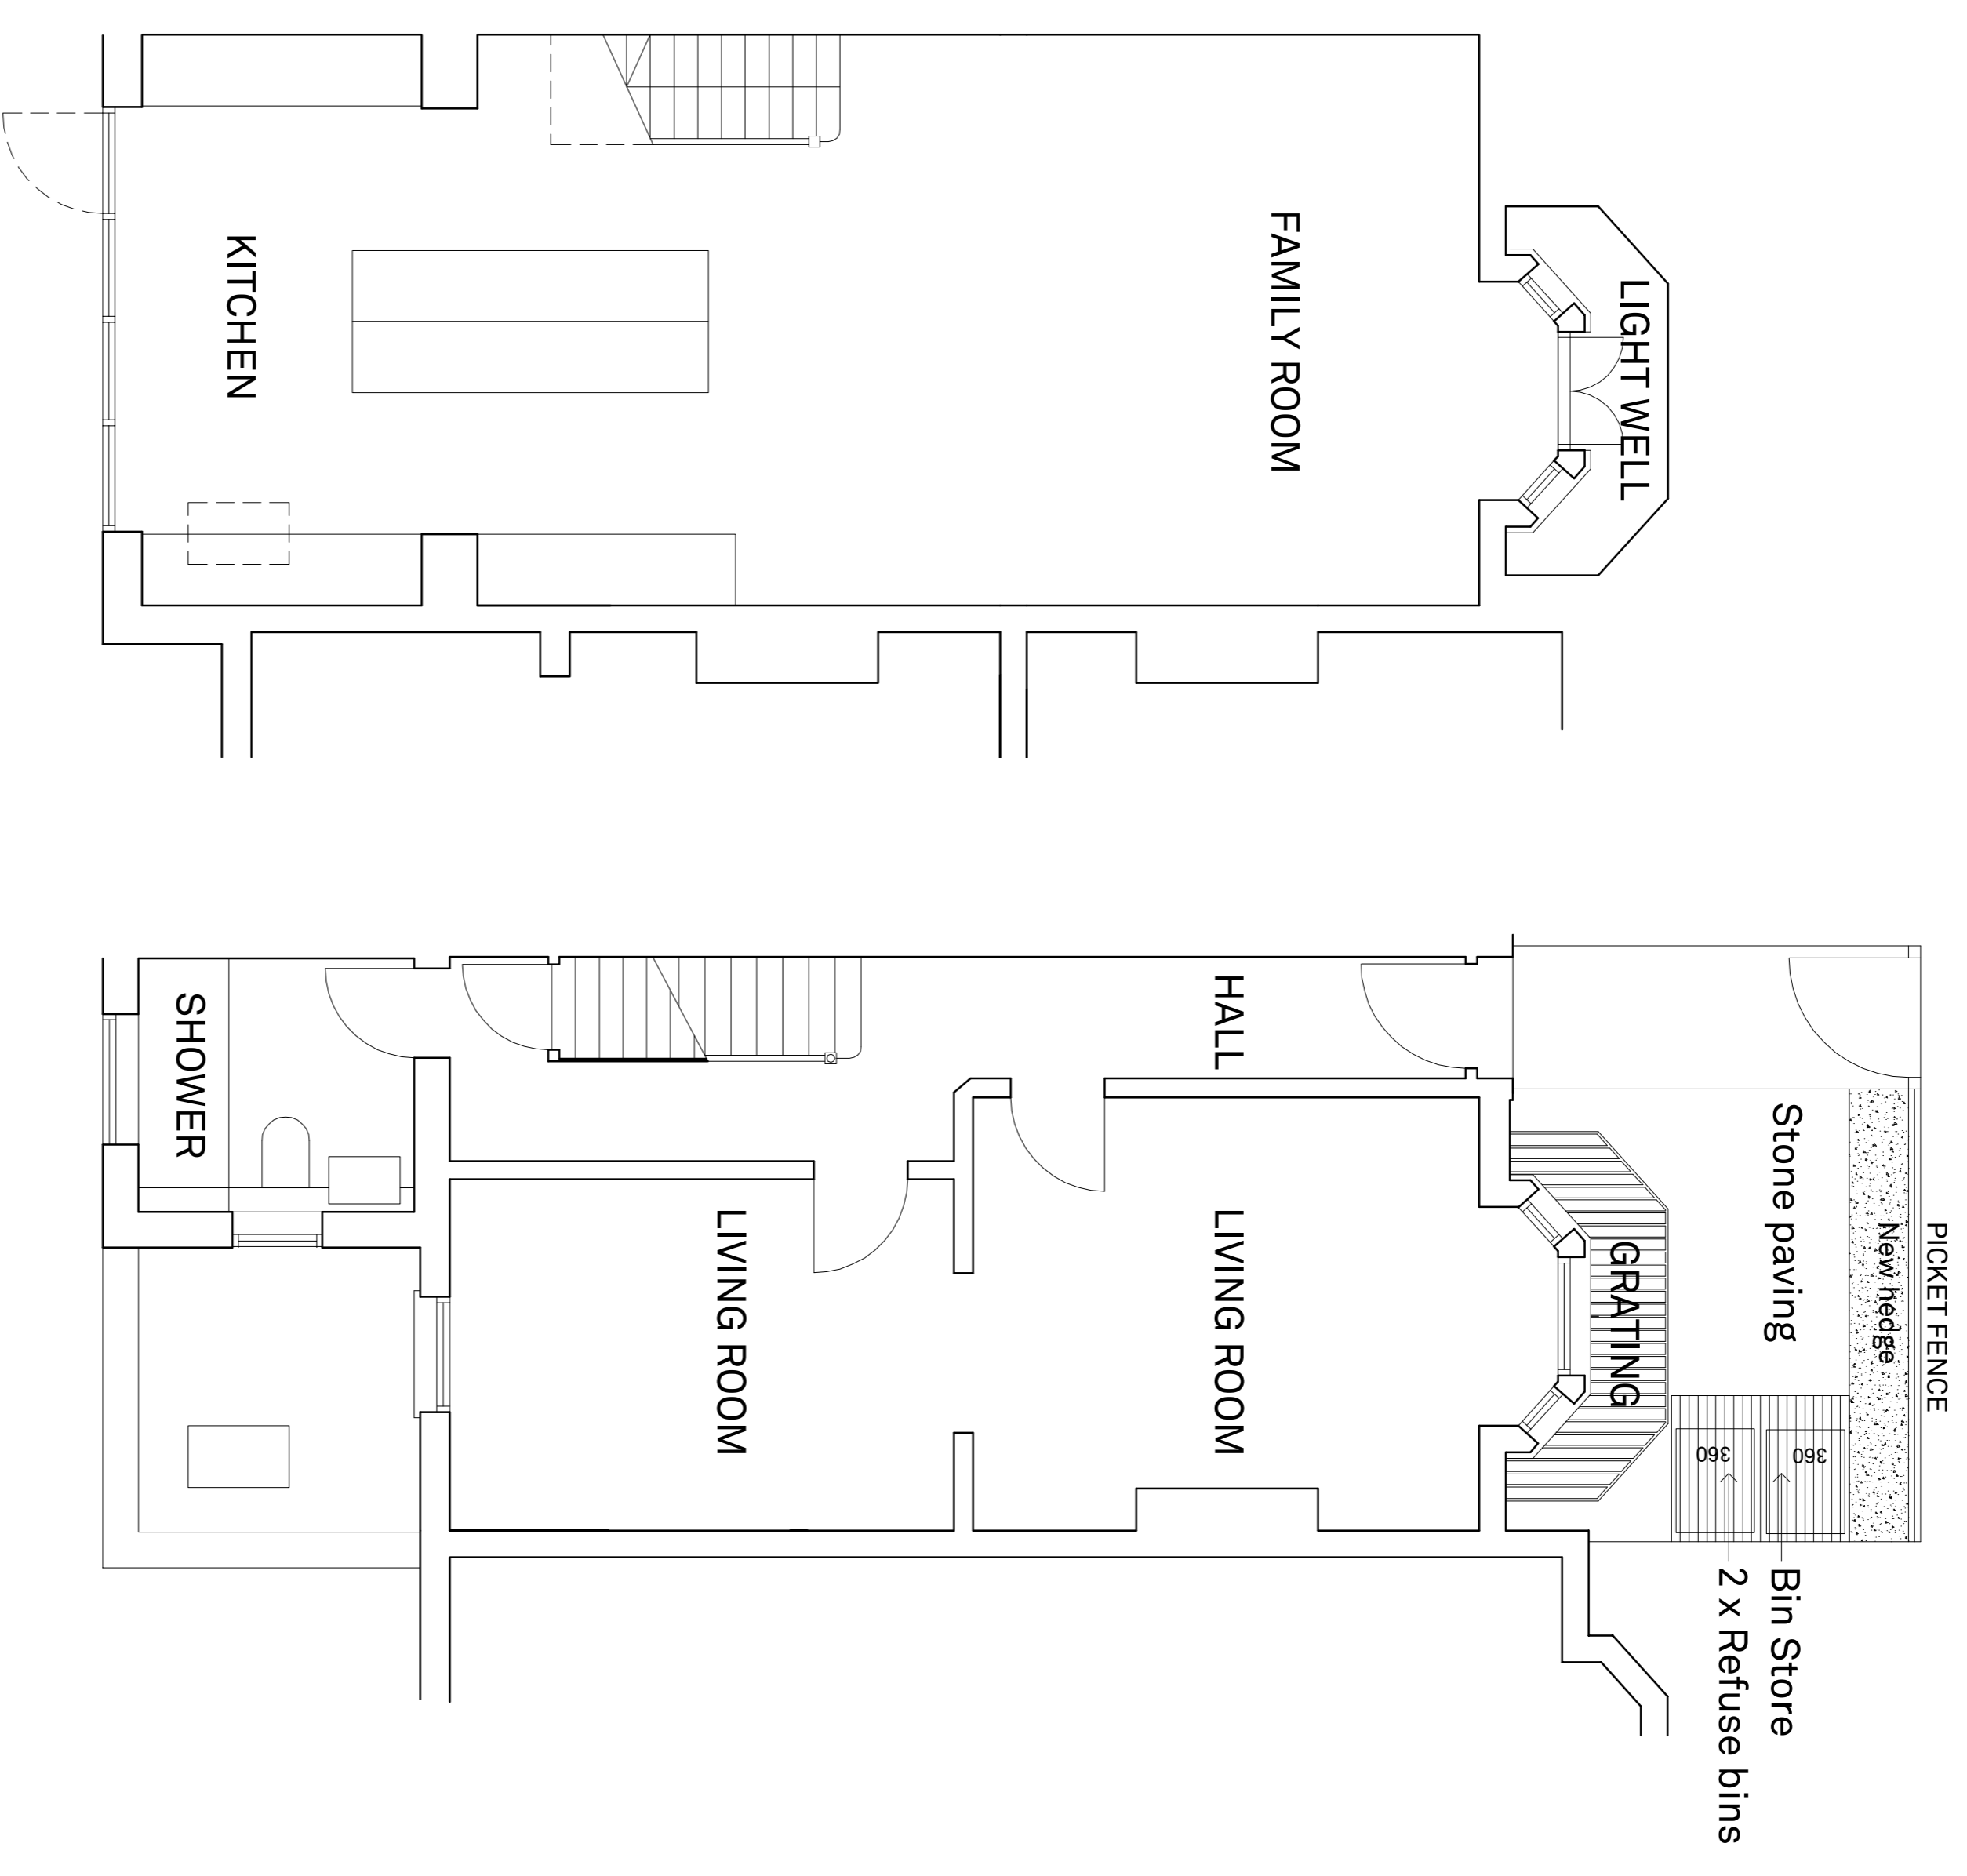

LOWER GROUND FLOOR PLAN  
AS PROPOSED

GROUND FLOOR PLAN  
AS PROPOSED

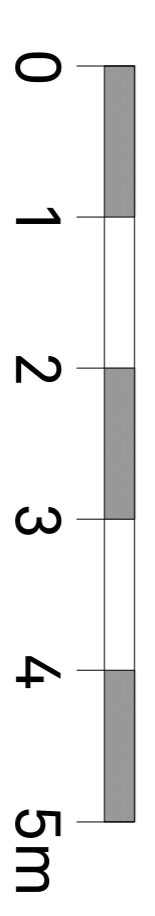

FOR CONSTRUCTION

- Notes:
1. This drawing to be read in conjunction with the specification and schedule of materials and finishes and any other relevant drawings and specifications.
  2. Any discrepancies between this and any other relevant drawing must be brought to the attention of the architect immediately.
  3. Note to Builder: Do not make any alterations to be used without the written consent of ROH Architects Limited and is protected by copyright.
  4. This drawing remains the property of ROH Architects Limited and is protected by copyright.

Rev	Date	Description
-	-	-

Client  
Hesam Hammed  
2 South Hill Park  
London NW3

Project  
53 Pipers Lane  
LONDON NW3 7NL

Title  
Plans as Existing and Proposed

Job No  
16019

Dwg No  
P-100

Rev  
PG

Scale  
1:50 @ A1

Date  
June 17

Rev  
-

Stage  
-

Dwn  
CHKd

ROH ARCHITECTS

The Studio  
Goldney Place  
63-65 Goldney Road  
Maida Vale  
London W9 2AR  
www.roh-architects.com

Tel 444 020 7372 7576  
info@roh-architects.com