

FOR PLANNING

rev	date	by	comment	PM	chkd
A	27.02.18	DM	SCALE ADDED		



Peter Morris Architects
465C Hornsey Road, Unit 2, First Floor, London N19 4DR

Client
Alan Hayling

Job


29 LUPTON STREET,
LONDON
NW5 2HS

Drawing Title
EXISTING & PROPOSED
ROOF
PLAN


Scale 1:100 @ A3

Date	Drawn	Issued	Checked
22.01.2018	AD	PM	PM

Dwg. No.	Rev.
214 003	A

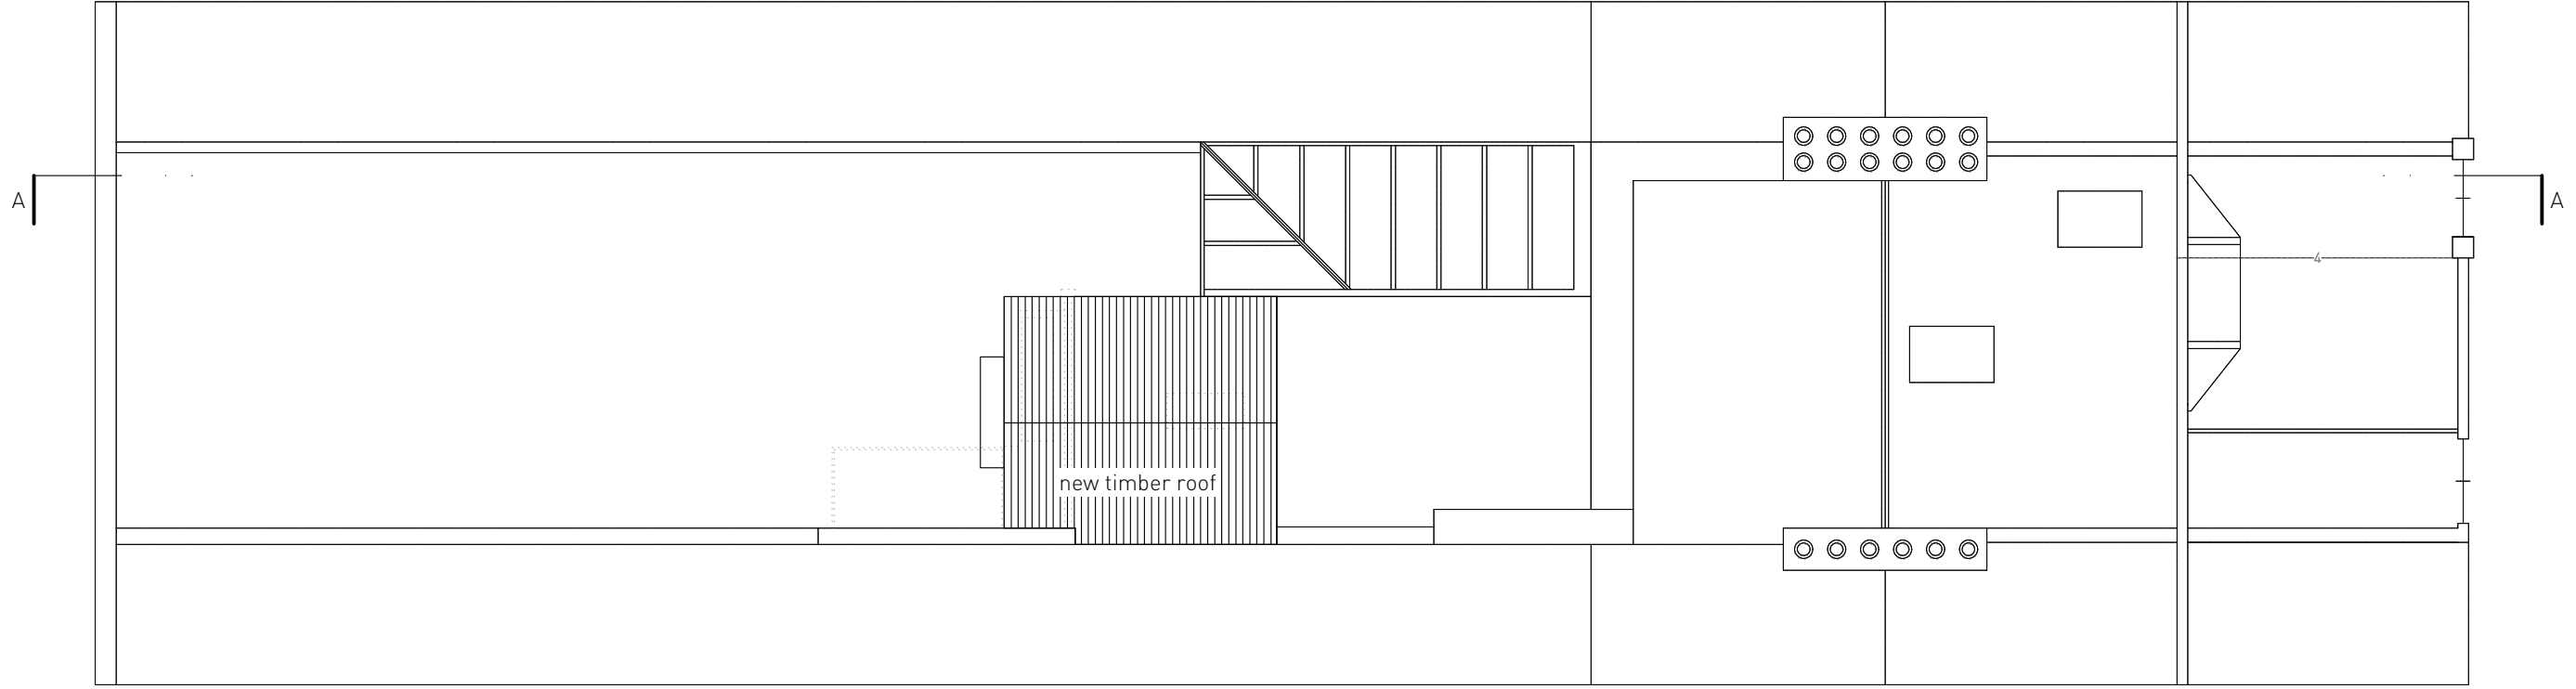

PROPOSED ROOF PLAN 1:100

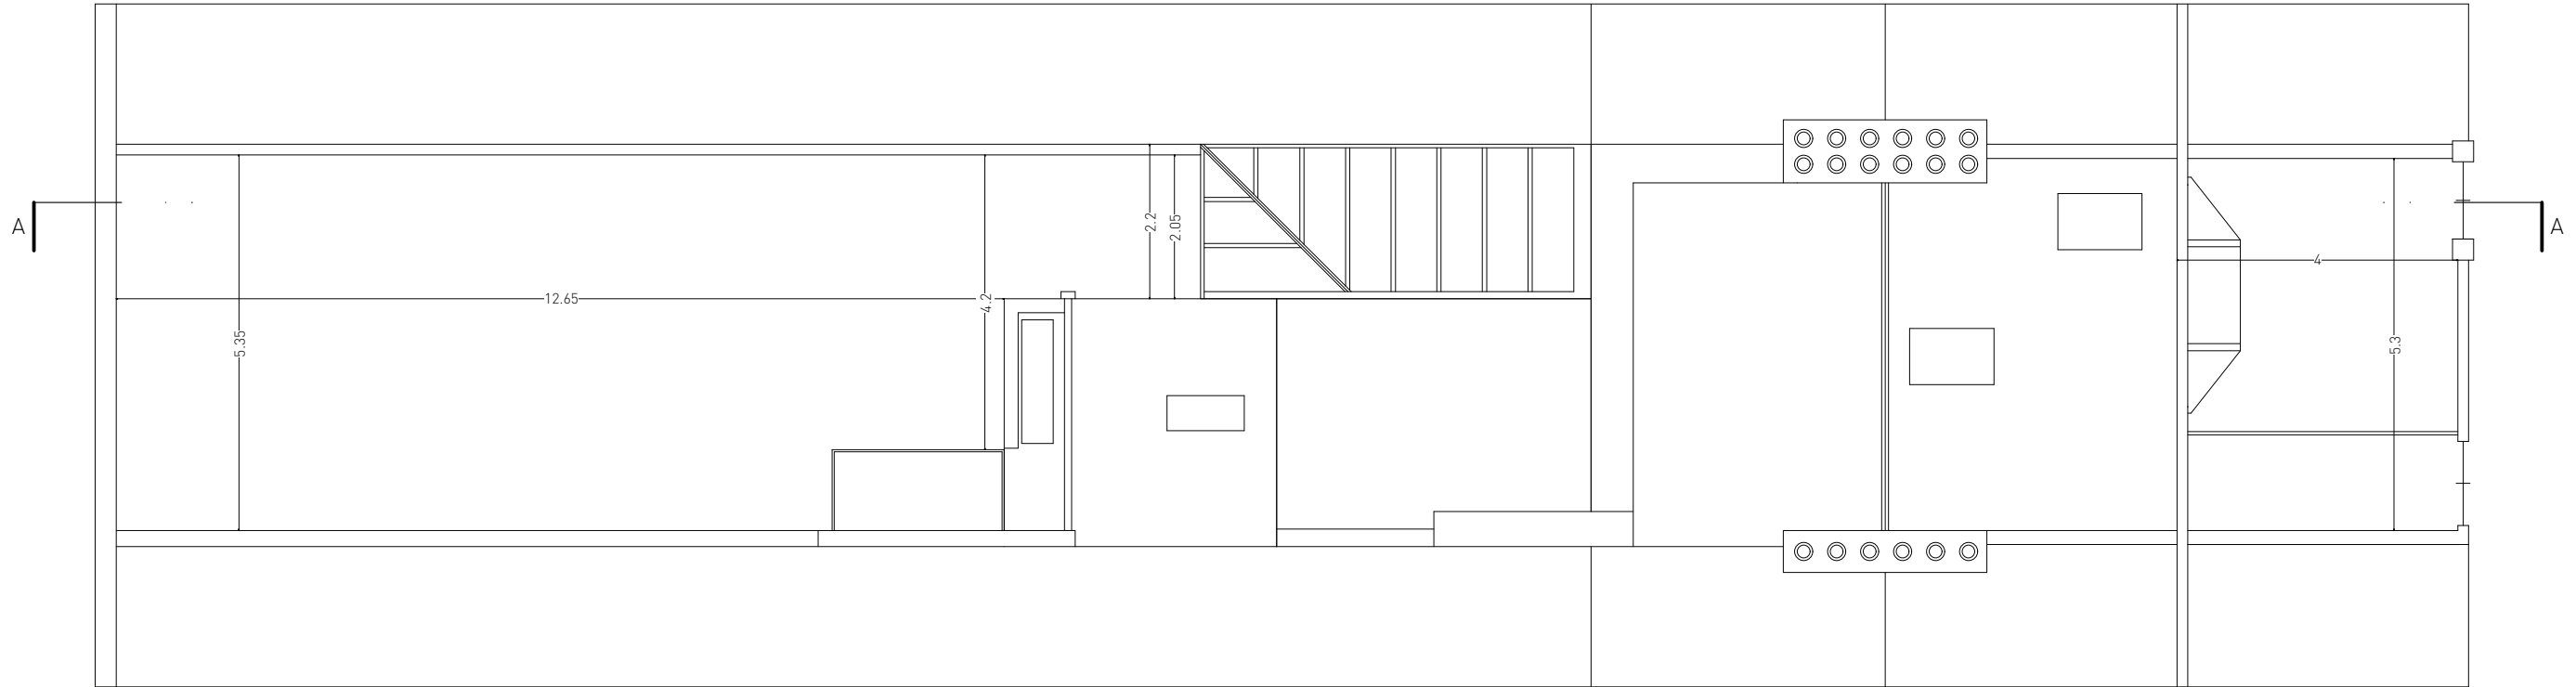

EXISTING ROOF PLAN 1:100

..... Lupton Street

—— Lupton Street