



500
480
460
440
420
400
380
360
340
320
300
280
260
240
220
200
180
160

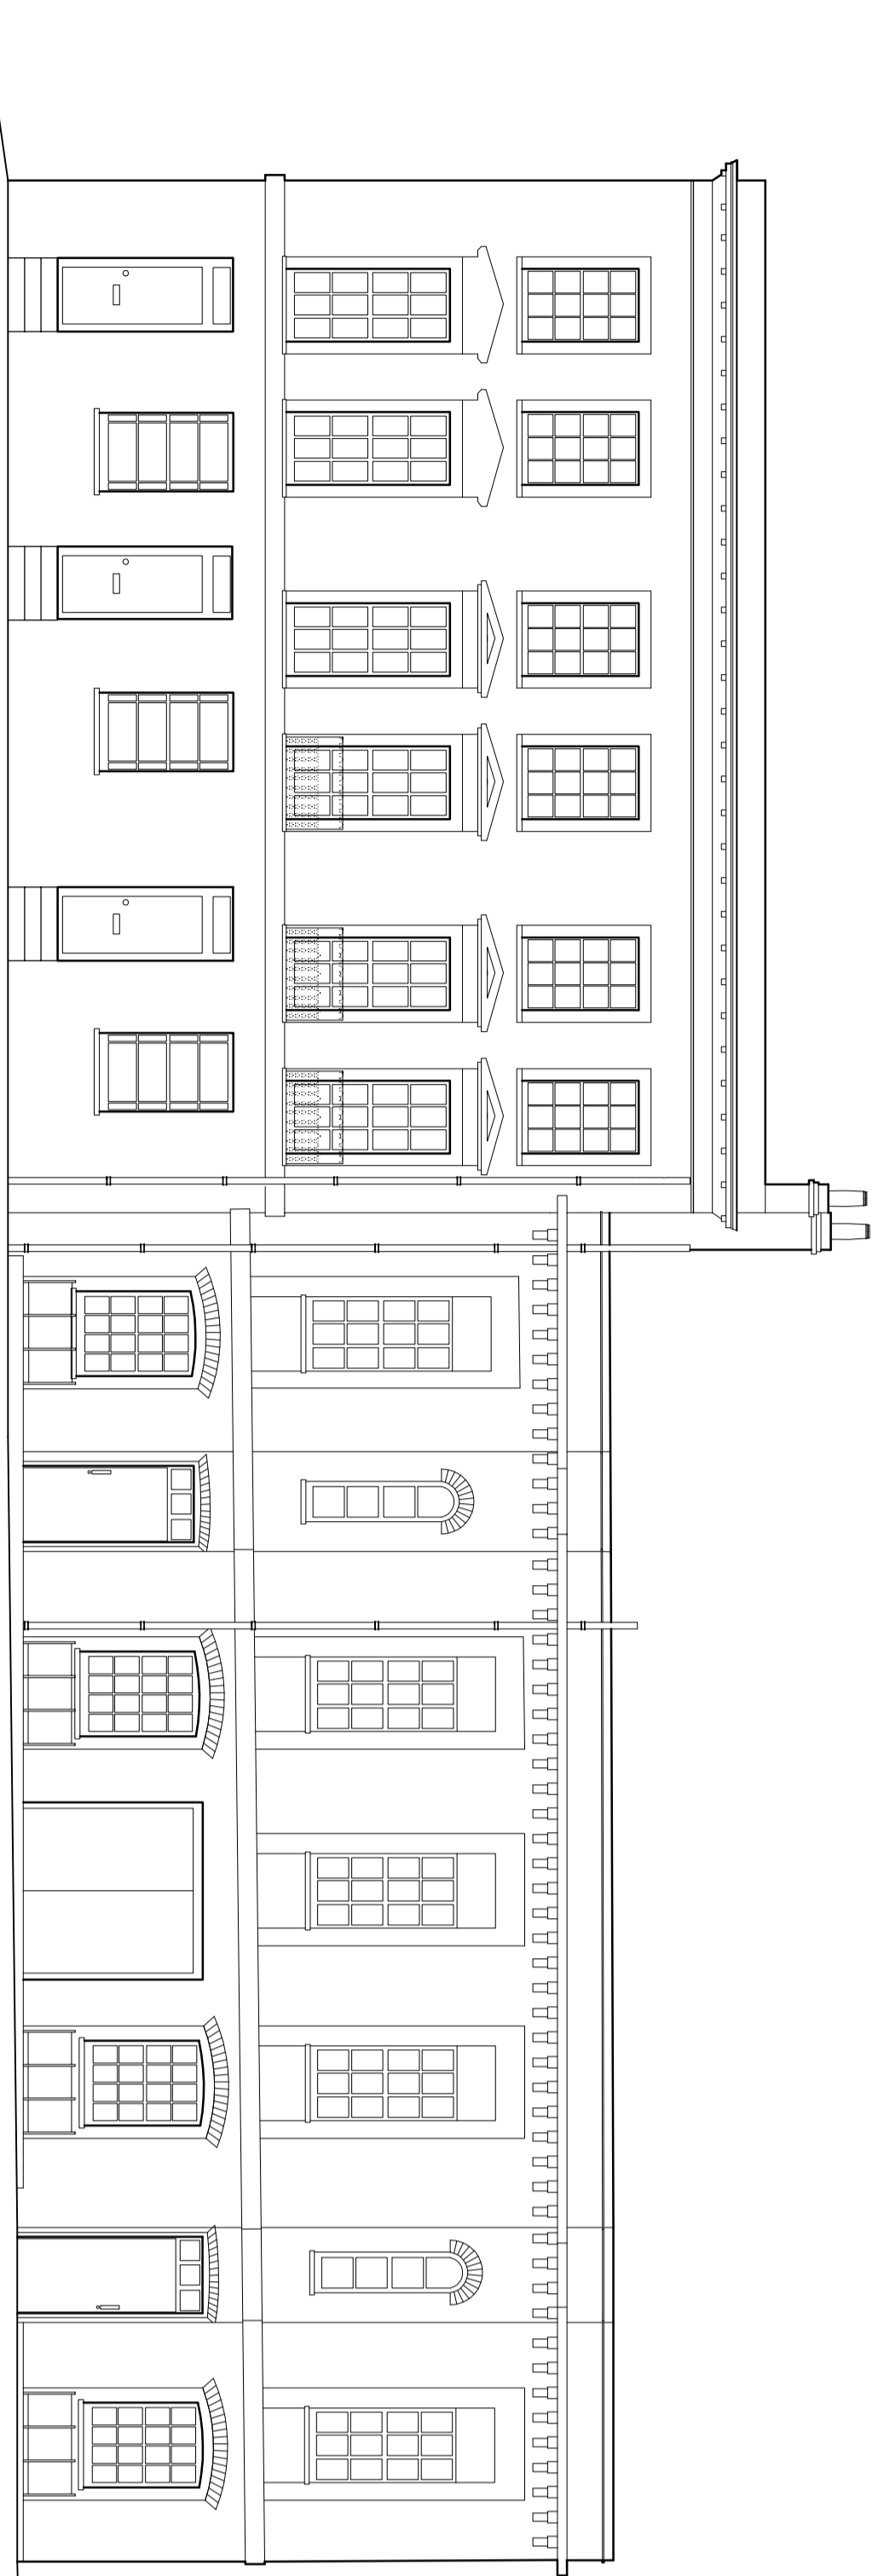

Front elevation

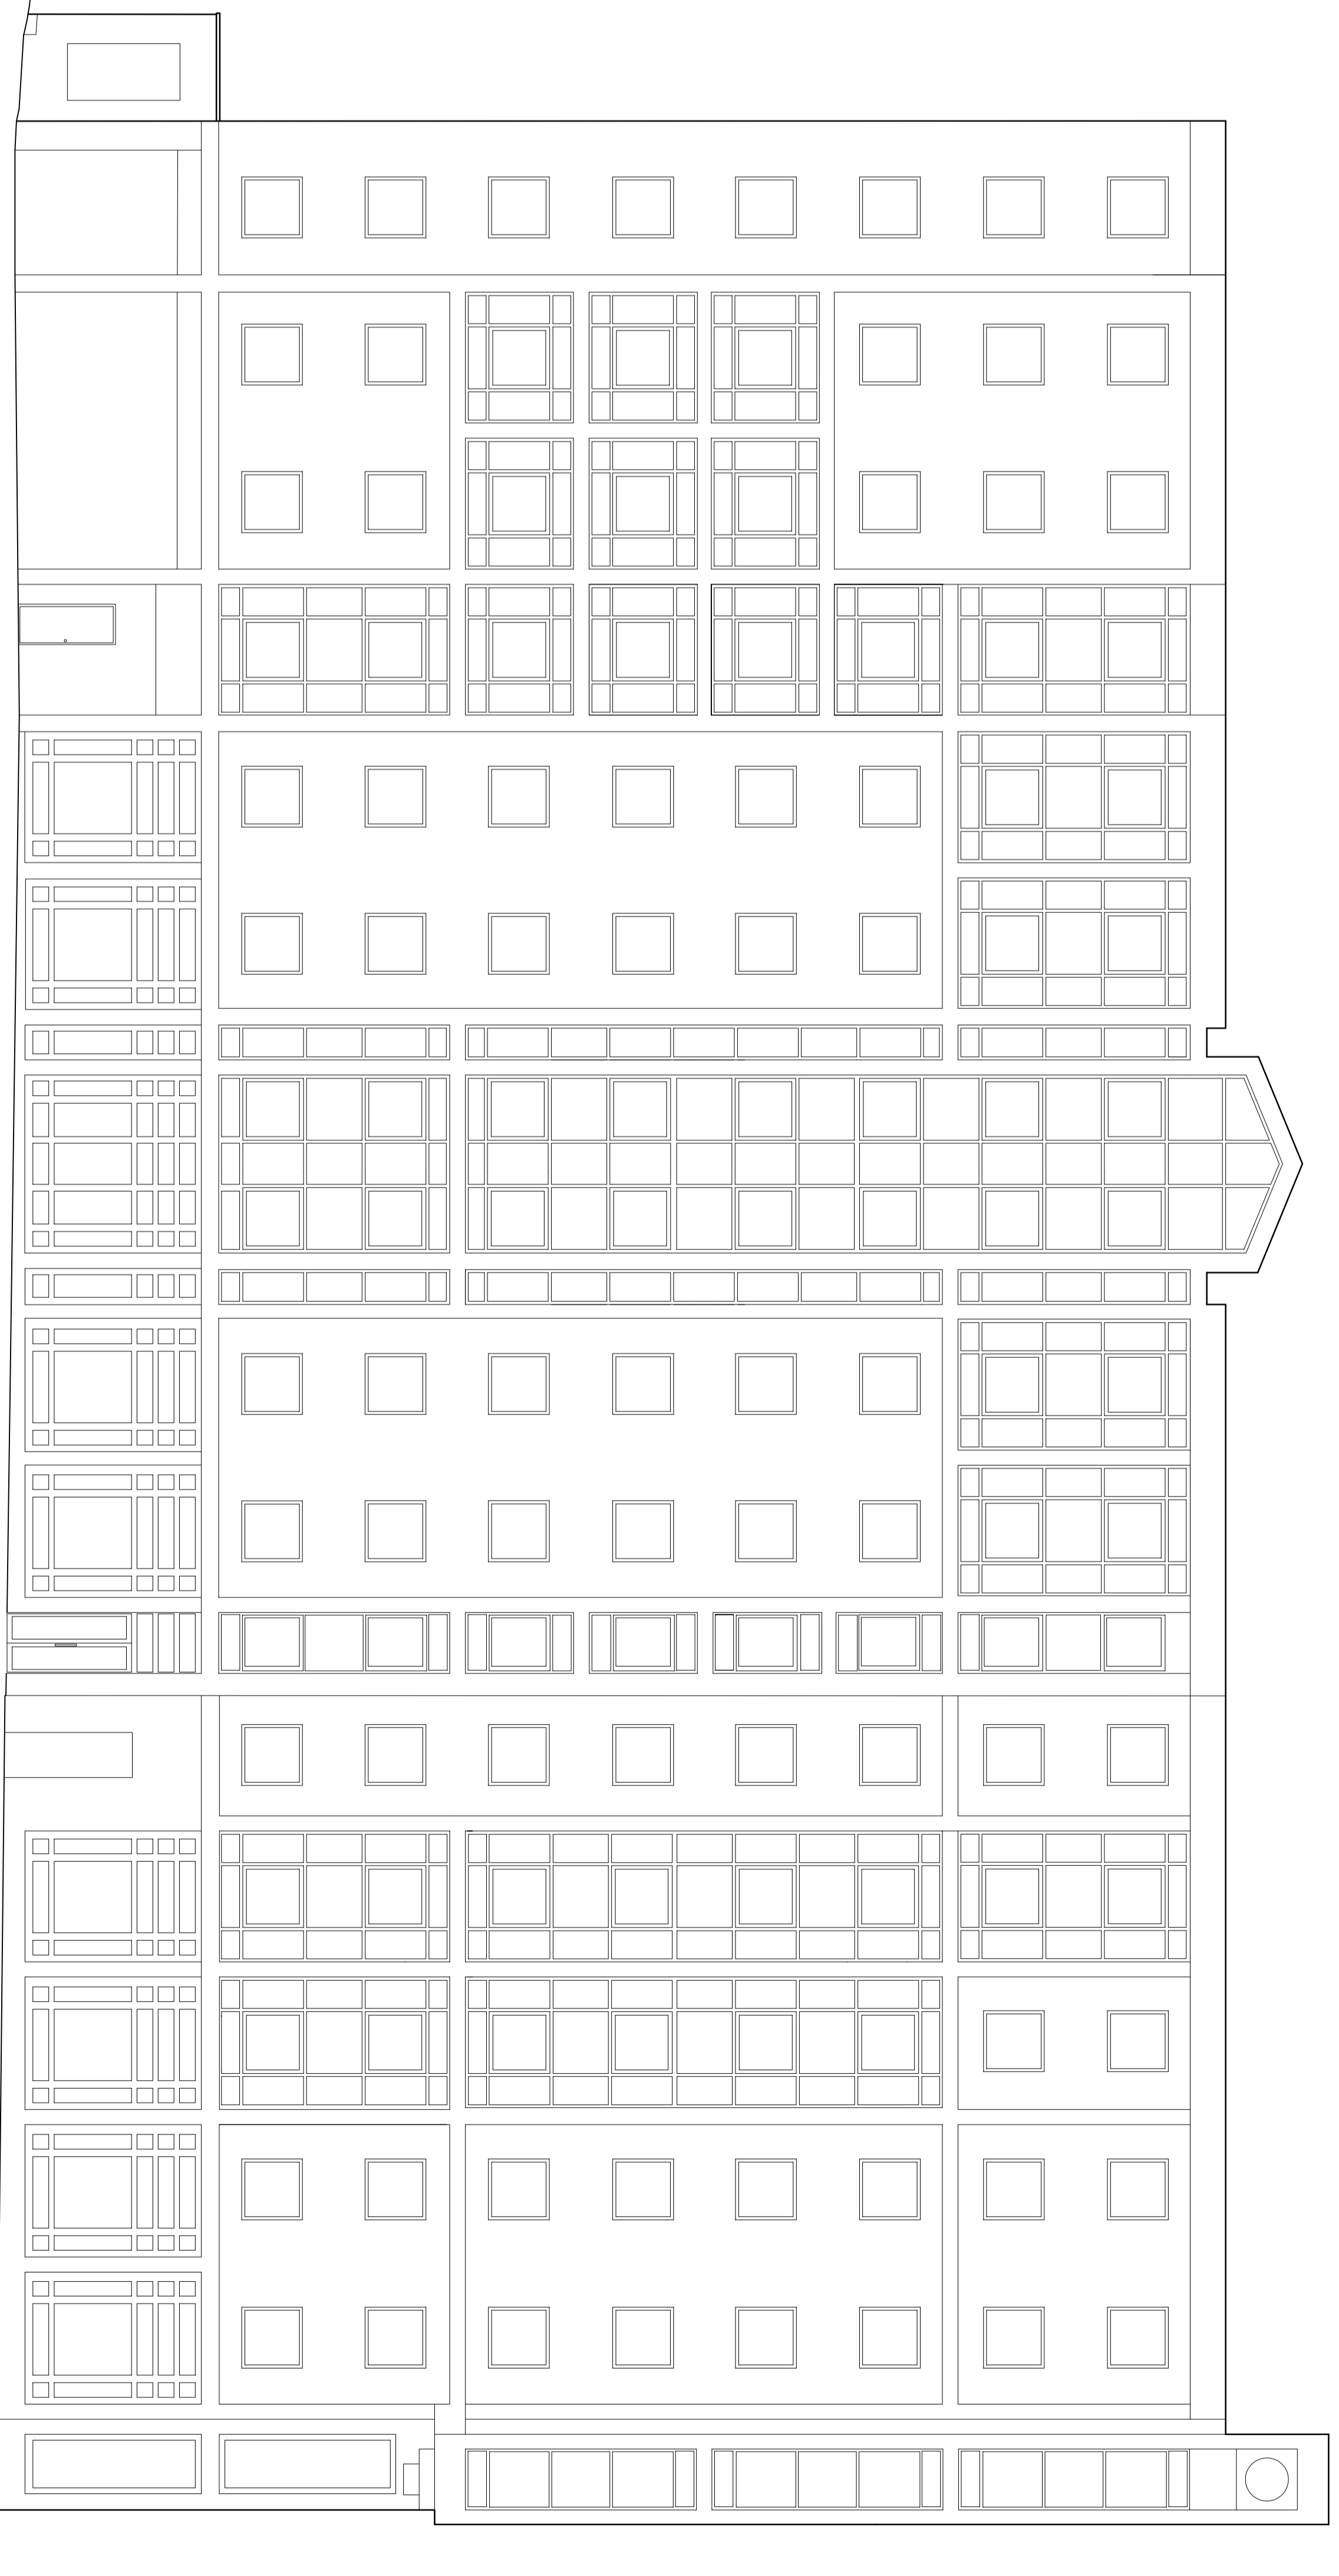

Holiday Inn elevation

Approved for
BROOKS MURRAY ARCHITECTS LTD
11, The Old Bank House
8-10, London Place
London, EC3A 4JA

Tel: 020 7739955 Fax: 020 7739944

Sheet 04


51 CALTHORPE STREET
LONDON
FLOOR PLANS

File: BMX 312 Sheet 1 of 3

Scale: 1:100 (As Shown)

Date of survey: March 2012

Centre Line Surveys London
11, Cleary House
Bromcombe
Stroud
GL3 2JW
Tel: 01453 441414
www.centreline.com

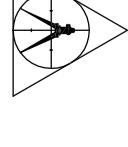

Draw No. 999-P2-001 Rev