
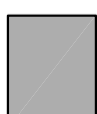
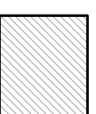
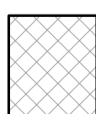


1:000 SCALE FROM THE DRAWING. ALL DIMENSIONS MUST BE CHECKED ON SITE. THE ARCHITECTS ACCEPT NO LIABILITY FOR ANY DAMAGE TO THE BUILDING OR TO THE ADJACENT BUILDINGS. THE CLIENTS AND ARCHITECTS ACCEPT NO LIABILITY FOR ANY DAMAGE TO THE BUILDING OR TO THE ADJACENT BUILDINGS. THE CLIENTS AND ARCHITECTS ACCEPT NO LIABILITY FOR ANY DAMAGE TO THE BUILDING OR TO THE ADJACENT BUILDINGS.

REV/ AMENDMENT BY/ DATE

-  Existing wall
-  New wall/ Mansard
-  Adjacent Buildings

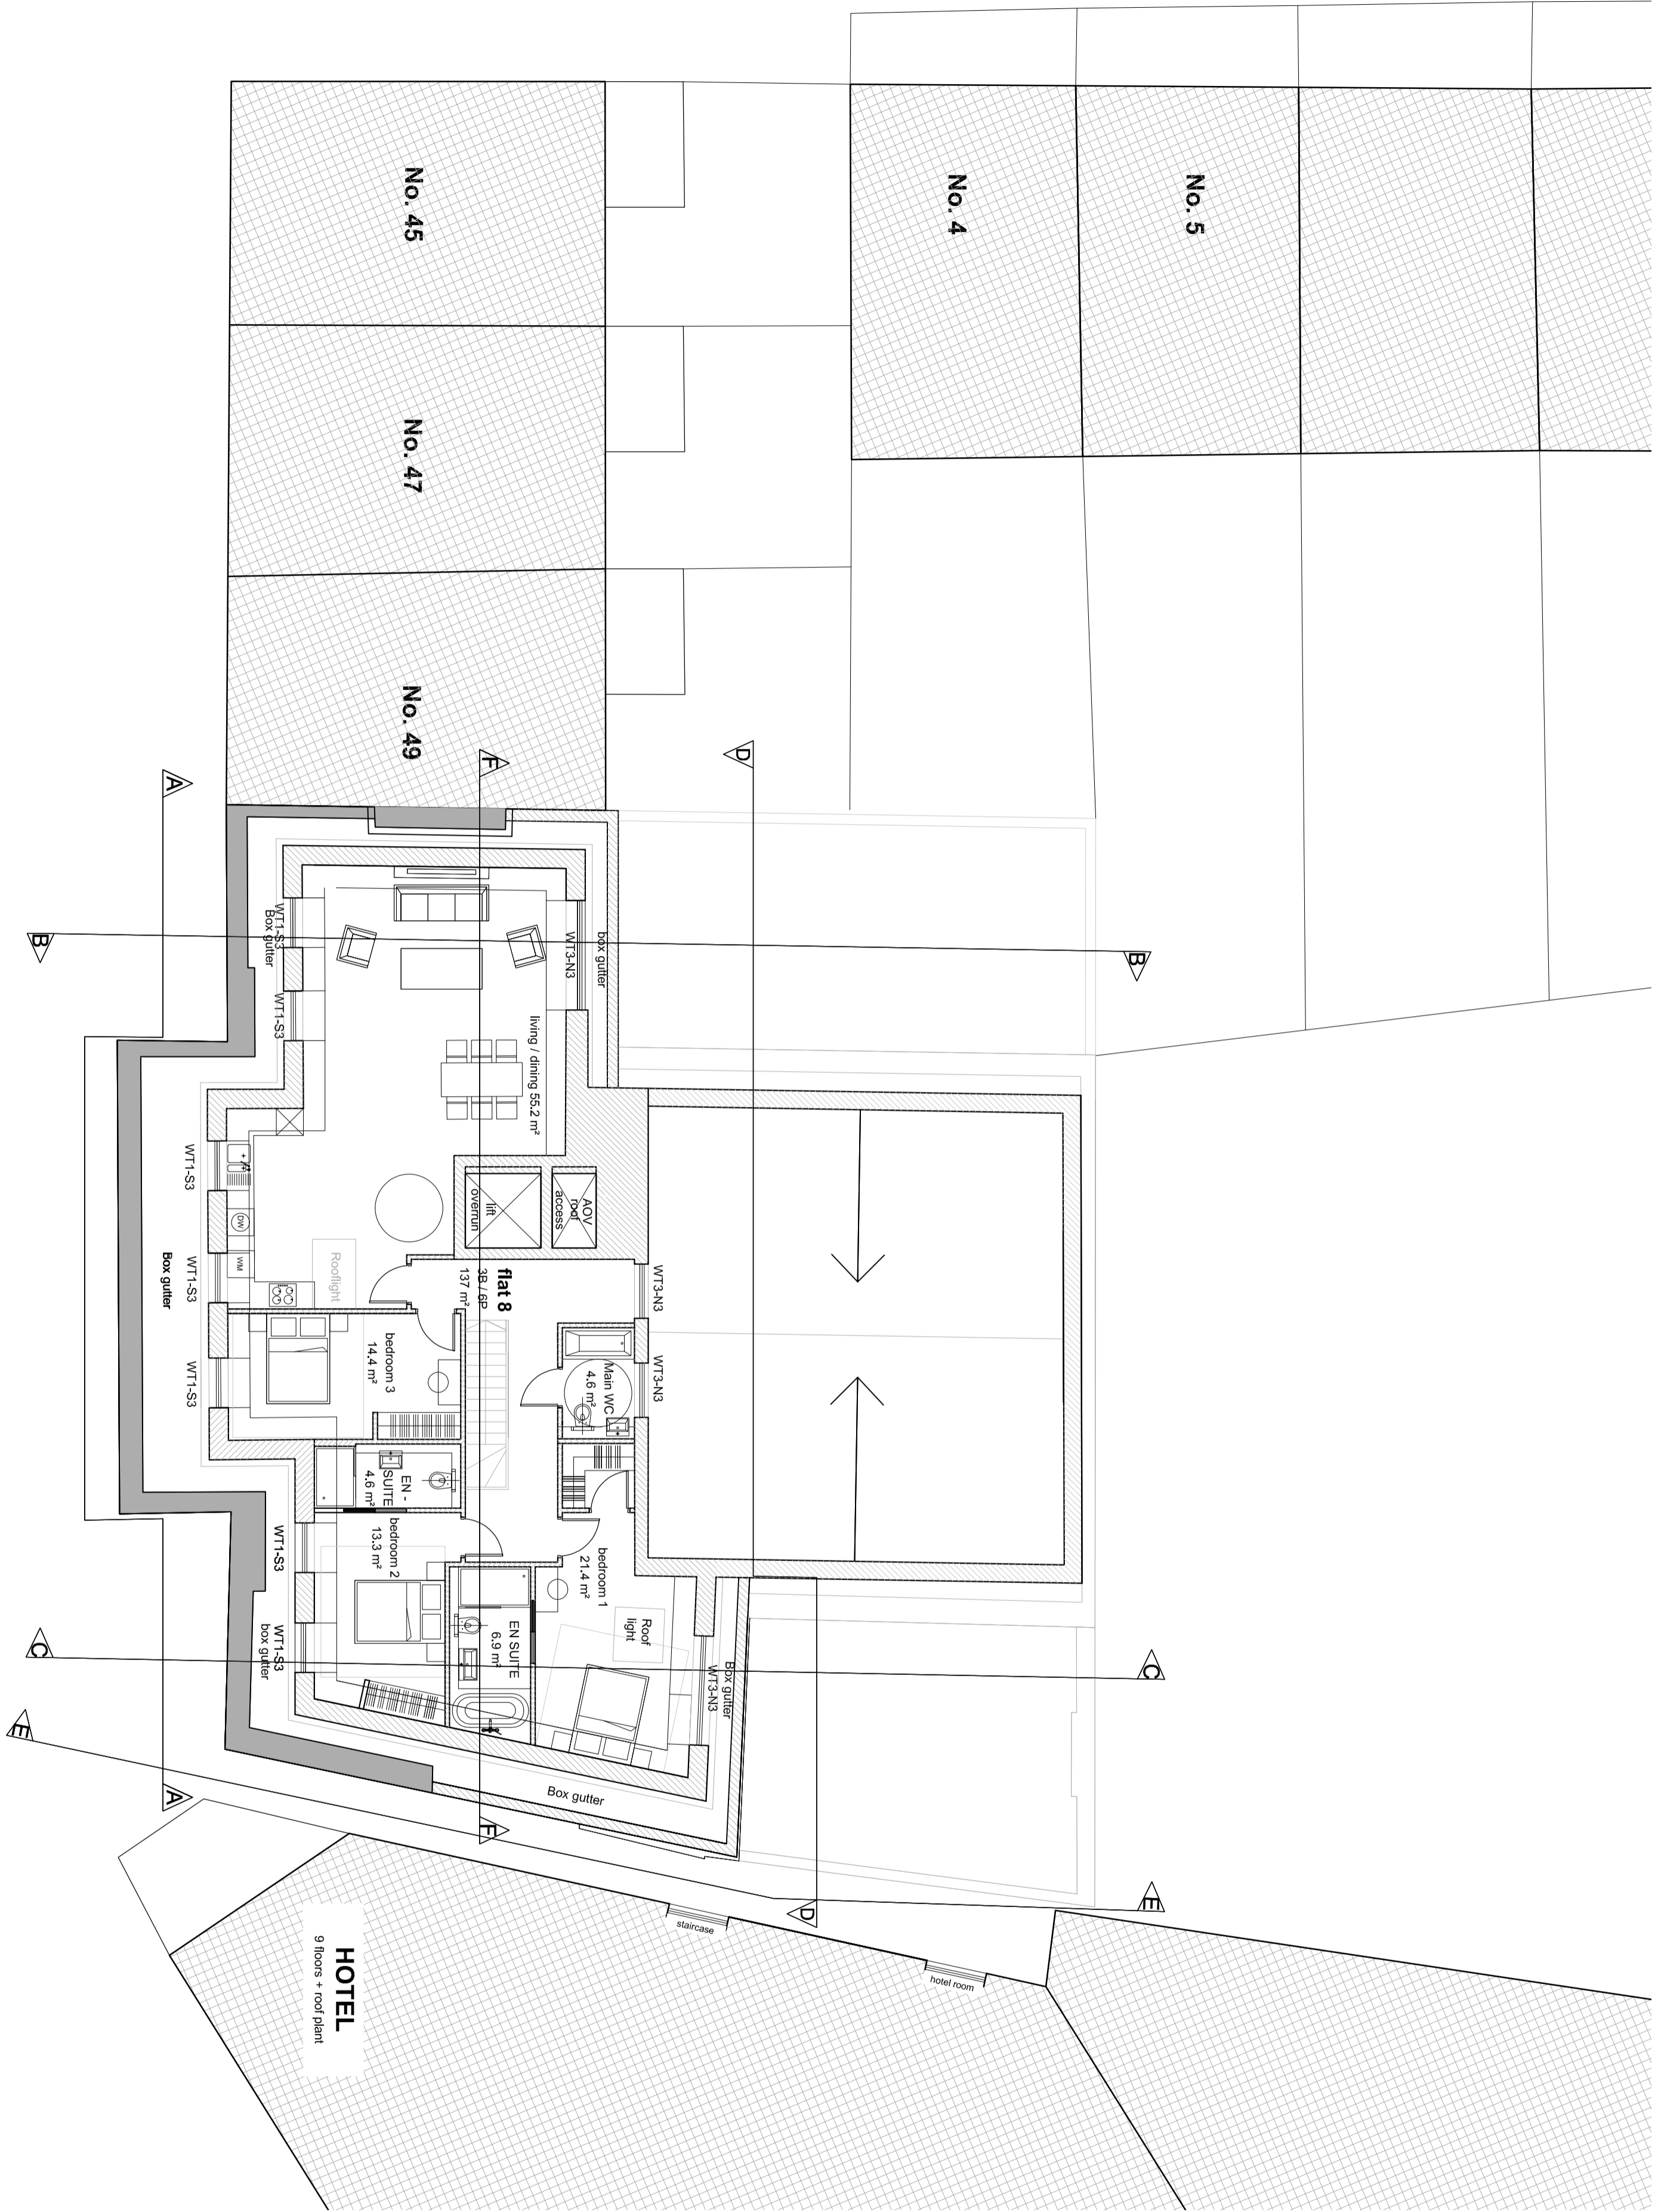

Proposed Third Floor Plan
Mixed Use Scheme

brooks murray

CLIENT: Simon Firth
JOB: 51 Calthorpe Street Camden WC1X 0HH
DRAWING TITLE: Proposed Third Floor

SCALE: 1:100 @ A2
DATE: APRIL 2017
STATUS: PA

DRAWING NUMBER: 939M-113
ISSUED BY: SS
DRAWING CODE: XXXX-BMA-XX-XX-DR-A-XXXXX-00

