



All drawings & designs are subject to final approval by the assigned Principal Designer, local authority and fire officer, which is the responsibility of the client.

Do not scale from this drawing. All dimensions to be checked on site. Dimensions shown in millimetres.


General Notes:

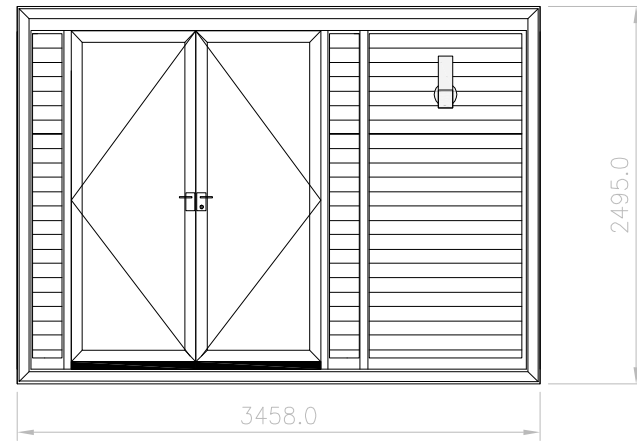


FRONT ELEVATION F-F  
SCALE 1:50

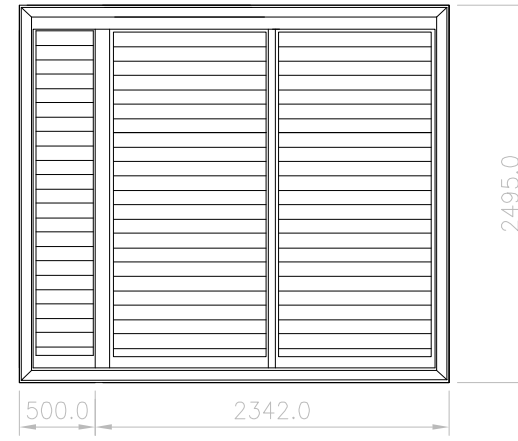

SIDE ELEVATION R-R  
SCALE 1:50

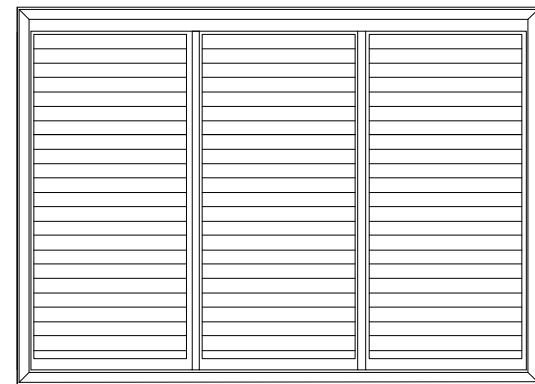

REAR ELEVATION B-B  
SCALE 1:50

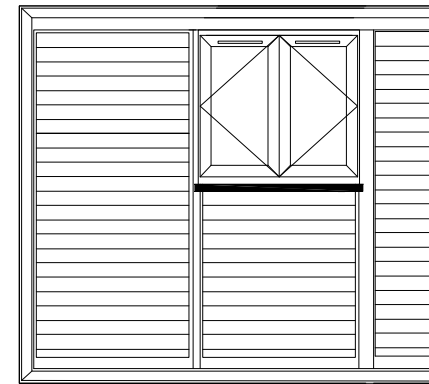

SIDE ELEVATION L-L  
SCALE 1:50



No.	Revision/ Issue	Date
A	DRAWING NUMBER ADDED	05.03.18

Client Name and Address  
 Sophie Watson  
 2 Chetwynd Villas  
 London  
 NW5 1BT

Client Name and Address  
 SOLO ULTRA 2017  
 SMART OFFICE  
 ELEVATIONS ONLY

Project No.	201326	Drawing No.	201326E01
Date	30 01 2018		
Scale	1-50		