




Proposed Front Elevation 1:100



Proposed Rear Elevation 1:100

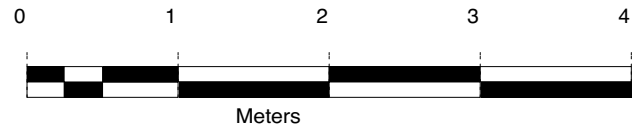

status	For Planning [Section 73]		<div>Max Dewdney Architects</div> <div>a: 5th Floor18 Broadwick Street London W1F 8HS e: maxdewdney@me.com m: 0207 965 7350</div> <div>job Residential Refurbishment</div> <div>address 2 & 3A Loveridge Mews, London NW6 2DP</div> <div>dwg title Proposed Front Elevation</div> <div>scale 1:50 date Nov 2017</div> <div><div>LOV job reference</div><div>350 drawing number</div><div>B revision</div></div>	
revisions				