

EXISTING BASEMENT FLOOR PLAN
SCALE 1:100



Outline Survey

1. This drawing has been based upon a rough survey measurements that were taken for OUTLINE DESIGN PURPOSES ONLY and is NOT likely to be as precise as a full measured survey. As a result, no warrant as to the precision of the dimensions indicated or illustrated can be given or should be inferred.

2. While this drawing can be used as a base drawing for construction purposes, it is VERY IMPORTANT that all dimensions are checked carefully before any work commences or any materials are ordered.

3. This drawing can be used as part of a planning application, although your planning officer may ask for more specific information about some aspects of the design. Ask your architect for more information on planning applications.

This is a 'Outline Survey Drawing' which shows aspects of your property as it is prior to any new proposals and should be read alongside your architect's 'proposed' drawings.

Your Architect Your Home Licensee:

Architect Your Home *Hackney*
Unit B13, 3 Bradbury Street
London N16 8JN

Tel: 020 7249 1004
Email: hackney@architect-yourhome.com

Project name:
No.18D Carlingford Road,
London
NW3 1RX


Drawing Name:
Existing Basement Floor Plan

Date: January 2018	Job no: 1591	Drawing no: 010
-----------------------	-----------------	--------------------

Scale: 1:100 @ A3	Revision: -	Drawn by: JMA/Survey
----------------------	----------------	-------------------------

All dimensions are in millimetres
All dimensions to be checked on site
© Architect Your Home

architectyourhome

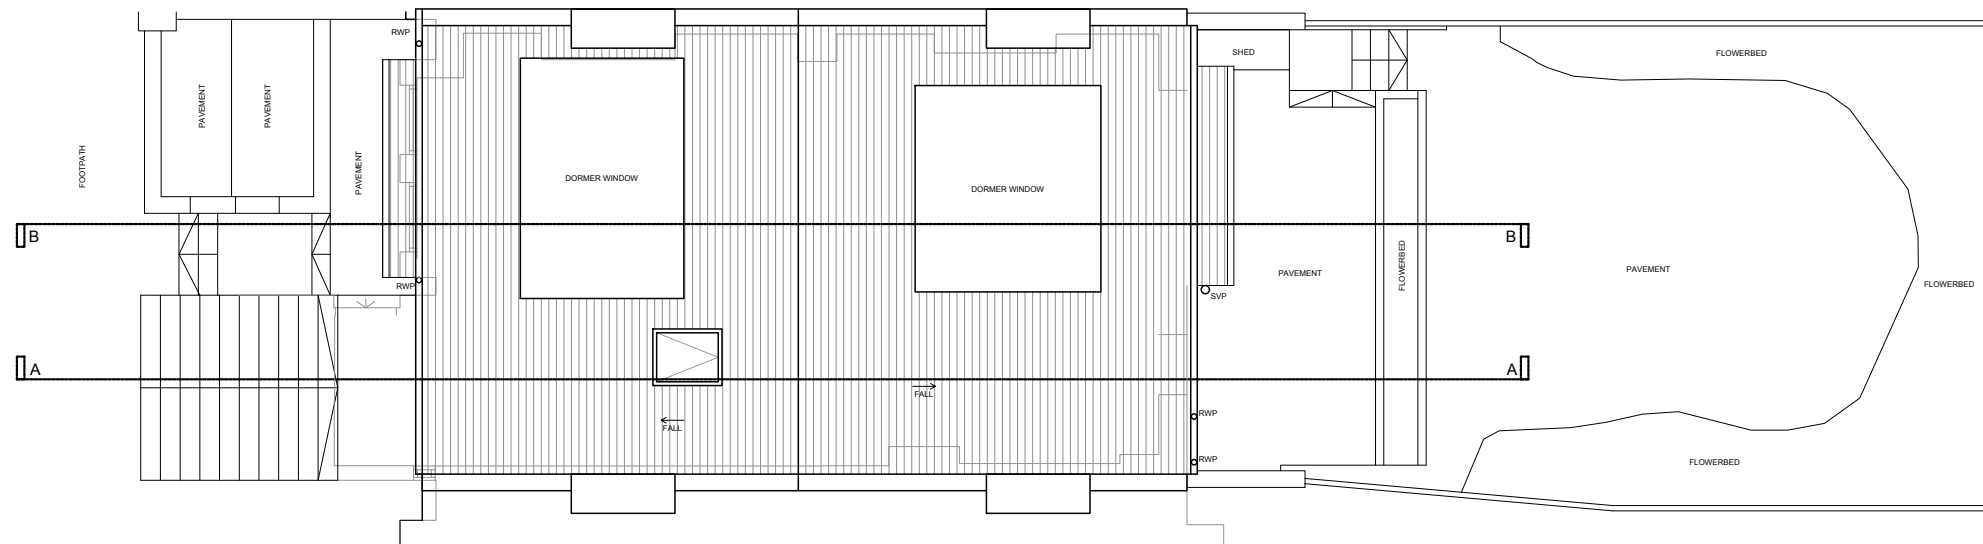

EXISTING ROOF PLAN

SCALE 1:100



Outline Survey

1. This drawing has been based upon a rough survey measurements that were taken for OUTLINE DESIGN PURPOSES ONLY and is NOT likely to be as precise as a full measured survey. As a result, no warrant as to the precision of the dimensions indicated or illustrated can be given or should be inferred.

2. While this drawing can be used as a base drawing for construction purposes, it is VERY IMPORTANT that all dimensions are checked carefully before any work commences or any materials are ordered.

3. This drawing can be used as part of a planning application, although your planning officer may ask for more specific information about some aspects of the design. Ask your architect for more information on planning applications.

This is a 'Outline Survey Drawing' which shows aspects of your property as it is prior to any new proposals and should be read alongside your architect's 'proposed' drawings.

All dimensions are in millimetres
All dimensions to be checked on site
© Architect Your Home

Your Architect Your Home Licensee:

Architect Your Home *Hackney*
Unit B13, 3 Bradbury Street
London N16 8JN


Tel: 020 7249 1004
Email: hackney@architect-yourhome.com

Project name:
No.18D Carlingford Road,
London
NW3 1RX

Drawing Name:
Existing Roof Plan

Date: January 2018	Job no: 1591	Drawing no: 015
Scale: 1:100 @ A3	Revision: -	Drawn by: CLMR / Survey

architectyourhome

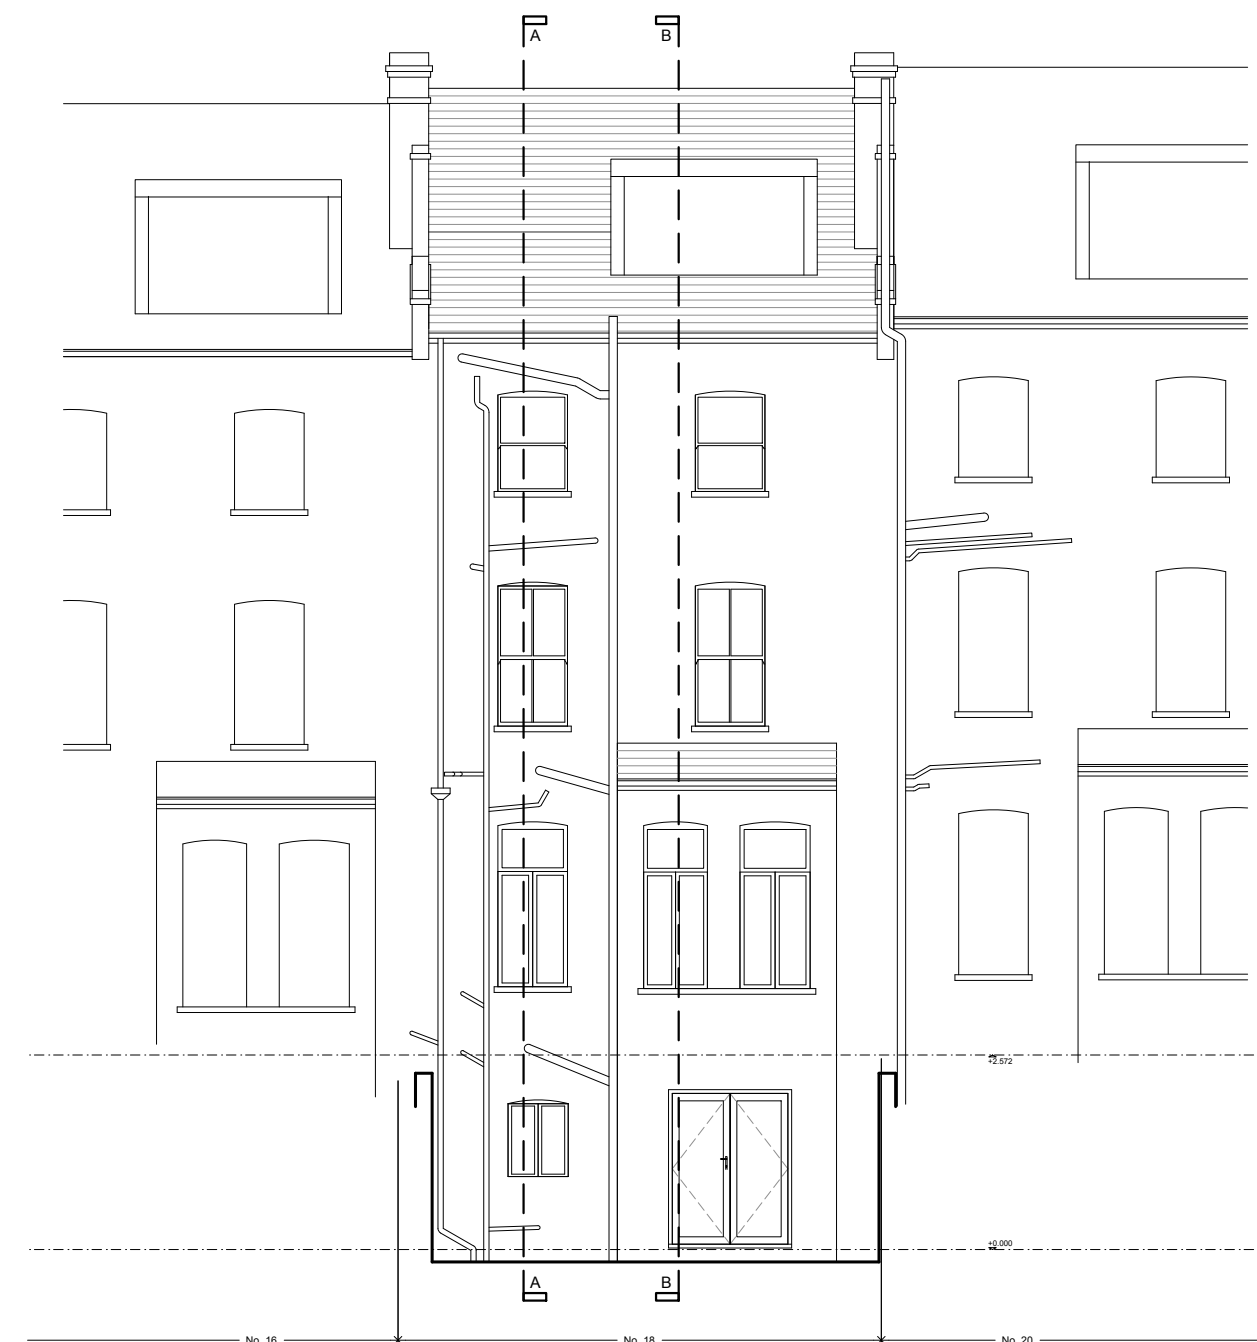

EXISTING FRONT ELEVATION
SCALE 1:100



EXISTING REAR ELEVATION
SCALE 1:100



Outline Survey

1. This drawing has been based upon a rough survey measurements that were taken for OUTLINE DESIGN PURPOSES ONLY and is NOT likely to be as precise as a full measured survey. As a result, no warrant as to the precision of the dimensions indicated or illustrated can be given or should be inferred.

2. While this drawing can be used as a base drawing for construction purposes, it is VERY IMPORTANT that all dimensions are checked carefully before any work commences or any materials are ordered.

3. This drawing can be used as part of a planning application, although your planning officer may ask for more specific information about some aspects of the design. Ask your architect for more information on planning applications.

This is a 'Outline Survey Drawing' which shows aspects of your property as it is prior to any new proposals and should be read alongside your architect's 'proposed' drawings.

Your Architect Your Home Licensee:

Architect Your Home *Hackney*
Unit B13, 3 Bradbury Street
London N16 8JN

Tel: 020 7249 1004
Email: hackney@architect-yourhome.com


Project name:
No. 18D Carlingford Road,
London
NW3 1RX

Drawing Name:
Existing Front & Rear Elevations


Date: January 2018	Job no: 1591	Drawing no: 020
Scale: 1:100 @ A3	Revision: -	Drawn by: JMA/Survey

All dimensions are in millimetres
All dimensions to be checked on site
© Architect Your Home

architectyourhome

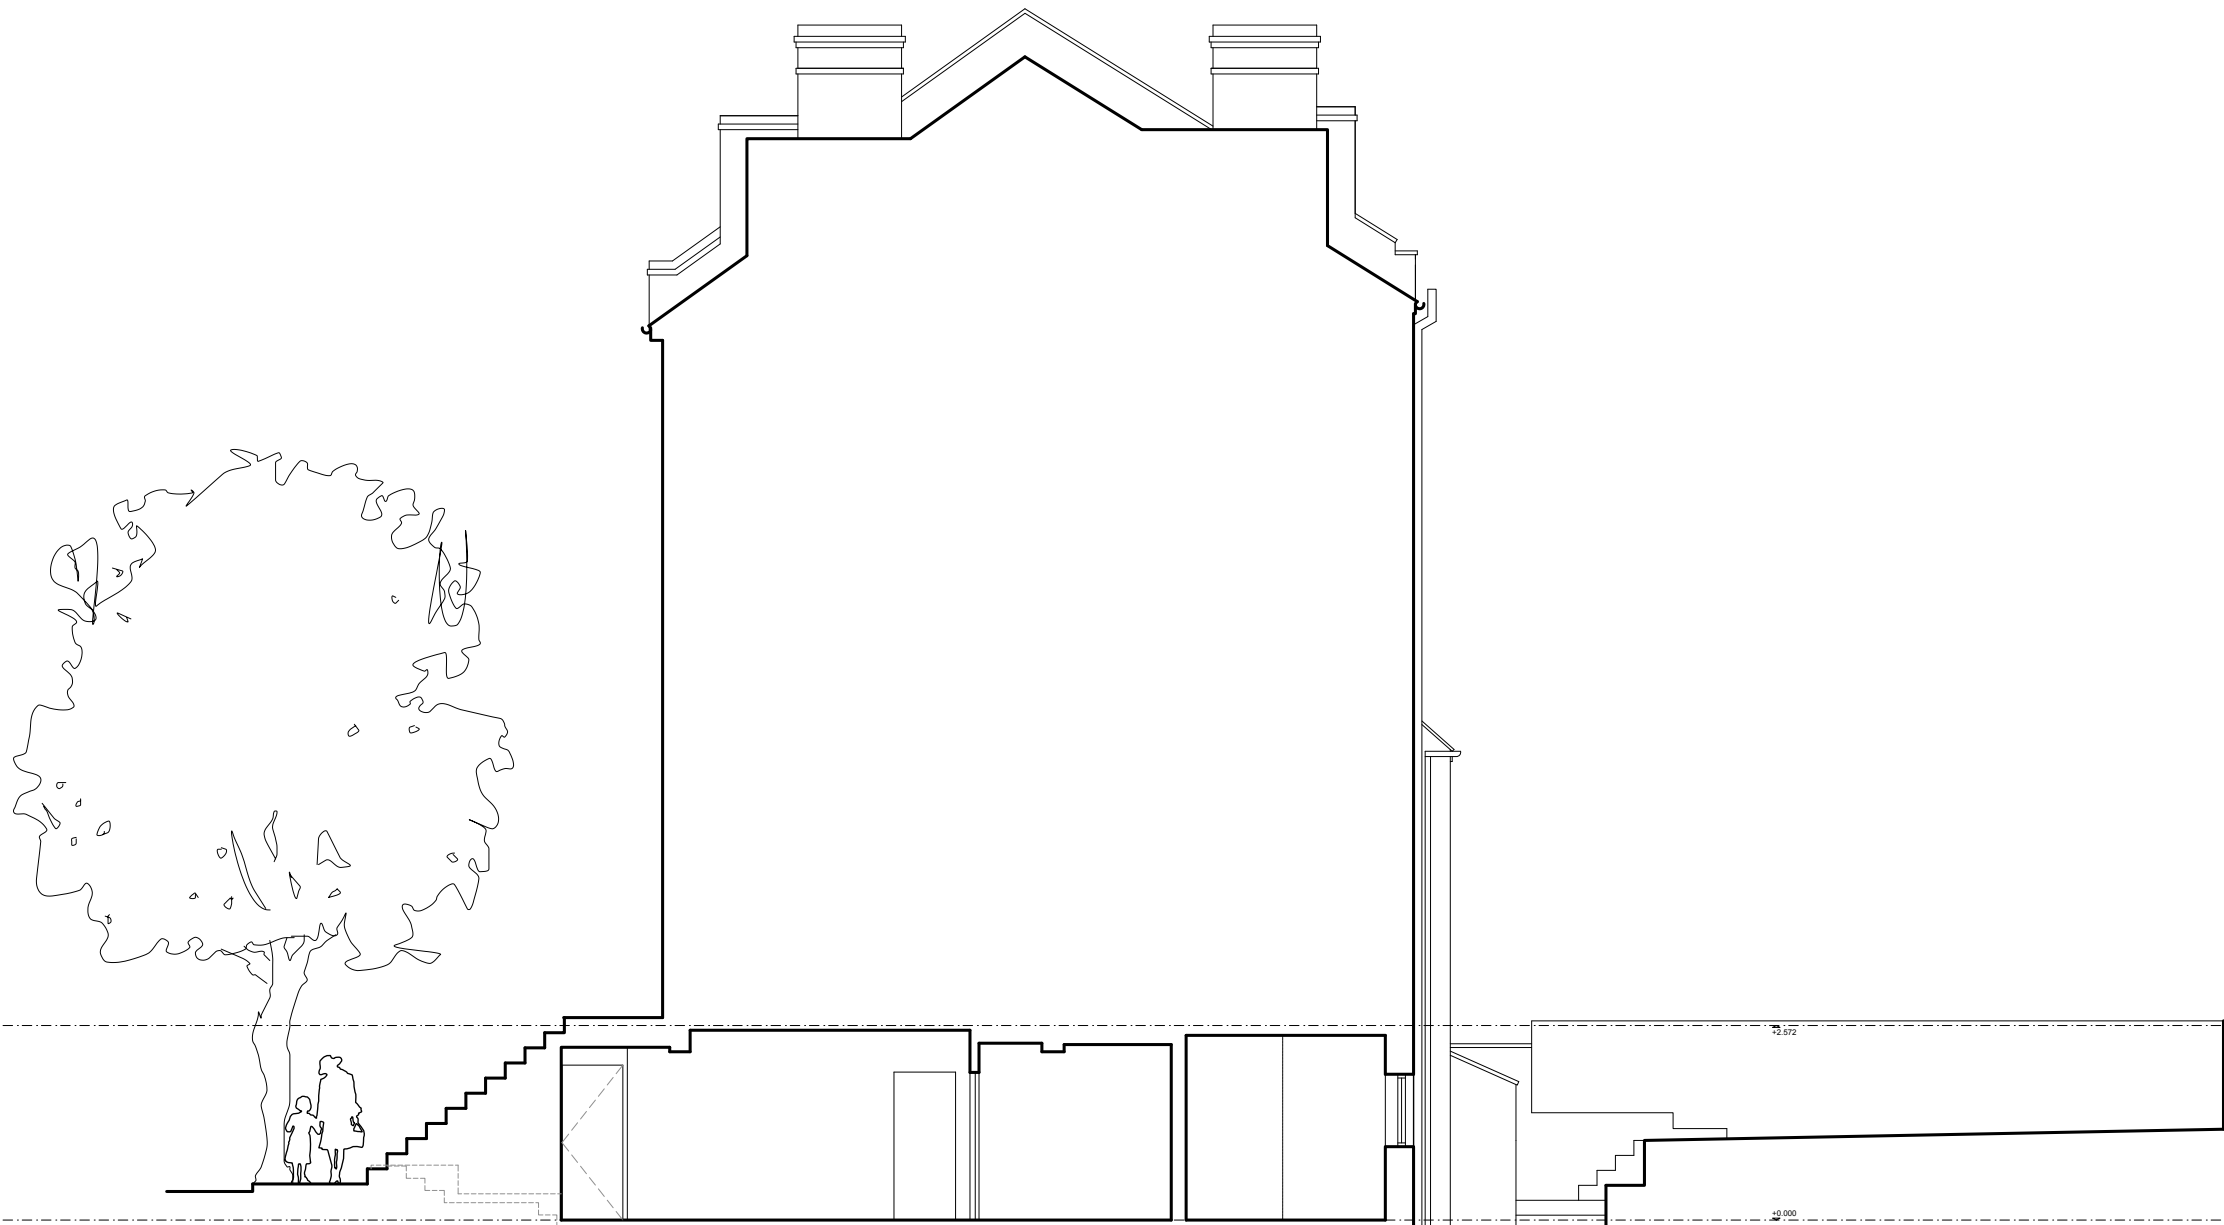

EXISTING SECTION A - A
SCALE 1:100

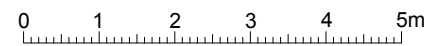

1. This drawing has been based upon a rough survey measurements that were taken for OUTLINE DESIGN PURPOSES ONLY and is NOT likely to be as precise as a full measured survey. As a result, no warrant as to the precision of the dimensions indicated or illustrated can be given or should be inferred.

2. While this drawing can be used as a base drawing for construction purposes, it is VERY IMPORTANT that all dimensions are checked carefully before any work commences or any materials are ordered.

3. This drawing can be used as part of a planning application, although your planning officer may ask for more specific information about some aspects of the design. Ask your architect for more information on planning applications.

This is a 'Outline Survey Drawing' which shows aspects of your property as it is prior to any new proposals and should be read alongside your architect's 'proposed' drawings.

All dimensions are in millimetres
All dimensions to be checked on site
© Architect Your Home

Your Architect Your Home Licensee:
Architect Your Home *Hackney*
Unit B13, 3 Bradbury Street
London N16 8JN

Tel: 020 7249 1004
Email: hackney@architect-yourhome.com

Project name:
No.18D Carlingford Road,
London
NW3 1RX

Drawing Name: Existing Section A - A		
Date: January 2018	Job no: 1591	Drawing no: 030
Scale: 1:100 @ A3	Revision: -	Drawn by: JMA/Survey
architectyourhome		

Outline Survey



EXISTING SECTION B - B
SCALE 1:100



1. This drawing has been based upon a rough survey measurements that were taken for OUTLINE DESIGN PURPOSES ONLY and is NOT likely to be as precise as a full measured survey. As a result, no warrant as to the precision of the dimensions indicated or illustrated can be given or should be inferred.

2. While this drawing can be used as a base drawing for construction purposes, it is VERY IMPORTANT that all dimensions are checked carefully before any work commences or any materials are ordered.

3. This drawing can be used as part of a planning application, although your planning officer may ask for more specific information about some aspects of the design. Ask your architect for more information on planning applications.

This is a 'Outline Survey Drawing' which shows aspects of your property as it is prior to any new proposals and should be read alongside your architect's 'proposed' drawings.

Your Architect Your Home Licensee:

Architect Your Home *Hackney*
Unit B13, 3 Bradbury Street
London N16 8JN

Tel: 020 7249 1004
Email: hackney@architect-yourhome.com

Project name:
No.18D Carlingford Road,
London
NW3 1RX

All dimensions are in millimetres
All dimensions to be checked on site
© Architect Your Home

Drawing Name:
Existing Section B - B

Date: January 2018	Job no: 1591	Drawing no: 031
-----------------------	-----------------	--------------------

Scale: 1:100 @ A3	Revision: -	Drawn by: JMA/Survey
----------------------	----------------	-------------------------

architectyourhome

Outline Survey