


SCALE FOR PLANNING PURPOSES ONLY


This drawing must only be scaled for planning purposes.
 The Contractor is to verify all dimensions, levels and datum's prior to commencement of work.
 Any discrepancies are to be reported immediately to J P Gainsford Associates.
 Variations and modifications to the work shown on these drawings is not to be carried out without the written permission of J P Gainsford Associates.
 This drawing is the property of J P Gainsford Associates and must not be copied or reproduced except with their express permission nor is the design or any information thereon to be disclosed to any third party.

REVISION	BY	DATE	DETAILS


NOTES

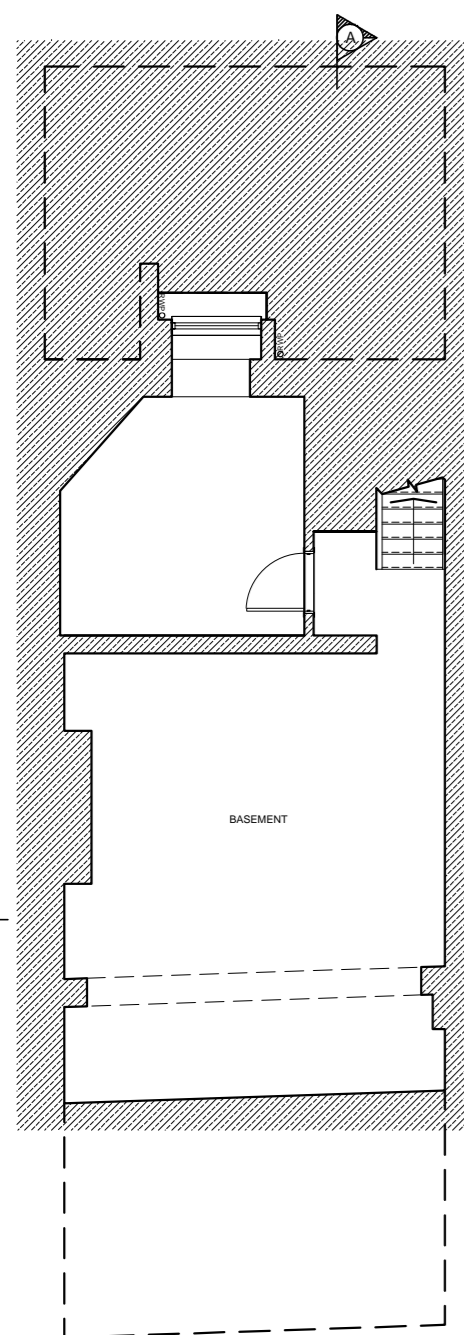


BASEMENT PLAN AS EXISTING

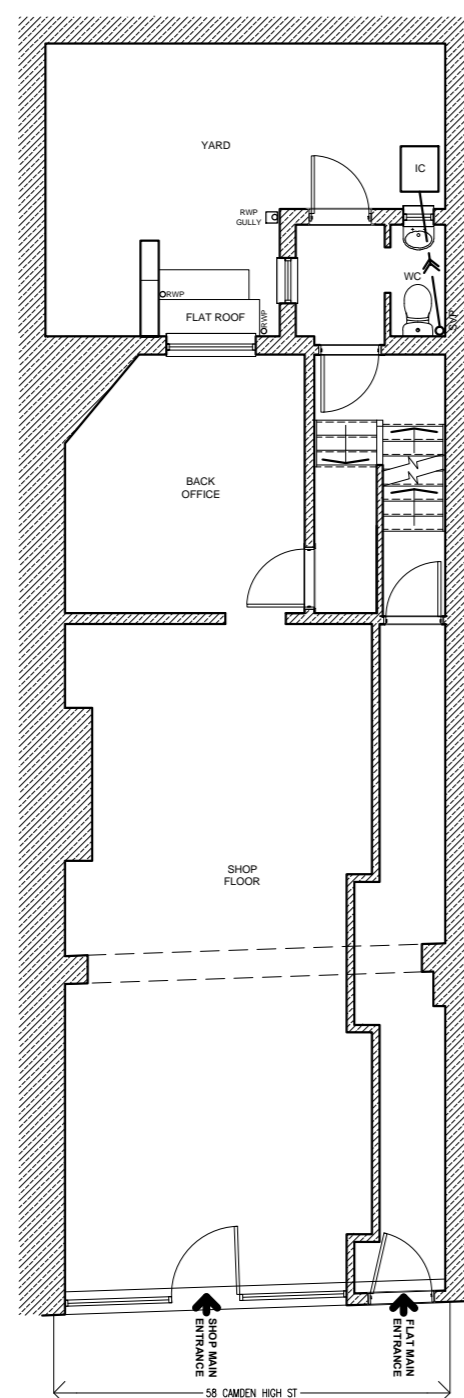


GROUND FLOOR PLAN AS EXISTING

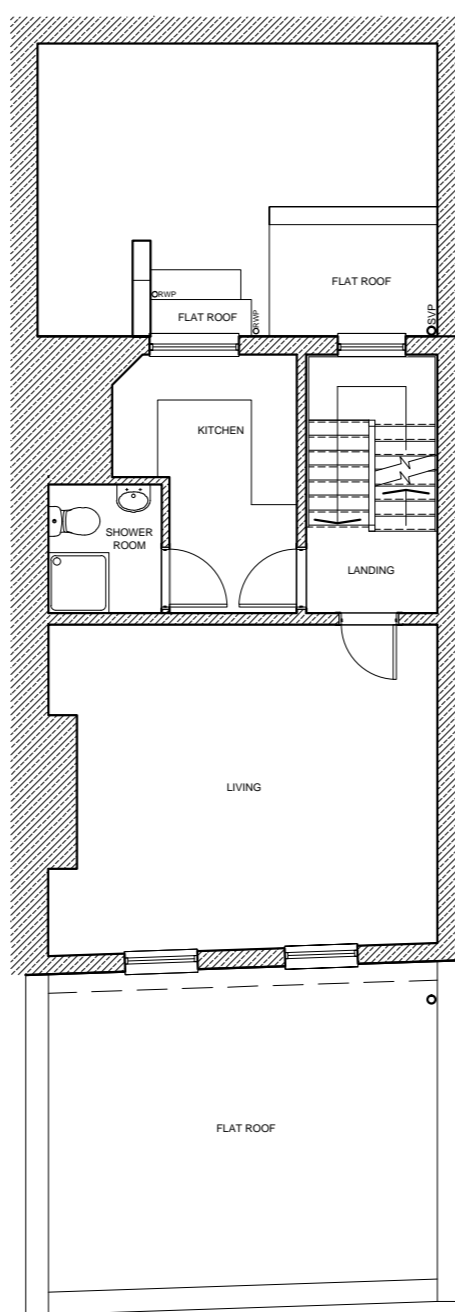


FIRST FLOOR PLAN AS EXISTING

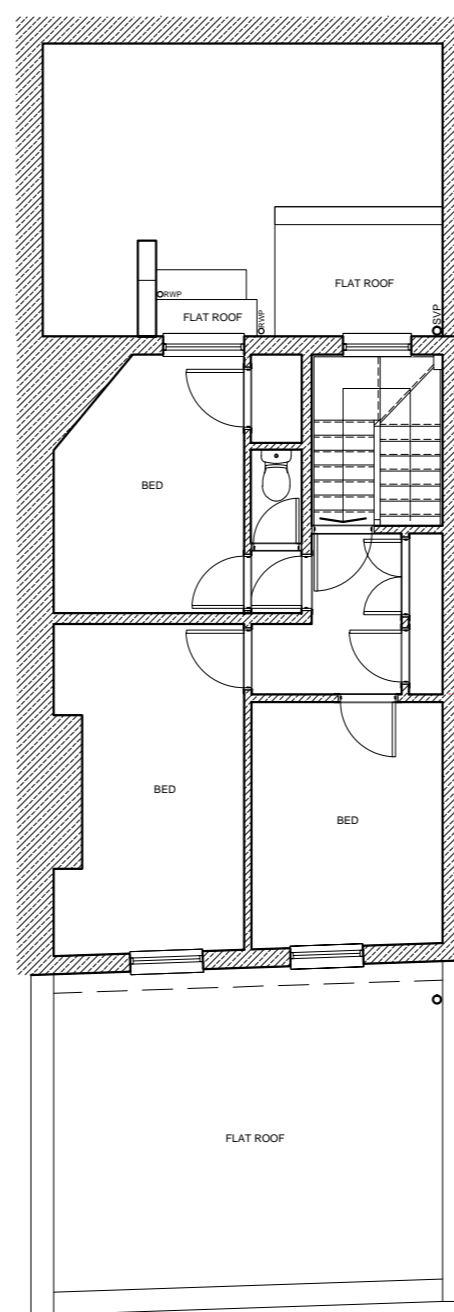

SECOND FLOOR PLAN AS EXISTING

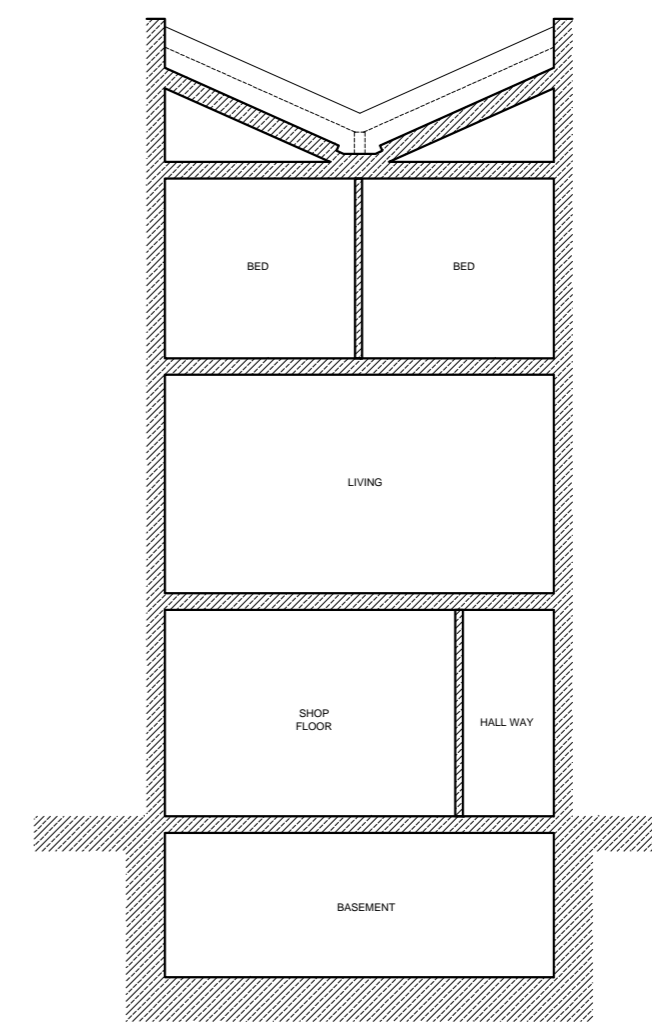


SECTION THROUGH B - B1 AS EXISTING

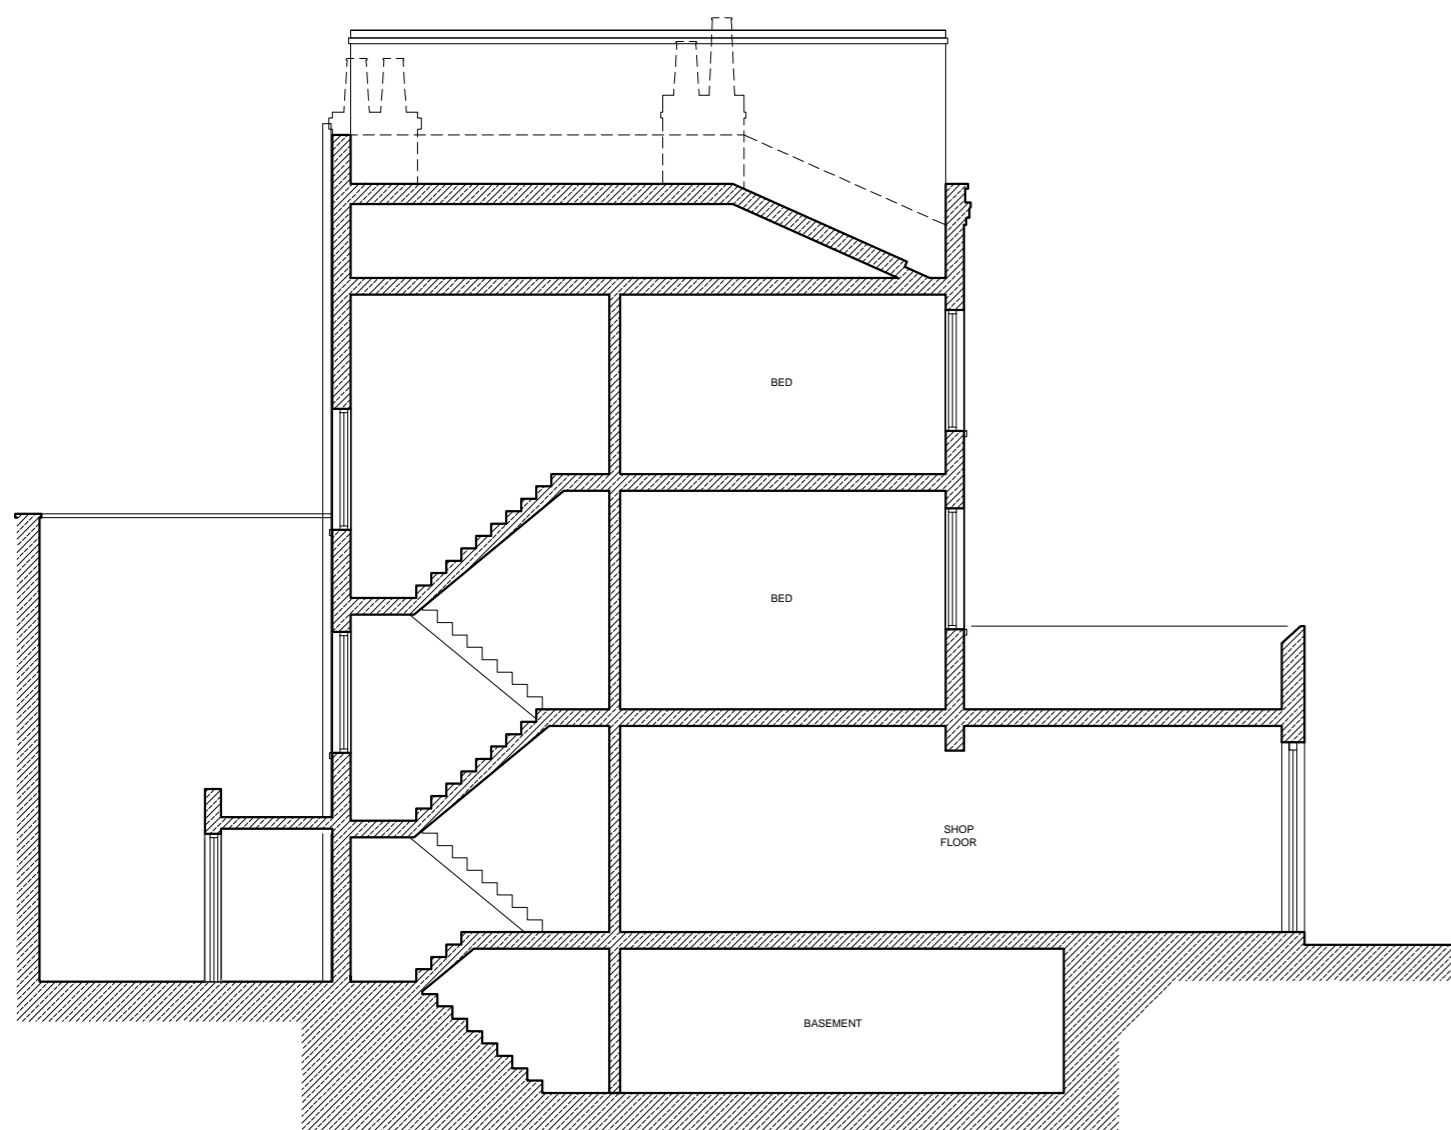

SECTION THROUGH A - A1 AS EXISTING



SOUTH WEST (FRONT) ELEVATION AS EXISTING

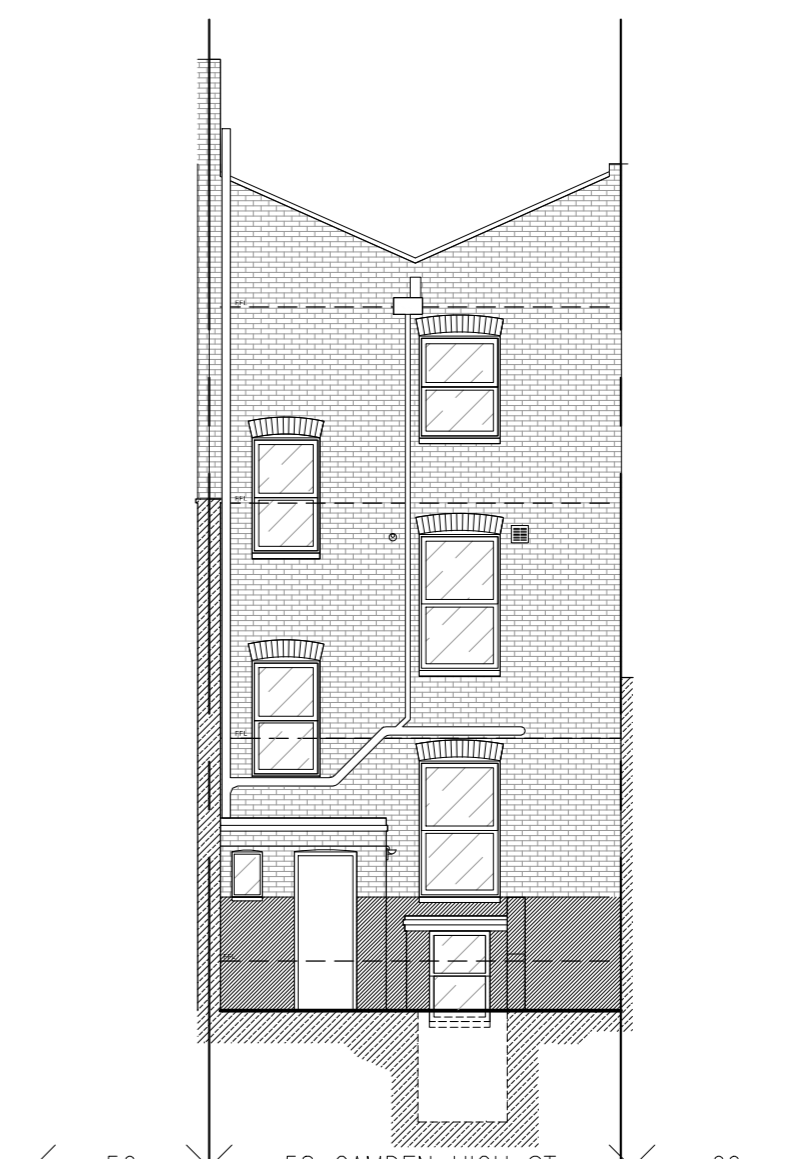

NORTH EAST (REAR) ELEVATION AS EXISTING

J P Gainsford Associates

CHARTERED BUILDING SURVEYOR
 1 Tower Lane, Taunton, Somerset TA1 4AF
 Tel: 01823 288388
 Fax: 01823 288444
 Email: admin1@jgassociates.com

CLIENT
SURREY INVESTMENTS LTD

PROJECT
CONVERSION OF UPPER FLOORS
 58 Camden High Street,
 London NW1 0LT

DRAWING TITLE
PLANS ELEVATIONS AND SECTIONS AS EXISTING

DRAWN BY	AJL	DATE	07/12/17
SCALE	1 : 100	PAPER	A1
DRAWING NO.	17.3410 / 02	REV	