


- 1.0 Existing London Stock Bricks
- 1.1 Existing Asphalt roll sheet roof with white painted timber fascia
- 1.2 Existing uPVC windows
- **1.3** Existing timber sash windows
- 1.4 Existing Cement render
- 1.5 Existing cast iron railing
- **1.6** Stone cill
- 2.0 Proposed Flat Roof
- **2.1** Proposed Timber Composite Window and Doors
- 2.2 Reclaimed London stock brick to match the existing

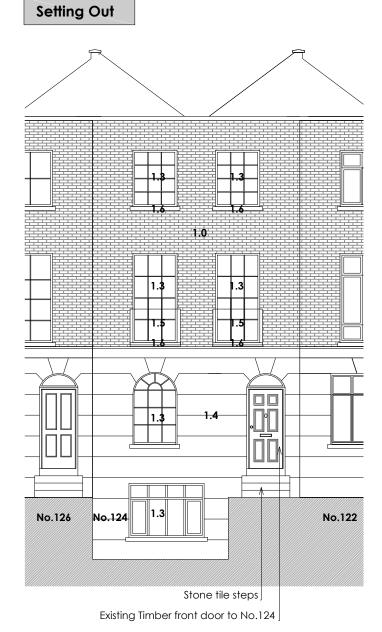

1.1 1.0 1.0 1.1 London stock brick Party Wall View from No.122 Profile of No.122

01 Front

No work proposed to the front elevation

LONDON SET OAS, UK

02 Side

Chartered Practice

No work proposed to the side elevation



A-ZERO

ARCHITECTURE | ENVIRONMENT

BABEL STUDIOS, t. +44 207 7012664

82 SOUTHWARK BRIDGE ROAD e. info@a-zero.co.uk

RIBA

Figured dimensions must be taken in preference to scaled dimensions and any discrepancies or errors are to be referred to the designers. Contractors, sub-contractors, and suppliers must verify all dimensions on site before commencing any work or production of shop drawings.

8 Copyright: This drawing or design may not be reproduced without permission.

WORKSTAGE: PLANNING

PROJECT ST.PANCRAS WAY

DRAWING 220\_elevations\_existing

DATE MAR'18 Rev. no: -
SCALE 1:50 @ A3 Drawn by: SS Check: GB

2m

4m

6m

8m

0m

10m