


Wall dividing unit 124 and 124a (This application relates to 124a)

existing stairs not used (part of demise of upper unit)



Existing (as approved in 2017/1455/P)

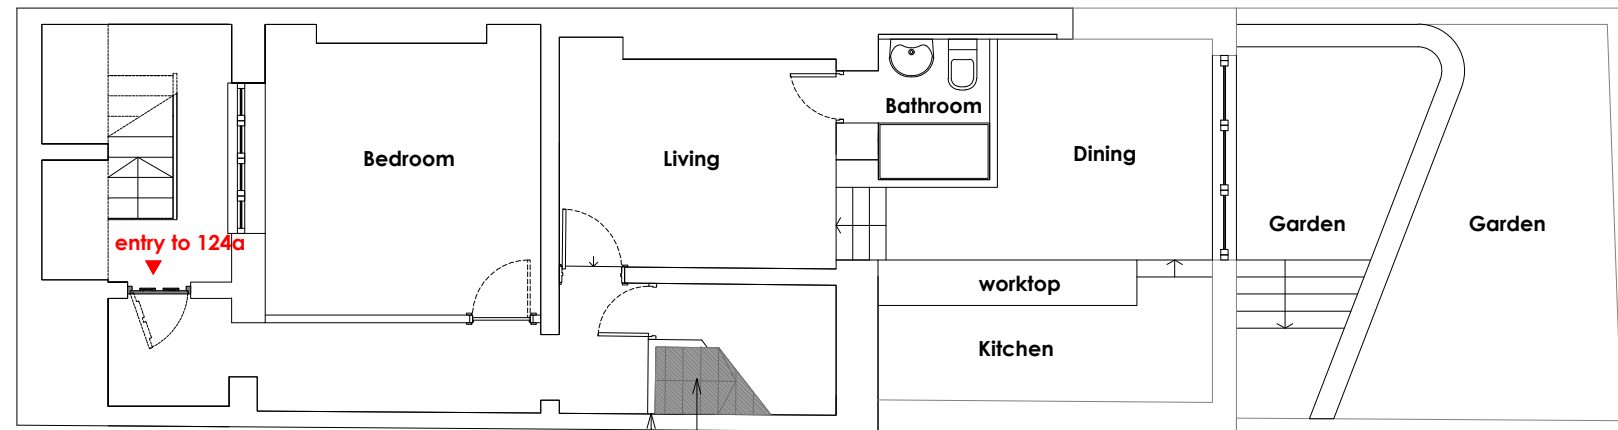

Wall dividing unit 124 and 124a (This application relates to 124a)

existing stairs not used (part of demise of upper unit)

Proposed

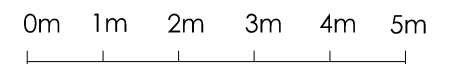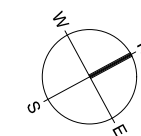

<p>A-ZERO ARCHITECTURE ENVIRONMENT BABEL STUDIOS, 82 SOUTHWARK BRIDGE ROAD LONDON SE1 0AS, UK</p>	<p>t. +44 207 7012664 e. info@a-zero.co.uk w. www.a-zero.co.uk</p>	<p>RIBA Chartered Practice</p>
--	--	--

Figured dimensions must be taken in preference to scaled dimensions and any discrepancies or errors are to be referred to the designers. Contractors, sub-contractors, and suppliers must verify all dimensions on site before commencing any work or production of shop drawings.
© Copyright: This drawing or design may not be reproduced without permission.

Site Boundary

WORKSTAGE : PLANNING	

PROJECT	ST PANCRAS WAY		
DRAWING	A200_Basement Floor Plans		
DATE	MAR'18	Rev. no: --	
SCALE	1:100 @ A3	Drawn by: SS	Check: GB