





FRONT ELEVATION

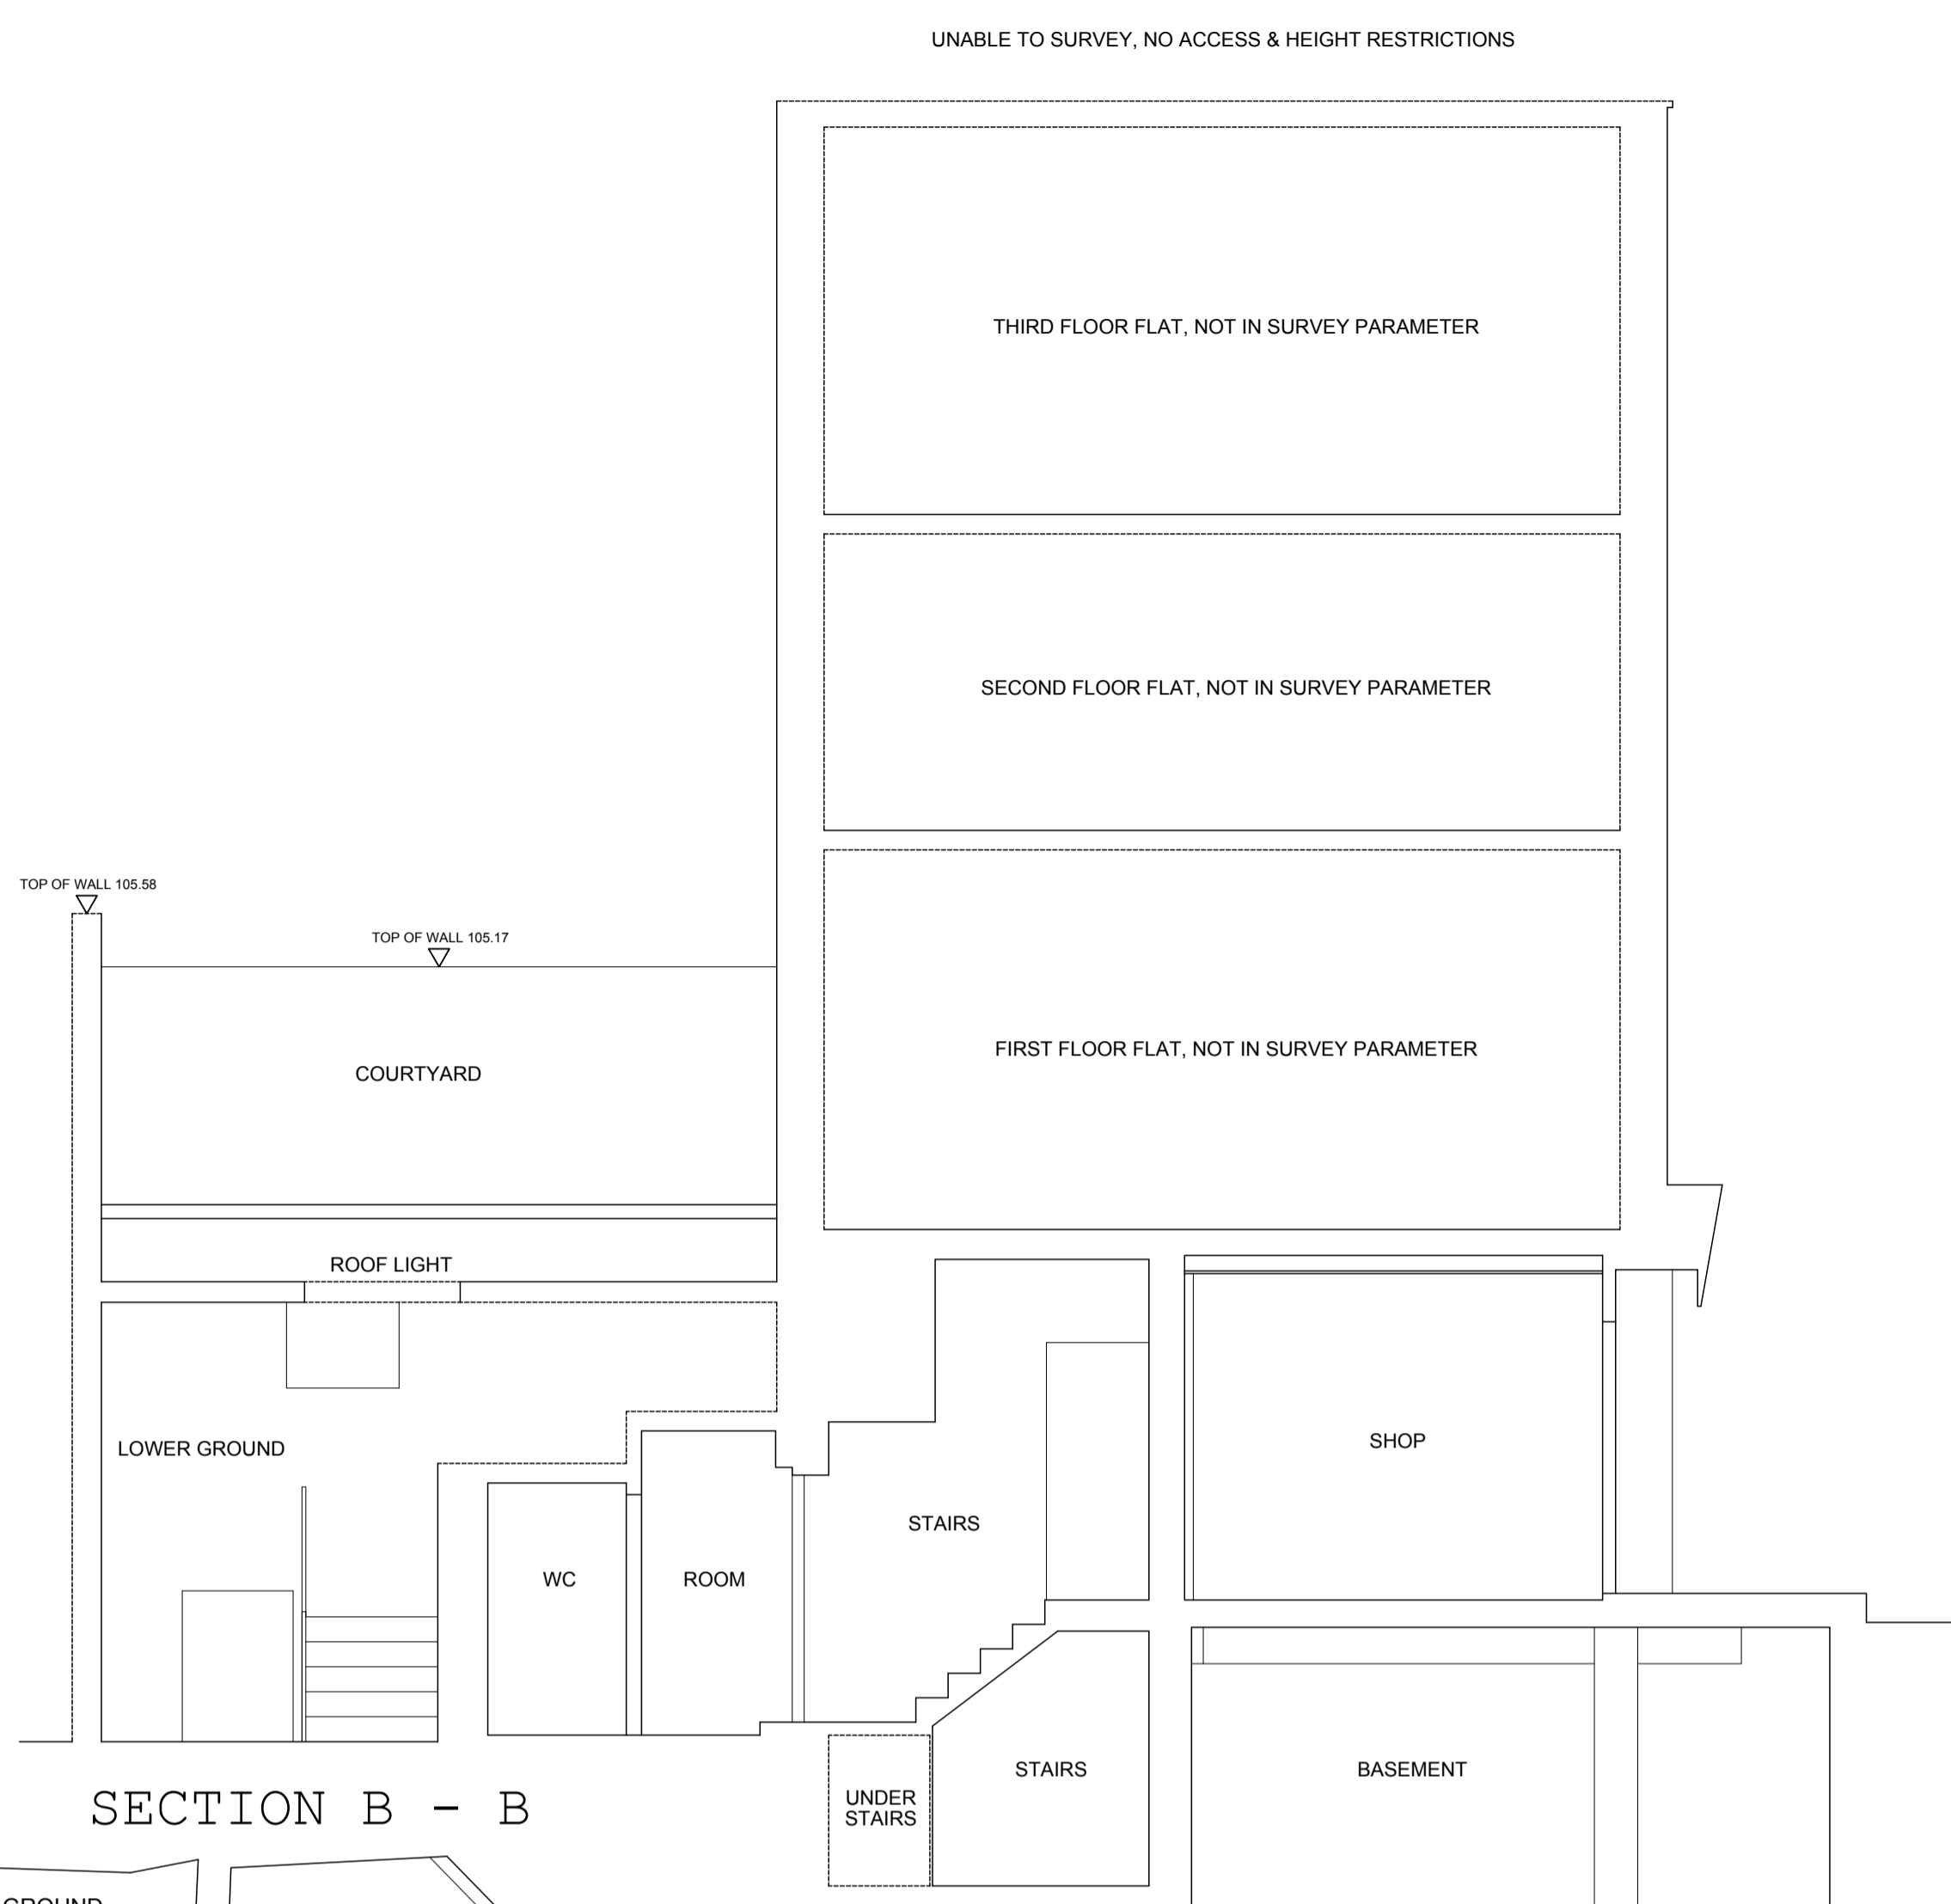


SECTION B - B


Notes
 Dimensions shall not be scaled from these drawings in preference to figured dimensions.
 Any error or omission shall be reported to the Surveyors before proceeding with the work.
 Figured dimensions and levels should be verified by the Contractor on site before construction or manufacture and any discrepancies brought to the attention of the Surveyors.
 Copyright for all designs and drawing in whole or in part shall remain with the Surveyors in accordance with The Copyright Act.

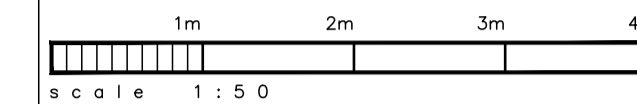


Revisions			
No.	Date	Detail	Initial

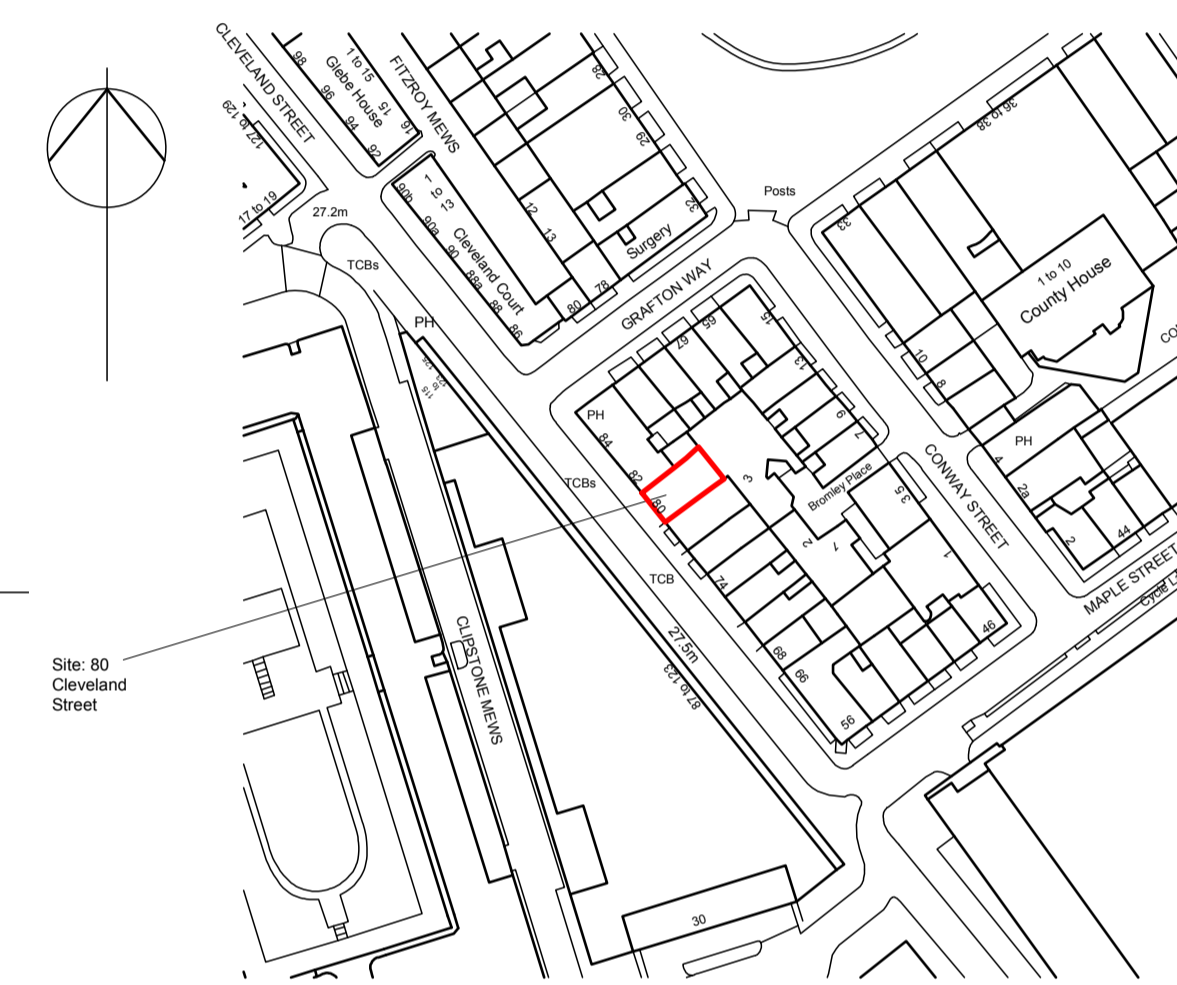

site location plan
 scale 1:1250

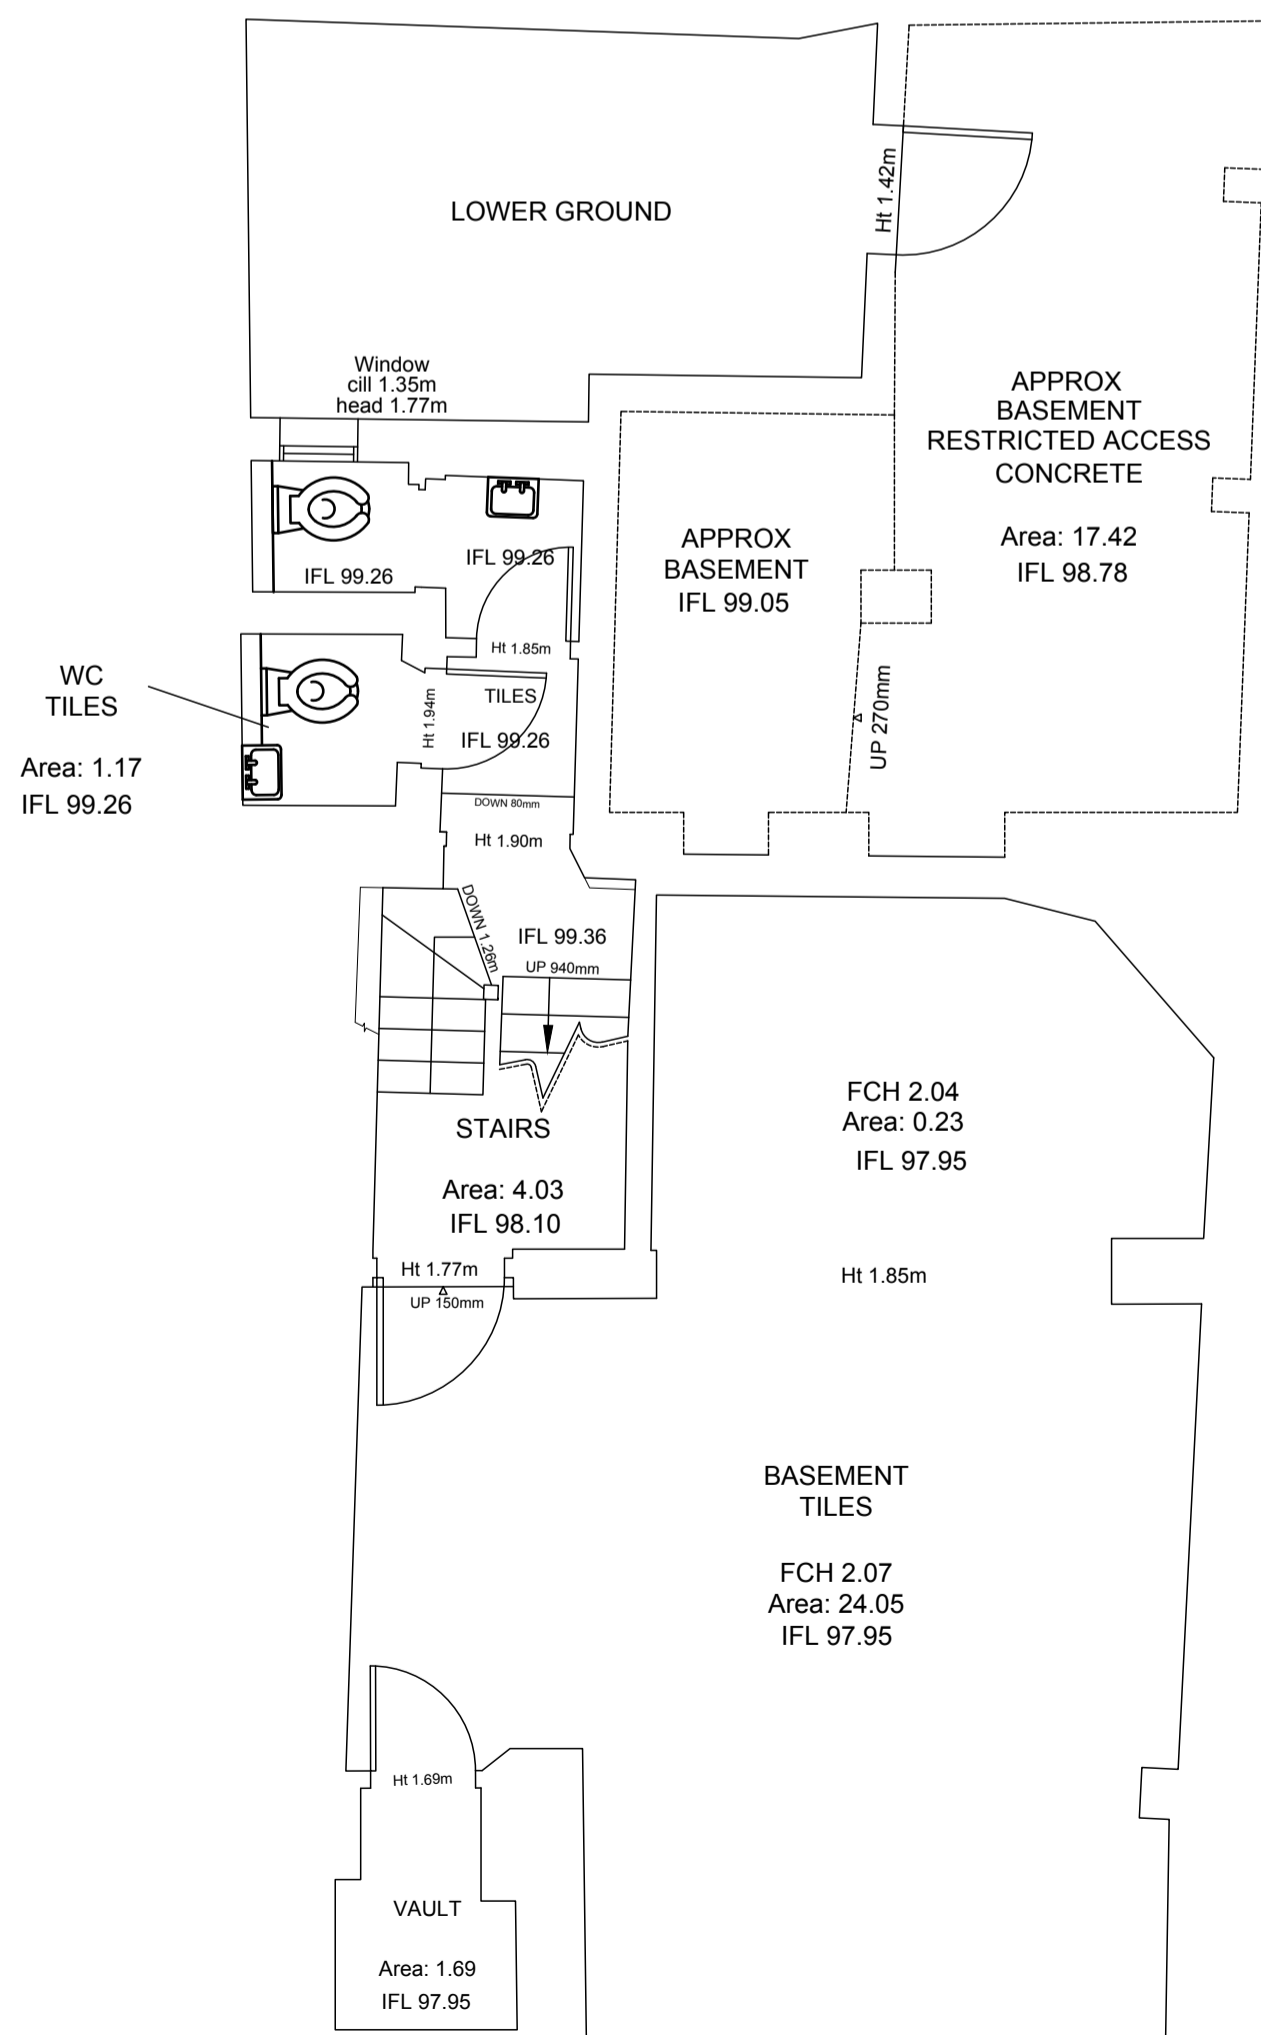

BASEMENT PLAN

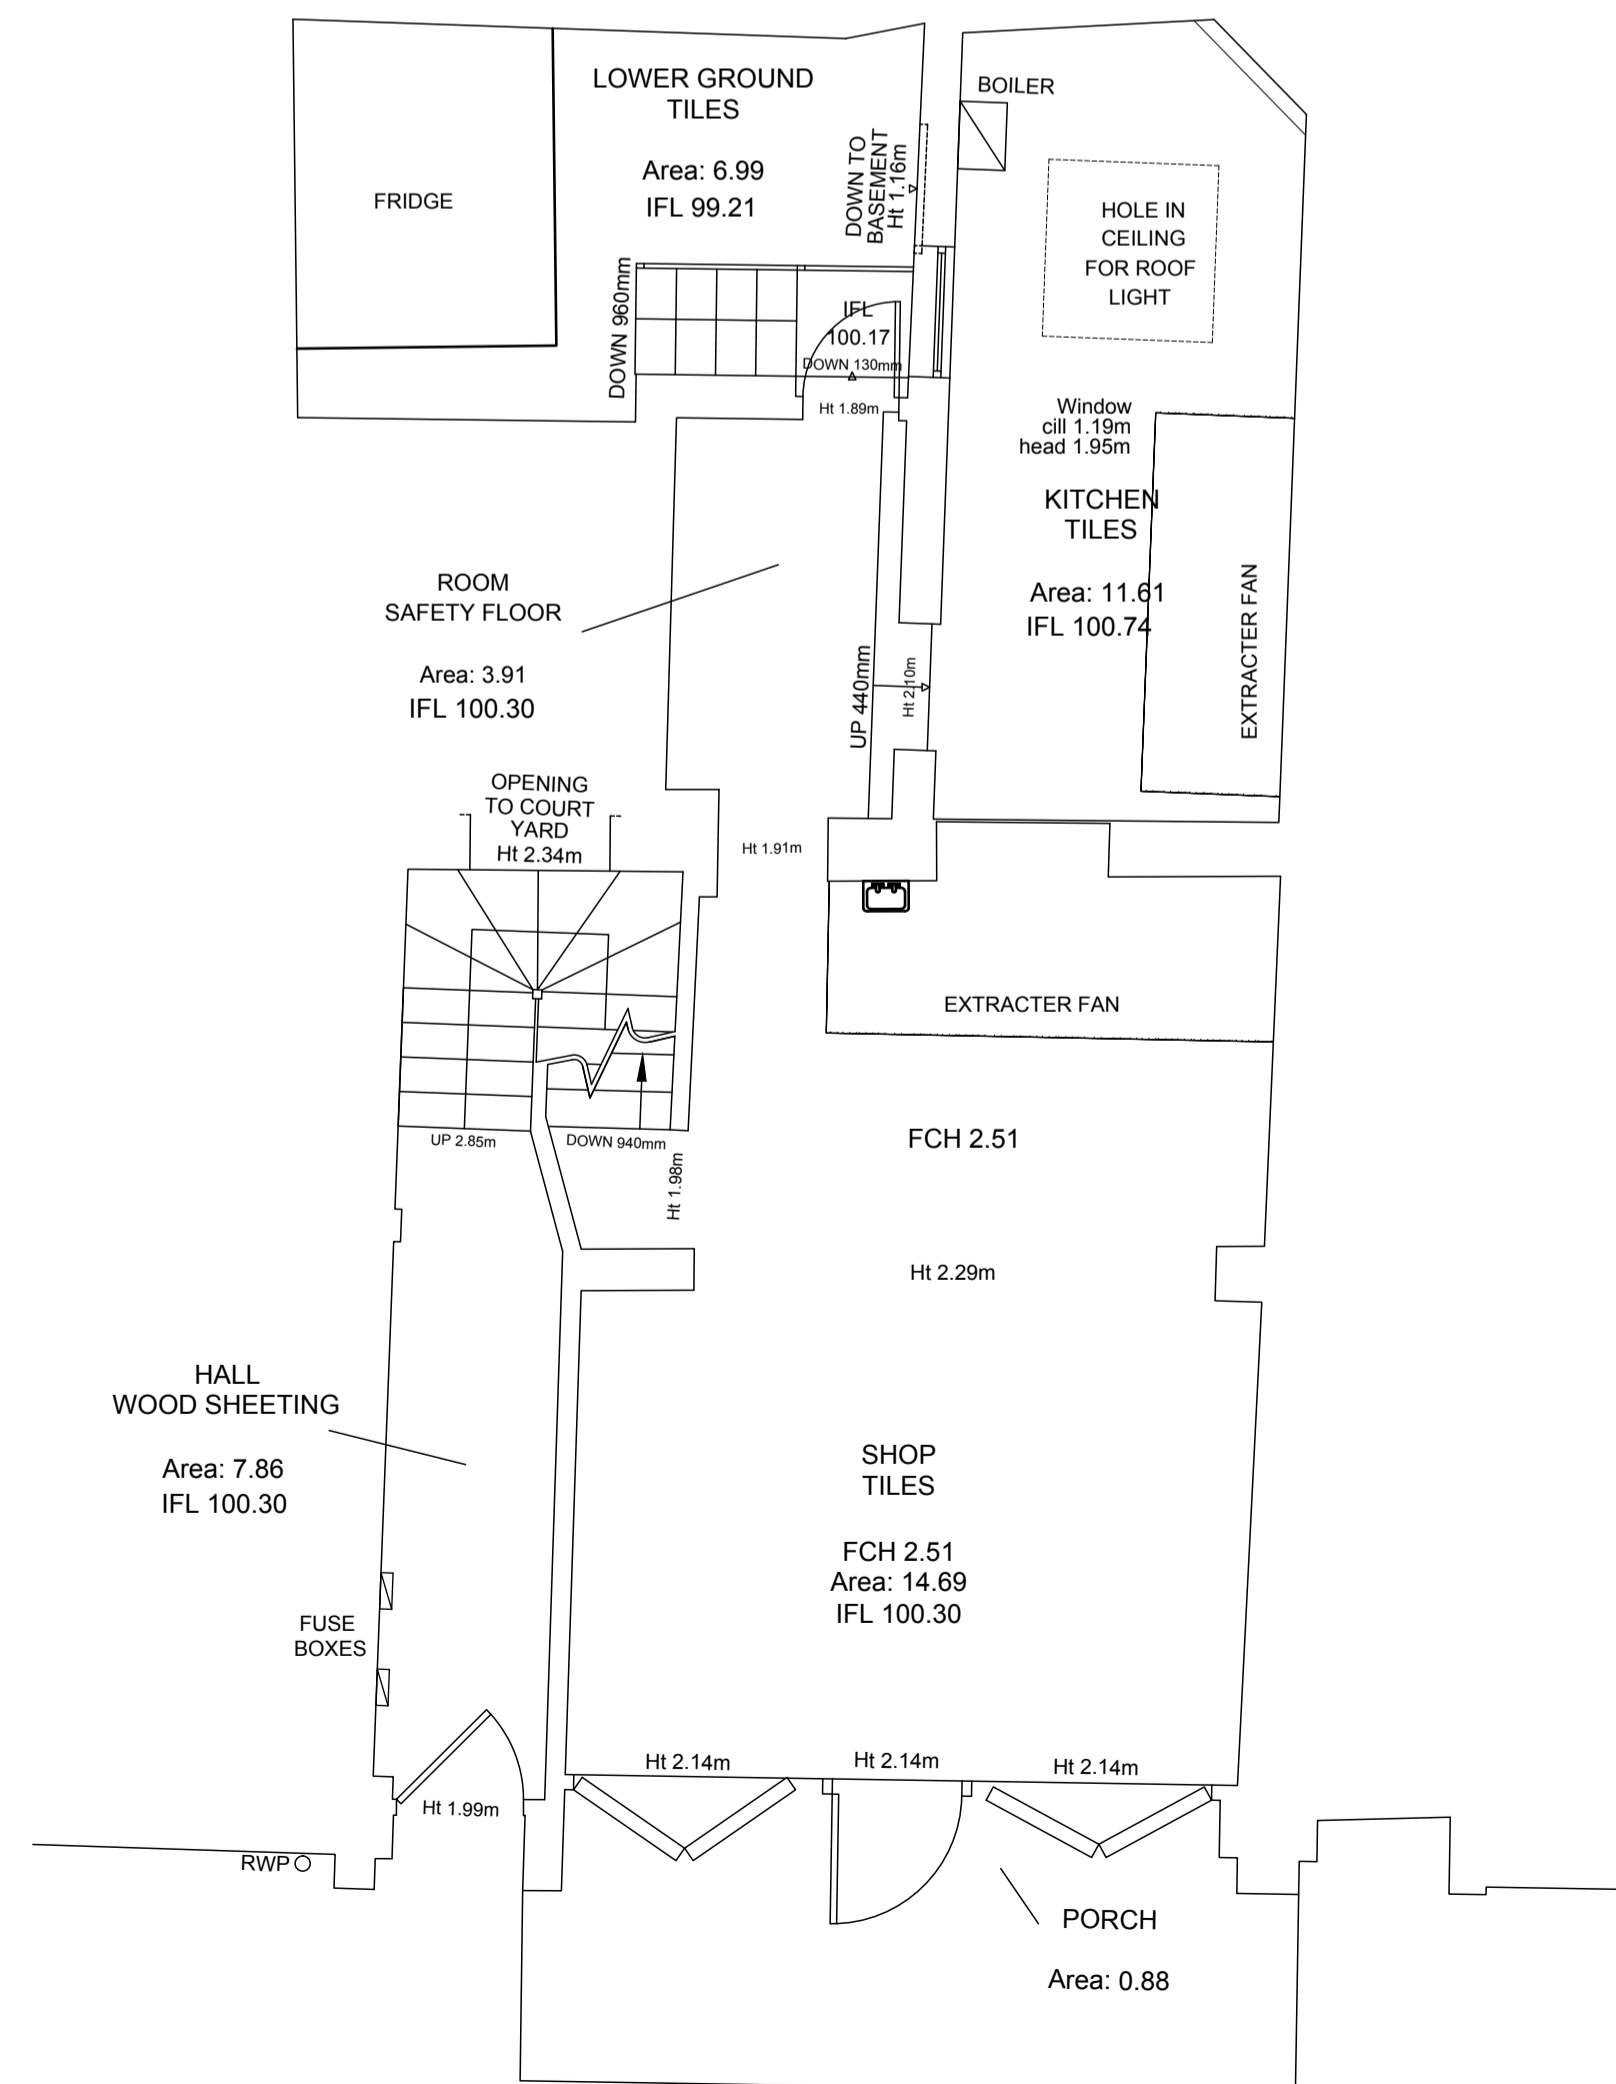


GROUND FLOOR PLAN


Grovewood House, 1 Chandlers Way, Romford, Essex, RM1 3JZ t 01708 470001 f 01708 470366 e info@ksaproperty.co.uk www.ksaproperty.co.uk		
Client Liberty Cheesesteak Co. Ltd		
Project 80 Cleveland Street London W1T 6NE		
Detail Existing Layout		
Scales 1:50 & 1:200 @ A1		
Date	Drawn	Checked
Aug17		
Drawing No.	Revision	
KS1707699/01	-	




FRONT ELEVATION

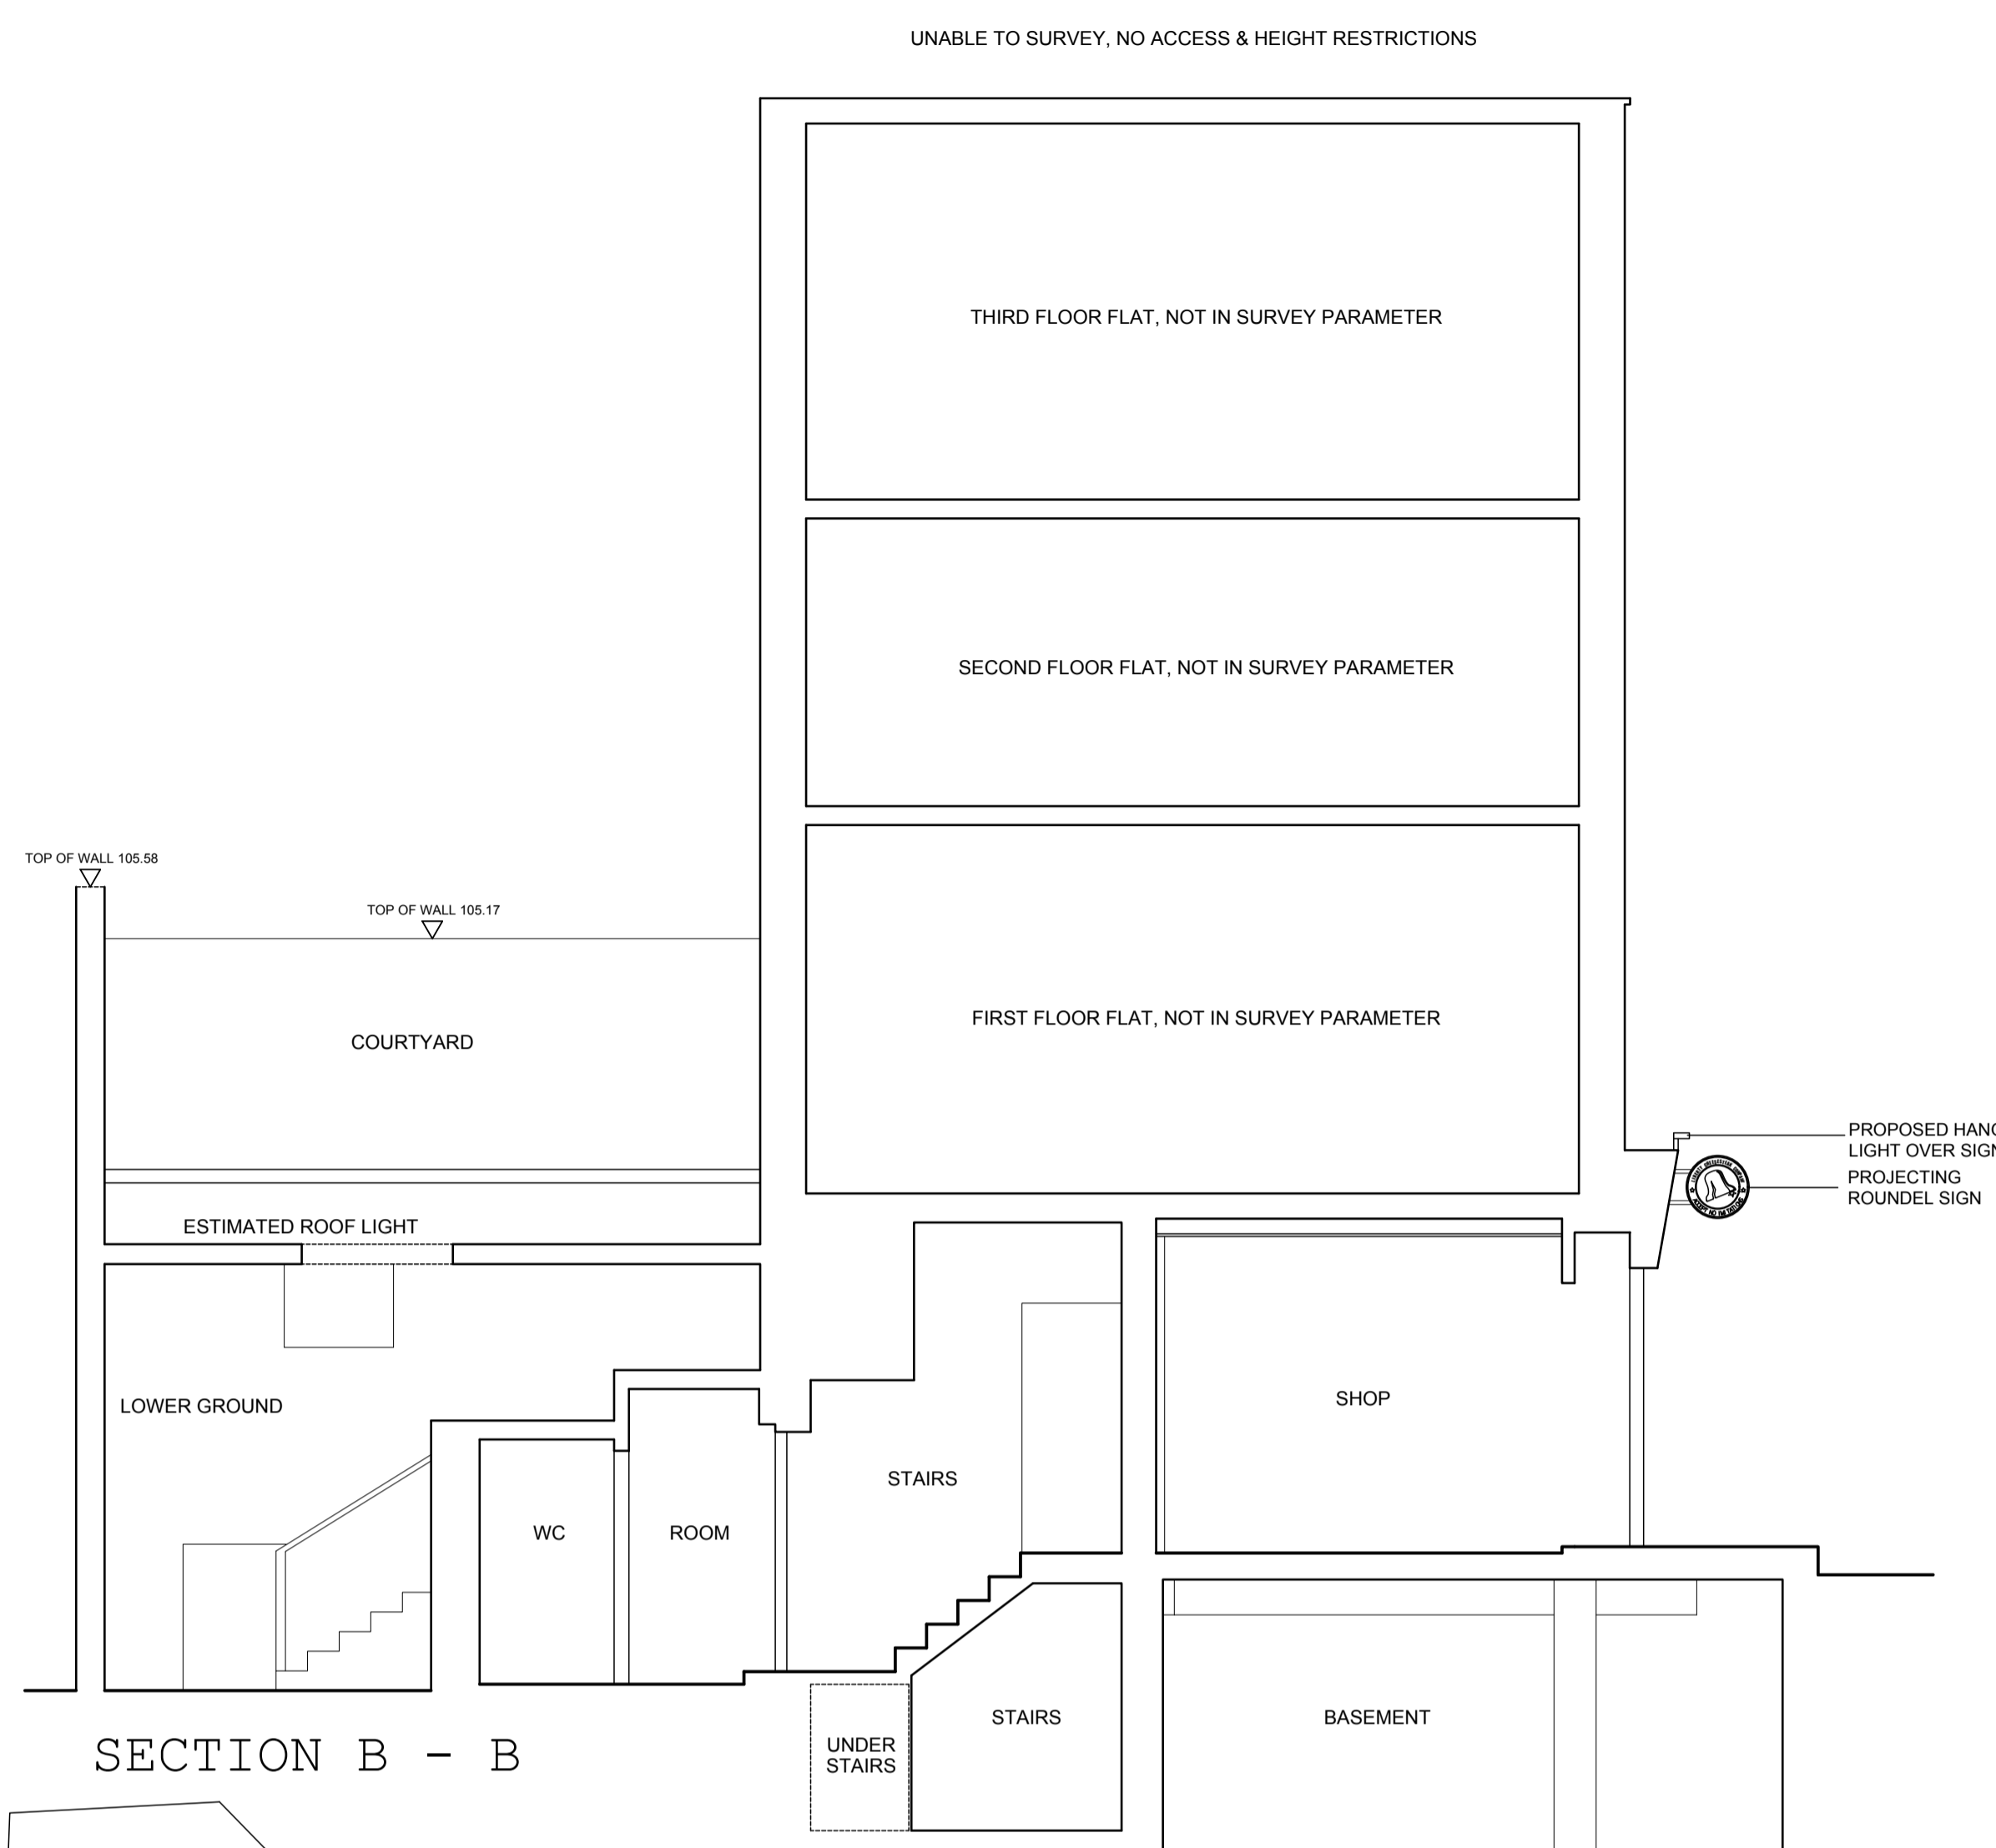

SECTION B - B

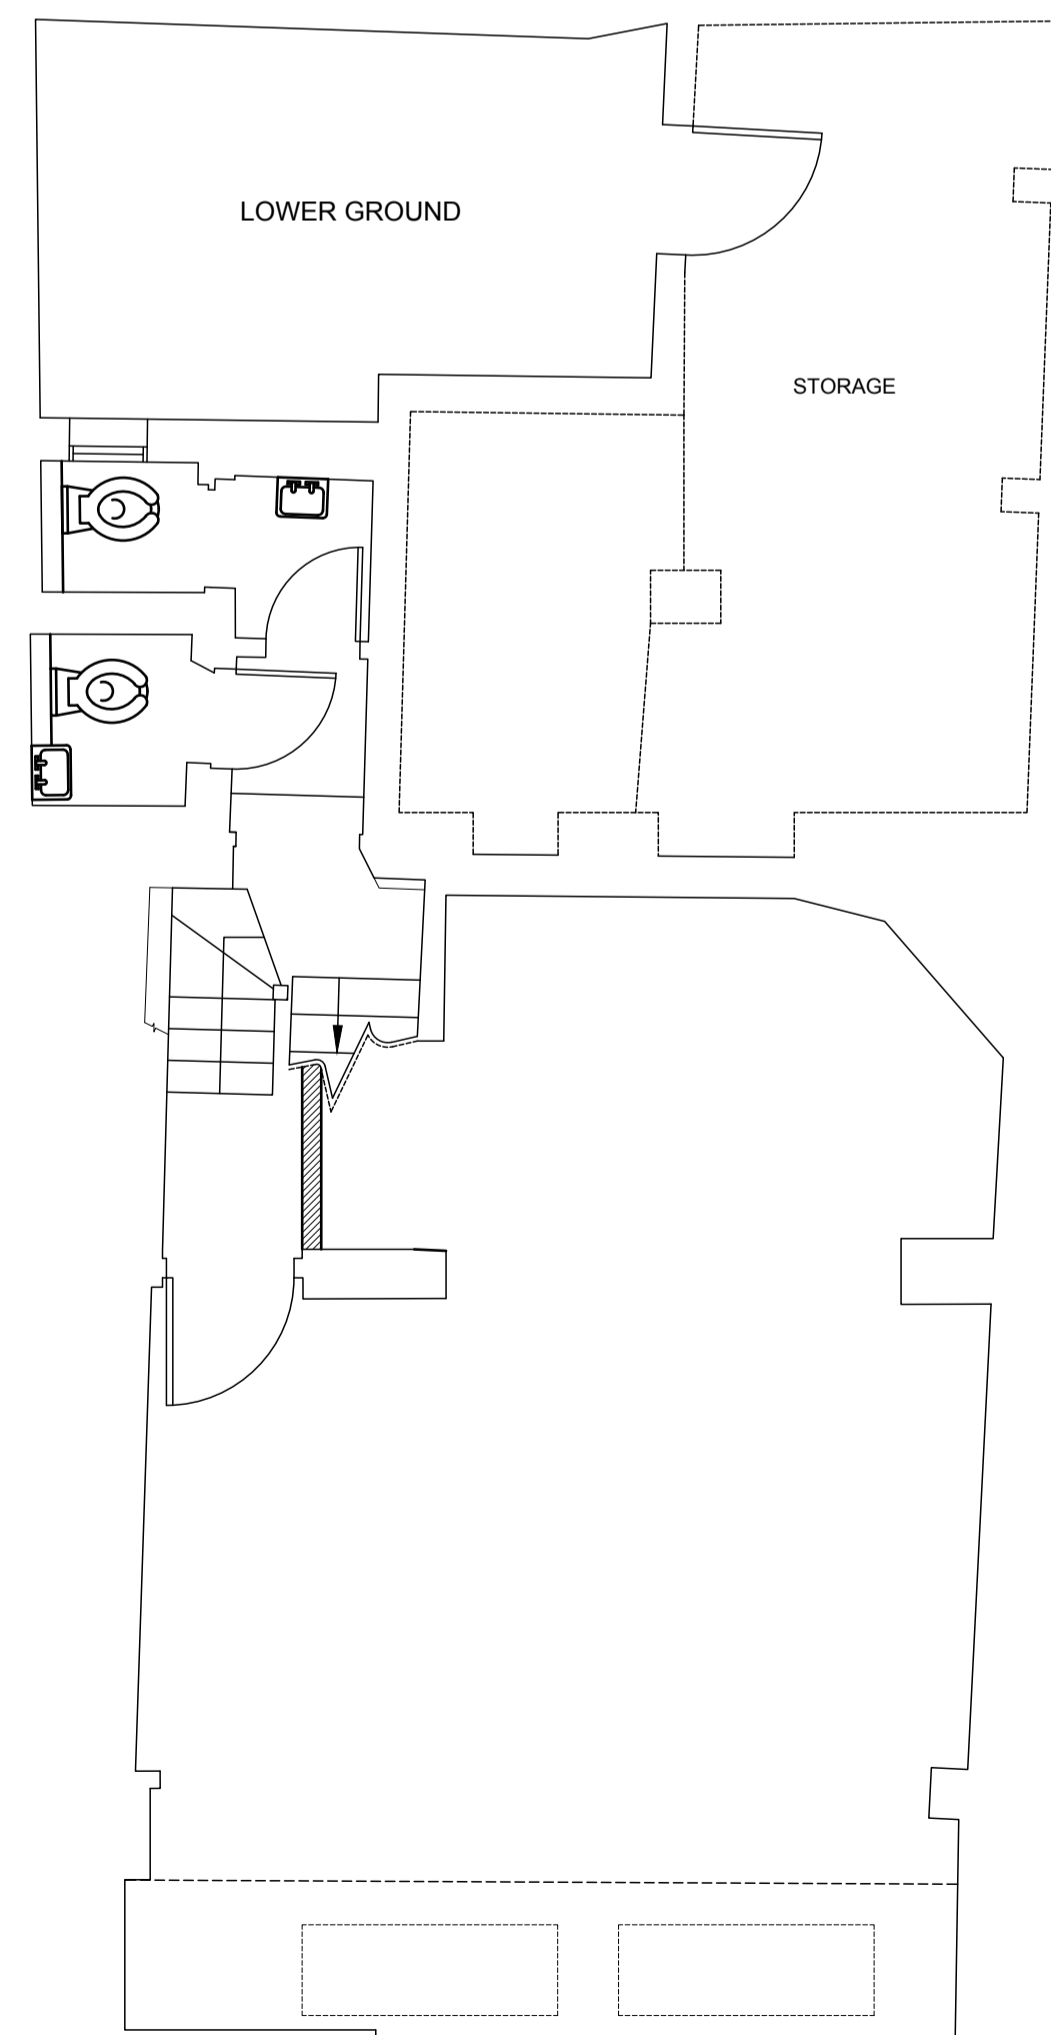

BASEMENT PLAN

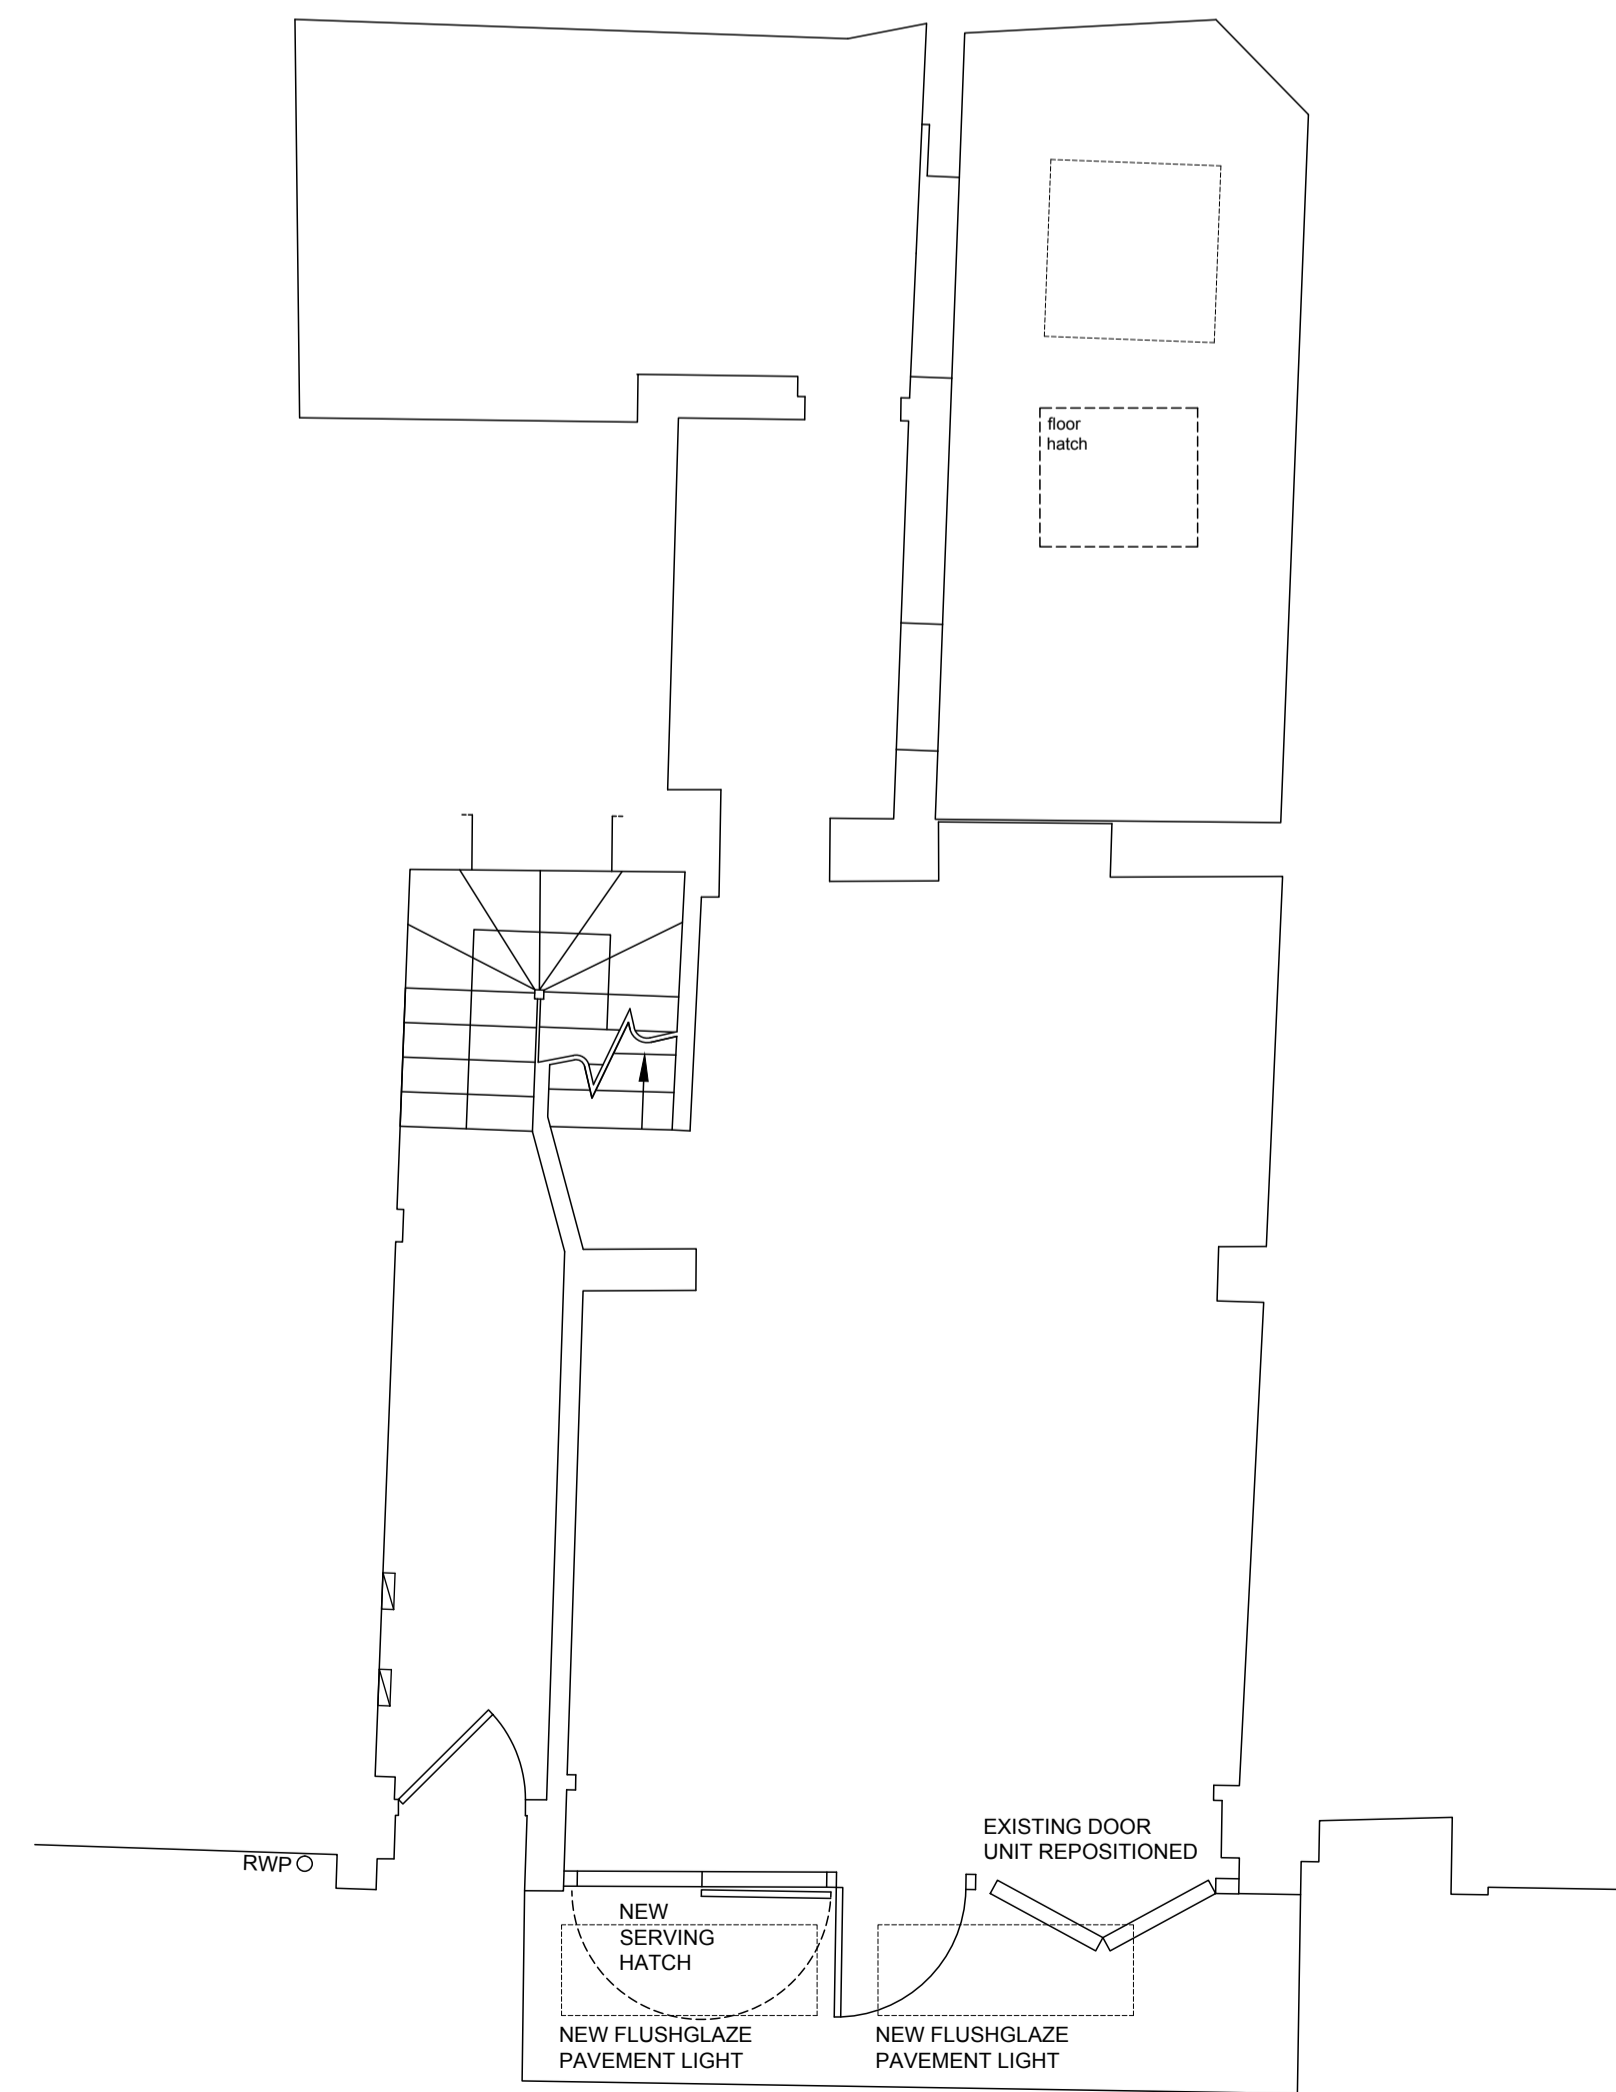

GROUND FLOOR PLAN


Notes

Dimensions shall not be scaled from these drawings in preference to figured dimensions.

Any error or omission shall be reported to the Surveyors before proceeding with the work.


Figured dimensions and levels should be verified by the Contractor on site before construction or manufacture and any discrepancies brought to the attention of the Surveyors.

Copyright for all designs and drawing in whole or in part shall remain with the Surveyors in accordance with The Copyright Act.

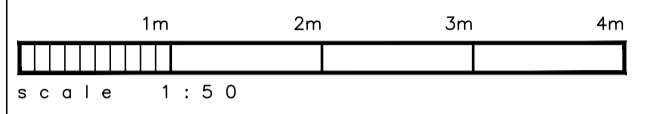

Revisions

No.	Date	Detail	Initial

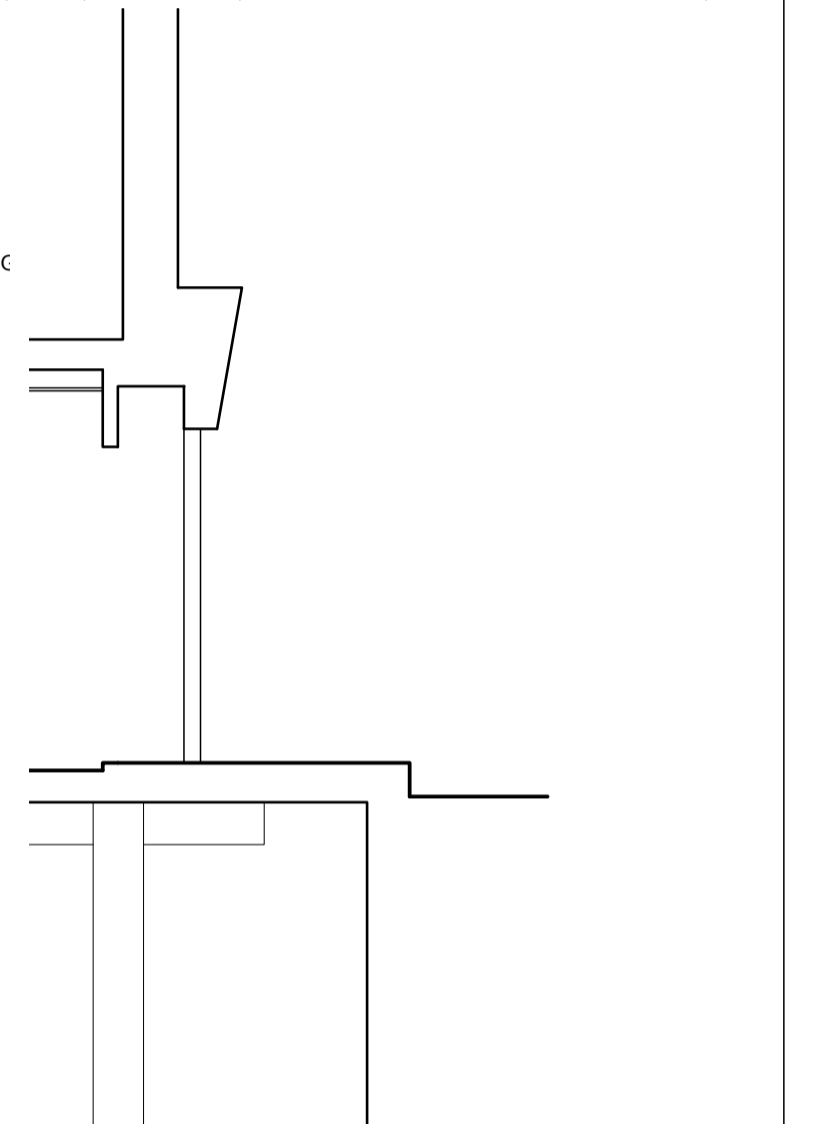

A 07.02.18 Signage amended

Building Consultancy
Project Management
Architectural Services



Grovetown House, 1 Chandlers Way, Romford, Essex, RM1 3JZ
t 01708 470001 f 01708 470366 e info@ksaproperty.co.uk
www.ksaproperty.co.uk

Client
Liberty Cheesesteak Co. Ltd

Project
80 Cleveland Street
London
W1T 6NE

Detail
Proposed Layout

Scales
1:50 & 1:200 @ A1

Date Aug17 Drawn Checked

Drawing No. Revision
KS1707699/02 A