




These plans are project and site specific and shall only be used for their intended purpose unless otherwise permitted by written consent of Brian O'Reilly Architects.
 All dimensions shown are indicative and must be double checked on site by the contractor. Any inconsistencies found must be reported to Brian O'Reilly Architects.
 DO NOT SCALE FROM THE DRAWINGS.

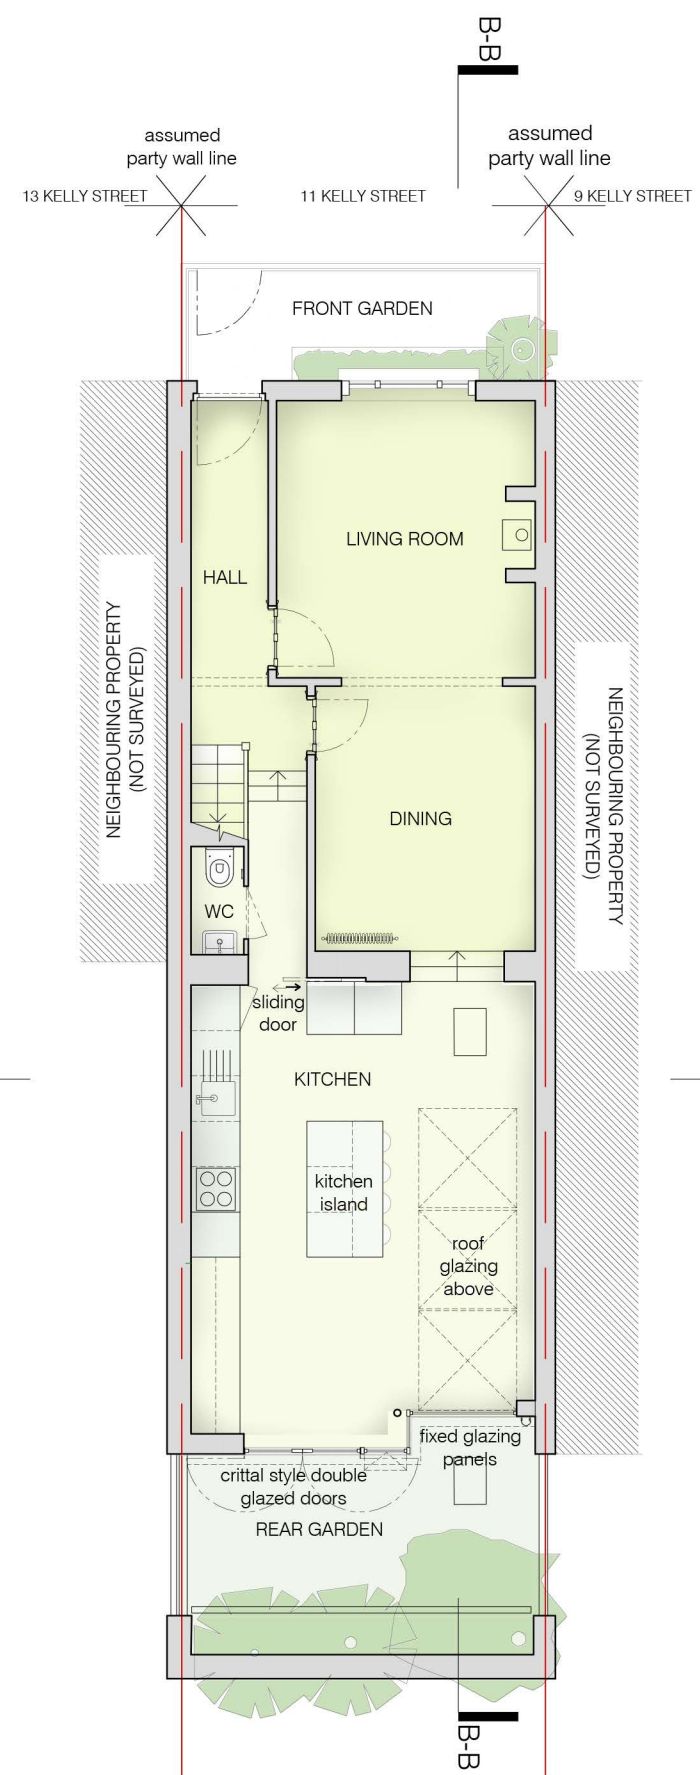


01 PROPOSED GROUND FLOOR PLAN
 scale 1:100

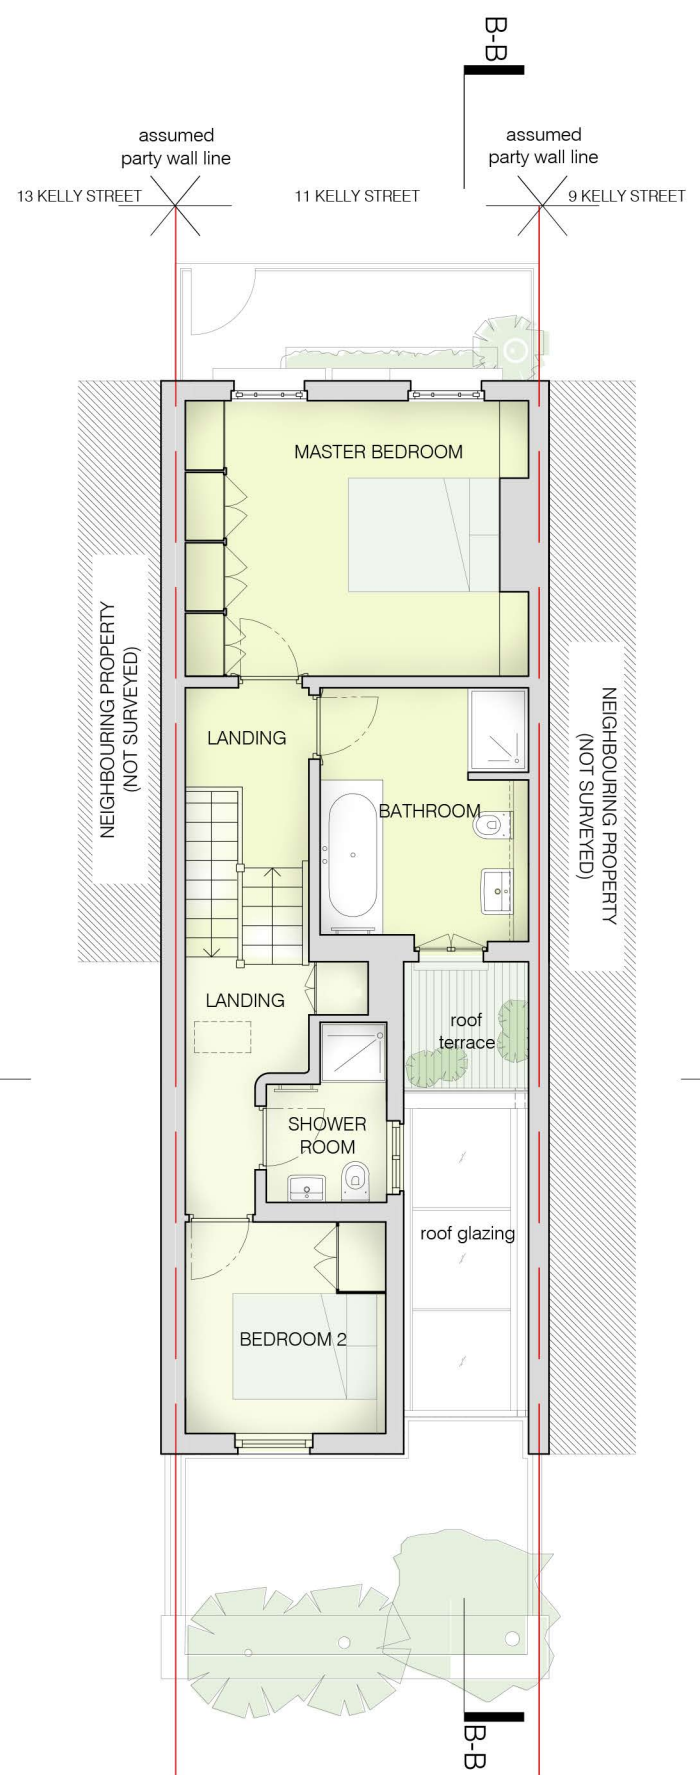

02 PROPOSED FIRST FLOOR PLAN
 scale 1:100

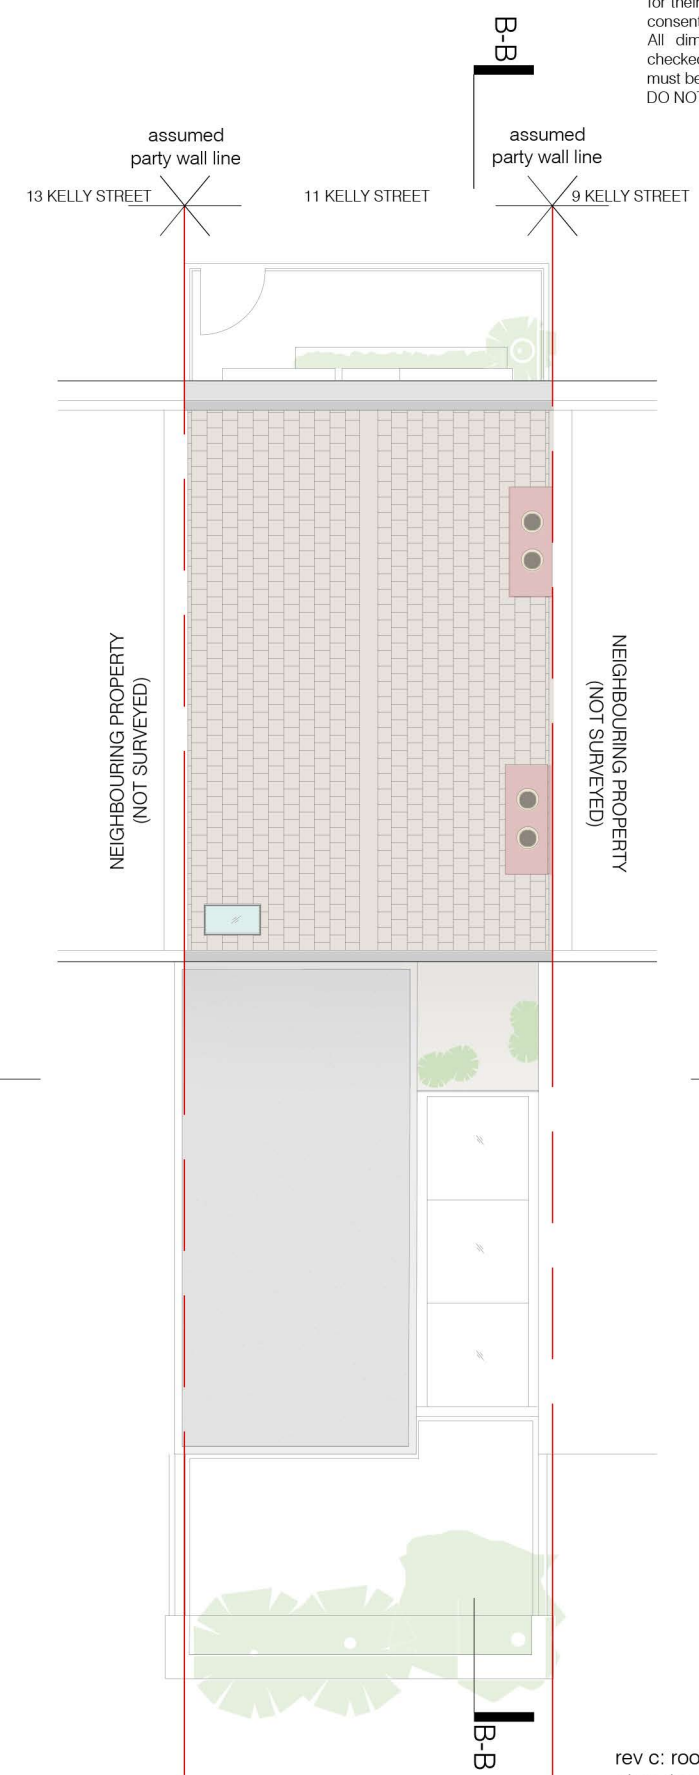

03 PROPOSED ROOF PLAN
 scale 1:100

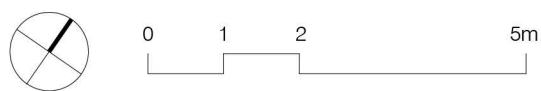

- rev c: rooflight and rear elevation 22.02.2018
- rev b: pitched roof and rear doors 17.11.2017
- rev a: master en-suite and sash window 05.10.2017

project	status / number	scale
11 KELLY STREET NW1 8PG	planning / 443-101-P	1:100 @ A3
BRIAN O'REILLY ARCHITECTS	drawing	date
31 Oval Road, London, NW1 7EA +44 (0)20 7267 1184	PROPOSED GROUND +	22.02.2018
www.brianoreillyarchitects.com mail@brianoreillyarchitects.com	FIRST FLOOR PLAN	