




Existing Lower Ground Floor

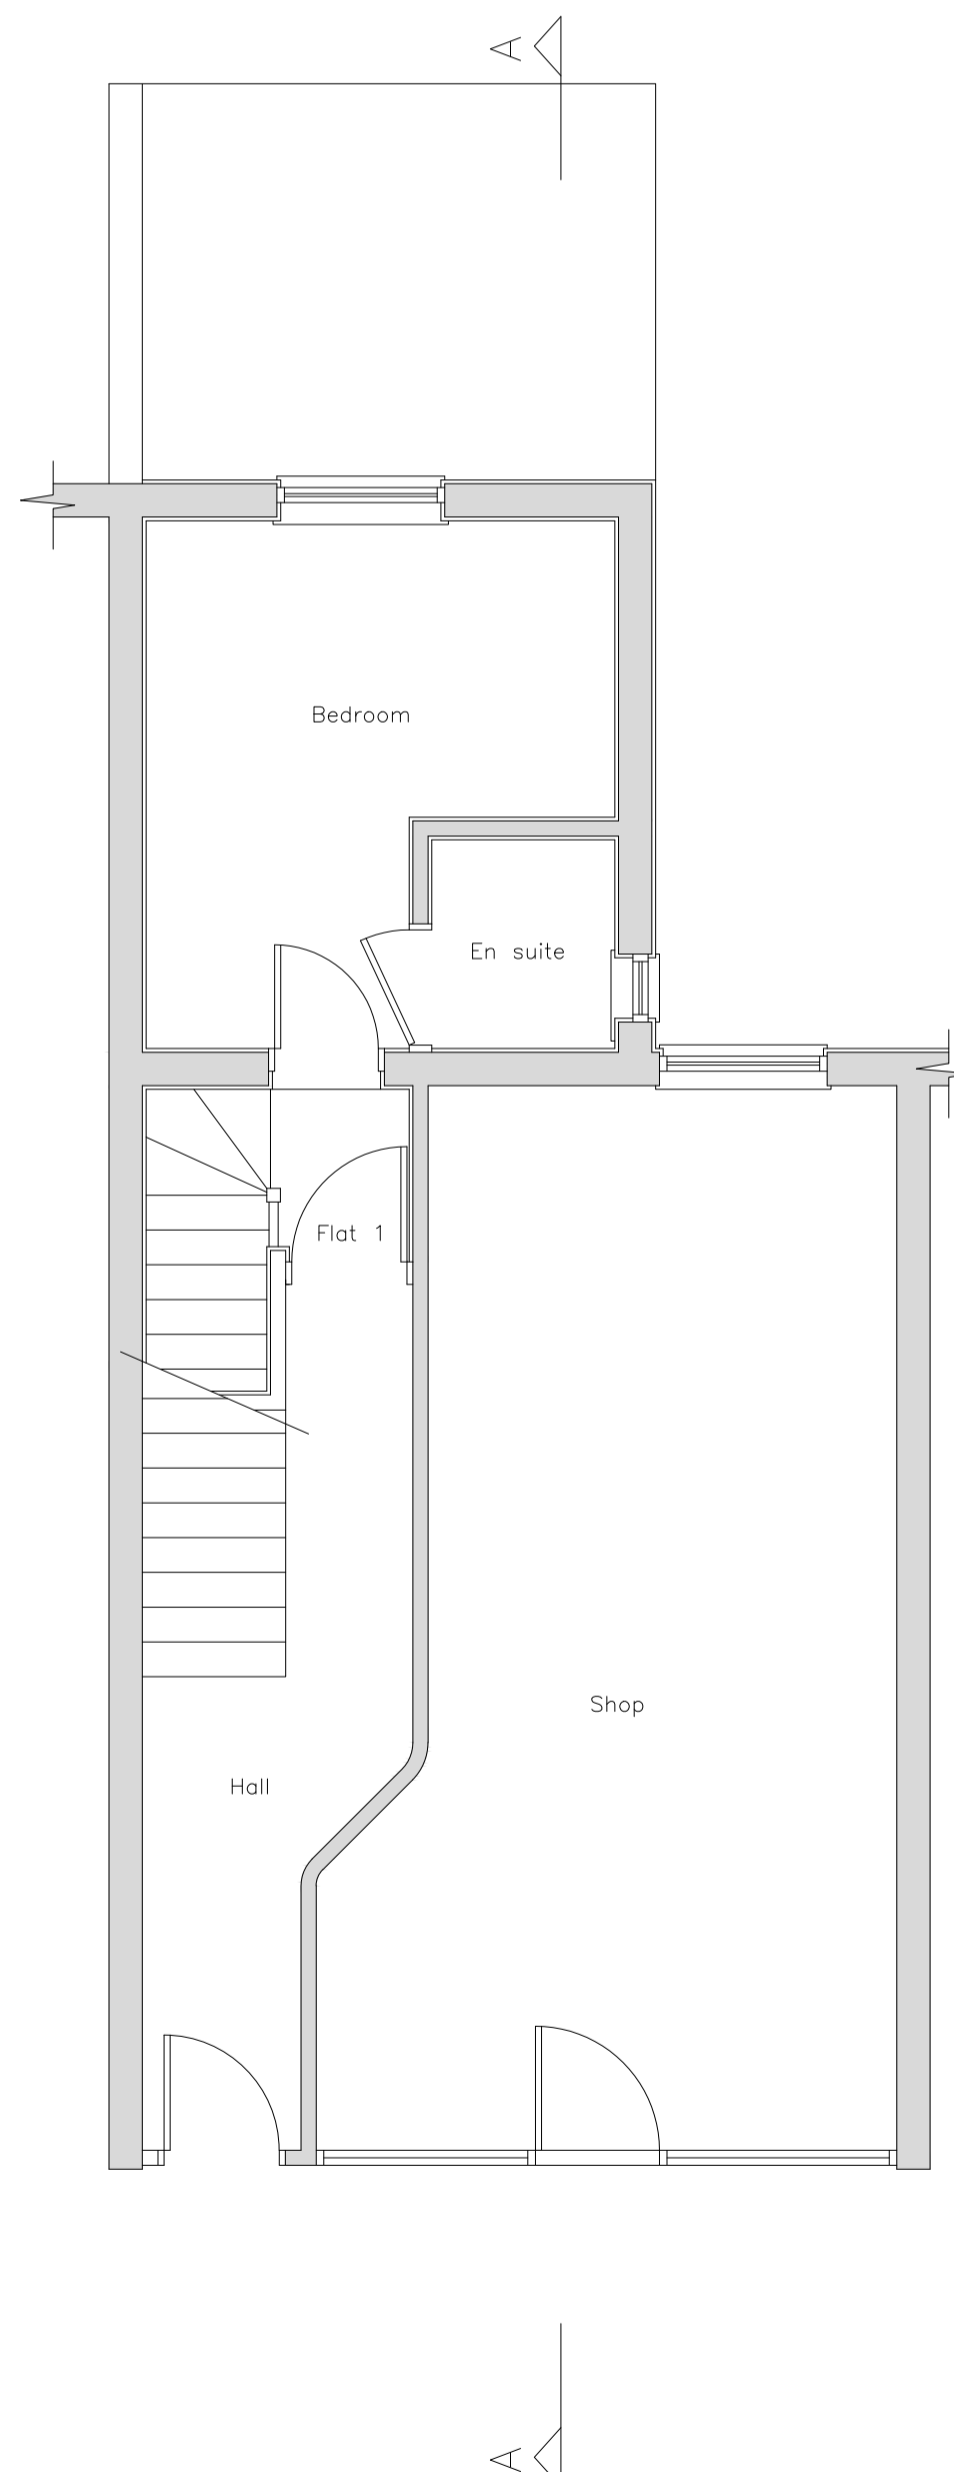


Existing Ground Floor

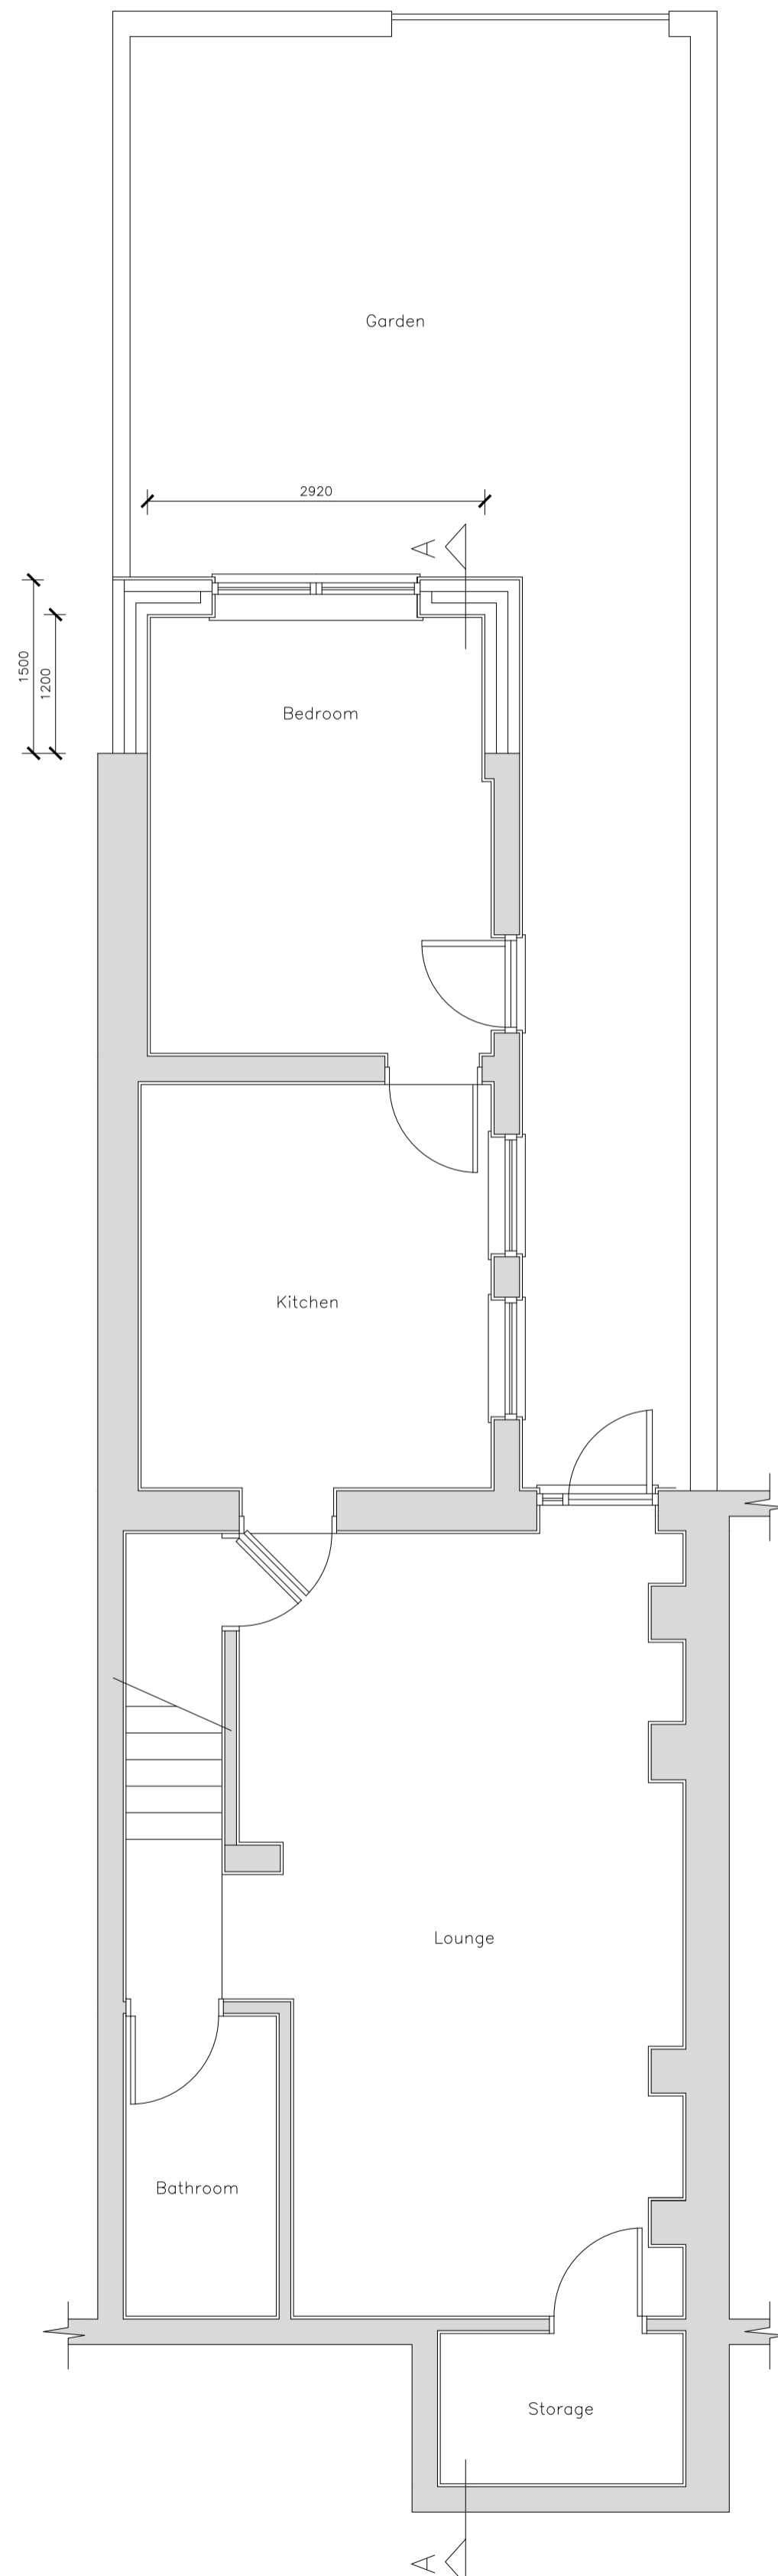


Proposed Lower Ground Floor

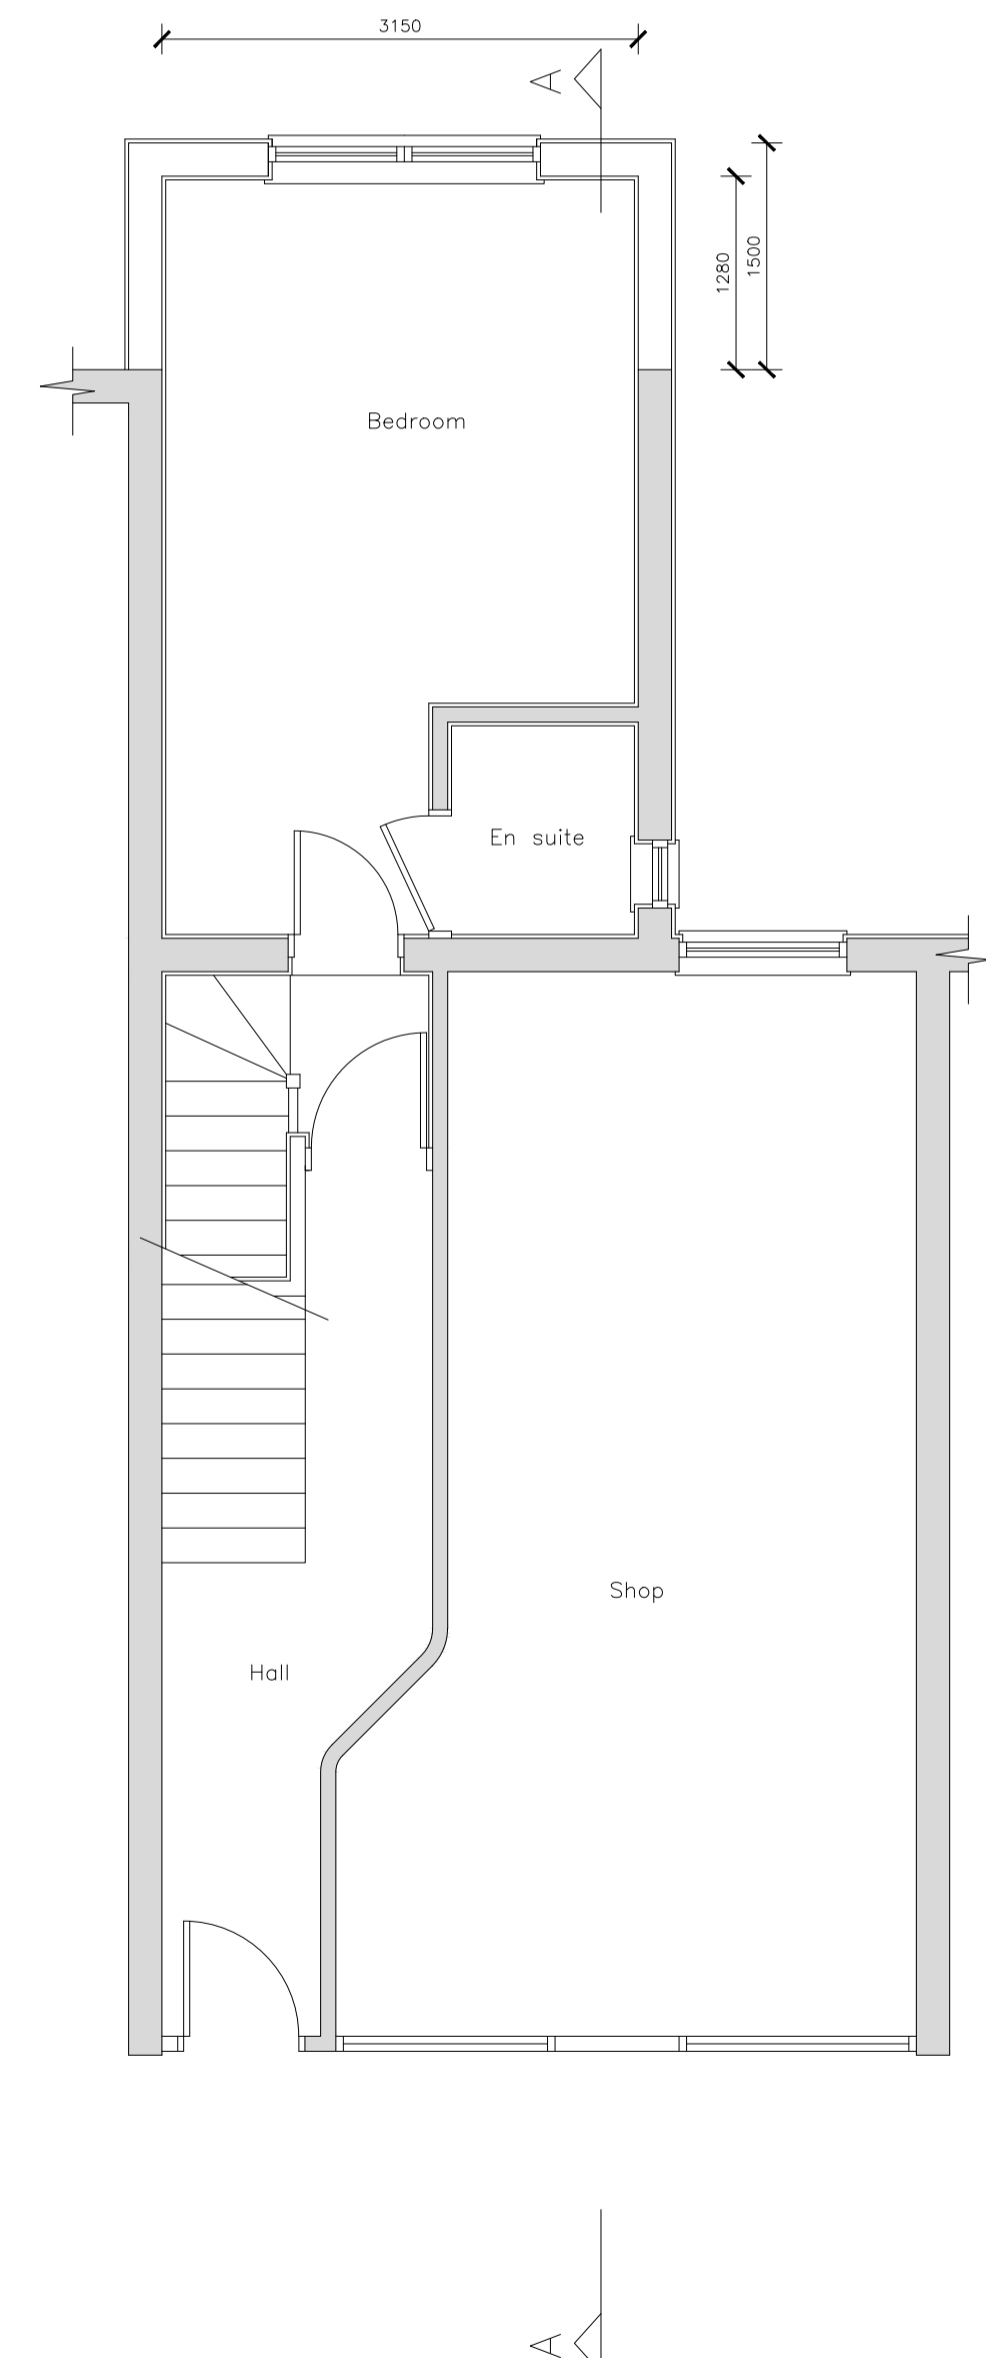

Proposed Ground Floor

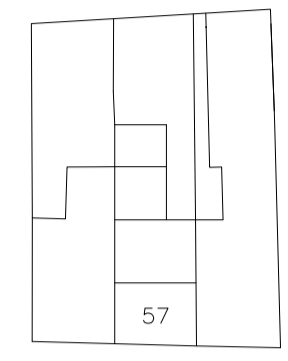

Existing Site Plan (1:500)

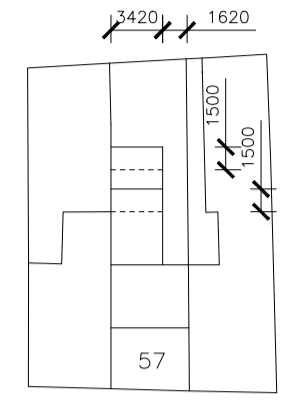

Proposed Site Plan (1:500)

- Rev. C 13/03/18 Windows amended
- Rev. B 02/03/18 Conservatory & bi fold doors omitted and upper ground floor extension reduced to 1.5m
- Rev. A 16/12/17 Ground floor extension reduced and upper ground floor extension extended to be in line with rear additions to neighbouring properties. Conservatory amended to powder coated aluminium Amendment.

CHAMPION
Building Contractors & Architectural Services
239 High Street
Wokingham
Essex, SS3 0HL
Tel: 07958 695876
roylaidlaw@live.co.uk

Client: Mr R Greene
Project: Flat 1
57 Hemstal Road
West Hampstead
London
NW6 2AD
Drawing: Proposed Ground and Lower Ground Floor Rear Extension

Scale: 1:50 & 1:100 Date: June 17
Drawing No. 17:2106:01C

NOTE:
All dimensions to be checked on site before work commences.
Do not scale this drawing, work only to specified dimensions.
Report all discrepancies to the Draughts Person.

