




Existing Front Elevation @ 1 : 20

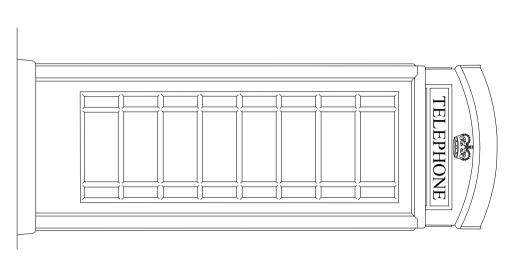


@ 1:20 **Existing Rear Elevation**

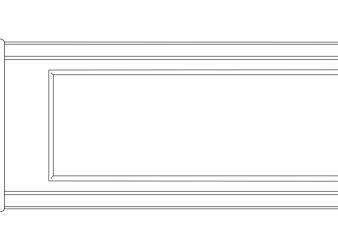


Existing Side Elevation 1 @ 1 : 20

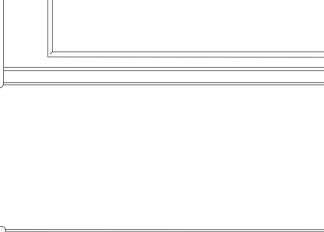

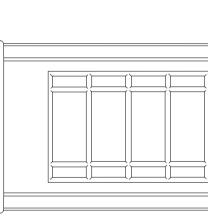

@ 1:20 Existing Side Elevation 2

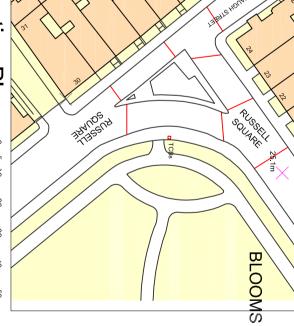

DATE

COMMENT

REV BY

The Architect is to be immediately notified of any suspect omissions or

This drawing should not be scaled. Only written dimensions are to be taken in respect of this project


The contractor is responsible for setting out and must check all levels and dimensions prior to work being put in hand

This drawing is copyright and may not be copied or reproduced without the written consent of this practice

TELEPHONE

TELEPHONE

1:1250 Location Plan

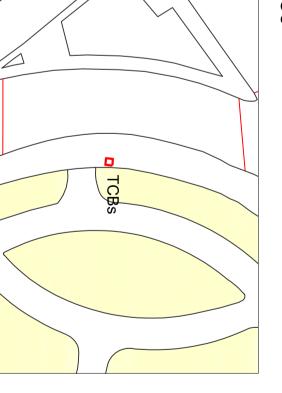

ATTASSNY -20


L₂₅



RED KIOSK DESIGNS CHARTERED ARCHITECTS AND PLANNING CONSULTANTS



Existing Plan @ 1 : 20

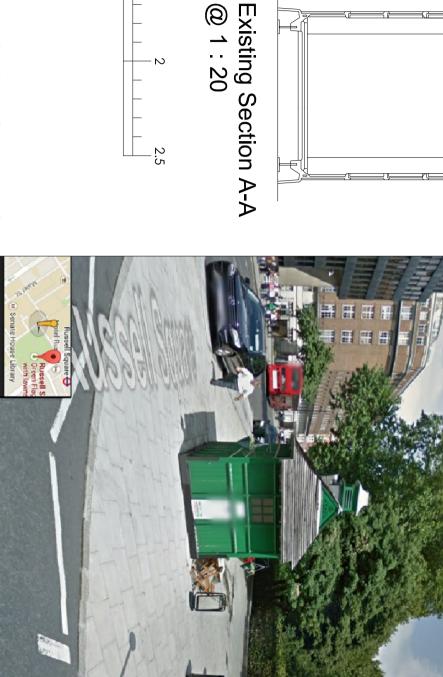



RED KIOSK DESIGNS

CHANGE OF USE FROM 1NO.
PHONE BOX TO 1NO. NEW MOBILE
PHONE REPAIR SHOP

LONDON, WC1B 5DP @ OPPOSITE "THE WIENER LIBRARY", 29 RUSSELL SQUARE,

DRAWING

EXISTING PLANS, ELEVATIONS & SECTIONS AND EXISTING BLOCK & LOCATION PLANS - K6 KIOSK

| 9232-16.6 | job no | scale 1:20, 1:500 1:1250 @ A2 |
|-----------|------------|-------------------------------------|
| EX02 | drawing no | date Mar 2018 |
| | revision | drawn FMB |

Existing Box(es) In-Situ - NTS

METRES

1:20 Scale Bar