




LOCATION PLAN, SCALE 1:1250

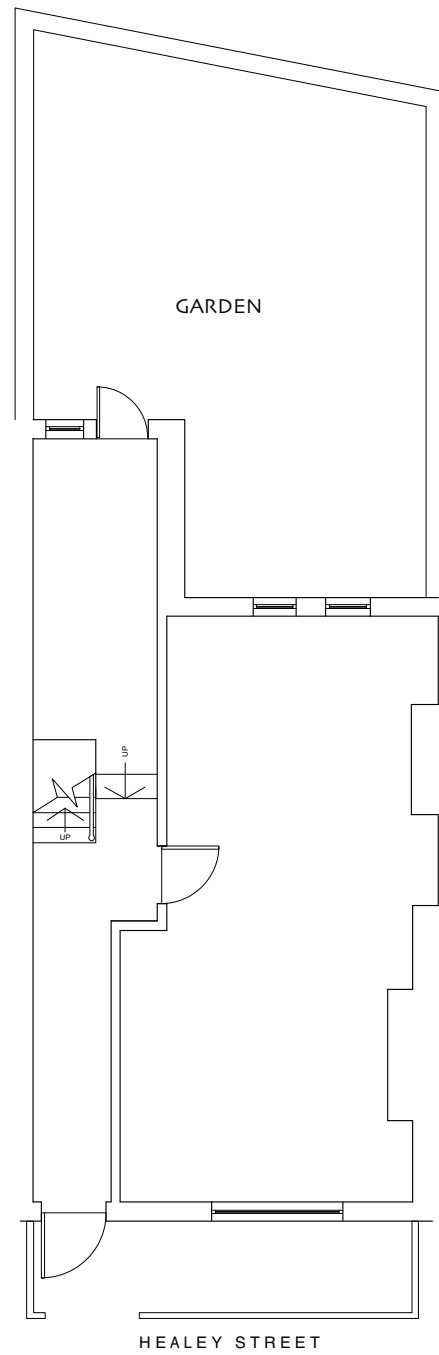


GROUND FLOOR PLAN, SCALE 1:100

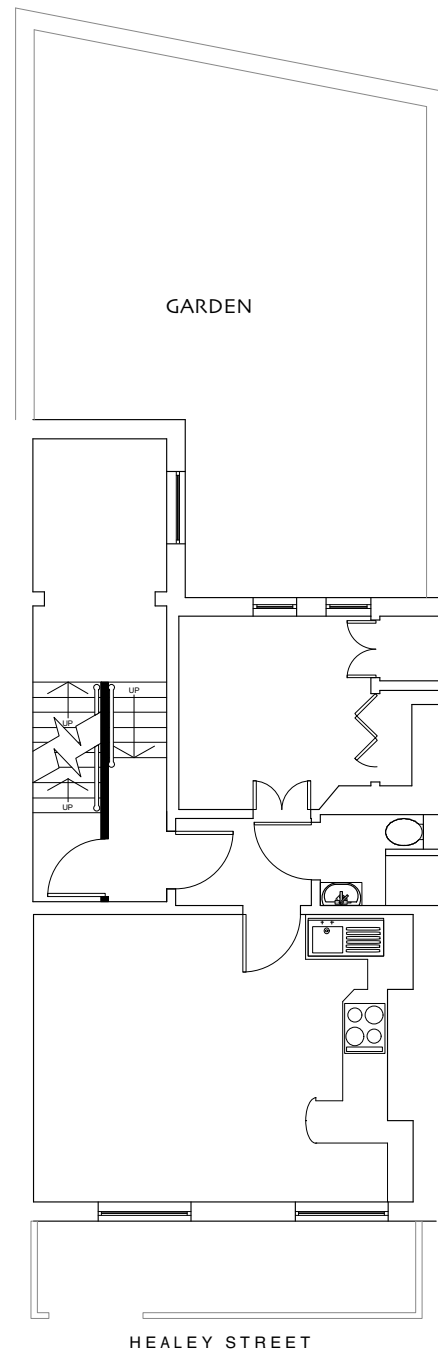


FIRST FLOOR PLAN, SCALE 1:100

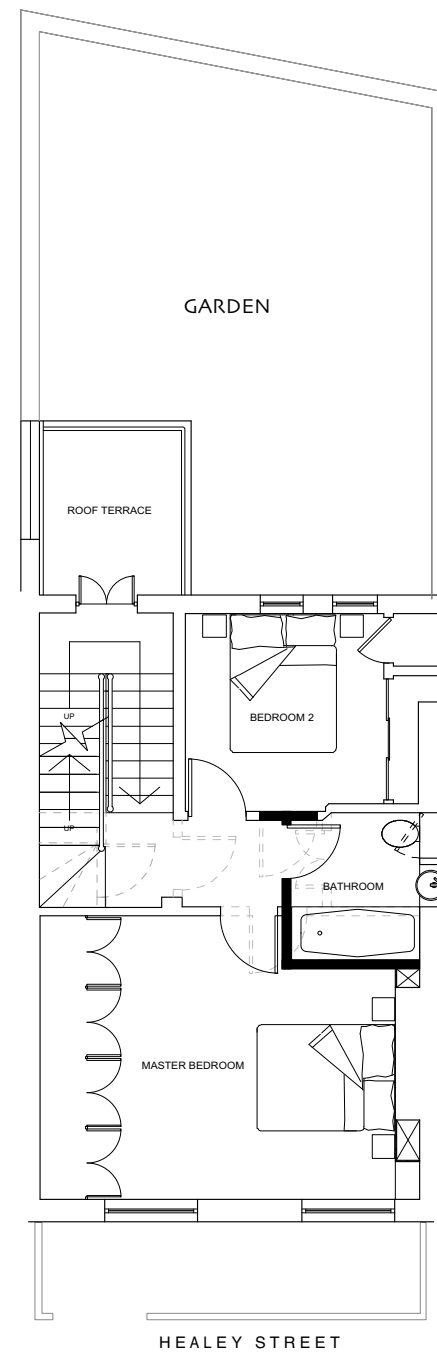

SECOND FLOOR PLAN, SCALE 1:100

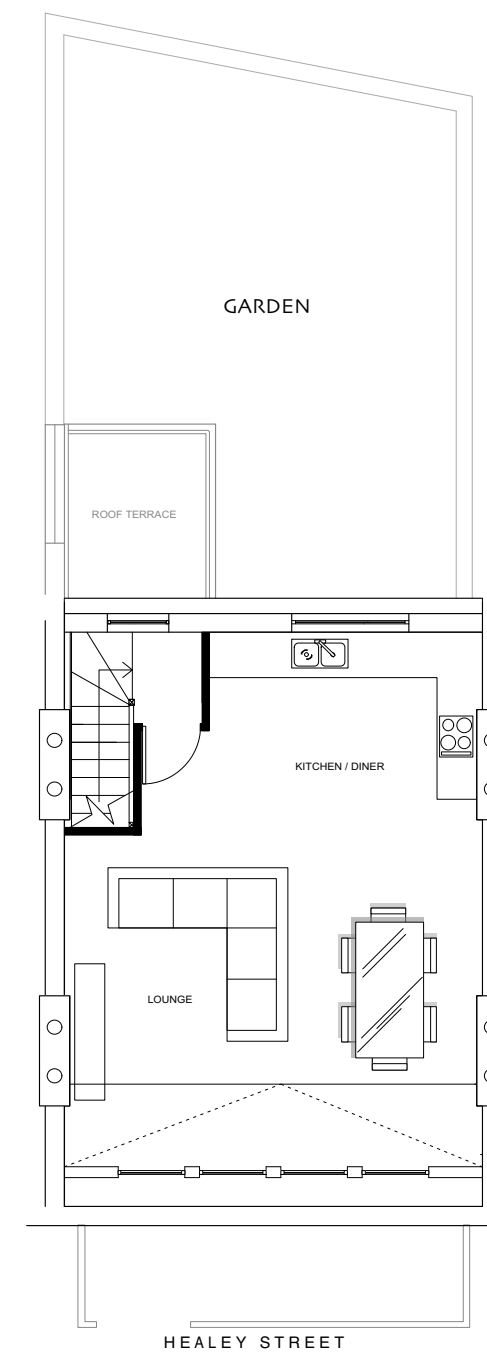

PROPOSED MANSARD LOFT SPACE, SCALE 1:100

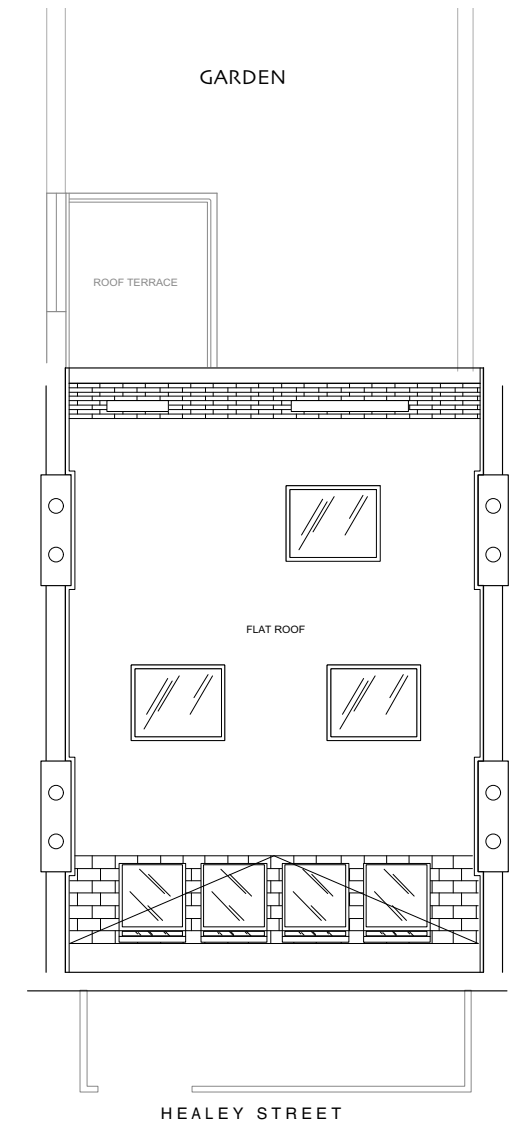

PROPOSED ROOF PLAN, SCALE 1:100

CAROL MOORE - MARTIN

27 BEVERLEY ROAD, RUISLIP, HA49AL
 TELEPHONE +44(0)1895634190 MOBILE 07427571624
 EMAIL MOORE.MARTIN@AOL.COM

| Revision | Date | Notes |
|----------|------------|---|
| A | 23-01-2018 | Amendment to number and size of windows to front elevation |
| B | 31-01-2018 | - Amendment to stair arrangement between upper level and mansard development - Amendment to stair lobby arrangement at mansard level |
| C | 06-03-2018 | - 2 No. Roof lights to front of roof, repositioned to suit structural engineers drawing. |

| Revision | Date | Notes |
|----------|------|-------|
| | | |

| | |
|-------|----------------|
| Drawn | CMD |
| Check | - |
| Scale | AS STATED @ A3 |
| Date | October 2016 |

| | | | |
|---------------|-----------------------------|----------------|------|
| Drawing Title | Proposed Floor Plans | Job Number | 0083 |
| Project | 13 Healey Street NW1 8SR | Drawing Number | 003c |
| Client | Mr. J Reading | Rev | |