


[01] PROPOSED FRONT ELEVATION

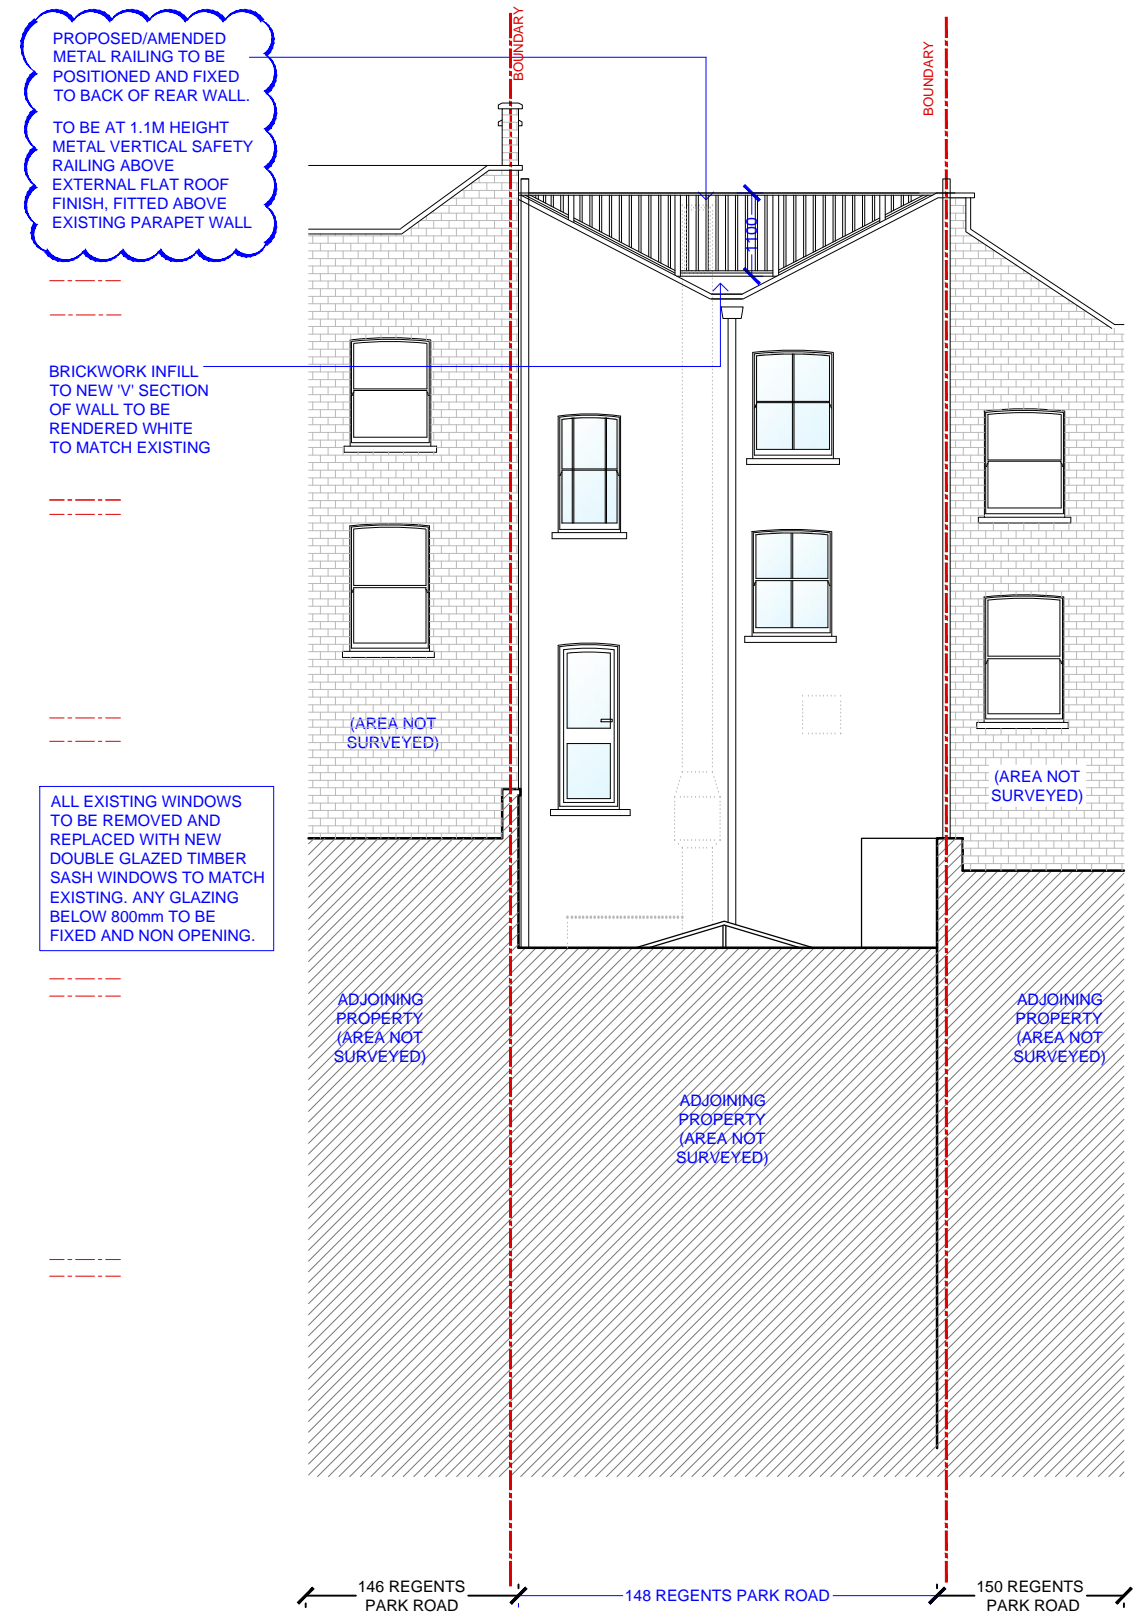

[02] PROPOSED REAR ELEVATION

NOTE:  
DO NOT SCALE FROM DRAWINGS - EXCEPT FOR PLANNING PURPOSES.  
ALL DISCREPANCIES TO BE REPORTED TO ARCHITECT IMMEDIATELY.  
ALL DIMENSIONS TO BE VERIFIED BY CONTRACTOR ON SITE PRIOR TO THE COMMENCEMENT OF ANY WORKS.

P1 16/01/18 Planning Application Submission  
P2 15/03/18 Minor Amendment to Planning Drawings

**VIVENDI ARCHITECTS LTD**  
Unit E3U, Bounds Green Industrial Estate, Ringway, London N11 2UD  
Tel/Fax +44 (0)20 3232 4000 - email: info@vivendiarchitects.com  
© VIVENDI ARCHITECTS LTD 2009  
All rights reserved, including but not limited to The Copyright, Designs and Patents Act 1988

CLIENT:  
**A&M EVANGELOU**

DRAWN: MN	STATUS: PLA
CHECKED: PK	SCALE AT A3: 1:100
ISSUED BY: PK	REVISION: P2
JOB AND DRAWING NO:	

ISO-A3

PROJECT TITLE:  
148 REGENTS PARK ROAD, LONDON, NW1 8XN

DRAWING TITLE:  
Proposed Front & Rear Elevation

1624-P03-00