




EXISTING FRONT ELEVATION  
Scale: 1 - 50




EXISTING FRONT VIEW  
Not to scale

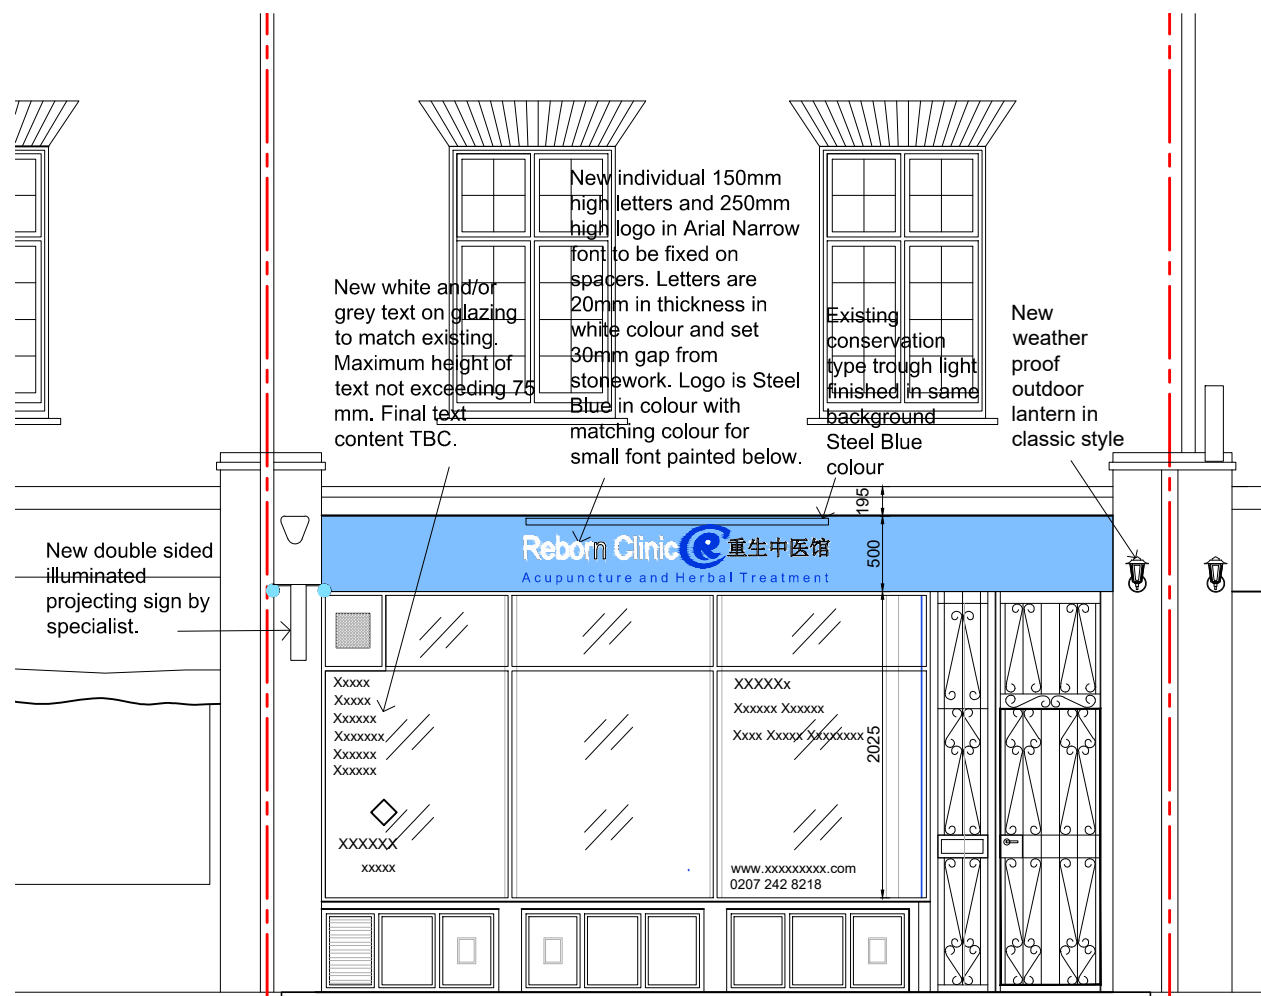


PROPOSED FRONT ELEVATION  
Scale: 1 - 50




EXISTING VIEW FROM SIDE  
Not to scale

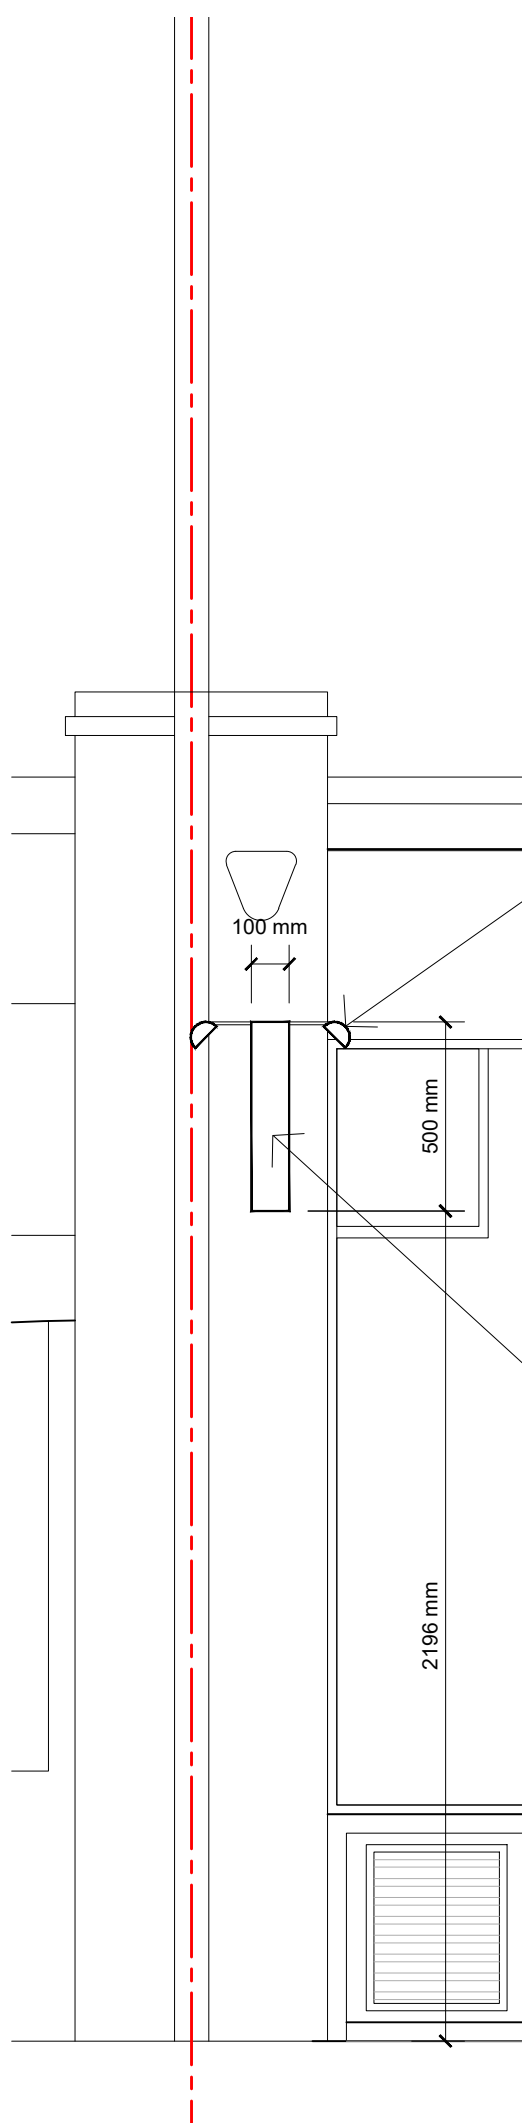


PROPOSED PROJECTING SIGN BOX SECTION  
Scale: 1 - 20

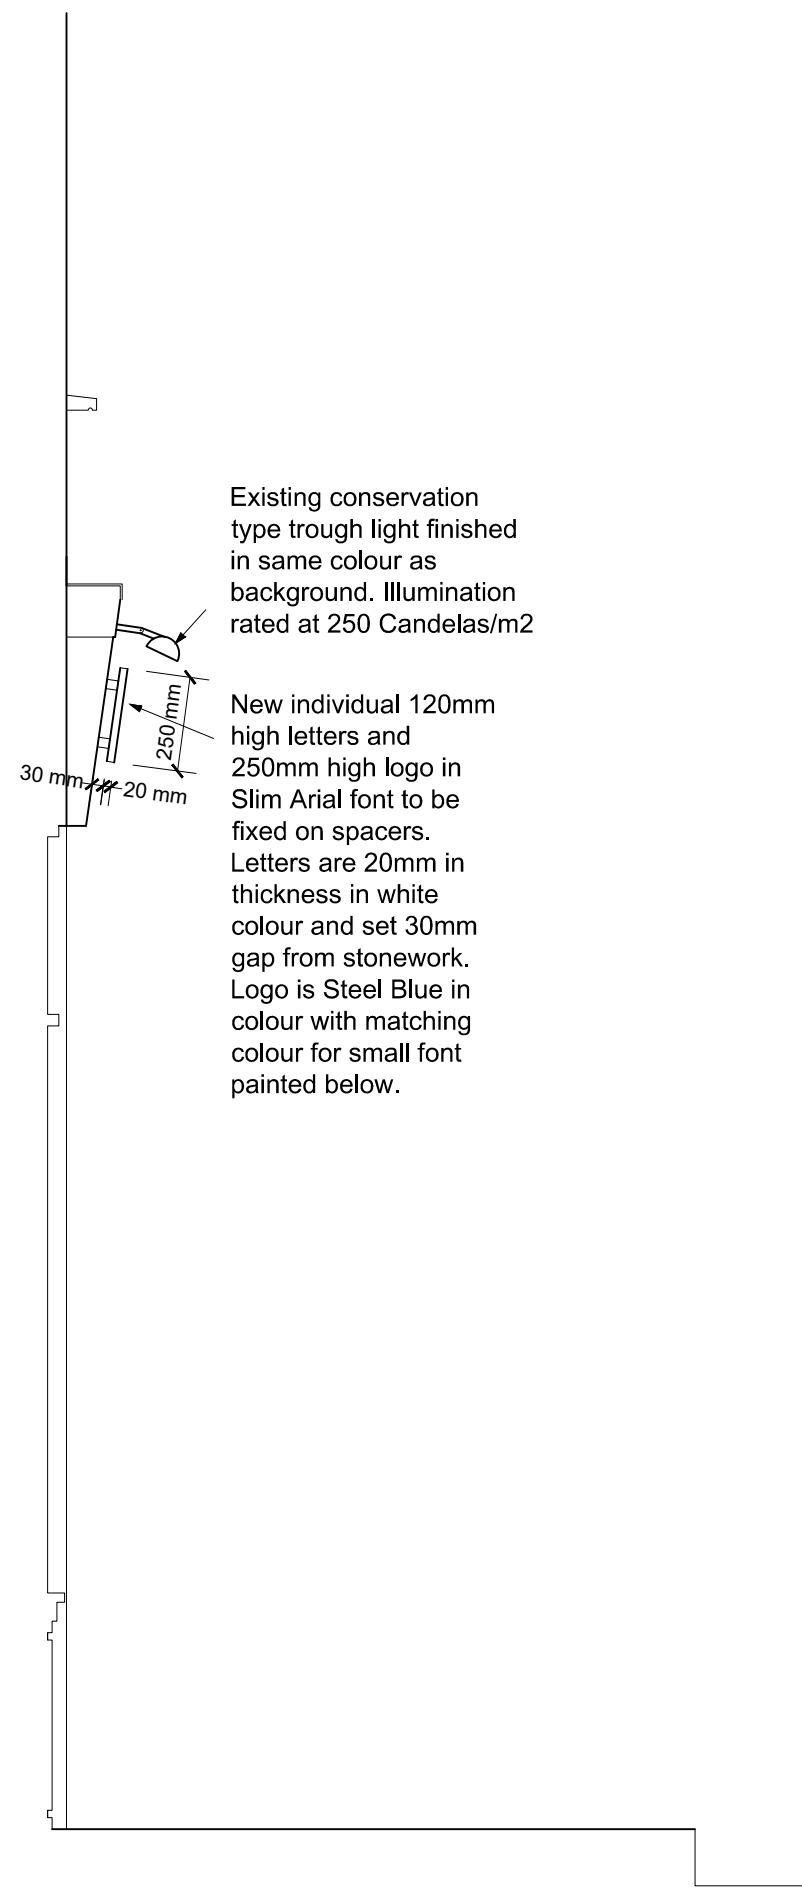

PROPOSED FRONT SIGN SECTION  
Scale: 1 - 20

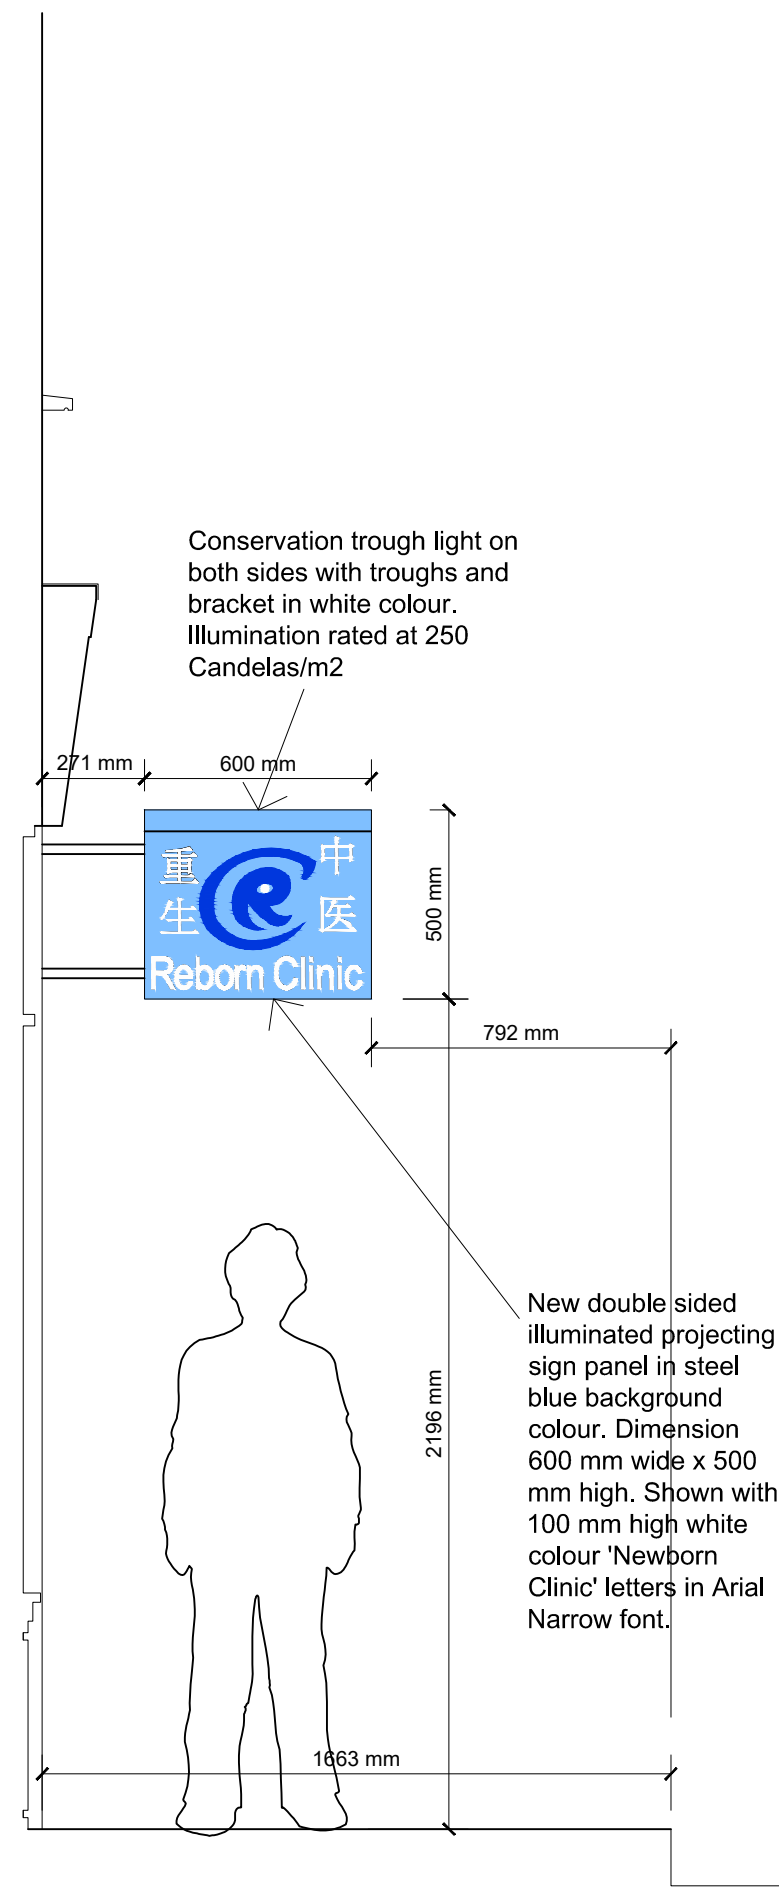

PROPOSED ILLUMINATED BOX  
Scale: 1 - 20

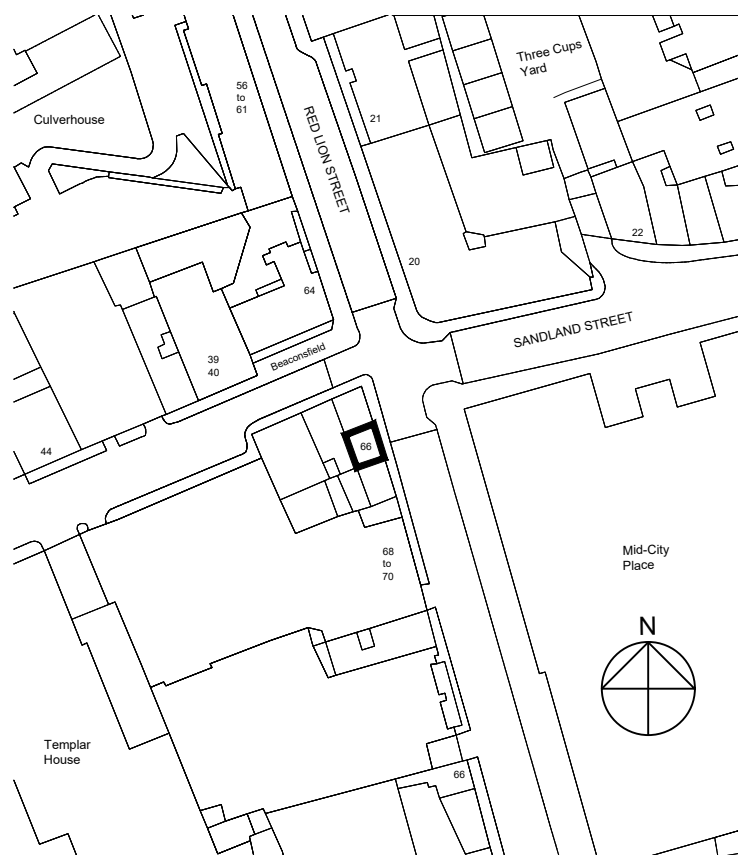


SITE LOCATION PLAN  
Scale: 1 - 1250




EXISTING PROJECTING SIGN  
Not to scale




OVERVIEW OF 66 RED LION STREET  
Not to scale

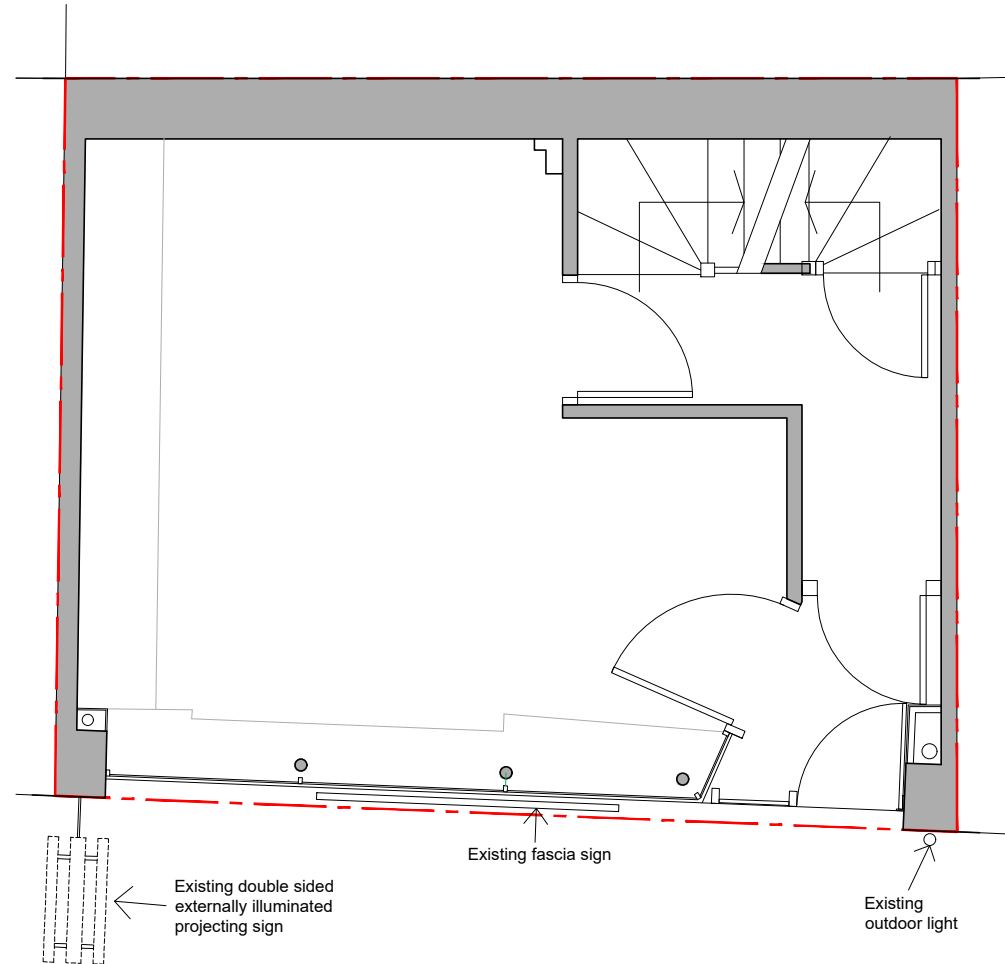

EXISTING GROUND FLOOR PLAN  
Scale: 1 - 50

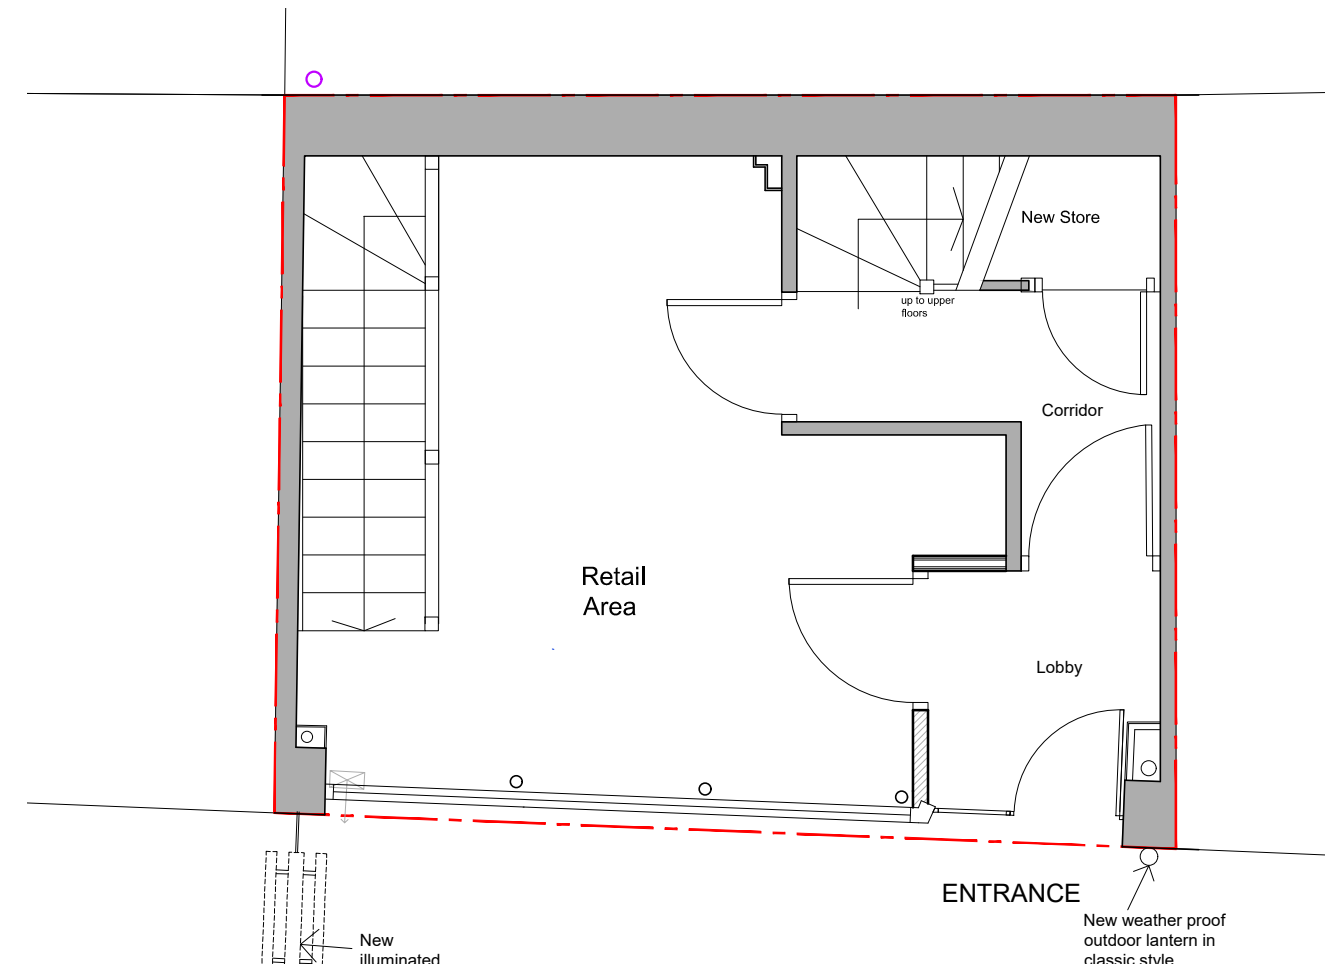

PUBLIC PAVEMENT  
PROPOSED GROUND FLOOR PLAN  
Scale: 1 - 50

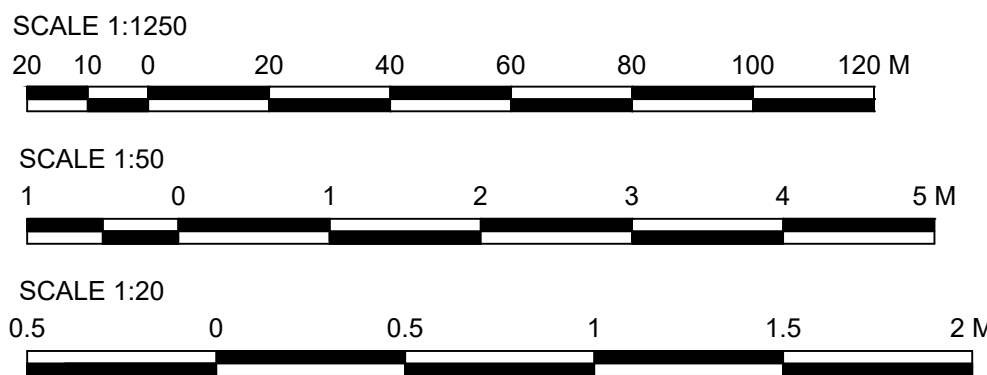

Notes  
These drawings have been prepared for the purpose of obtaining planning permission only. Use of these drawings for any other purpose will be subjected to planning conditions, Rights of Covenants, of this and adjacent sites, detailed survey of ground or site conditions, design development, building regulations and statutory requirements or construction design and tolerances.  
All dimensions and levels shown are to be verified on site. proposed layouts are subjected to amendment as a result of the reinforcement of existing floor, wall, roof structures by structural engineers.

ARCHITECTURAL  
PLANNING  
INTERIOR  
J S HAN  
137 Uxendon Hill  
MIDDLESEX HA9 9SH  
T: 07512 247906  
F: 0208 1816191  
E: jshan\_uk@yahoo.com

Client:	66 Red Lion Street London WC1R 4NA
Project:	Alteration of shop front for Chinese Acupuncture and Herbal Clinic with associated advertising consent
Approved By	JH
Approved Date	OCT17
Checked By	JH
Checked Date	OCT17
Drawn By	JH
Date Drawn	OCT17

Ver	Date	Comments	Dm	Chk	App
0	Nov 2016	Orig shop front retained.			
1	Jan 2018	Shop front alteration and projection sign section in 1:20	JH	JH	JSH

Title  
Existing and Proposed  
Plans and Front Elevation for  
Shop Front Alteration and  
Advertising consent

Scale as shown @ A1	Status FOR PLANNING
66/WC1R-4NA/PA/002	Version B