


Notes:
 The building contractor is responsible for verification of all dimensions on site.
 Any works carried out prior to Local authority consent (both planning and building control) is the responsibility of the contractor.


© Copyright 'Kudos Plan & Design Ltd' 2015

<p>- KUDOS - PLAN & DESIGN - www.kudosplans.co.uk info@kudosplans.co.uk T: 07904585920</p>	<p>PROPOSED FLOOR PLANS AND ELEVATIONS</p>		<p>Council: Camden</p>
	<p>Customer name & site address: Mr. Petane 40 Rochester Road NW1 9JJ</p>	<p>Works: Multiple Works</p>	<p>Date: 15th March 2018</p>
			<p>Scale: 1:100 @ A3</p>
			<p>Dwg no. ROCH/2018/02</p>

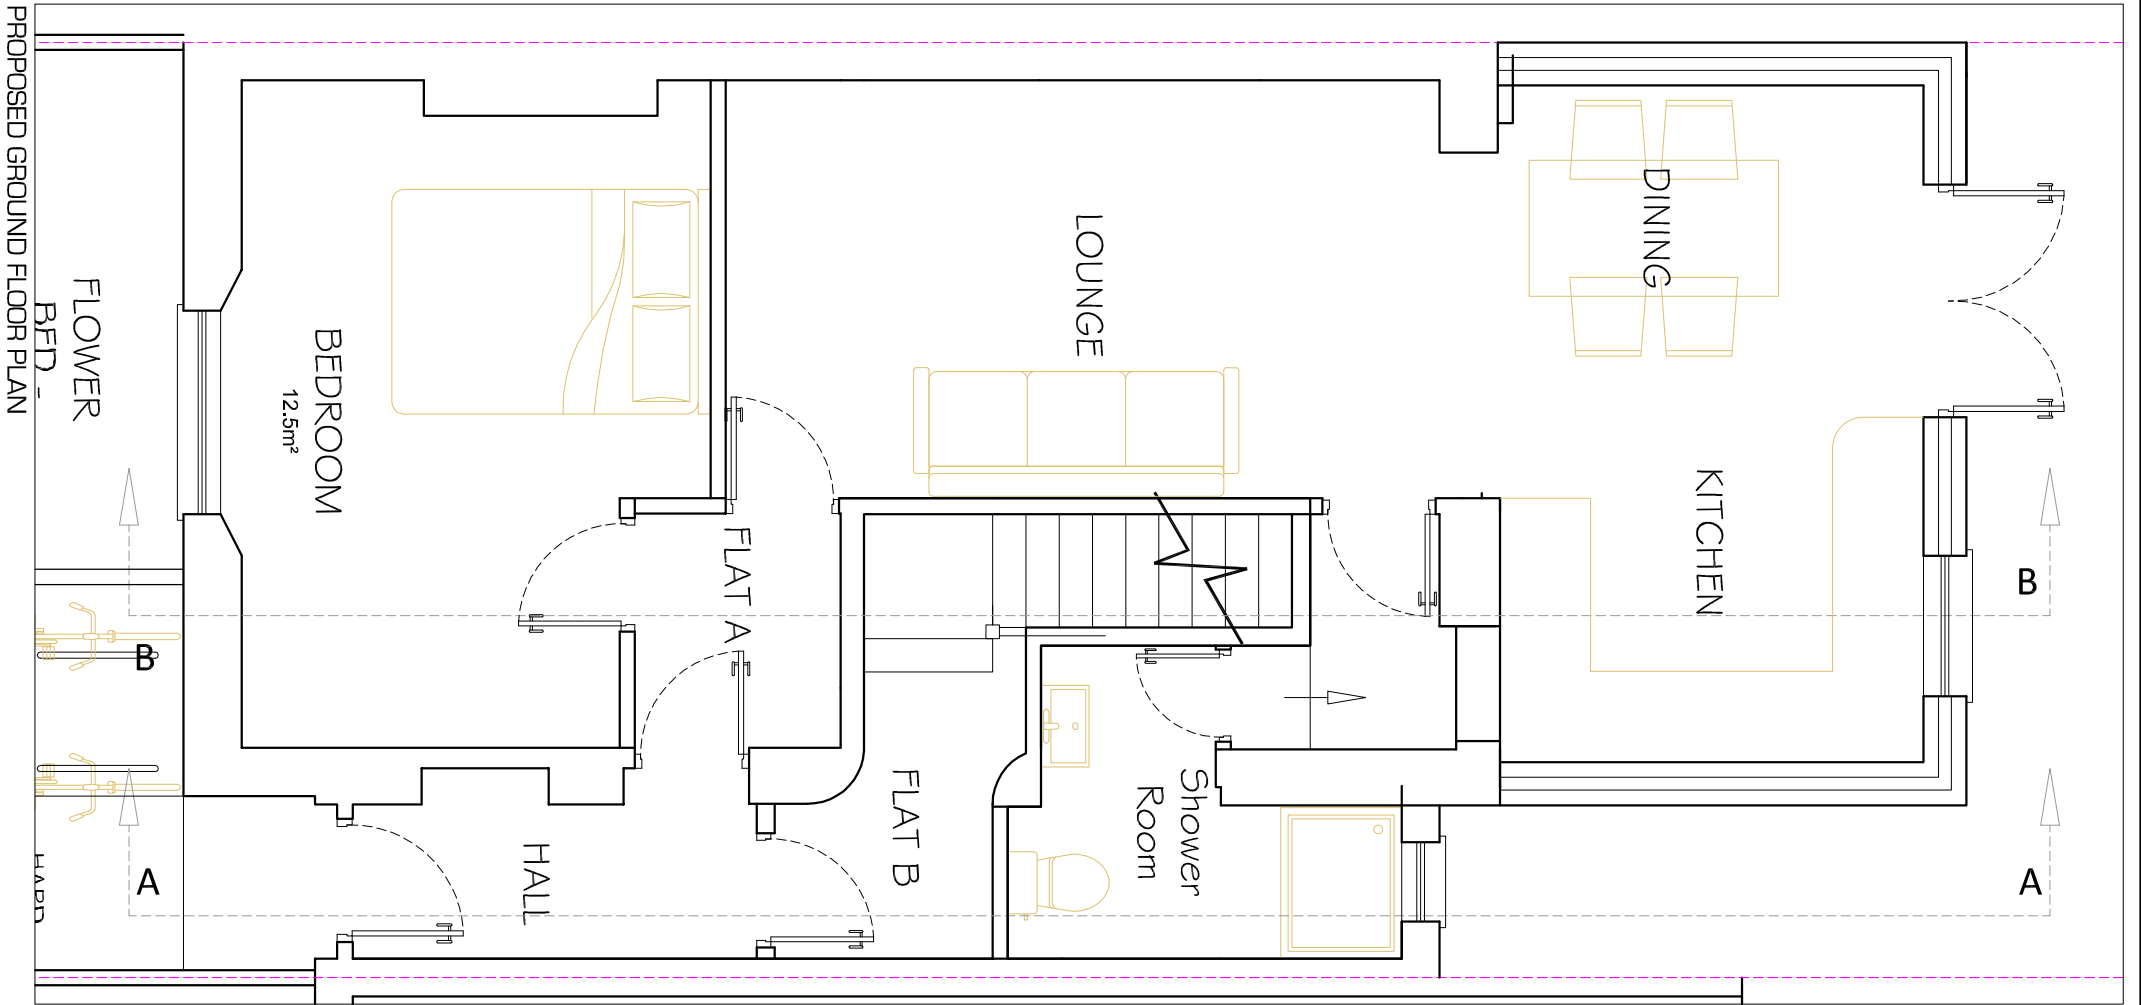

PROPOSED GROUND FLOOR PLAN


Notes:
 The building contractor is responsible for verification of all dimensions on site.
 Any works carried out prior to Local authority consent (both planning and building control) is the responsibility of the contractor.

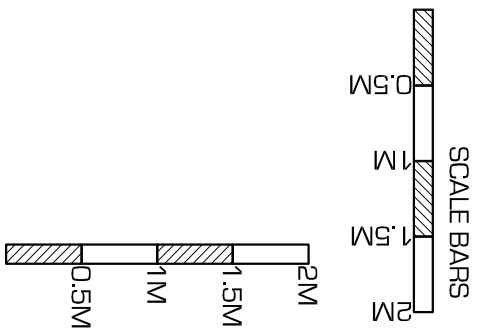


© Copyright 'Kudos Plan & Design Ltd' 2015

<p align="center">- KUDOS - - PLAN & DESIGN - www.kudosplans.co.uk info@kudosplans.co.uk T: 07904585920</p>	<p>PROPOSED GROUND & FIRST FLOOR PLAN</p>		<p>Council: Camden</p>
	<p>Customer name & site address: Mr. Petane 40 Rochester Road NW1 9JJ</p>	<p>Works: Multiple Works</p>	<p>Date: 15th March 2018</p>
			<p>Scale: 1:50 @ A3</p>
			<p>Dwg no. ROCH/2018/03</p>


PROPOSED FIRST FLOOR PLAN

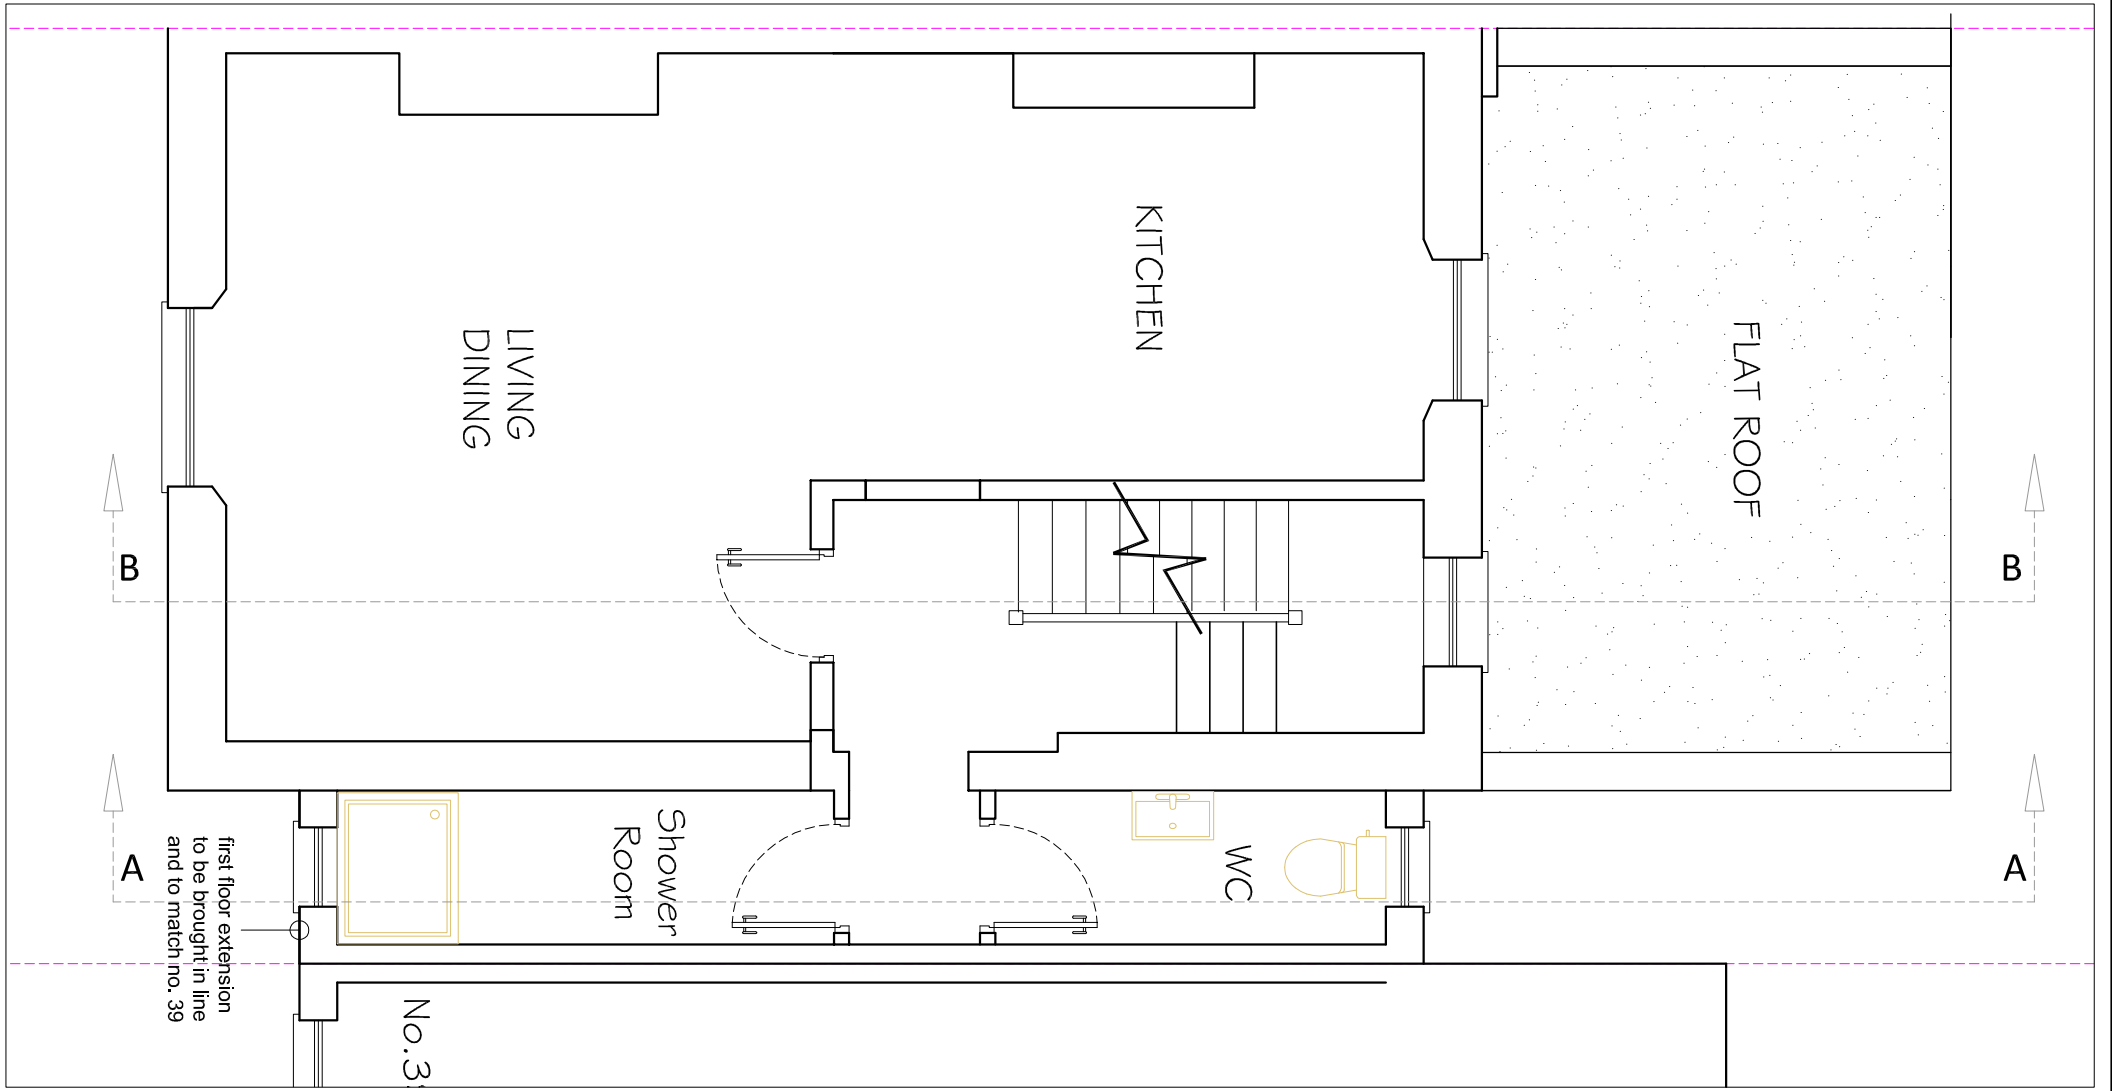

PROPOSED SECOND FLOOR PLAN

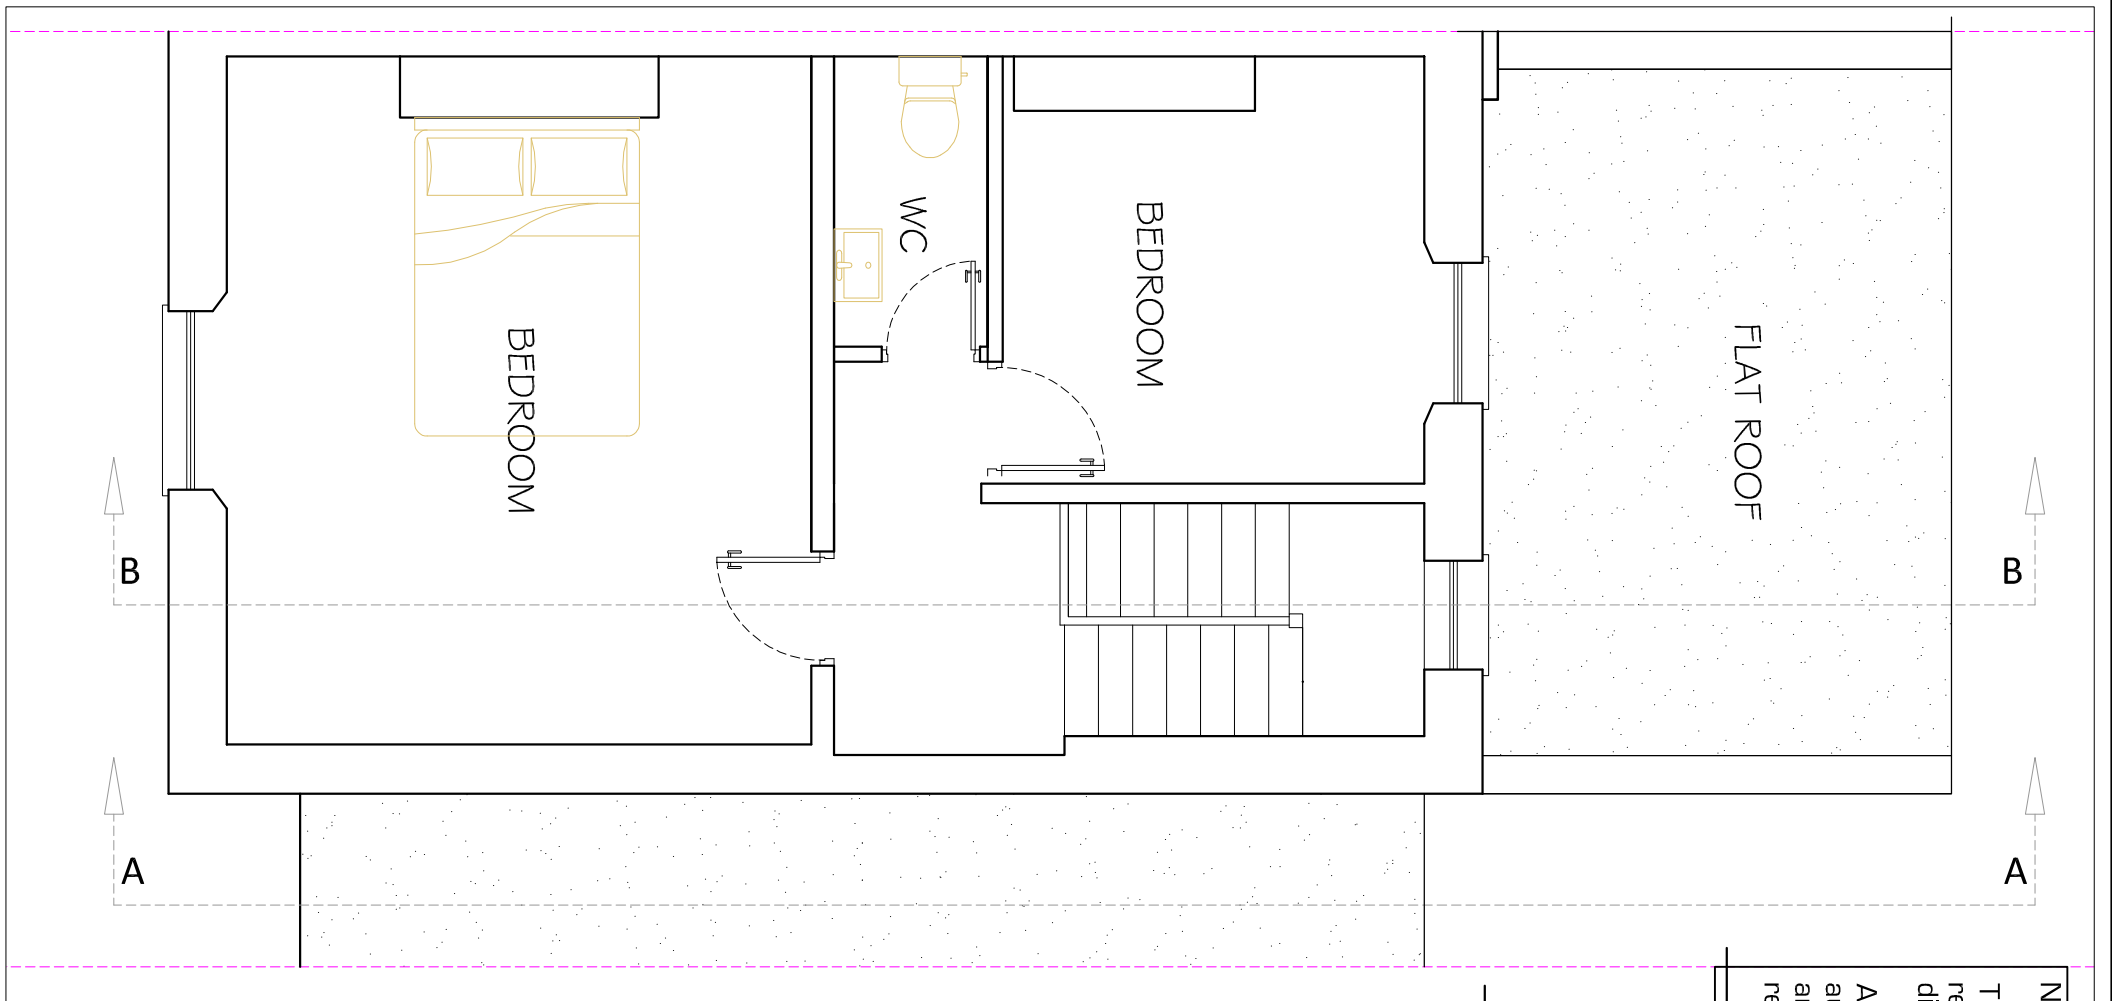

Notes:
 The building contractor is responsible for verification of all dimensions on site.
 Any works carried out prior to Local authority consent (both planning and building control) is the responsibility of the contractor.

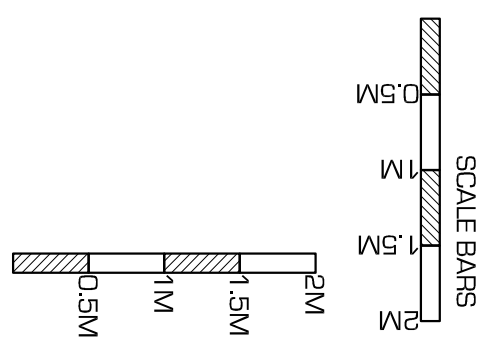

© Copyright 'Kudos Plan & Design Ltd' 2015

- KUDOS -
- PLAN & DESIGN -
 www.kudosplans.co.uk
 info@kudosplans.co.uk
 T: 07904585920


PROPOSED FIRST & SECOND FLOOR PLAN

Customer name & site address:
 Mr. Petane
 40 Rochester Road
 NW1 9JJ


Works:
 Multiple Works

Council: Camden
Date: 15th March 2018
Scale: 1:50 @ A3
Dwg no. ROCH/2018/04

PROPOSED SECTION B-B

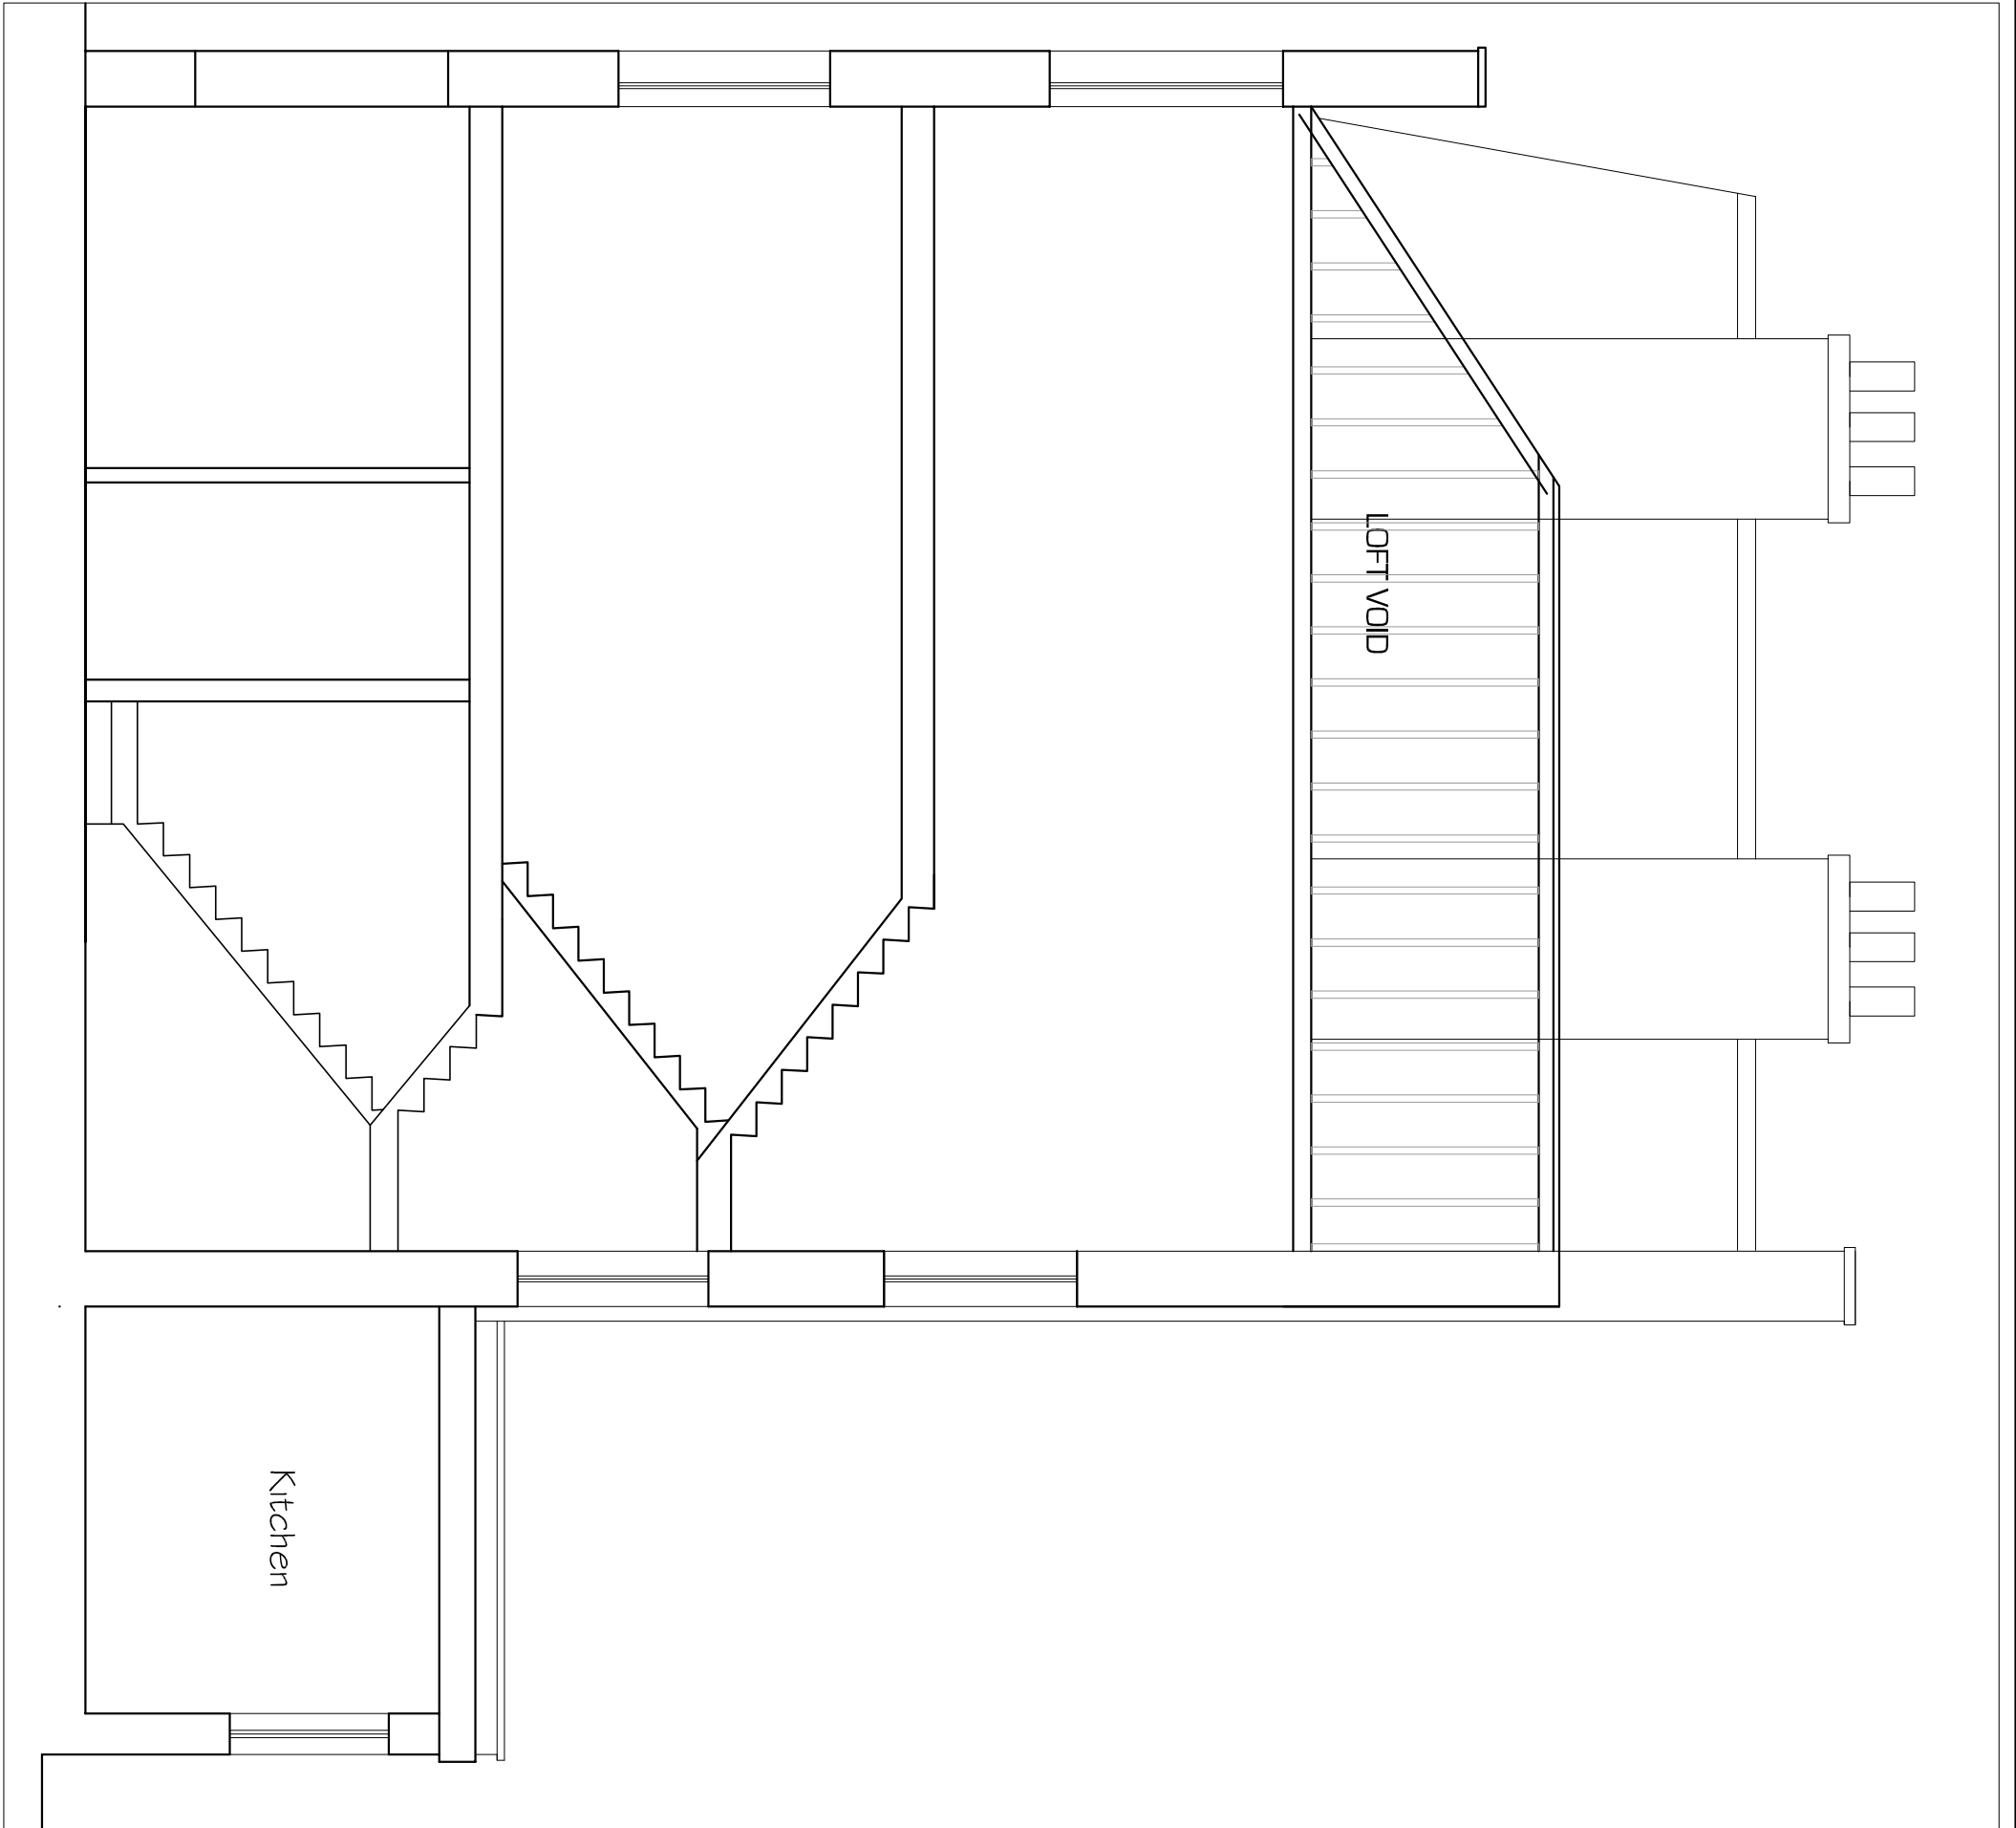

Notes:
 The building contractor is responsible for verification of all dimensions on site.
 Any works carried out prior to Local authority consent (both planning and building control) is the responsibility of the contractor.

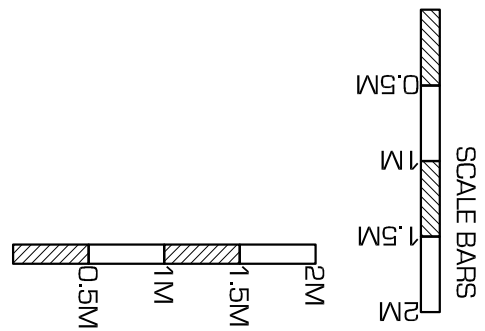

© Copyright 'Kudos Plan & Design Ltd' 2015

- KUDOS -
- PLAN & DESIGN -
 WWW.KUDOSPLANS.CO.UK
 info@kudosplans.co.uk
 T: 07904585920




PROPOSED SECTION B-B

Customer name & site address:
 Mr. Petane
 40 Rochester Road
 NW1 9JJ

Works:
 Multiple Works

Council: Camden
Date: 15th March 2018
Scale: 1:50 @ A3
Dwg no. ROCH/2018/05