


Drawing not to be scaled. All dimensions to be verified on site before commencing work. Any discrepancies to be reported to designers. Read drawings in conjunction with relevant information. All building work is to comply with current Building Regulations and British Standards.

NOTES



1 Front Elevation

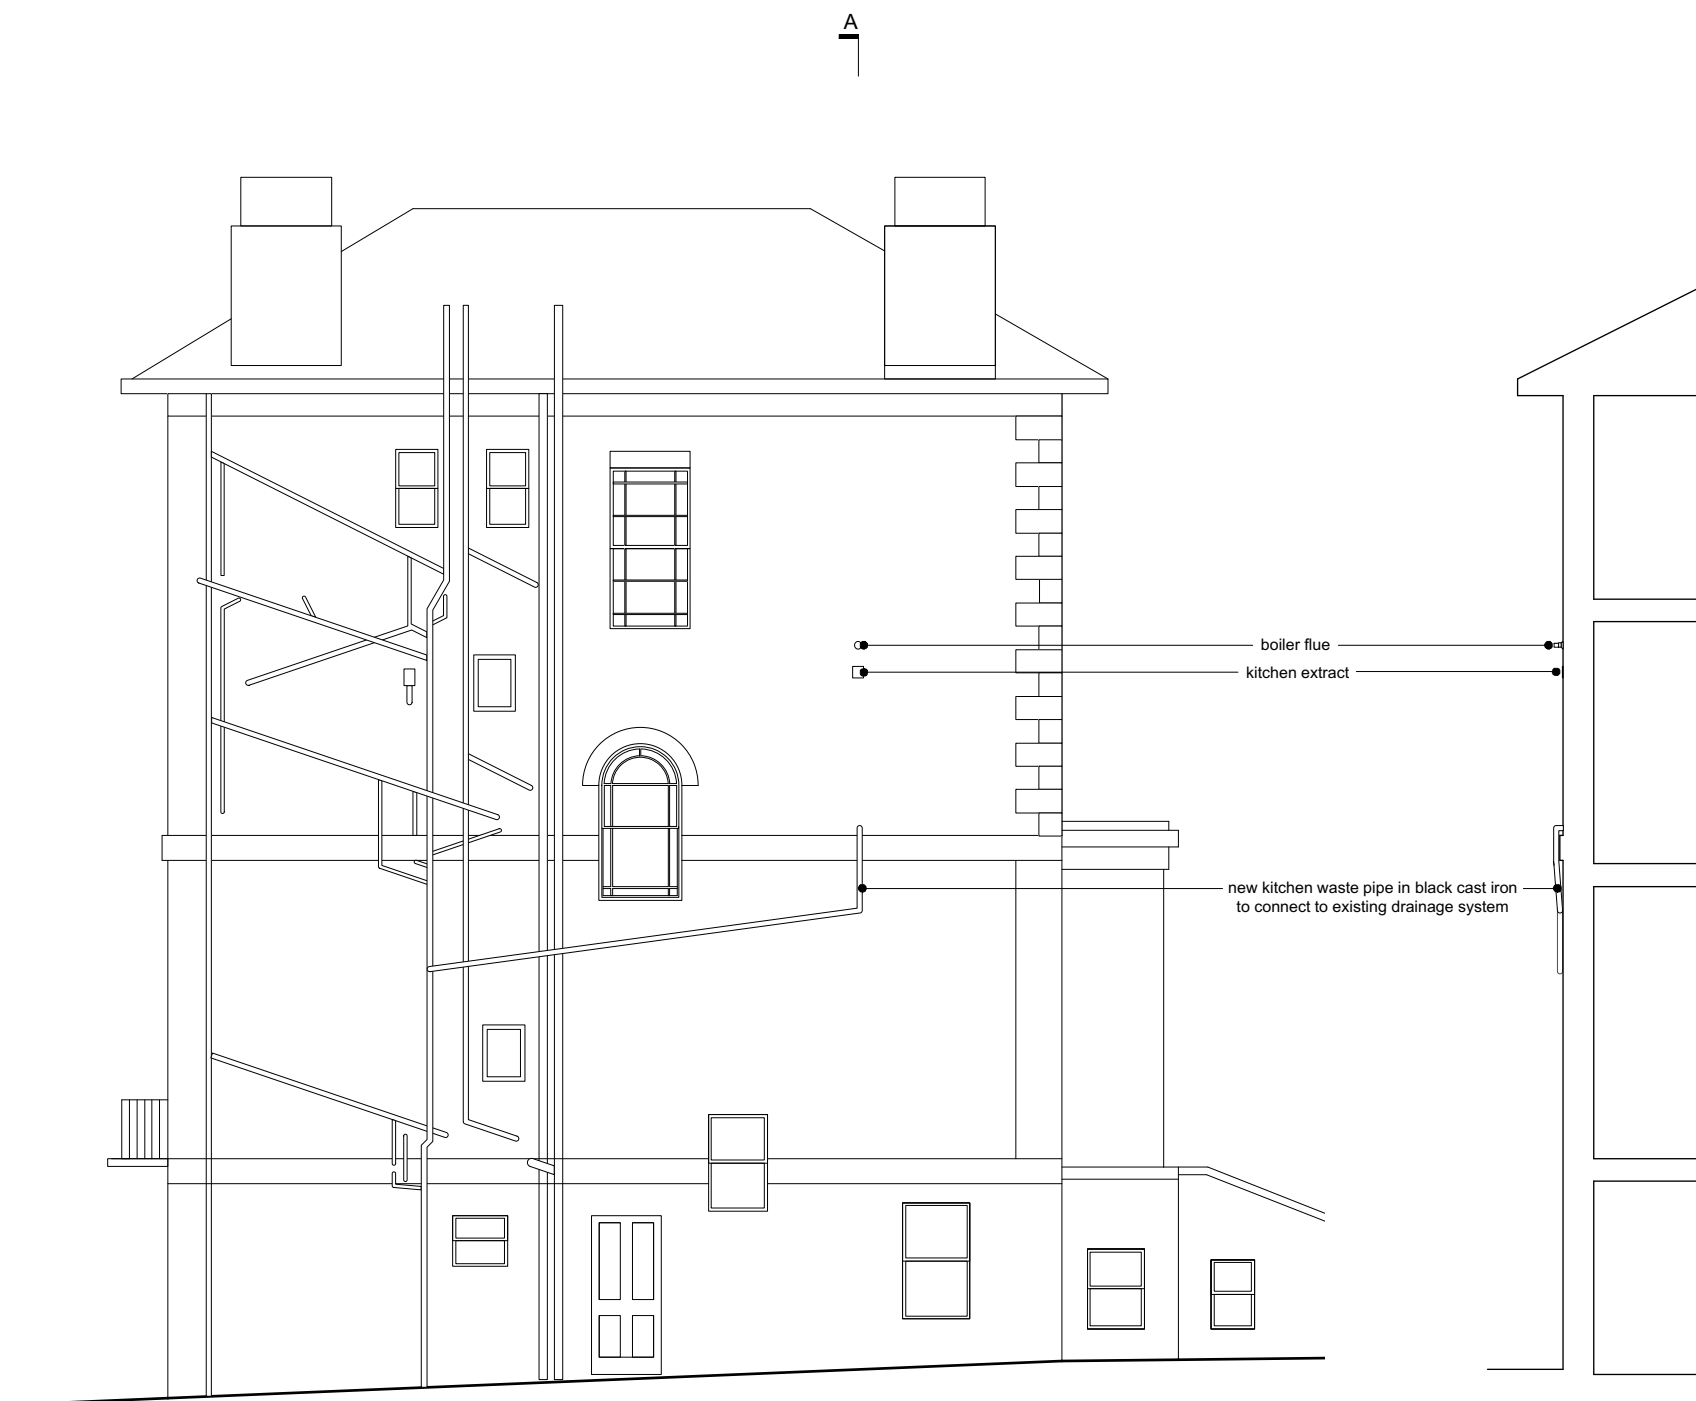

2 Side Elevation

3 Section AA



B Labelling amended 20.03.18

A Section AA added 19.02.18

REV	COMMENTS	DATE	CHK

STATUS

PLANNING

Job 12C Lawn Road, NW3 2XS

Title Proposed Elevations

Date March 2018

Scale 1:100 @ A3

1-006.012