
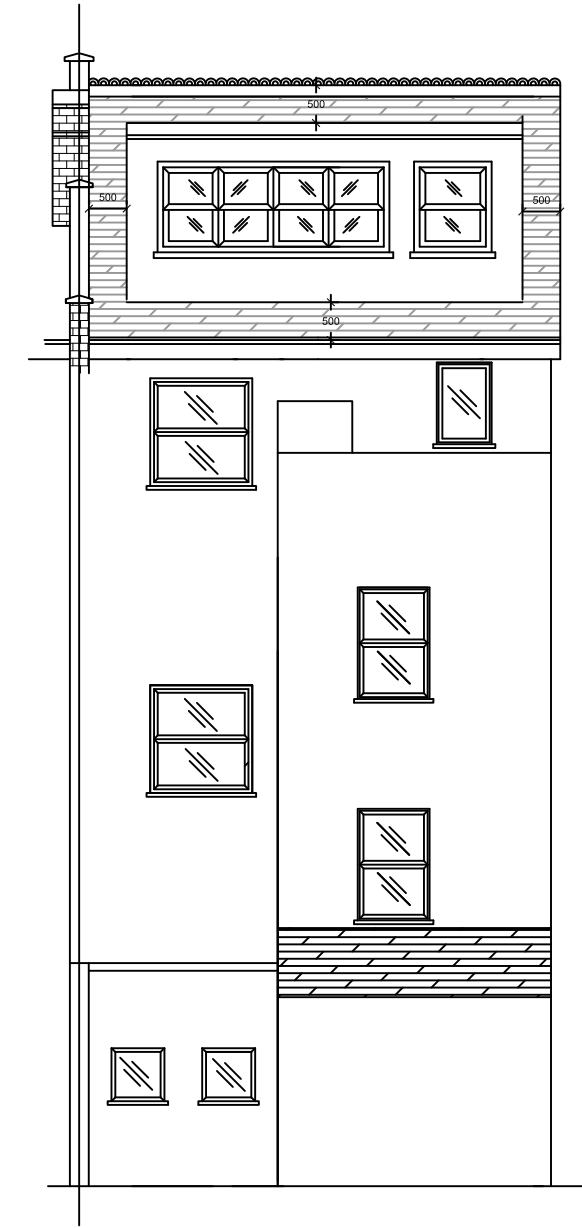
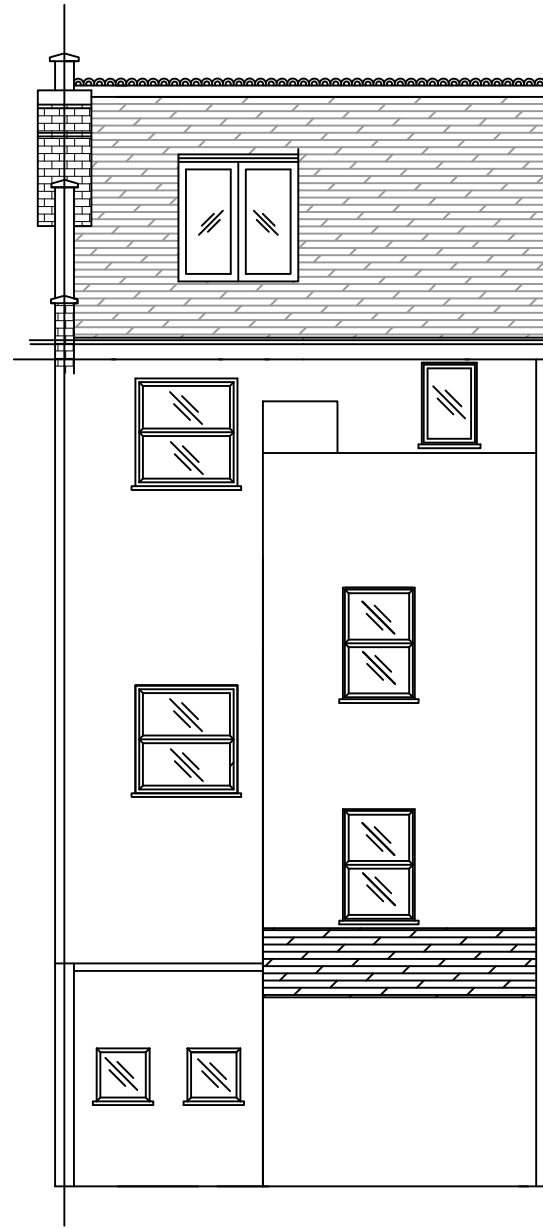
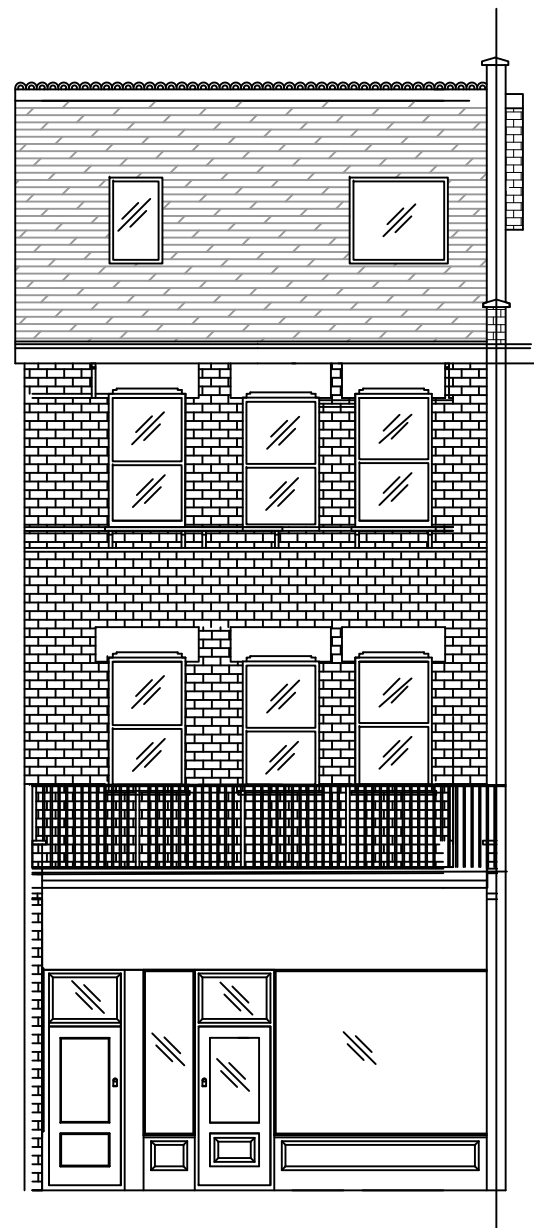


**Note**

This drawing is not to be scaled. Use figured dimensions only. All dimensions are to be checked on site and any discrepancies, errors or omissions are to be reported to the architect prior to commencement of works.

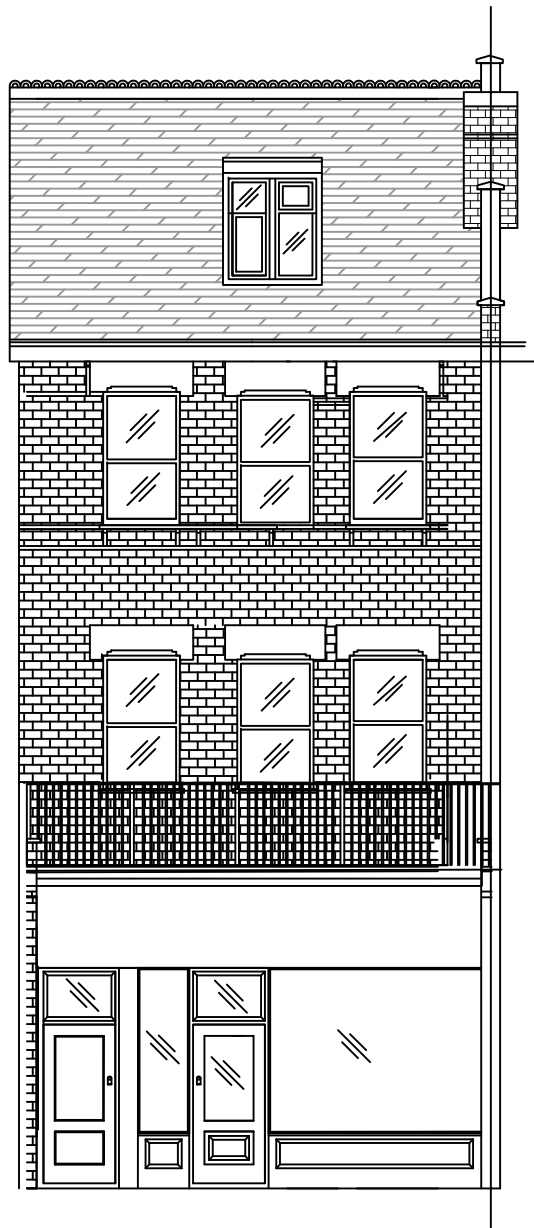

Front Elevation (Existing)

Front Elevation (Proposed)

Rear Elevation (Existing)

Rear Elevation (Proposed)

Client  
Bromley Park Garden Estates Ltd


Project/Site Location  
Flat 3 142 Fortress Road  
London  
NW5 2HP

Drawing Title  
Existing & Proposed Elevations

Drawn bm	Scale 1:100 at A3 1:50 at A1	Checked -	Date 14/03/2018
-------------	------------------------------------	--------------	--------------------

Avalon Built Environment Ltd  
Chartered Building Surveyors  
Project Managers  
Parrndon Mill  
Parrndon Mill Lane  
Harlow  
Essex CM20 2HP  
T: 01279 441 911  
F: 01279 441 202  
E: info@avalonbe.co.uk

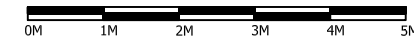

Drawing No.	A0522-A-003	Rev.	-
-------------	-------------	------	---