

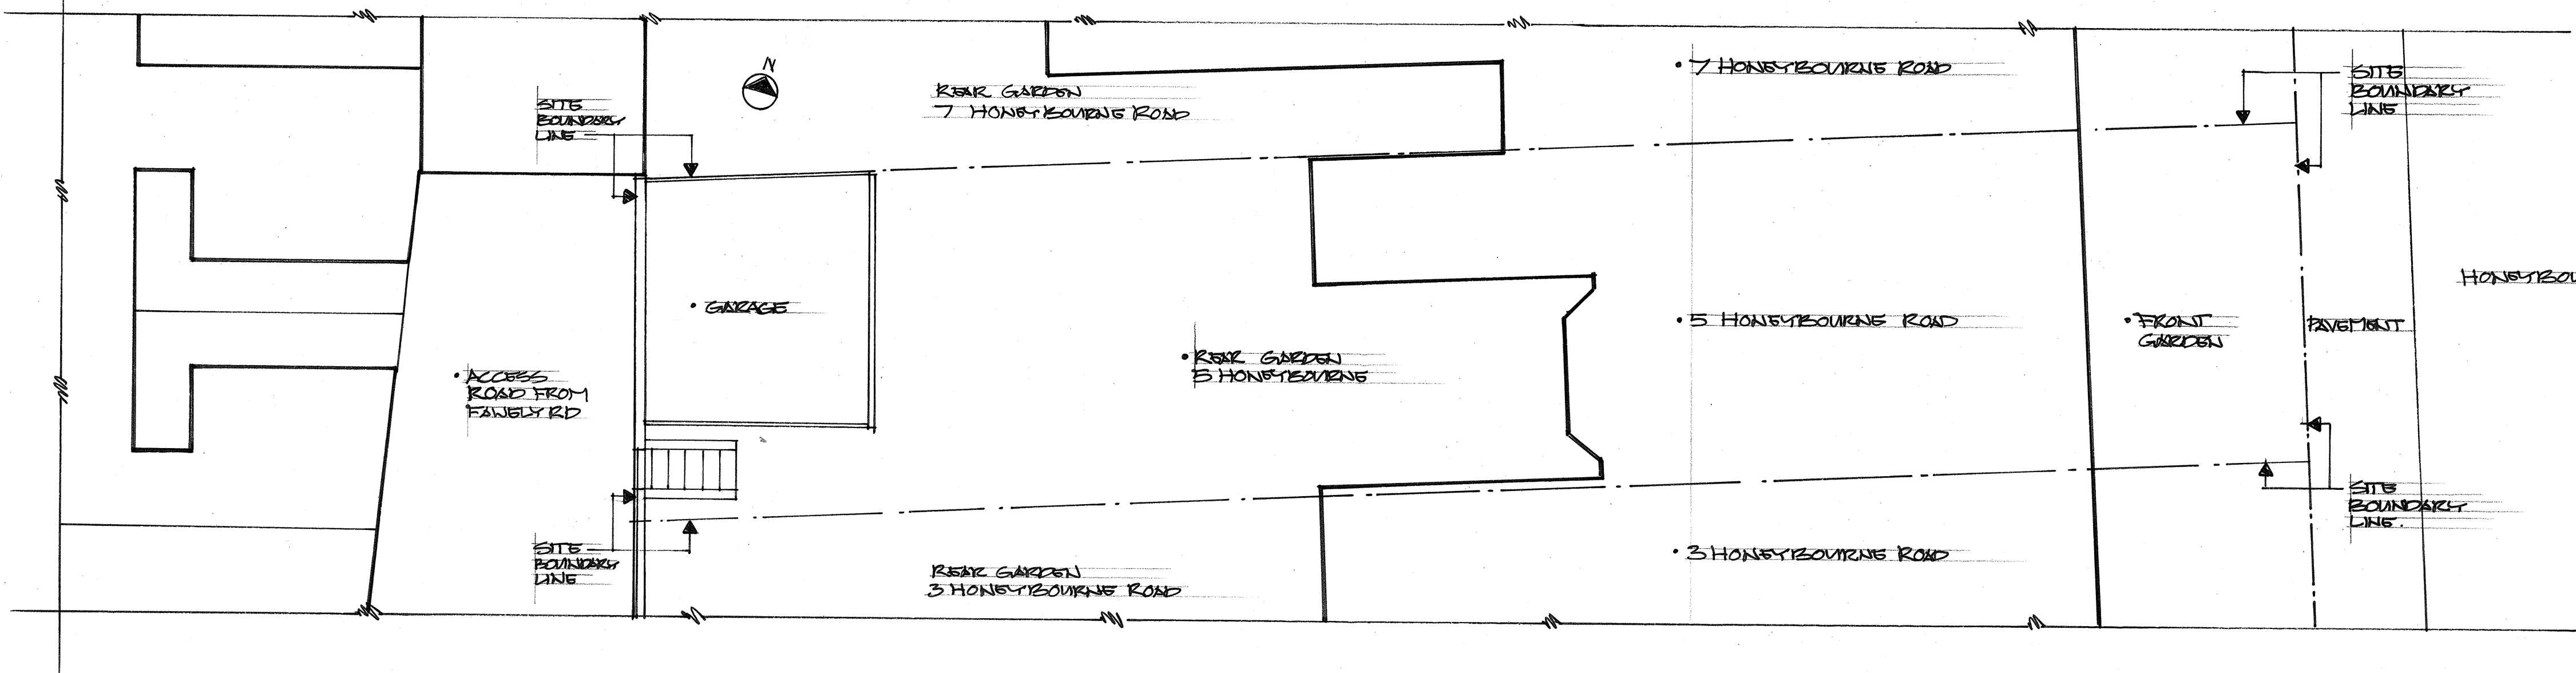


EXISTING SIDE ELEVATION FROM BOUNDARY WITH 3 HONEYBOURNE ROAD (C/01)

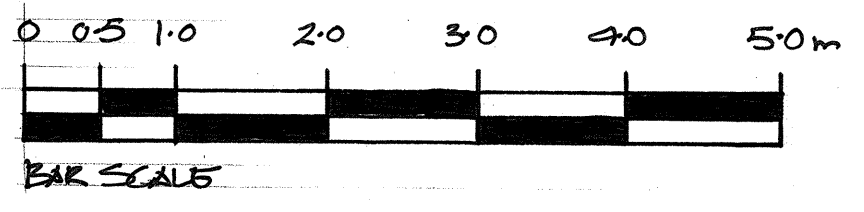

EXISTING SITE PLAN SCALE 1:100

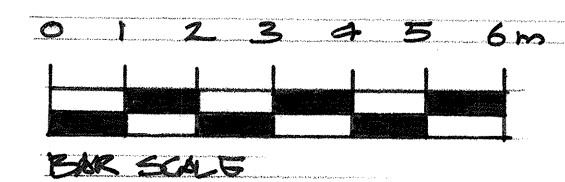

DATE	REVISIONS	REV
THIS DRAWING IS THE COPYRIGHT OF THE ARCHITECT AND SHOULD NOT BE REPRODUCED WITHOUT WRITTEN CONSENT.		
PROJECT LAND AT REAR OF 5 HONEYBOURNE RD LONDON NW6		
DRAWING EXISTING SIDE ELEVATION C, & SITE PLAN		
DATE MAR 18	transformation	
DELT. LB	THE STUDIO 45 LANCASTER GROVE LONDON NW3 4HB e-mail: info@transformation-architects.co.uk website: www.transformation-architects.co.uk	
COMPUTER	TEL: 020 7424 0122	
SCALE 1:50	DWG. No. 2014-003	REV. No. 0