



**NOTES**  
 CONTRACTORS MUST VERIFY ALL DIMENSIONS ON SITE BEFORE COMMENCING ANY WORK OR SHOP DRAWINGS. FIGURED DIMENSIONS ARE TO BE USED IN PREFERENCE TO SCALED DIMENSIONS. IF THIS DRAWING EXCEEDS THE QUANTITIES TAKEN IN ANY WAY, THE DESIGNERS ARE TO BE INFORMED BEFORE THE WORK IS INITIATED. BEMMENT INTERIOR DESIGN COPYRIGHT

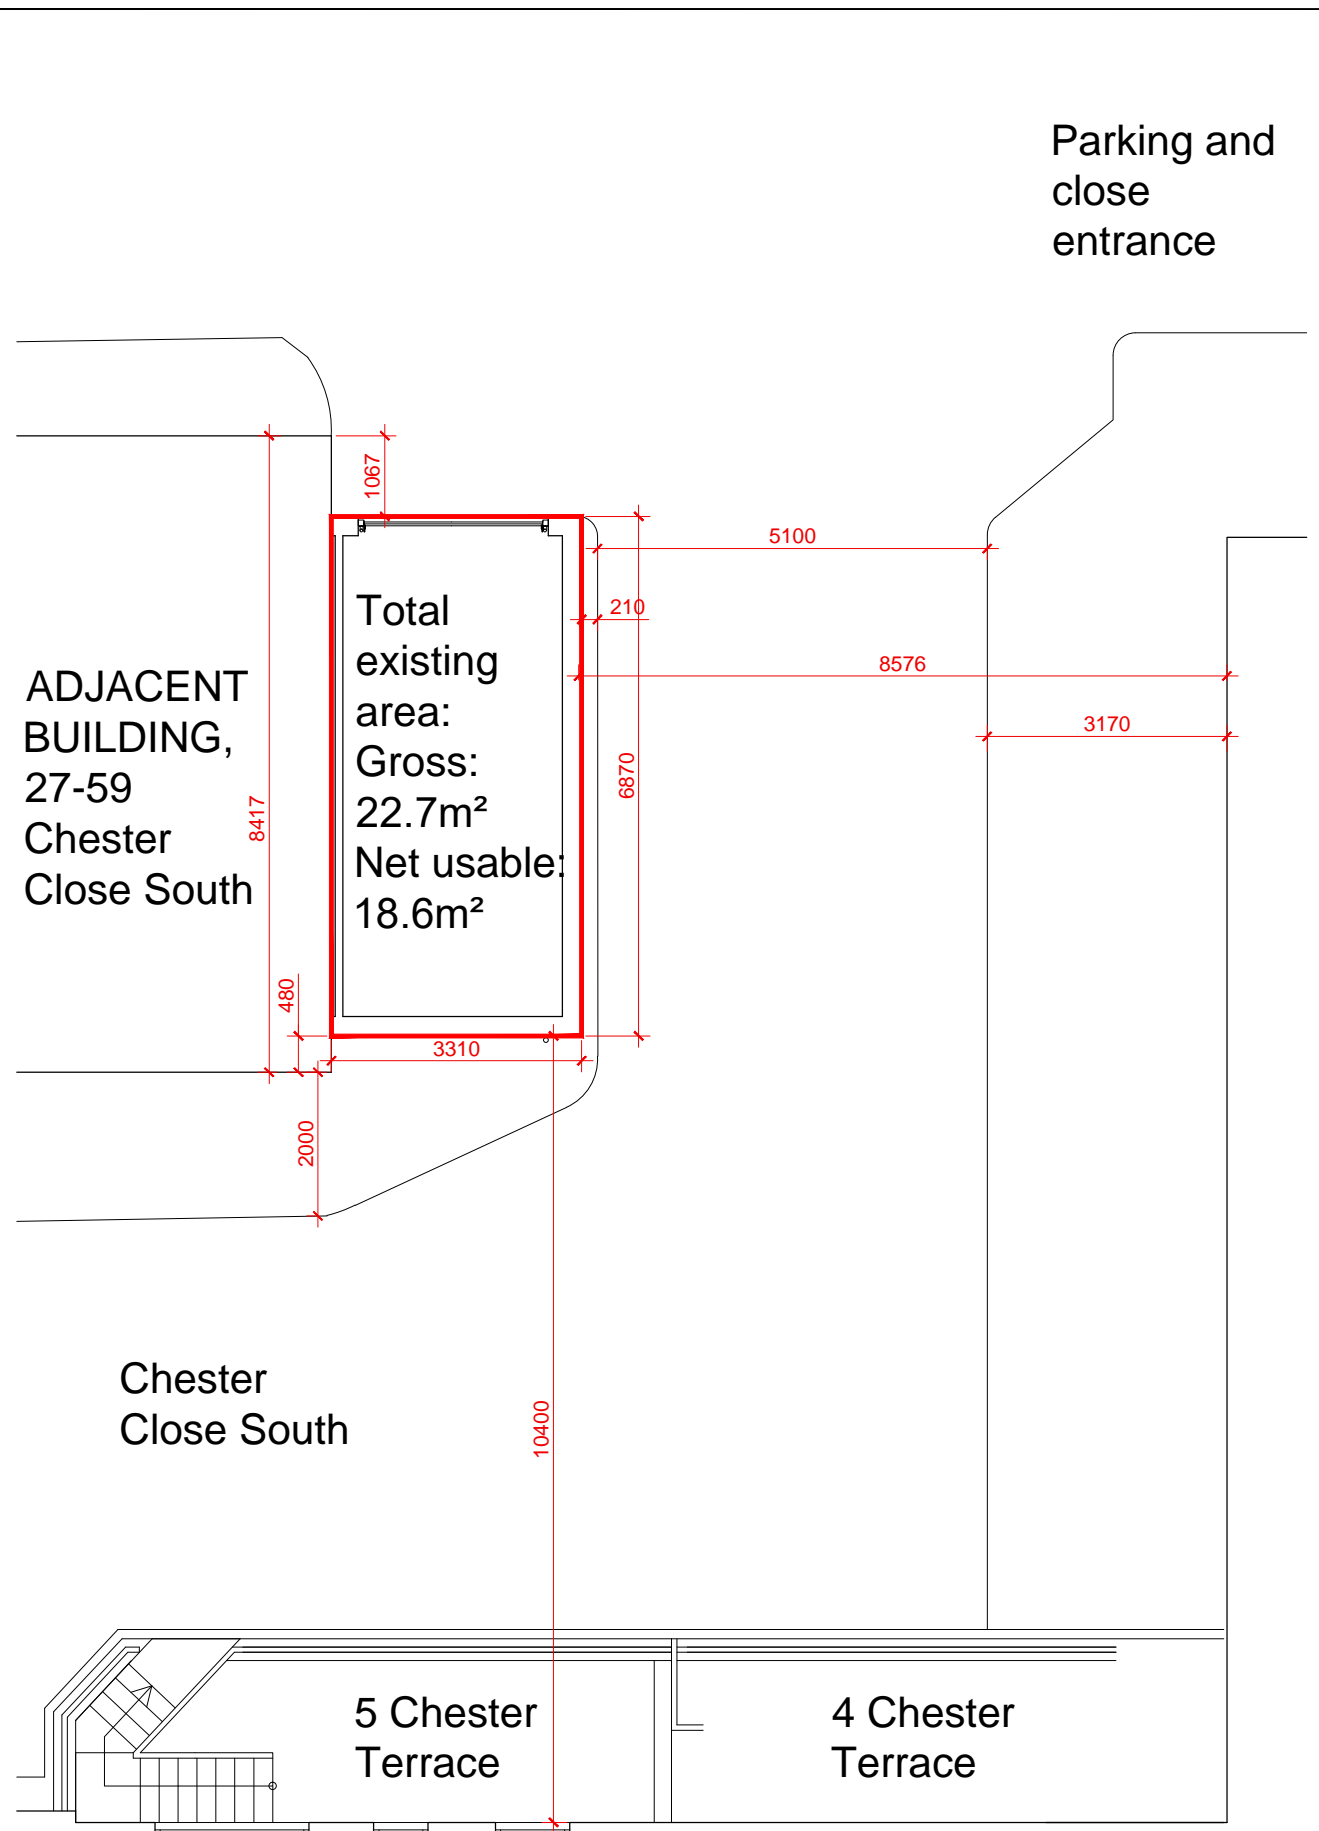

EXISTING SITE PLAN Scale 1:50

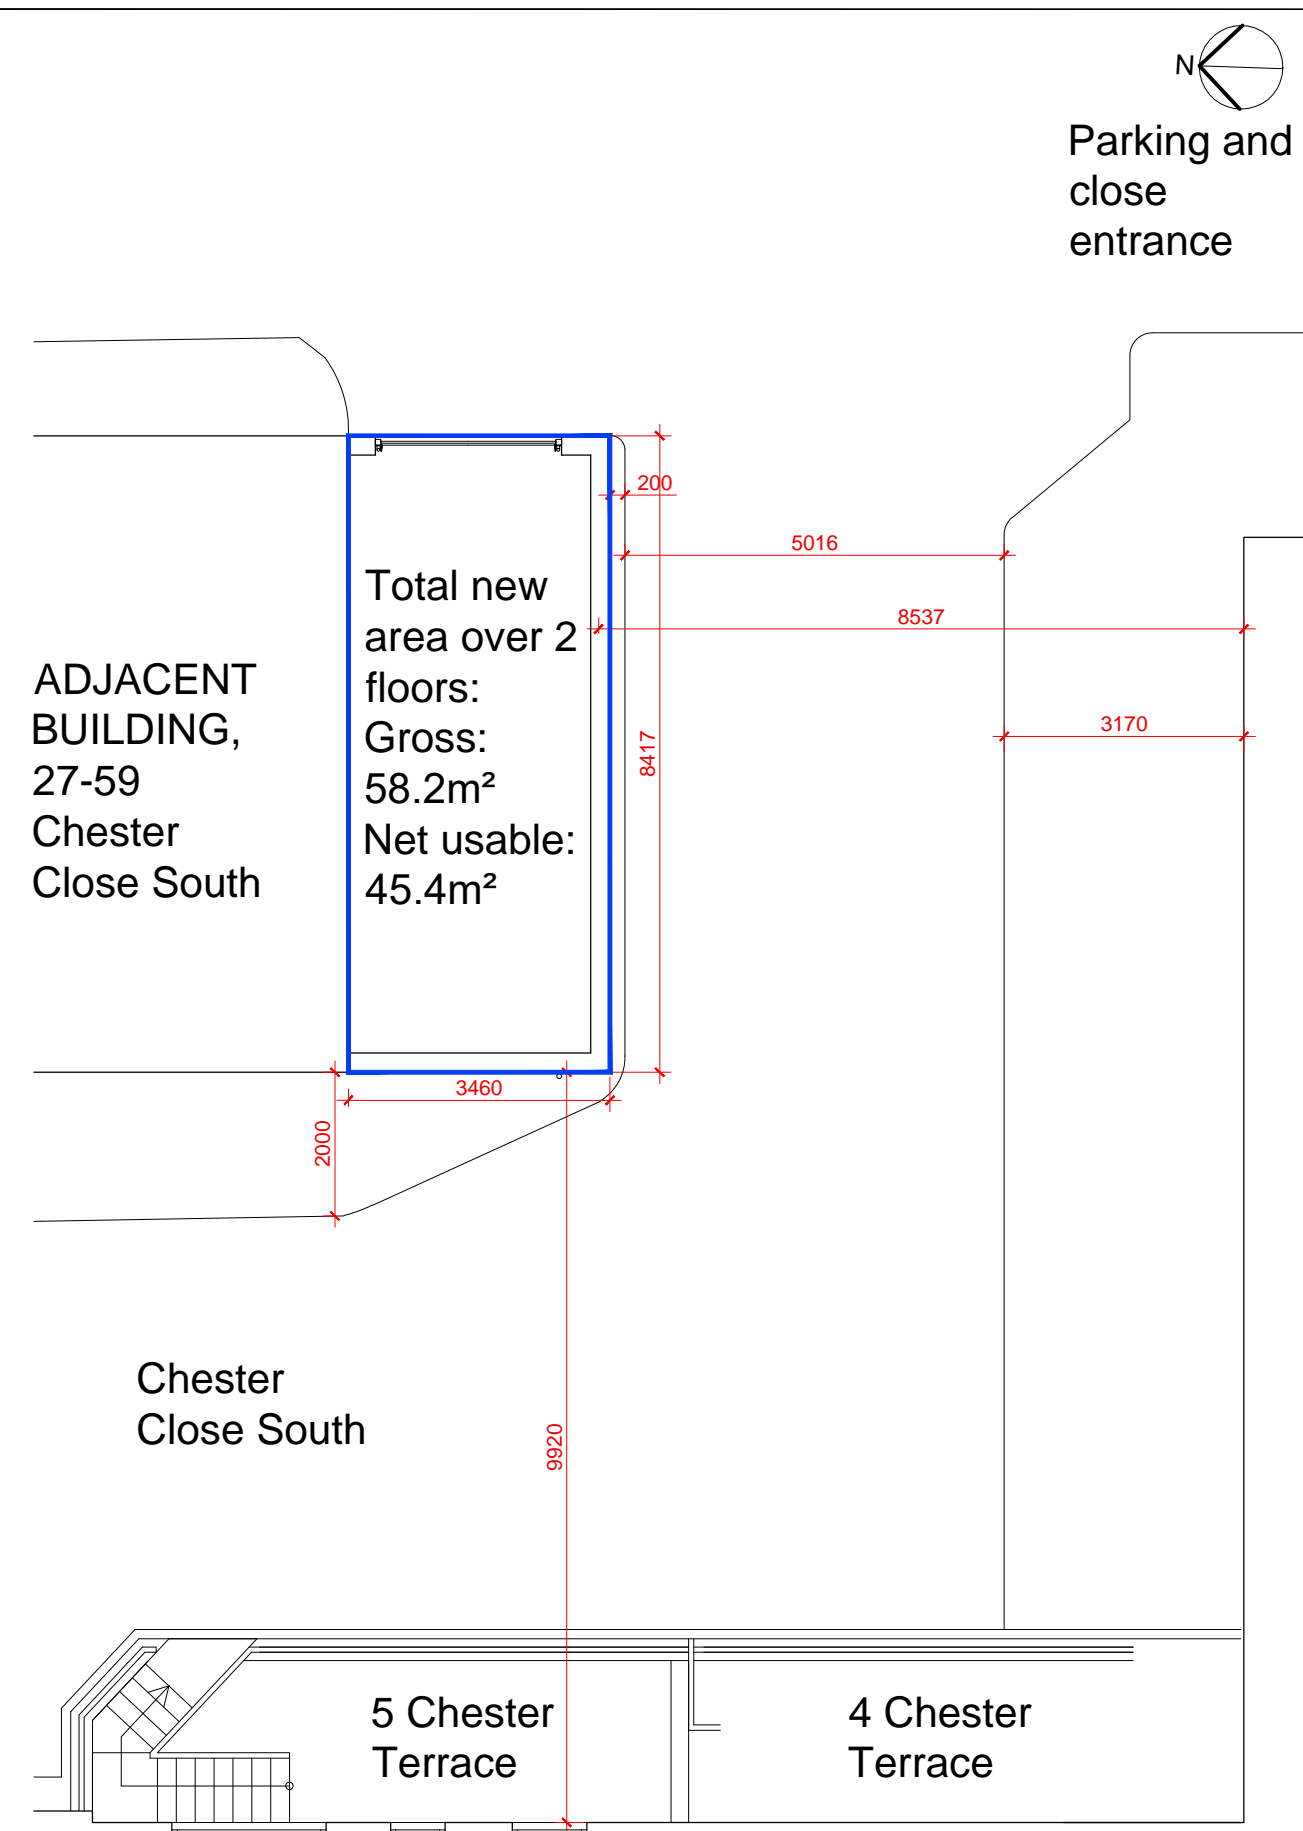

PROPOSED SITE PLAN Scale 1:50

TO BE DEMOLISHED / STRIPPED OUT  
 NEW BUILT / FITTED



REV.	DESCRIPTION	DATE	INIT.
-	FIRST ISSUE	20/09/17	EB

		3 Lyndhurst Road Rugby CV21 4HL T: 07980636847 <a href="http://www.bemmentinteriordesign.co.uk">www.bemmentinteriordesign.co.uk</a>	
		STATUS: <b>PLANNING</b> CLIENT: John Seifert JOB: Garage 5, Chester Close South NW1 4JG TITLE: GARAGE EXTENSION NEW DWELLING SITE PLAN	

SCALE A3 @ 1:100 DATE 20/09/17  
 DRAWING No. 104 - 01 REVISION No. -