



NOTES  
CONTRACTORS MUST VERIFY ALL DIMENSIONS ON SITE BEFORE COMMENCING ANY WORK OR SHOP DRAWINGS. FIGURED DIMENSIONS ARE TO BE USED IN PREFERENCE TO SCALED DIMENSIONS. IF THIS DRAWING EXCEEDS THE QUANTITIES TAKEN IN ANY WAY, THE DESIGNERS ARE TO BE INFORMED BEFORE THE WORK IS INITIATED. BEMMENT INTERIOR DESIGN COPYRIGHT


-	FIRST ISSUE	20/09/17	EB	
REV.	DESCRIPTION	DATE	INIT.	

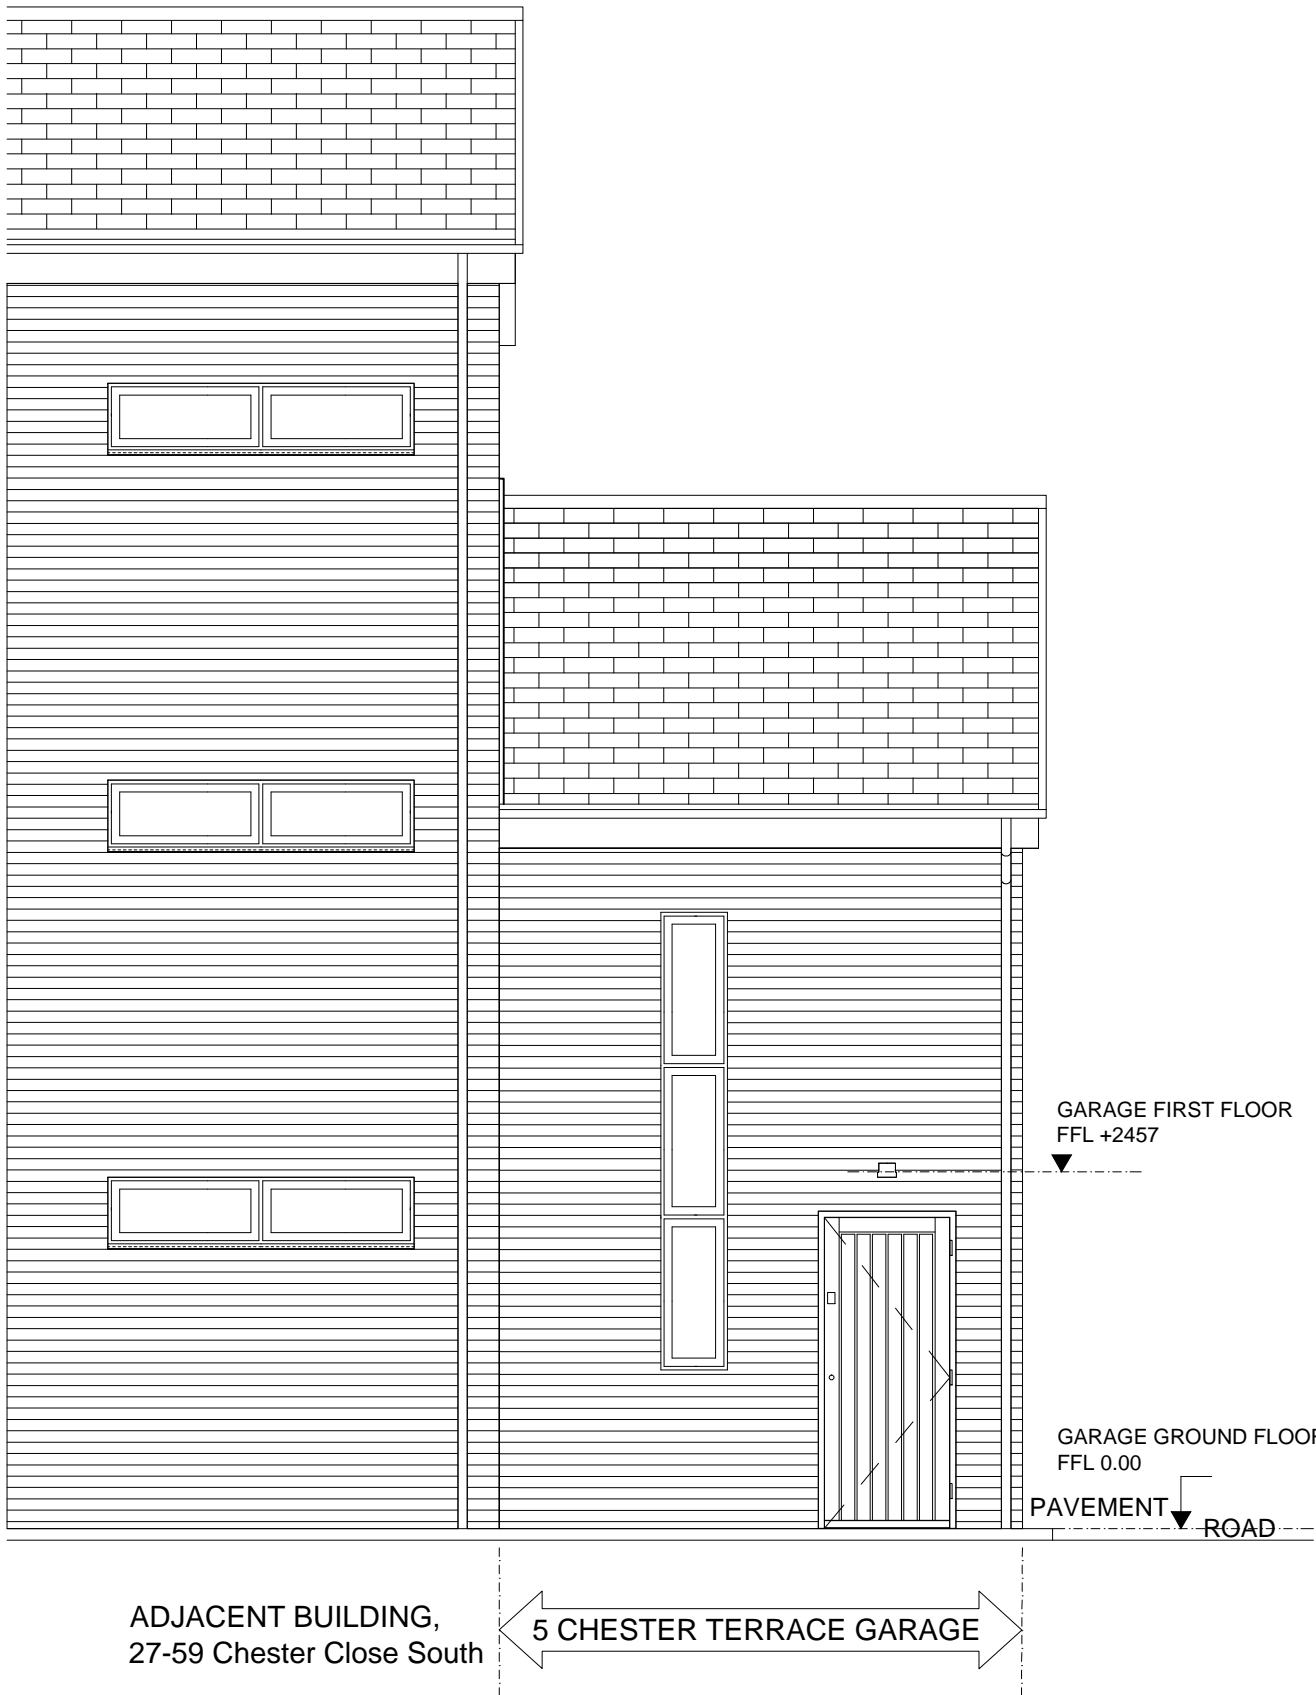

PROPOSED BACK WEST ELEVATION Scale 1:50

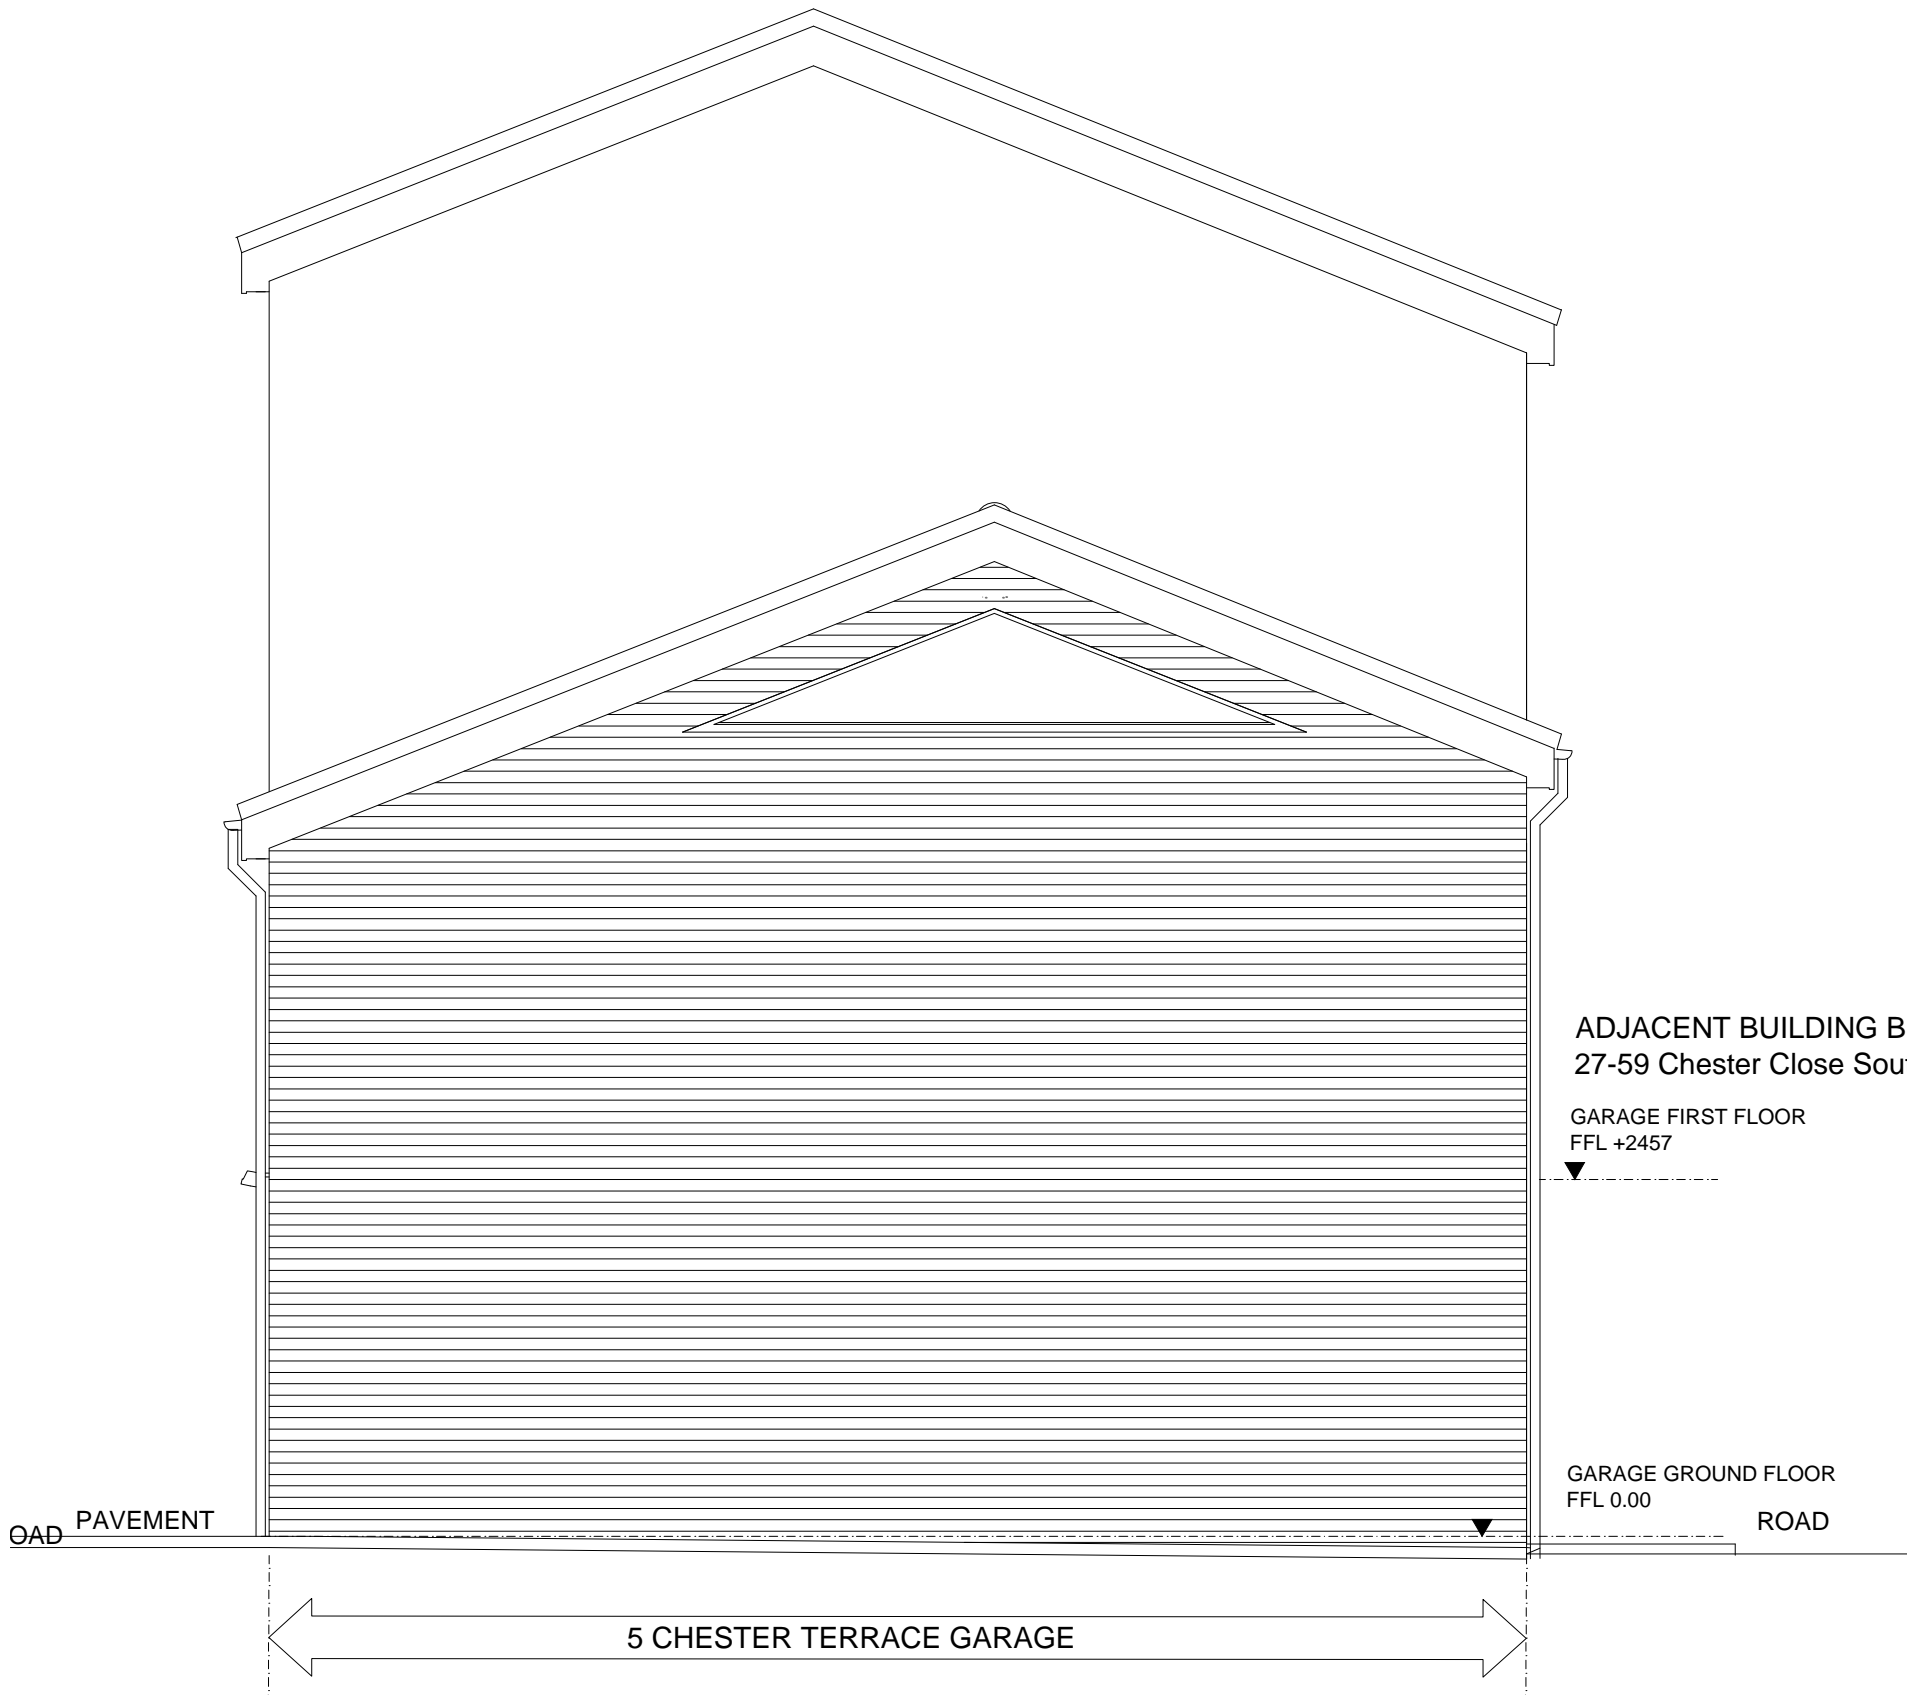

PROPOSED BACK SOUTH ELEVATION Scale 1:50

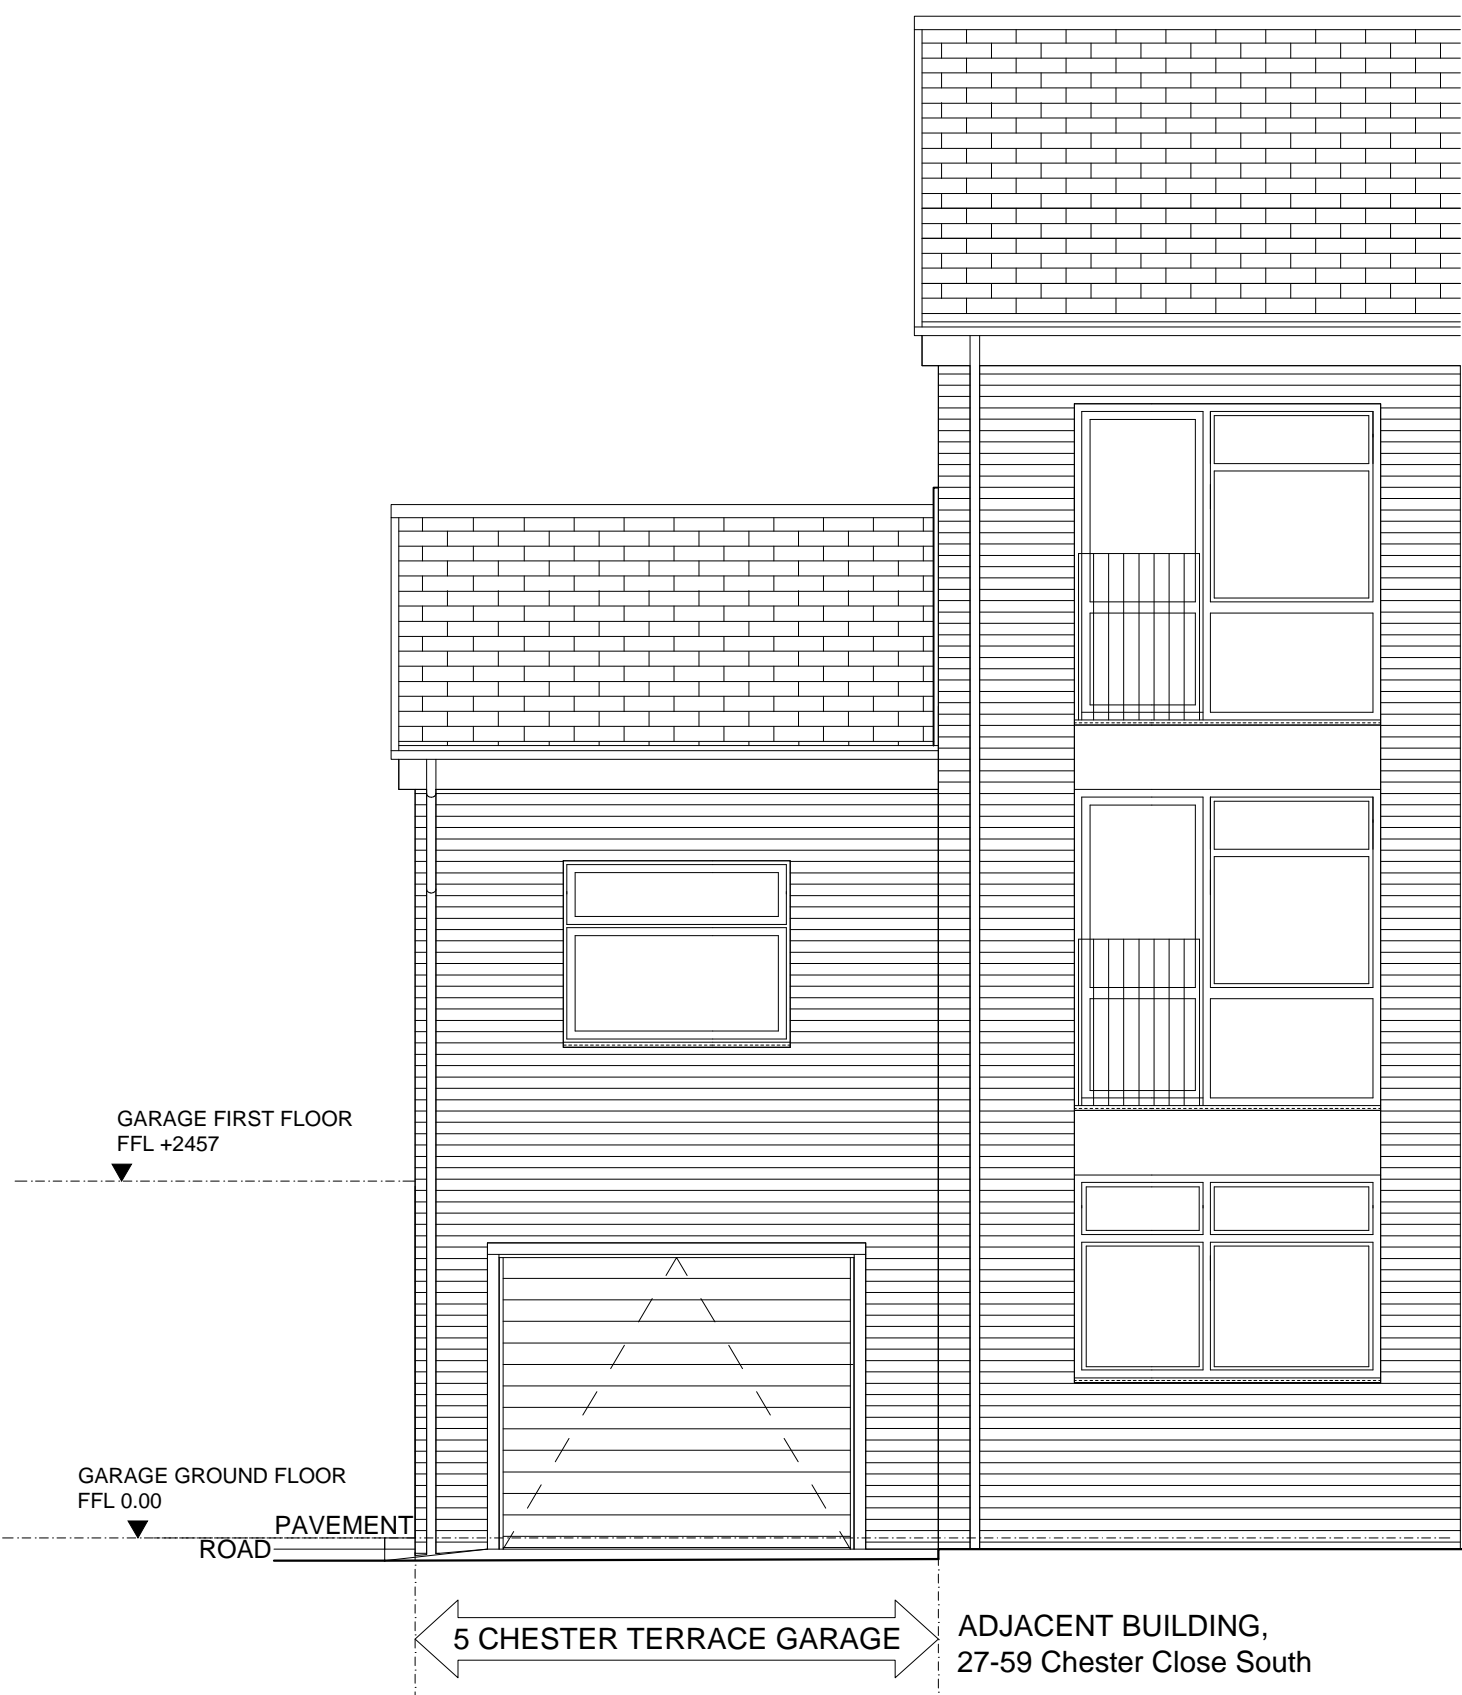

PROPOSED BACK EAST ELEVATION Scale 1:50



3 Lyndhurst Road  
Rugby  
CV21 4HL  
T: 07980636847  
[www.bemmentinteriordesign.co.uk](http://www.bemmentinteriordesign.co.uk)

STATUS **PLANNING**

CLIENT **John Seifert**

JOB **Garage 5, Chester Close South NW1 4JG**

TITLE **GARAGE EXTENSION PROPOSED ELEVATIONS**

SCALE **A1 @ 1:50**

DRAWING No.  
104 - 05

DATE  
20/09/17

REVISION No.  
-

